


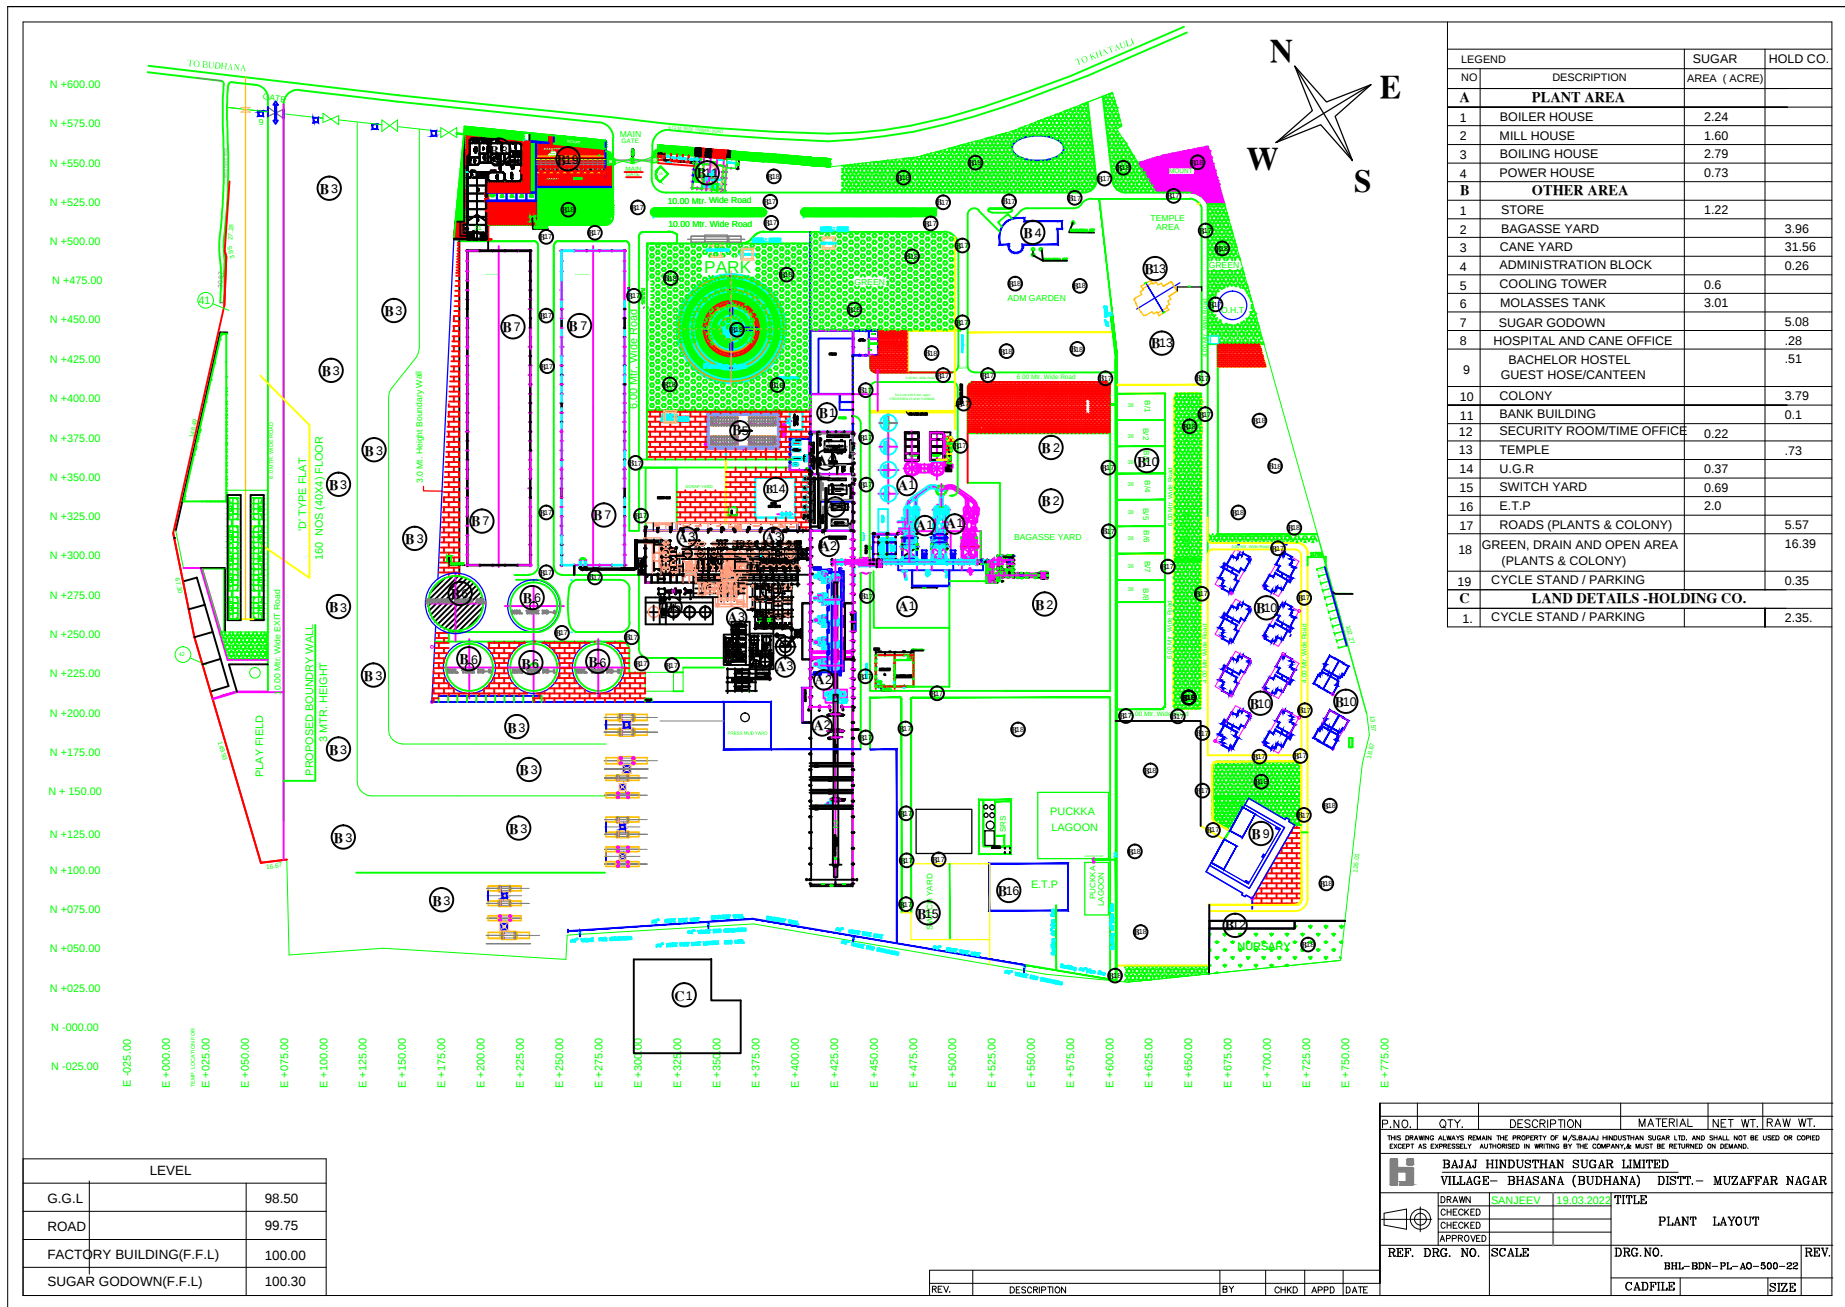

LEGEND		SUGAR	HOLD CO.
NO	DESCRIPTION	AREA (ACRE)	
A PLANT AREA			
1	BOILER HOUSE	2.24	
2	MILL HOUSE	1.60	
3	BOILING HOUSE	2.79	
4	POWER HOUSE	0.73	
B OTHER AREA			
1	STORE	1.22	
2	BAGASSE YARD		3.96
3	CANE YARD		31.56
4	ADMINISTRATION BLOCK		0.26
5	COOLING TOWER	0.6	
6	MOLASSES TANK	3.01	
7	SUGAR GODOWN		5.08
8	HOSPITAL AND CANE OFFICE		.28
9	BACHELOR HOSTEL GUEST HOSE/CANTEEN		.51
10	COLONY		3.79
11	BANK BUILDING		0.1
12	SECURITY ROOM/TIME OFFICE	0.22	
13	TEMPLE		.73
14	U.G.R	0.37	
15	SWITCH YARD	0.69	
16	E.T.P	2.0	
17	ROADS (PLANTS & COLONY)		5.57
18	GREEN, DRAIN AND OPEN AREA (PLANTS & COLONY)		16.39
19	CYCLE STAND / PARKING		0.35
C LAND DETAILS -HOLDING CO.			
1.	CYCLE STAND / PARKING		2.35.

LEVEL		
G.G.L		98.50
ROAD		99.75
FACTORY BUILDING(F.F.L)		100.00
SUGAR GODOWN(F.F.L)		100.30

REV.	DESCRIPTION	BY	CHKD	APPD.	DATE
------	-------------	----	------	-------	------

P.NO.	QTY.	DESCRIPTION	MATERIAL	NET WT.	RAW WT.
THIS DRAWING ALWAYS REMAIN THE PROPERTY OF M/S.BAJAJ HINDUSTHAN SUGAR LTD. AND SHALL NOT BE USED OR COPIED EXCEPT AS EXPRESSLY AUTHORIZED IN WRITING BY THE COMPANY.& MUST BE RETURNED ON DEMAND.					
BAJAJ HINDUSTHAN SUGAR LIMITED					
VILLAGE- BHASANA (BUDHANA) DISTT.- MUZAFFAR NAGAR					
DRAWN: SANJEEV 19.03.2022					
CHECKED: []					
APPROVED: []					
REF. DRG. NO. SCALE				DRG. NO. REV.	
				BHL- BDN-PL- AO-500-22	
				CADDFILE SIZE	