


RevNo	Revision note-	Date-	Signature	Checked

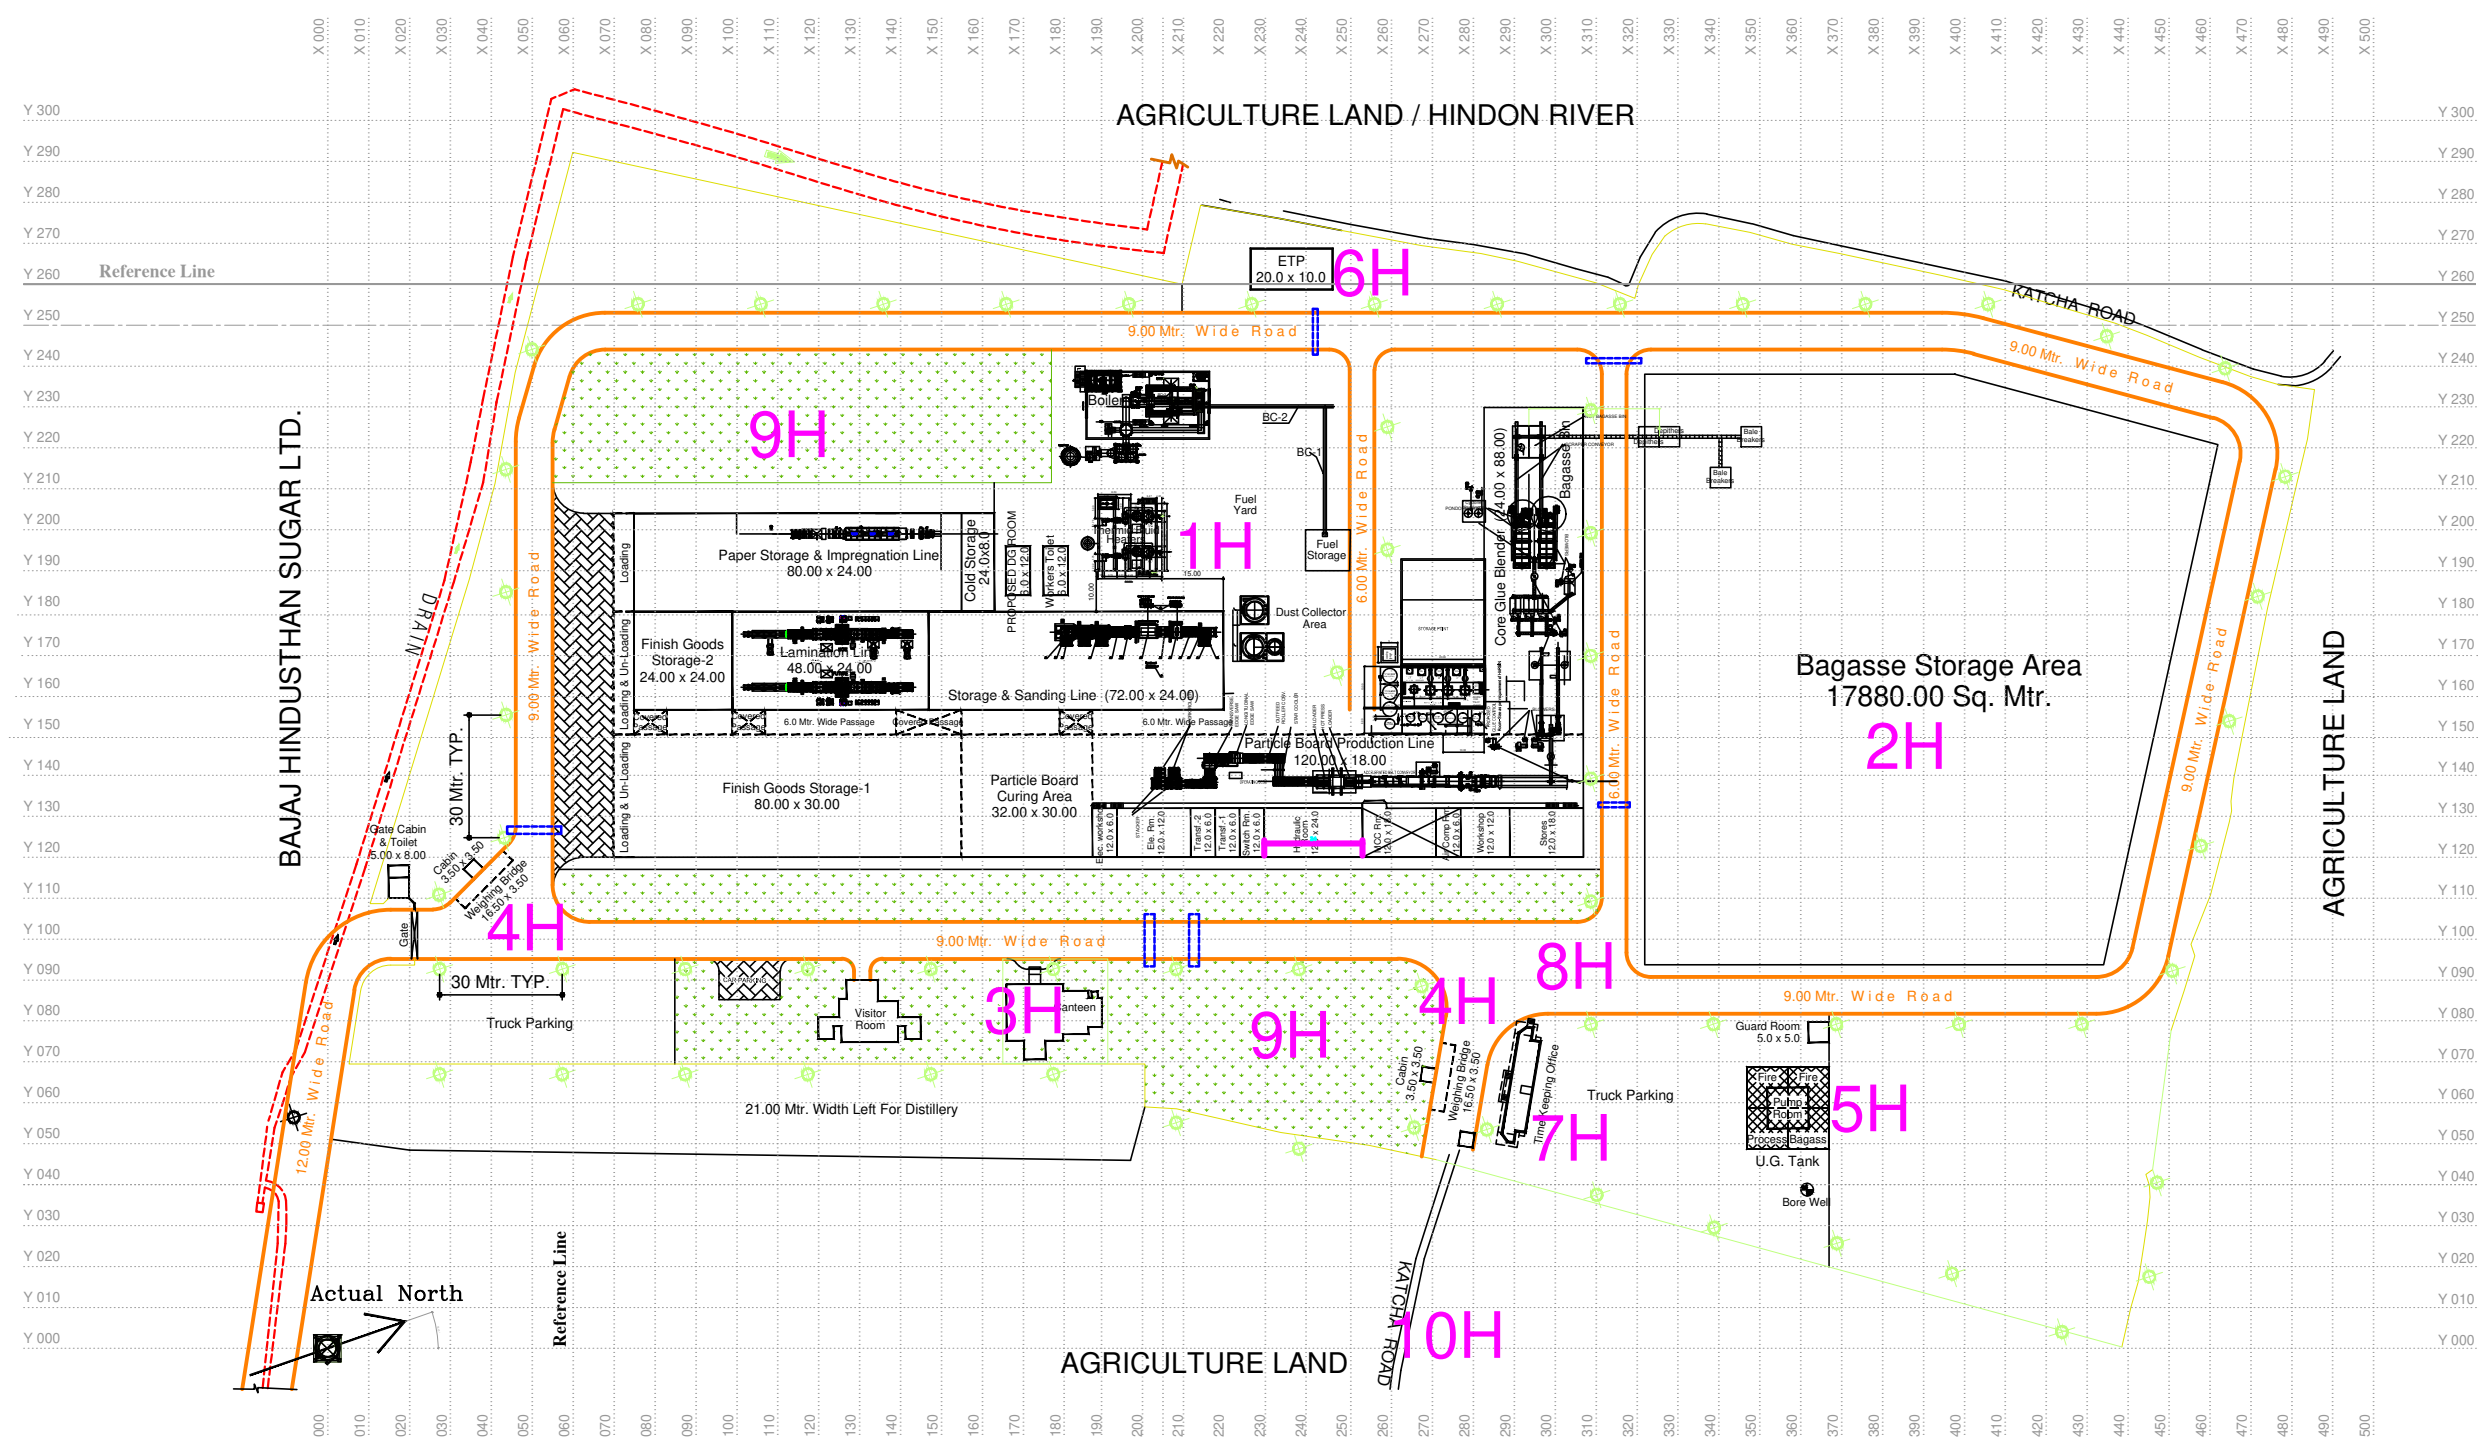

- LEGEND:-
- ECO-TEC LAND LINE
 - PLANT EQUIPMENT/ BUILDING LAYOUT
 - PLANT ROADS
 - MAIN DRAIN
 - GREENARY

Itemref	Quantity	MATERIAL:- -			Article No./Reference		
DRAWN BY R.KUMAR		Checked by	Approved by - date -	File name -	Date — 19-07-12	Scale -	
 bajaj eco-tec products. (A UNIT OF BAJAJ HINDUSTHAN SUGAR LTD.) FORMERLY BAJAJ HINDUSTHAN LTD. UNIT-KINAUNI (MEERUT) U.P. INDIA.				<u>TITLE</u> FACTORY LAYOUT PLAN (FOR P.B. PLANT)			
				DRG.NO.:- BEP-K-PB-0020		Rev. 0	Sheet -