
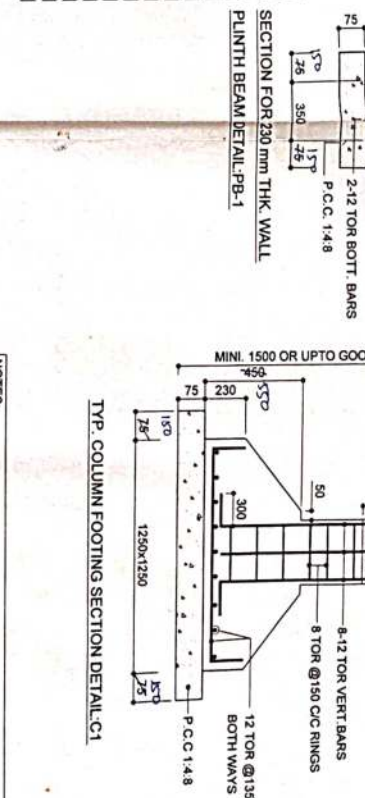
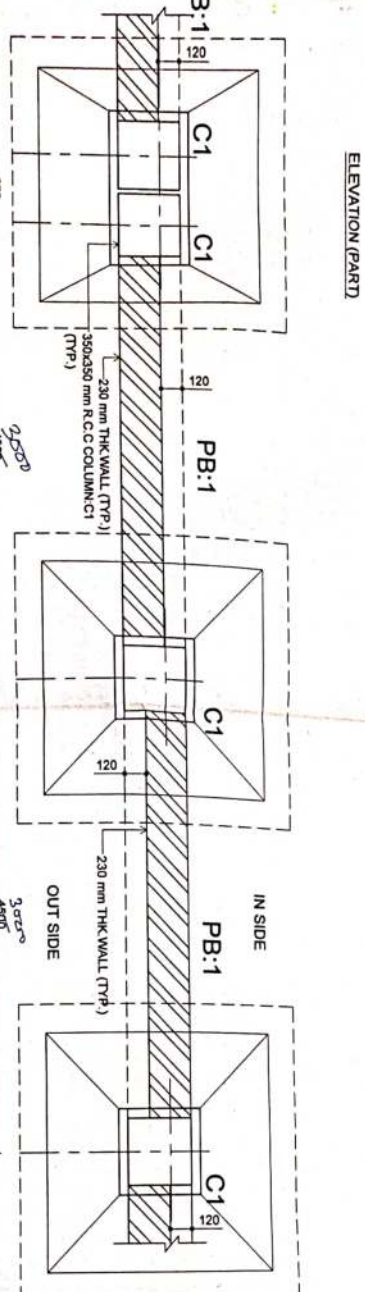
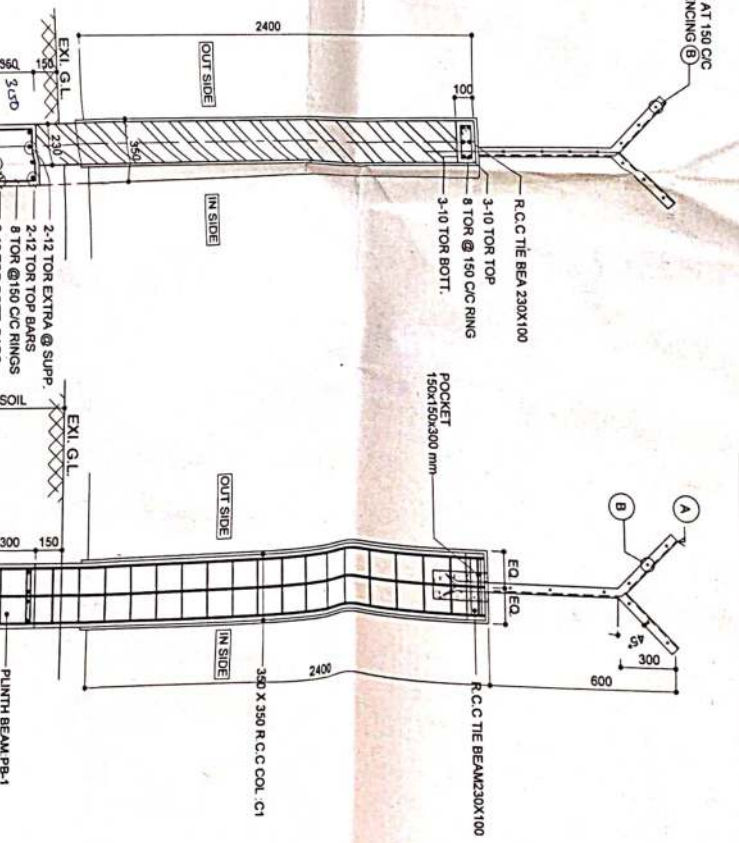


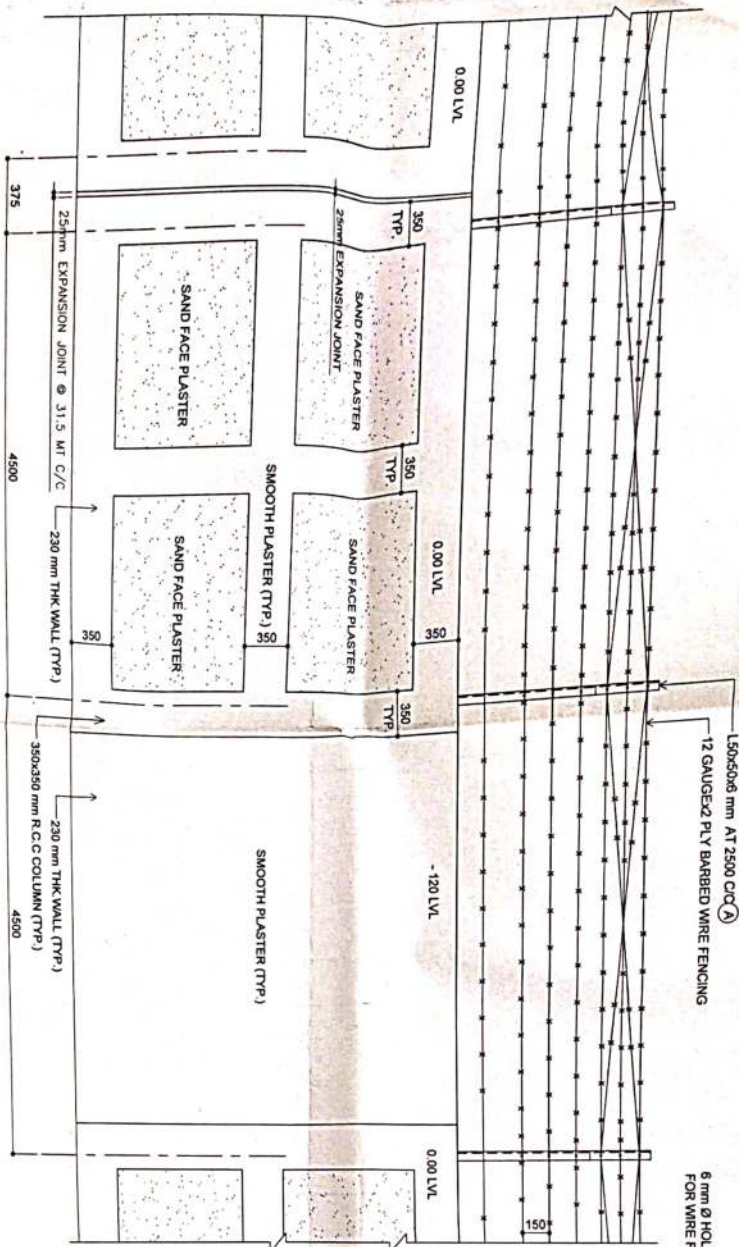


- NOTES:
- ALL CONC. MIX M20 OR EXCEPT & OTHERWISE SPECIFIED.
 - MACHINE MIXED & VIBRATED.
 - ALL REINFORCEMENT OF GRADE > 16MM DIA IS GRADE F8-500.
 - ALL REINFORCEMENT OF GRADE < 12MM DIA IS GRADE F8-415.
 - CLEAR COVER TO MAIN STEEL 50mm, IN FOOTING, 40mm, IN PEDESTAL 25mm, IN BEAM

REVISIONS

BAJAJ HINDUSTAN LTD.
AT - MAKSUDAPUR
DIST. - SHAHAJANPUR, (U.P.)
COMPOUND WALL

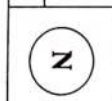




DRG. NO. BHM-201
COMPOUND WALL DETAIL
DATE : 20/09/05

1306

Ø HOLE AT 150 C/C
WIRE FENCING (B)

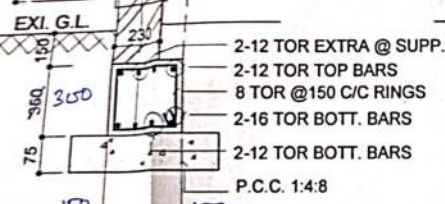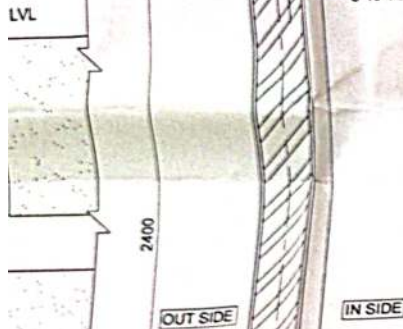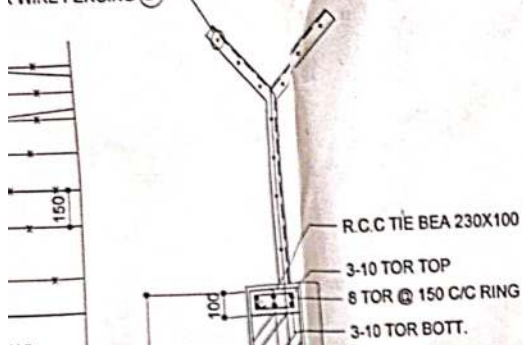

SECTION FOR 230 mm THK. WALL
PLINTH BEAM DETAIL:PB-1

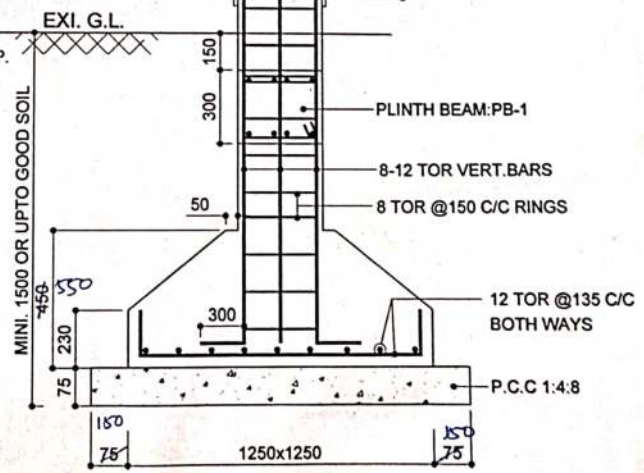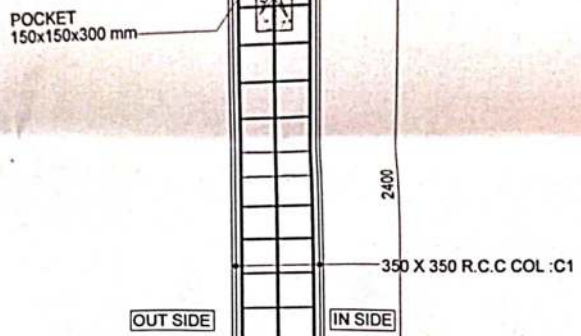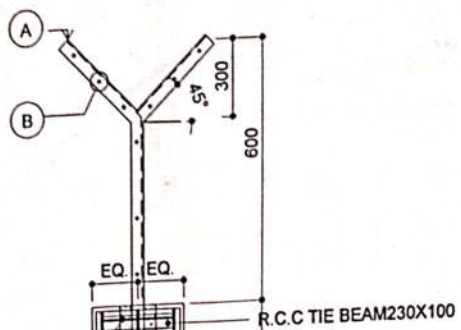

TYP. COLUMN FOOTING SECTION DETAIL:C1

NOTES:

- ALL CONC. MIX-M20 OR EXCEPT & OTHERWISE SPECIFIED., MACHINE MIXED & VIBRATED.
- ALL REINFORCEMENT OF GRADE >16MM DIA IS GRADE Fe -500.
- ALL REINFORCEMENT OF GRADE <12MM DIA IS GRADE Fe -415
- CLEAR COVER TO MAIN STEEL 50mm. IN FOOTING, 40mm. IN PEDESTAL 25mm. IN BEAM

BAJAJ HINDUSTAN LTD.,
AT- MAKSUDAPUR
DISTT.-SHAHJAHANPUR, (UP)
COMPOUND WALL



DRG. NO.BHM-201

COMPOUND WALL DETAIL


SIJCON CONSULTANTS PVT. LTD.
ARCHITECTS & ENGINEERS

SIJCON HOUSE, 25 RAOPURA SOCIETY, NR. MEMNAGAR FIRE STATION, MEMNAGAR,
AHMEDABAD 380 009 (INDIA)

GRAM : SIJCON
TEL : 7461205
7463117
FAX : 7416926

INDEX
SCALE : 1 : 25
DELT : RUTESH
CHK. BY :
DATE : 20/09/05

15/00

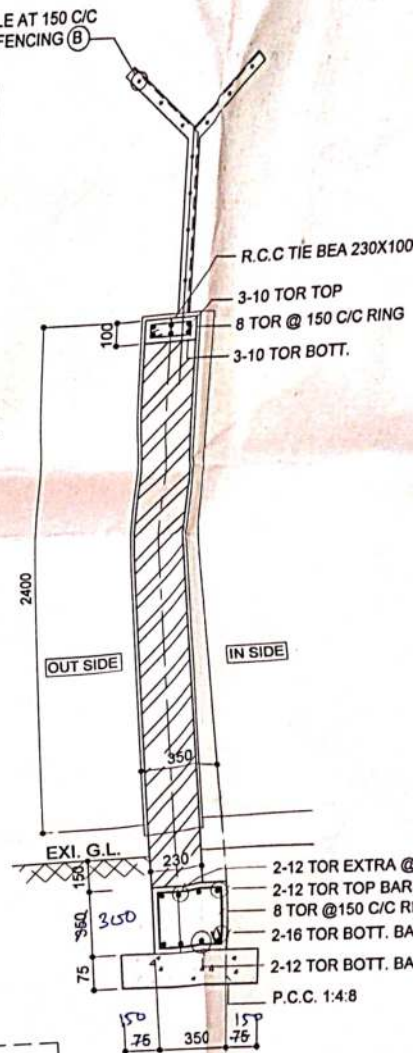


ON (PART)




DRUG

S

SUCRA
AH-MI

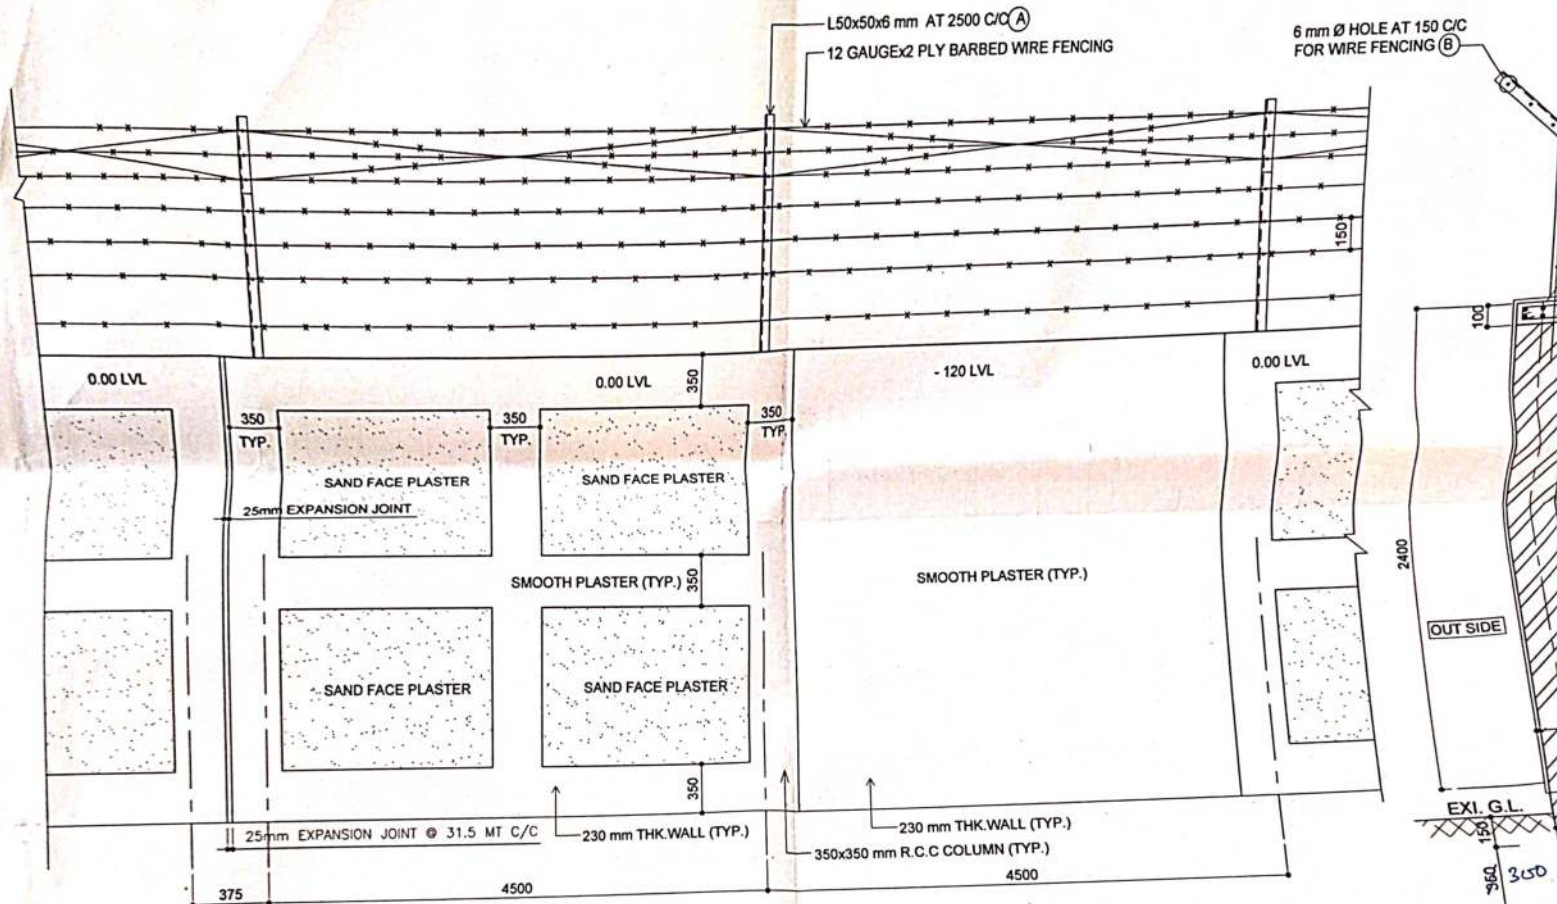

ELEVATION (PART)

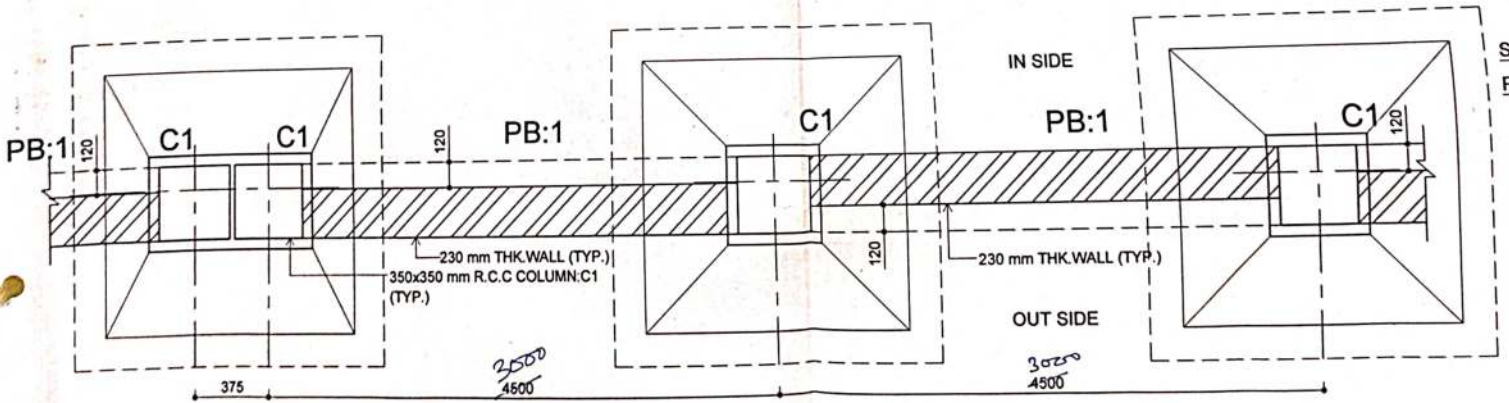

PLAN (PART)

REVISIONS

NO.	DATE	REMARKS

PRINTS ISSUED	DATE	BY	FOR

NOTES:

ALL DIMENSIONS ARE TO BE CHECKED AND CO-RELATED WITH THE ARCHITECTURAL DRAWINGS AND ANY AMBIGUITY SHALL BE IMMEDIATELY BROUGHT TO THE NOTICE OF THE ARCHITECT BEFORE COMMENCEMENT OF THE WORK.

THIS DRAWING IS THE PROPERTY OF SUDON AND NOT TO BE COPIED OR USED WITHOUT OUR PERMISSION.

BAJAJ HINDU
AT- MAKSUDAP
DISTT.-SHAHJAH

COMPOUND WALL