


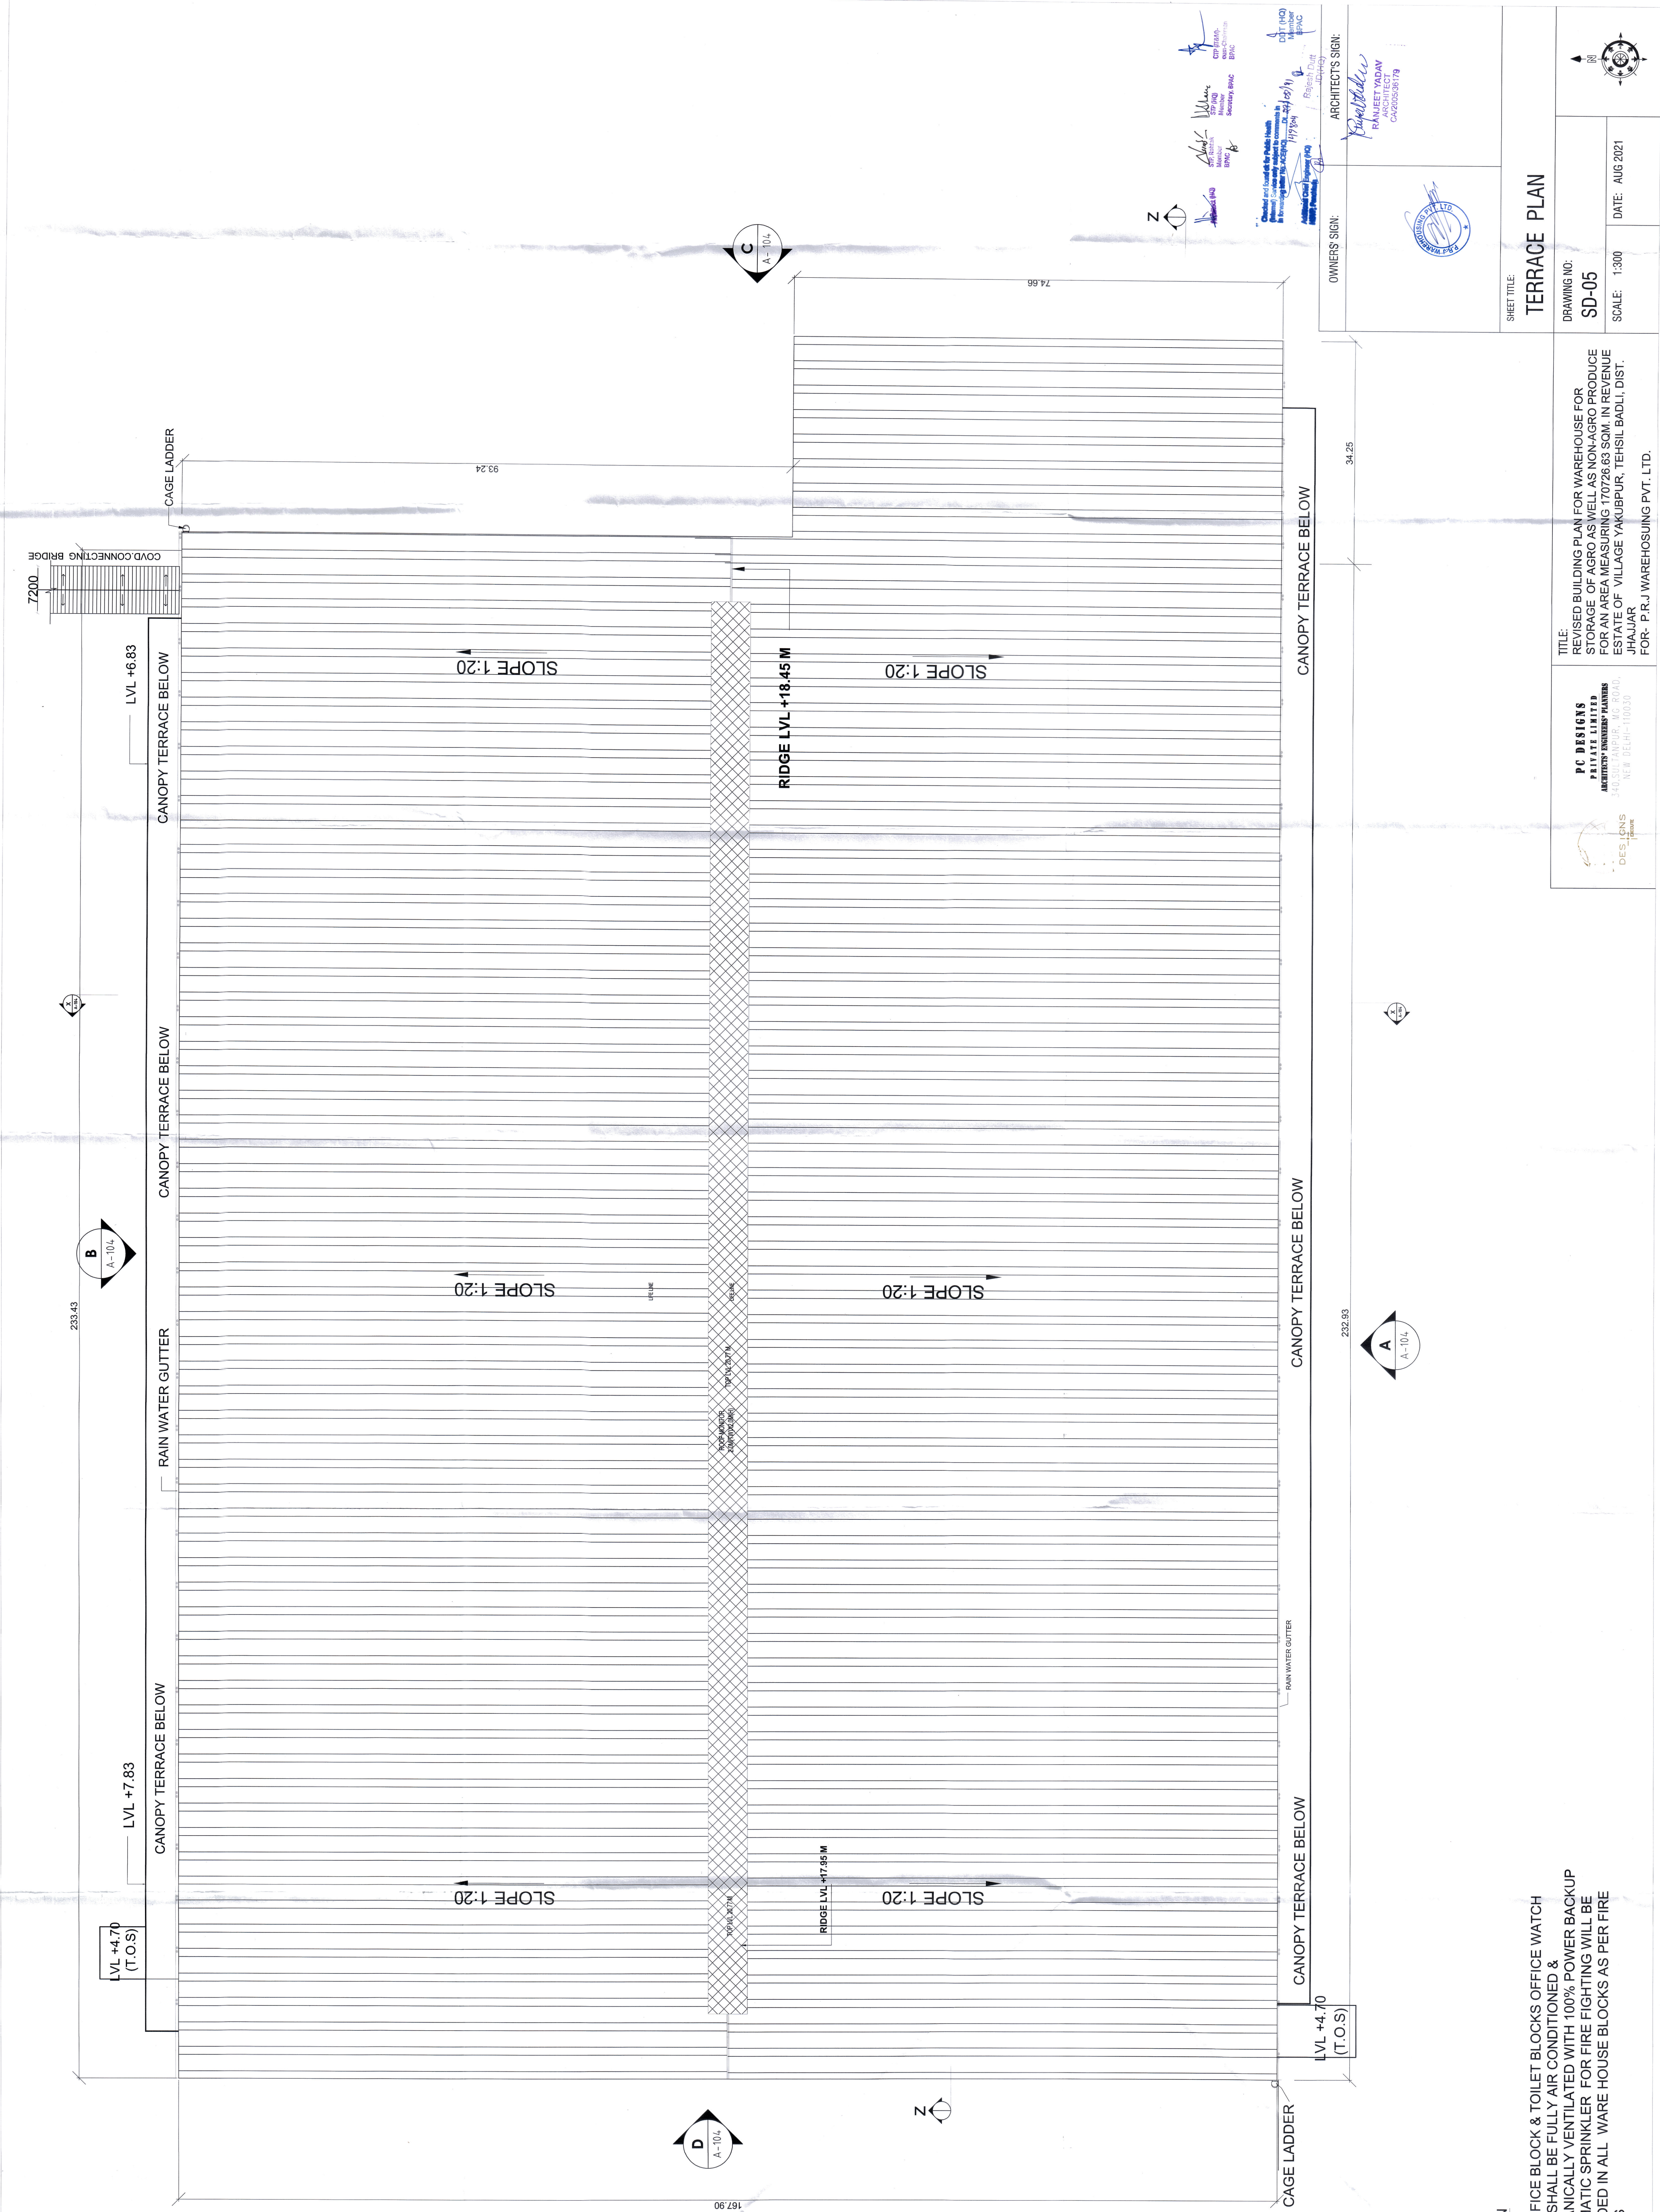

NOTES :
VENTILATION

1. ALL OFFICE BLOCK & TOILET BLOCKS OFFICE WATCH WARD SHALL BE FULLY AIR CONDITIONED & MECHANICALLY VENTILATED WITH 100% POWER BACKUP AUTOMATIC SPRINKLER FOR FIRE FIGHTING WILL BE PROVIDED IN ALL WARE HOUSE BLOCKS AS PER FIRE NORMS




TITLE:

FOR: P.R.J WAREHOUSING PVT. LTD.

DRAWING NO:
SD-05

SCALE: 1:300

DATE: AUG 2021

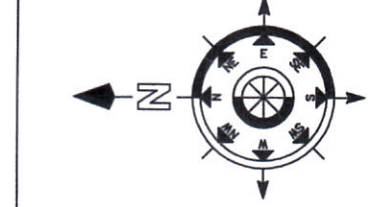

SHEET TITLE:
TERRACE PLAN

OWNERS SIGN:	ARCHITECT'S SIGN:

