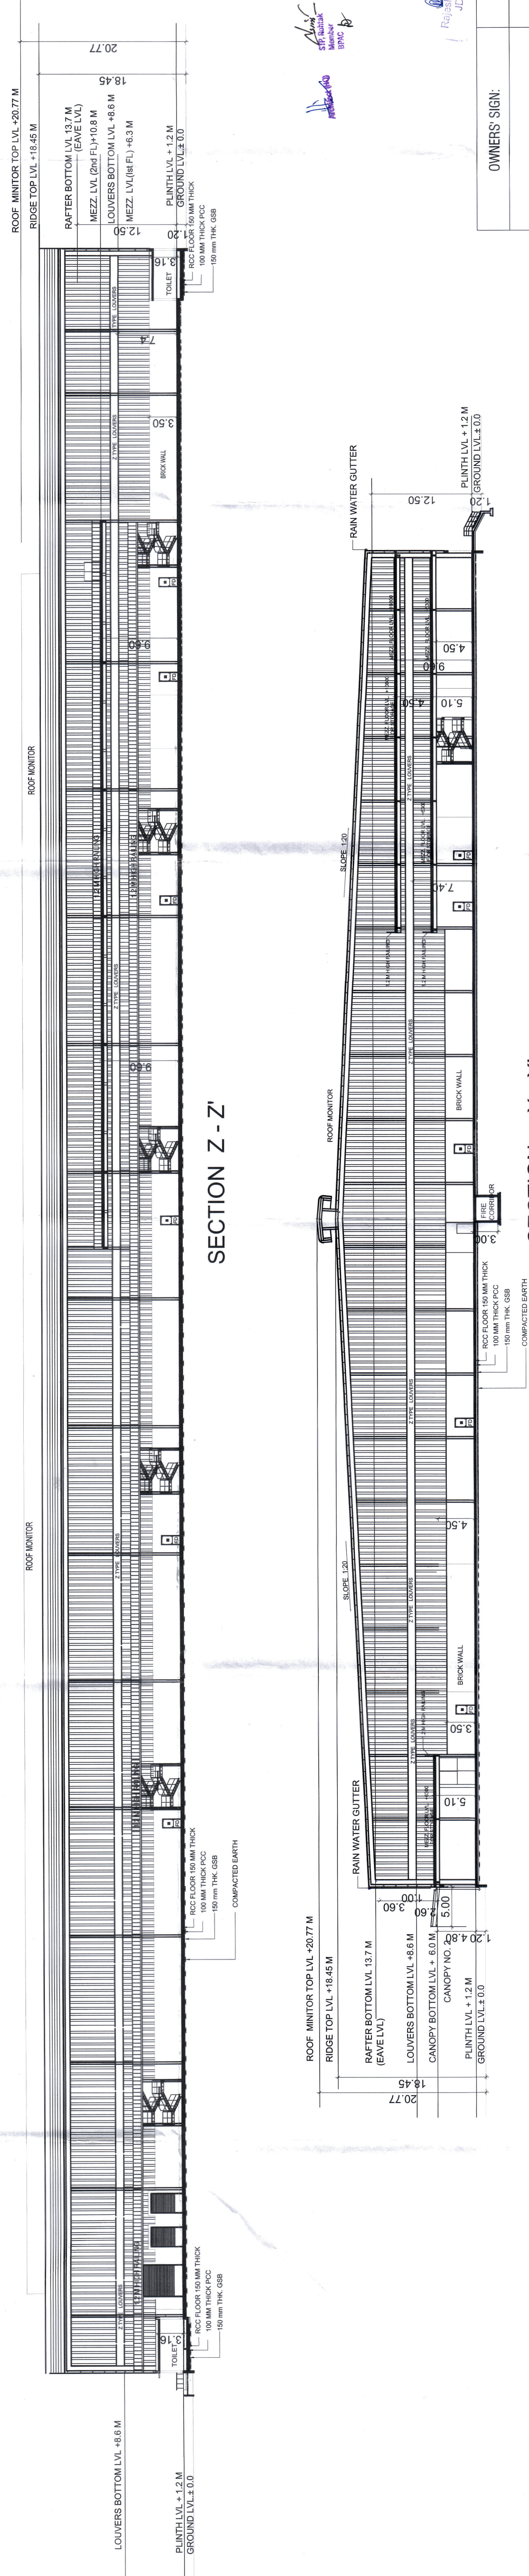
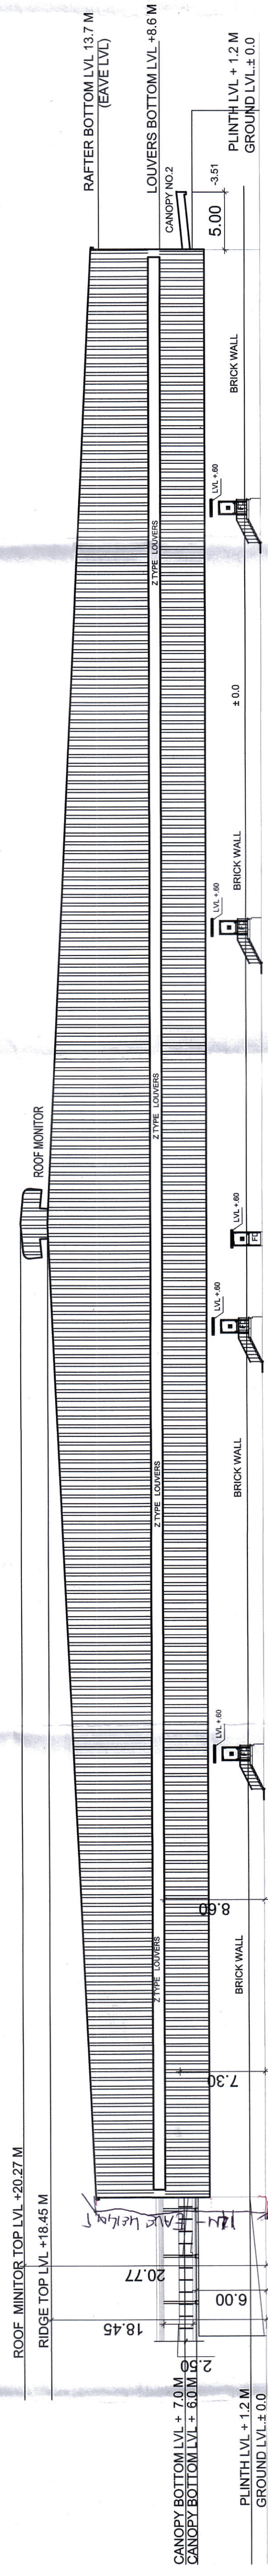
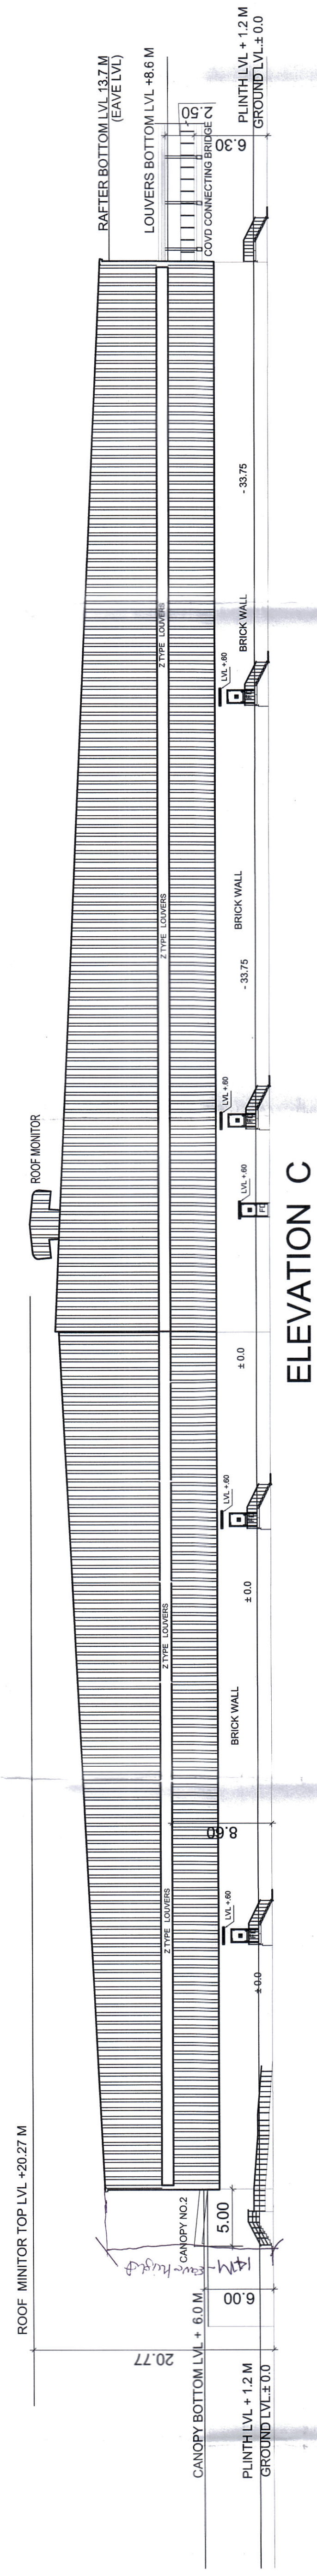
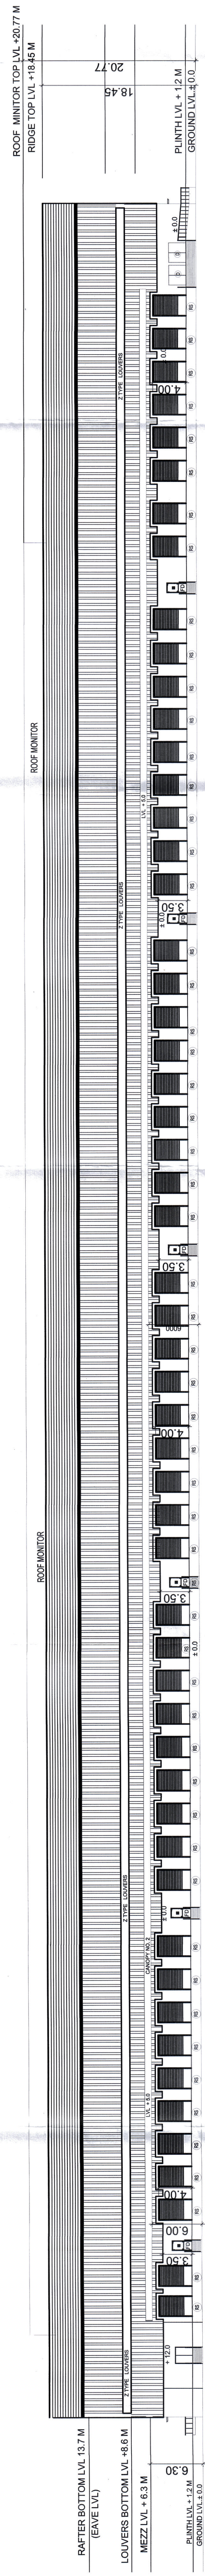



 CTP ADP
 One Chairman
 BMC


 STP HQ
 Secretary BMC


 STP Subak
 Member
 BMC


 STP Subak
 Member
 BMC

DDT (2)
 Member
 BMC

Regent 14
 JD (1)

IGN:	ARCHITECT'S SIGN:  RANJEET YADAV ARCHITECT CA2400566179
-------------	--

DESIGNS Private Limited Architects 147, T. Nagar, Mad. 604 002, New Delhi-110030	TITLE: REBUILD BUILDING PLAN FOR WAREHOUSE FOR STORAGE OF AGRO AS WELL AS NON-AGRO PRODUCE FOR AN AREA MEASURING 170726.63 SQM. IN REVENUE ESTATE OF VILLAGE YAKUBPUR, TEHSIL BADDI, DIST. JHAJJAR FOR:- P.R.J WAREHOSUNG PVT. LTD.	OWNERS' SIGN:	OWNER'S SIGN:  RANJEET YADAV 100, T. Nagar, CA2000036119	ARCHITECTS' SIGN:		21 GROUND FLOOR 0.00	ELEVATIONS & SECTIONS	SHEET TITLE:	DRAWING NO: SD-06 DATE: AUG 2021 SCALE: 1:300
---	---	----------------------	---	--------------------------	--	-----------------------------	---	---------------------	---