


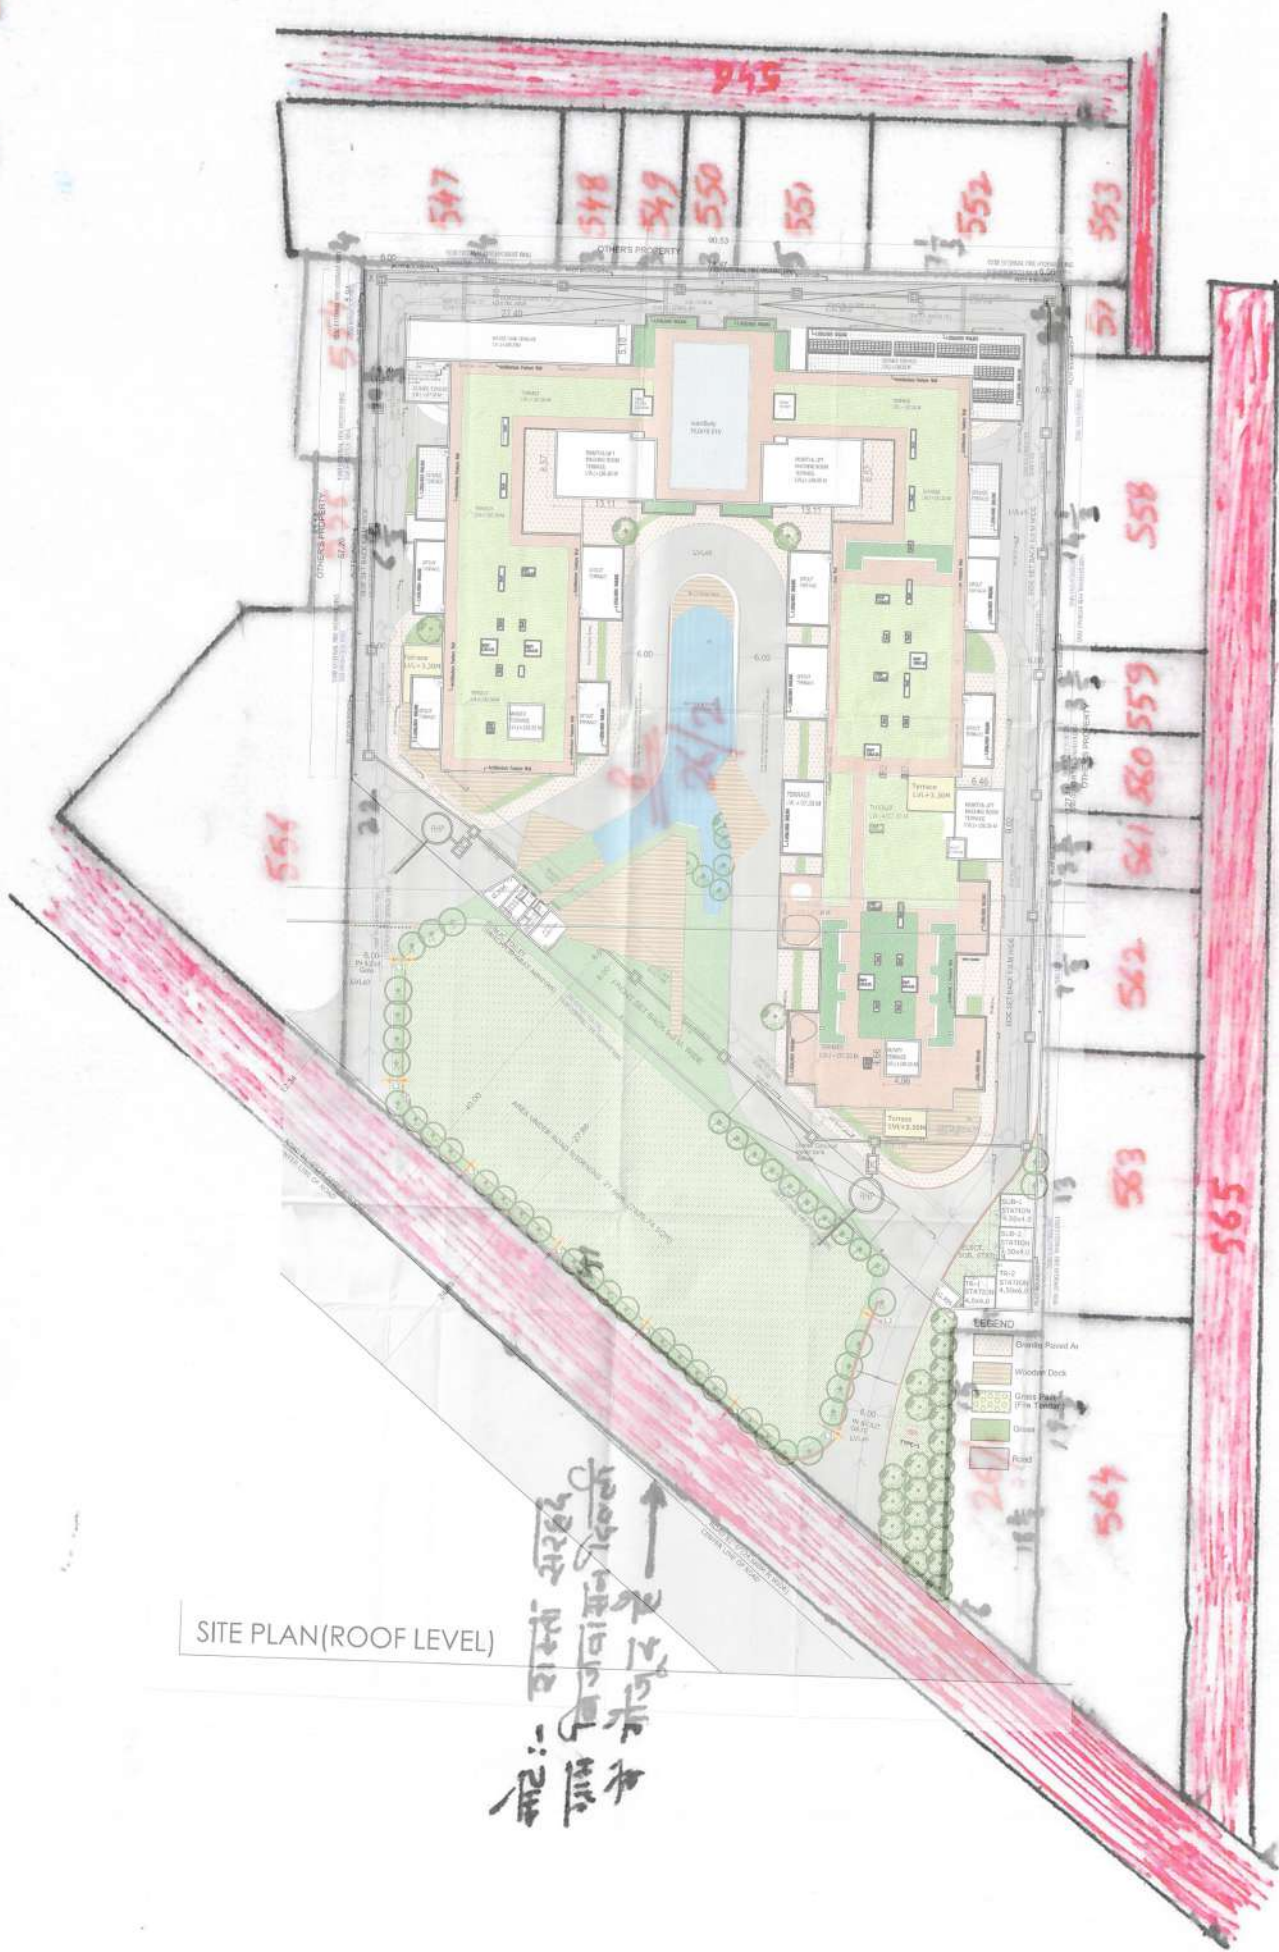

9/11/17 5/11

For Anant Raj Limited

Architect
PRADDEP SHARMA
 CA 911138.

13/2/2020 (Pte)

For Anant Raj Limited

Authorised Signatory