



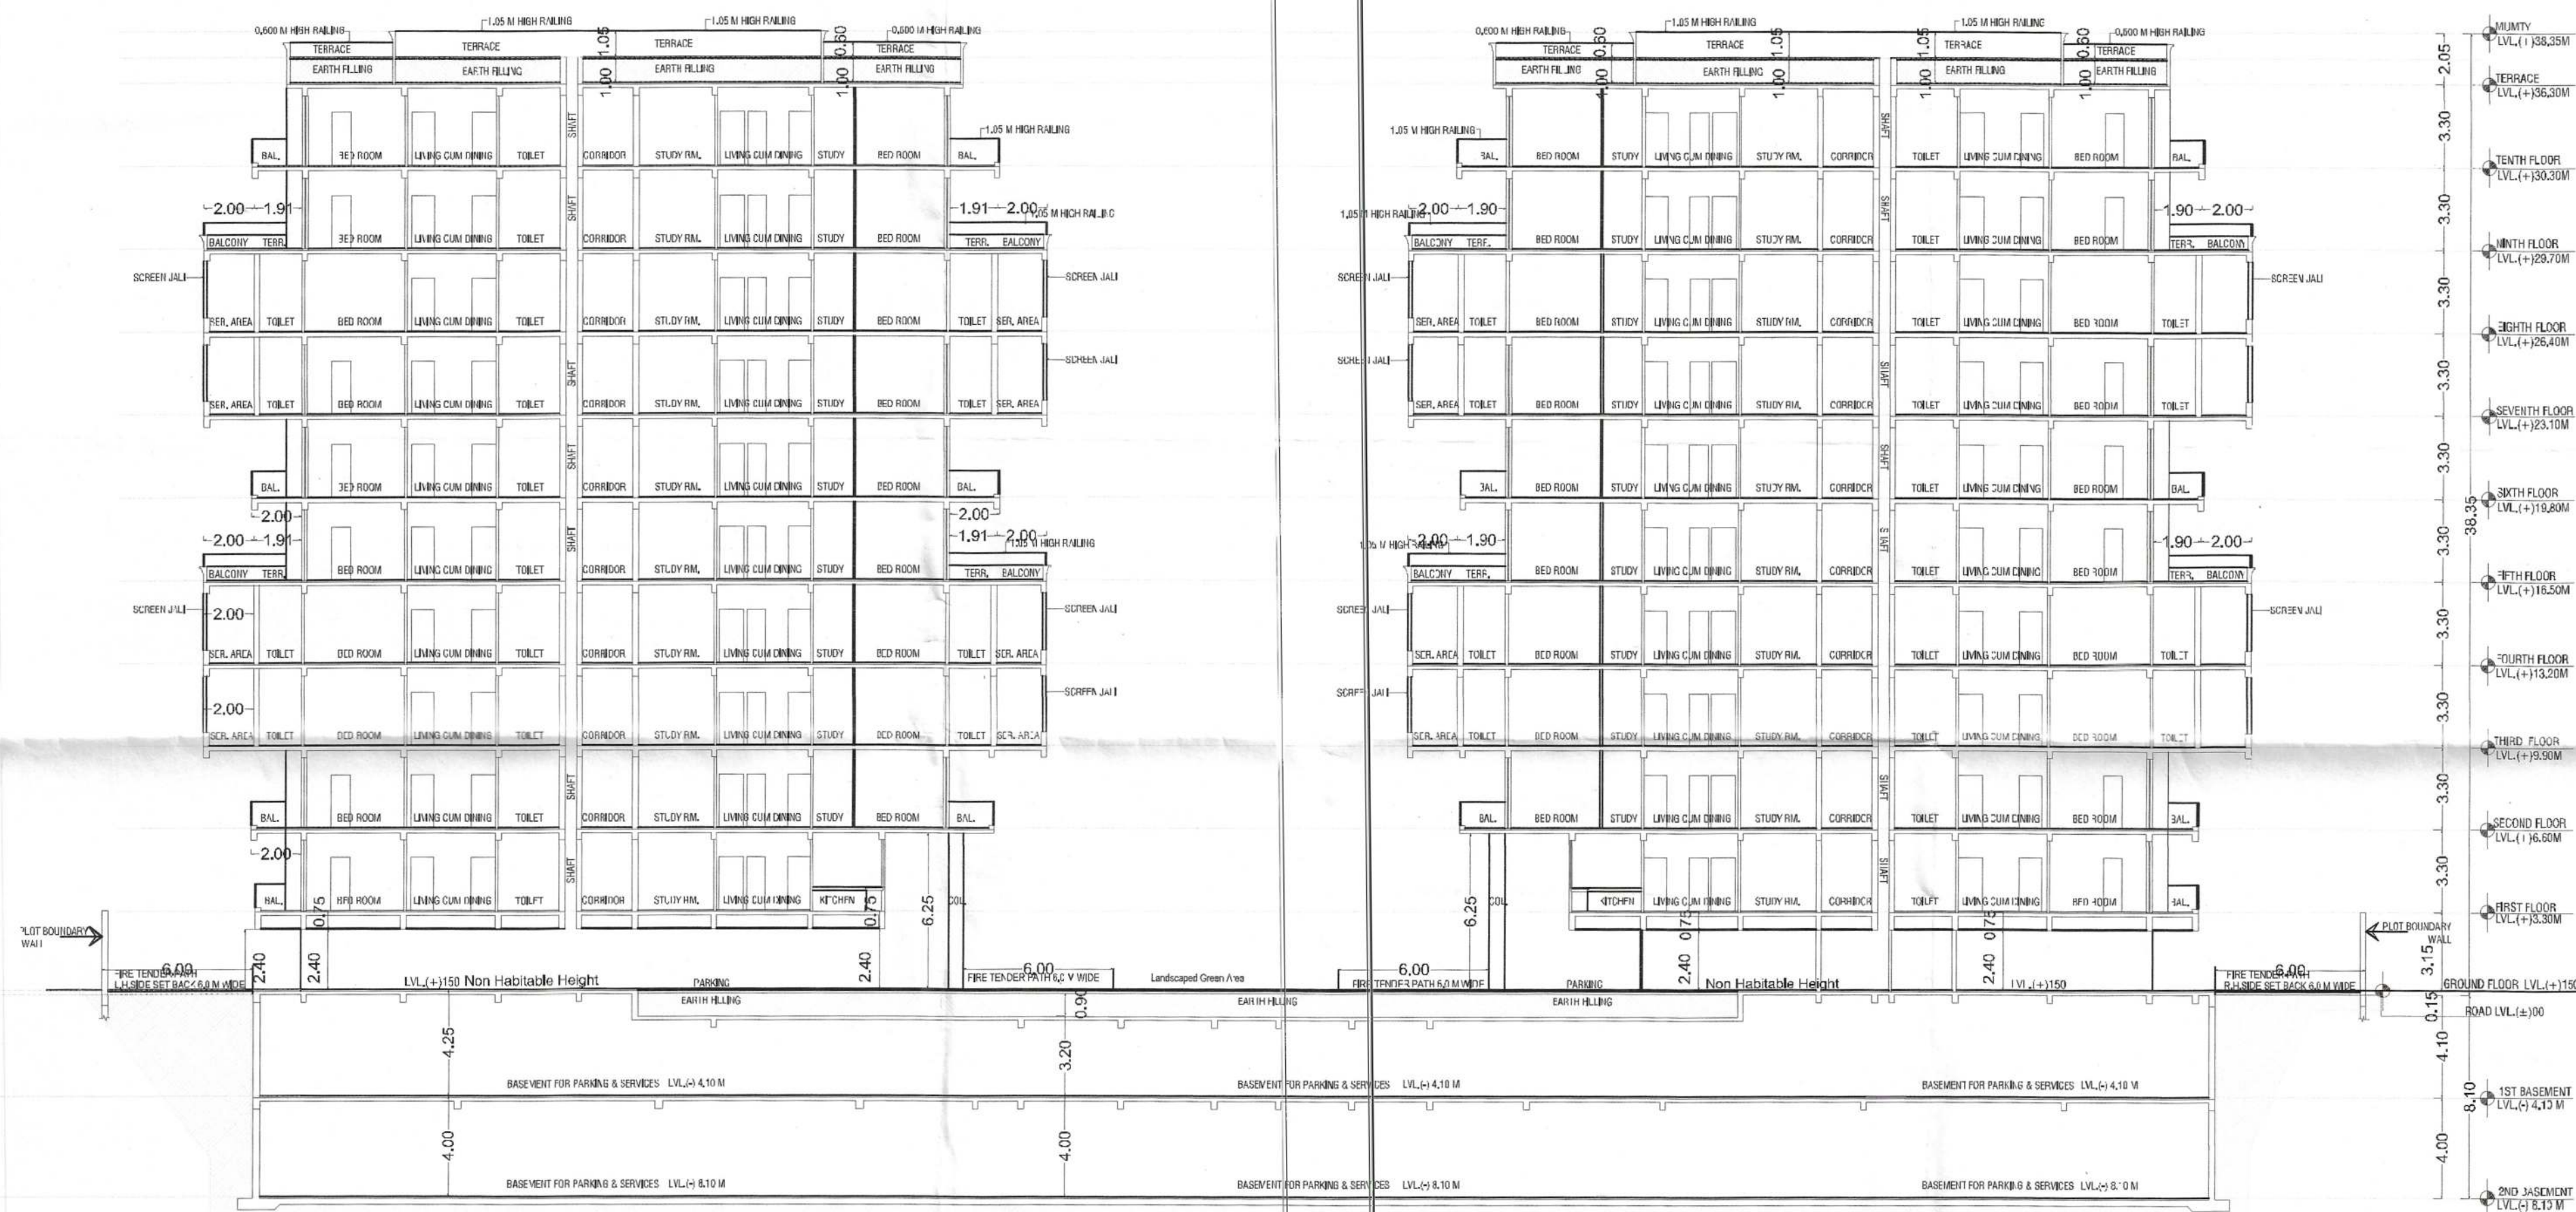

SECTION AT A-A

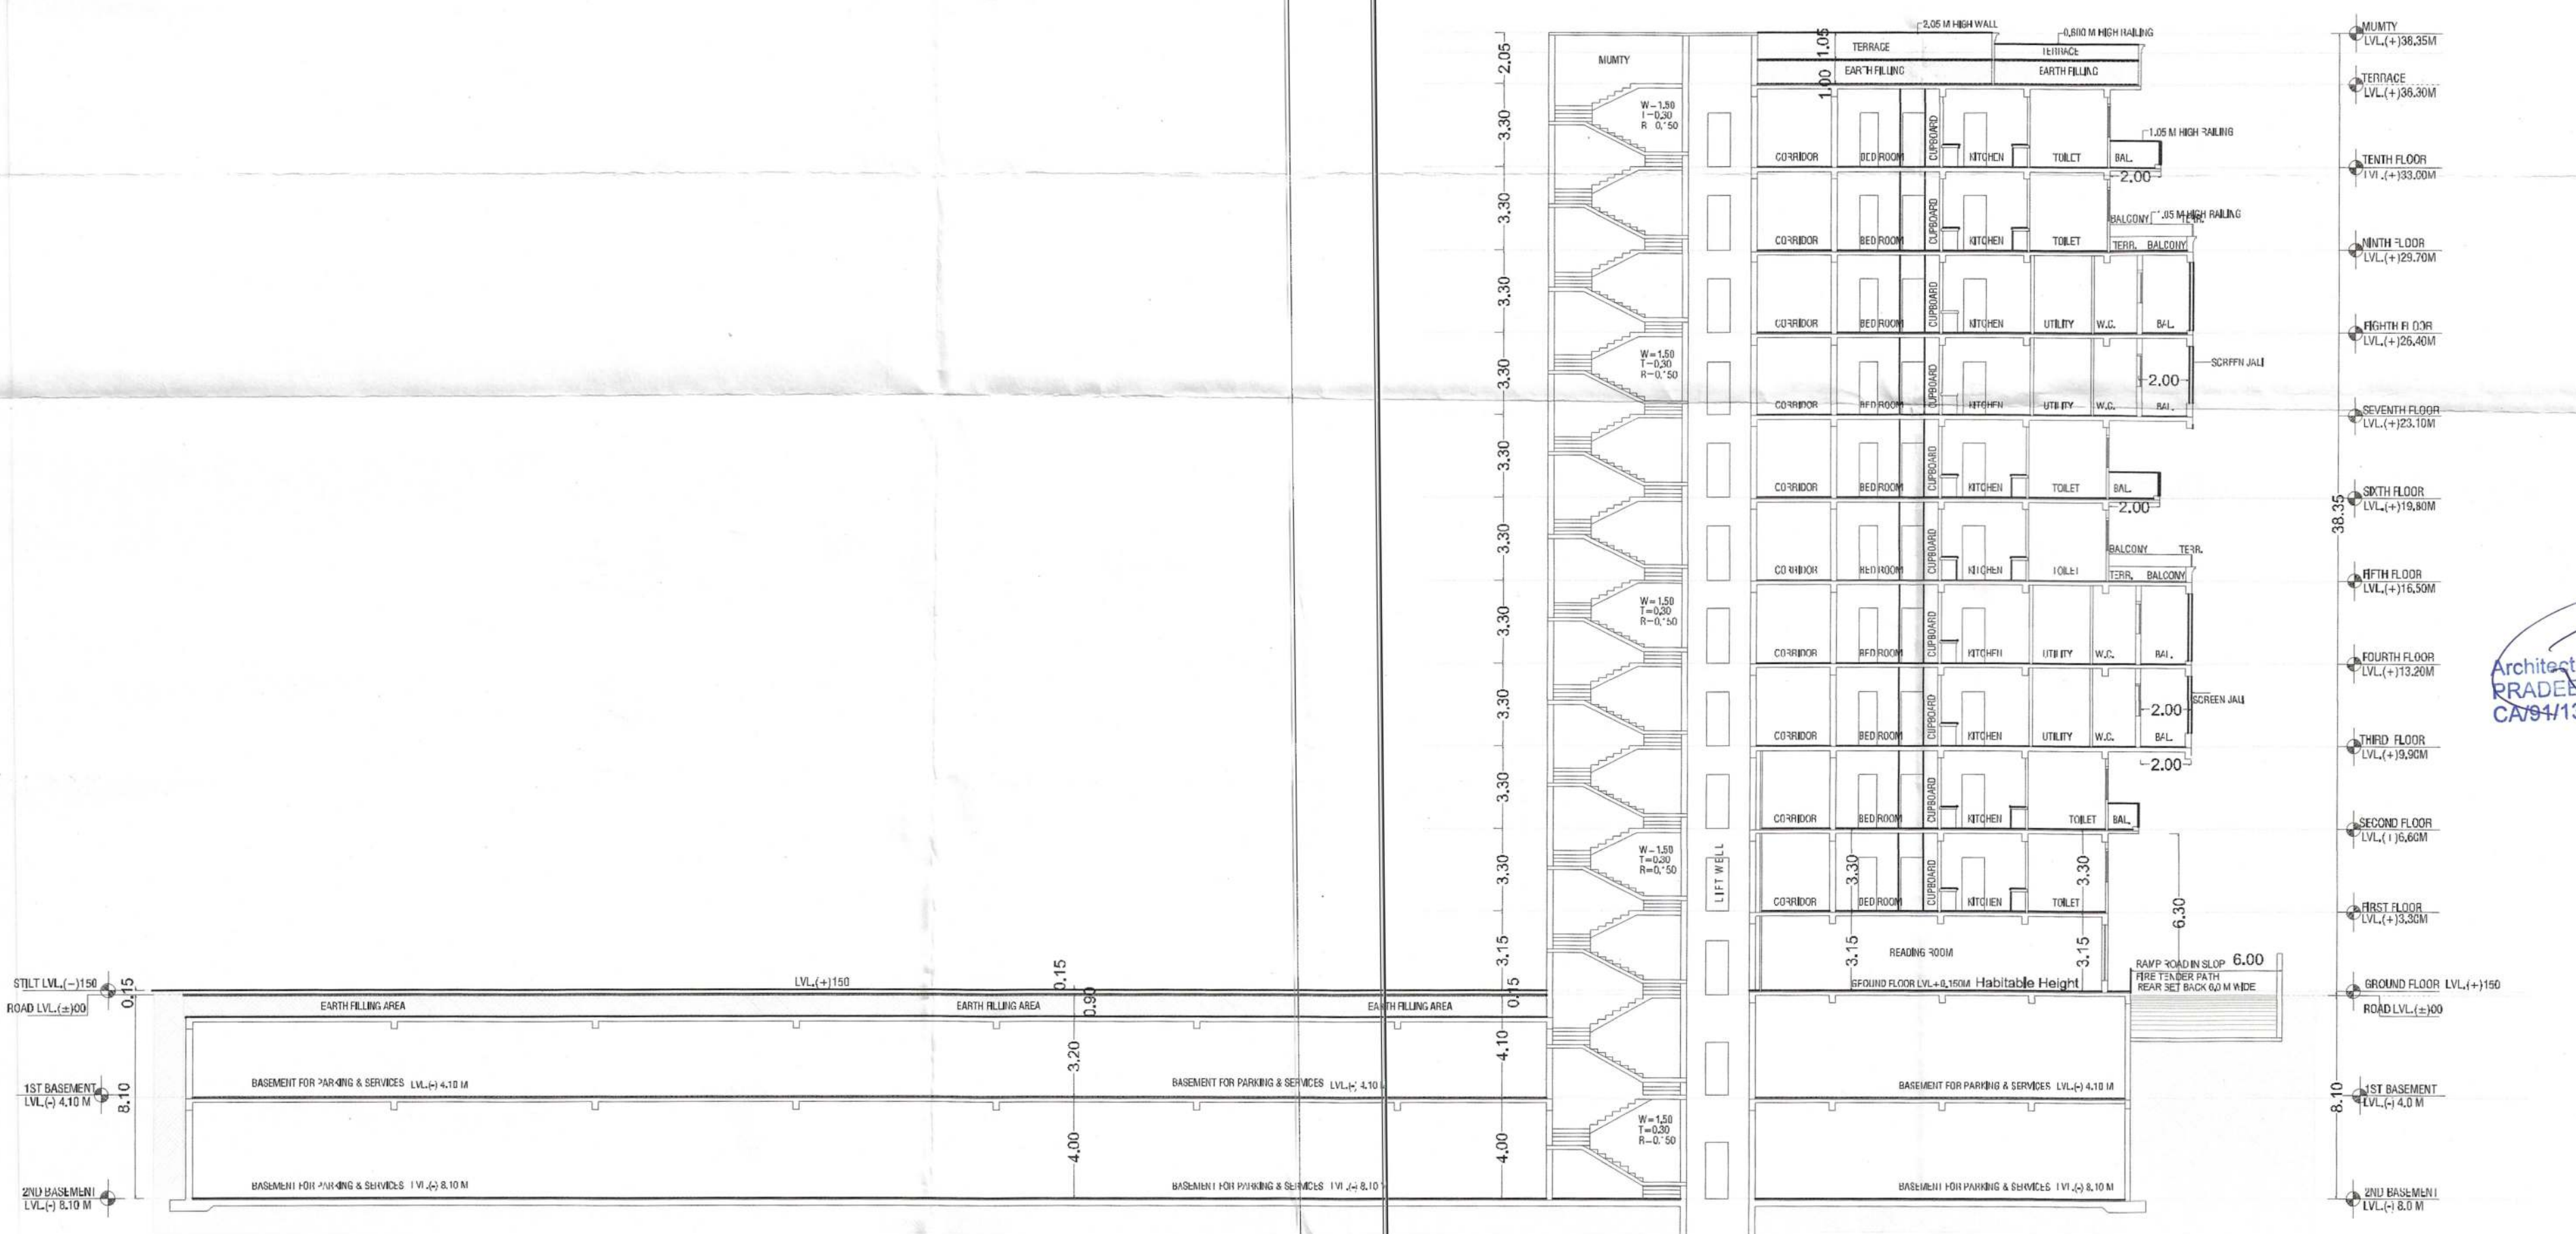

SECTION AT B-B

Architect
PRADEEP SHARMA
CA/94/13854

For Anant Raj Limited
[Signature]
Authorised Signatory

PROJECT :-
PROP. BUILDING PLAN GROUP HOUSING AT BEARING KHASRA
NO 8/26/2 AREA MEASURING 2.947 ACRES AT
VILLAGE KAPASHERA TEHSIL VASANT VIHAR NEW DELHI
BELONGING TO- M/s Anant Raj Limited
Through Its Authorized signatory Sh. Ajay Pathania

Architects
PRADEEP SHARMA
PRADDEEP SHARMA ASSOCIATE
64 POORVI MARG, VASANT VIHAR N. DELHI
CONSULTANTS
NNC DESIGN INTERNATIONAL
CONSULTING STRUCTURAL ENGINEERS
G-70, 2nd FLOOR, JASWANT PLAZA, NEAR KALINDI KUNJ
MAIN SARITA VIHAR ROAD, OKHLA, NEW DELHI-110025
PHONE NO.: +91-11-26940734/5/6/7/8 FAX: 26940738
E-Mail: nnc_consultants@hotmail.com
Web: www.nncdesigninternational.com

Drawn	MANOJ	Date	26-04-2021	Scale	26-04-2021	NORTH	
Revisions							
SHEET NO.	1.16						Drawing Title
						SECTIONS -AA&BB	

Attested Copy of Online SBP
ID No. 20033301-60-09-21
DMAN
Bldg (HQ)
SDMC