


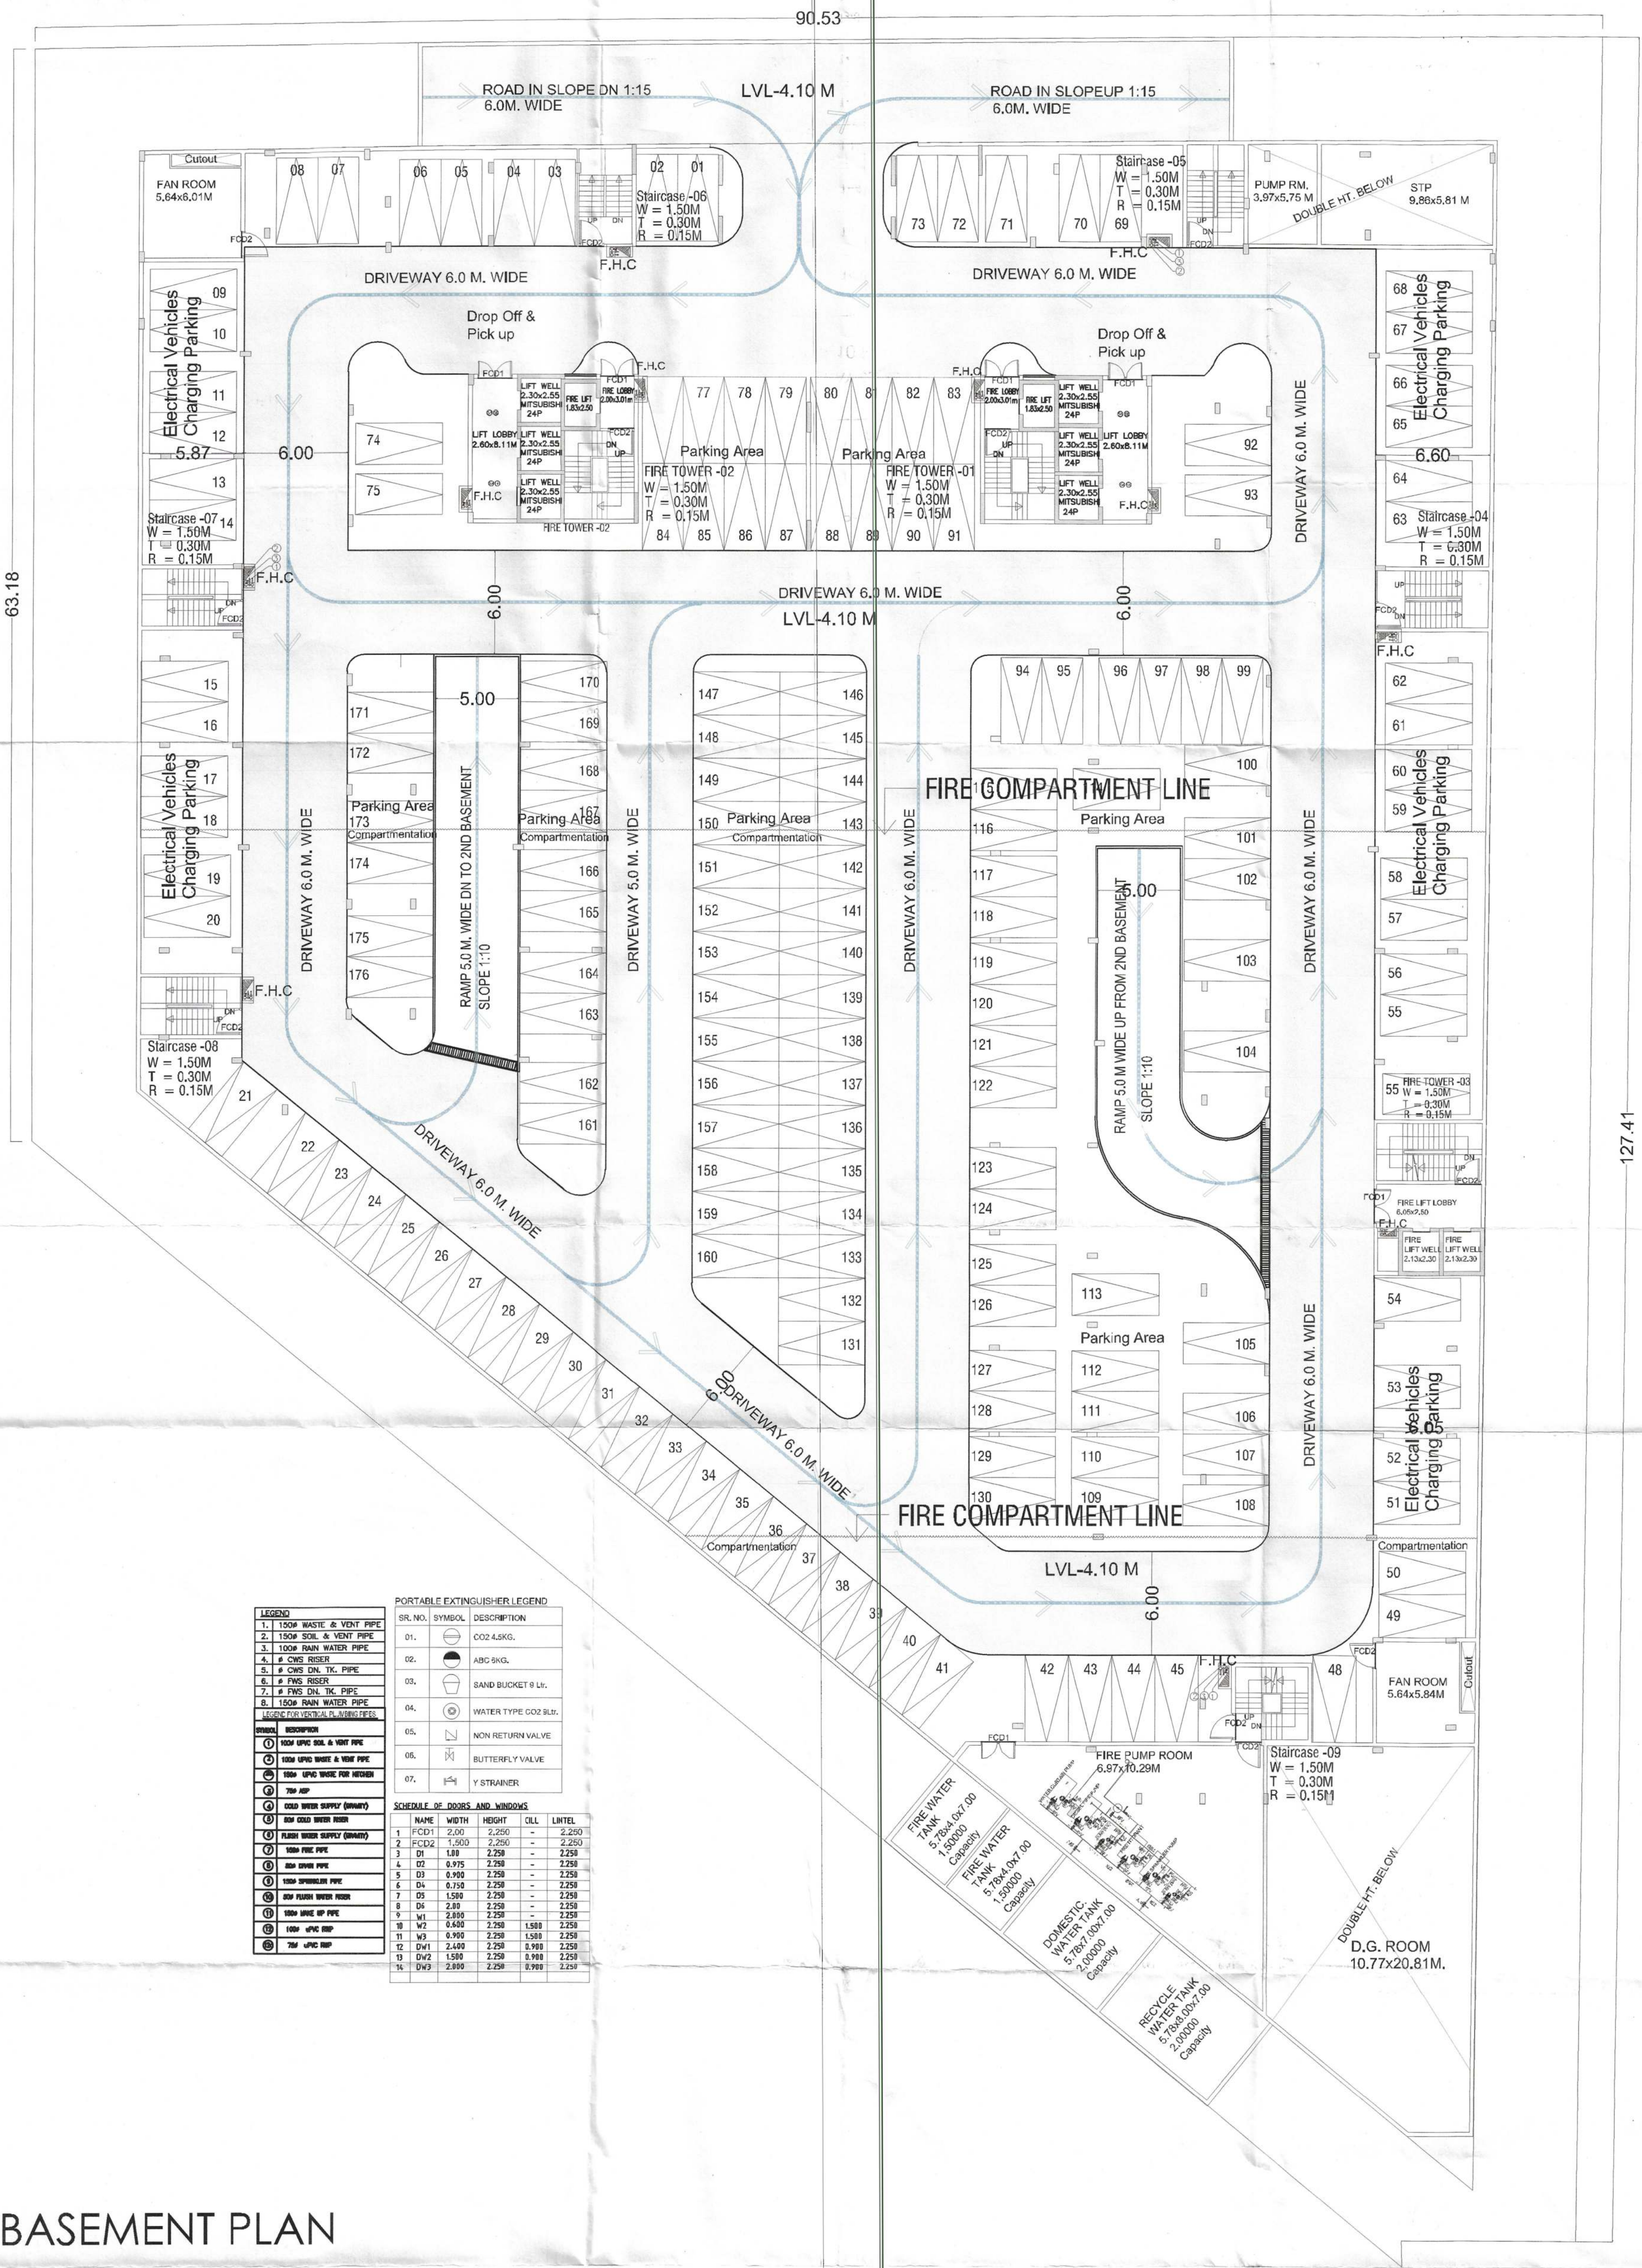

1ST BASEMENT PLAN


PROJECT :-
 PROP. BUILDING PLAN GROUP HOUSING AT BEARING KHASRA
 NO 8/26/2 AREA MEASURING 2.947 ACRES AT
 VILLAGE KAPASHERA TEHSIL VASANT VIHAR NEW DELHI
 BELONGING TO- M/s Anant Raj Limited
 Through Its Authorized signatory Sh. Ajay Pathania

Architects
 PRADEEP SHARMA
 ARCHITECTS ASSOCIATE
 64 POORVI MARG, VASANT VIHAR N, DELHI
 CONSULTANTS
 NNC DESIGN INTERNATIONAL
 CONSULTING STRUCTURAL ENGINEERS
 G-70, 2nd FLOOR, JASWANT PLAZA, NEAR KALINDI KUNJ
 MAIN SARITA VIHAR ROAD, OKHLA, NEW DELHI-110025
 PHONE NO.: +91-11-26940734/5/6/7/8 FAX: 26940738
 E-Mail: nnc_consultants@hotmail.com
 Web: www.nncdesigninternational.com

Drawn MANOJ

Date 26-04-2021

Scale 26-04-2021

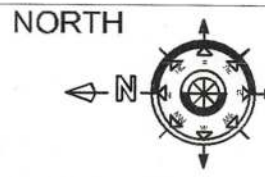

Revisions

SHEET NO. 1.3

Drawing Title
 1ST BASEMENT PLAN

For Anant Raj Limited
 Authorised Signatory

Attested Copy of Online SBP
 ID No. 10073838 DT. 26-04-2021
 DMSHQ
 Bldg (HQ)
 SDMC
 AE(S)HQ
 South DMG