


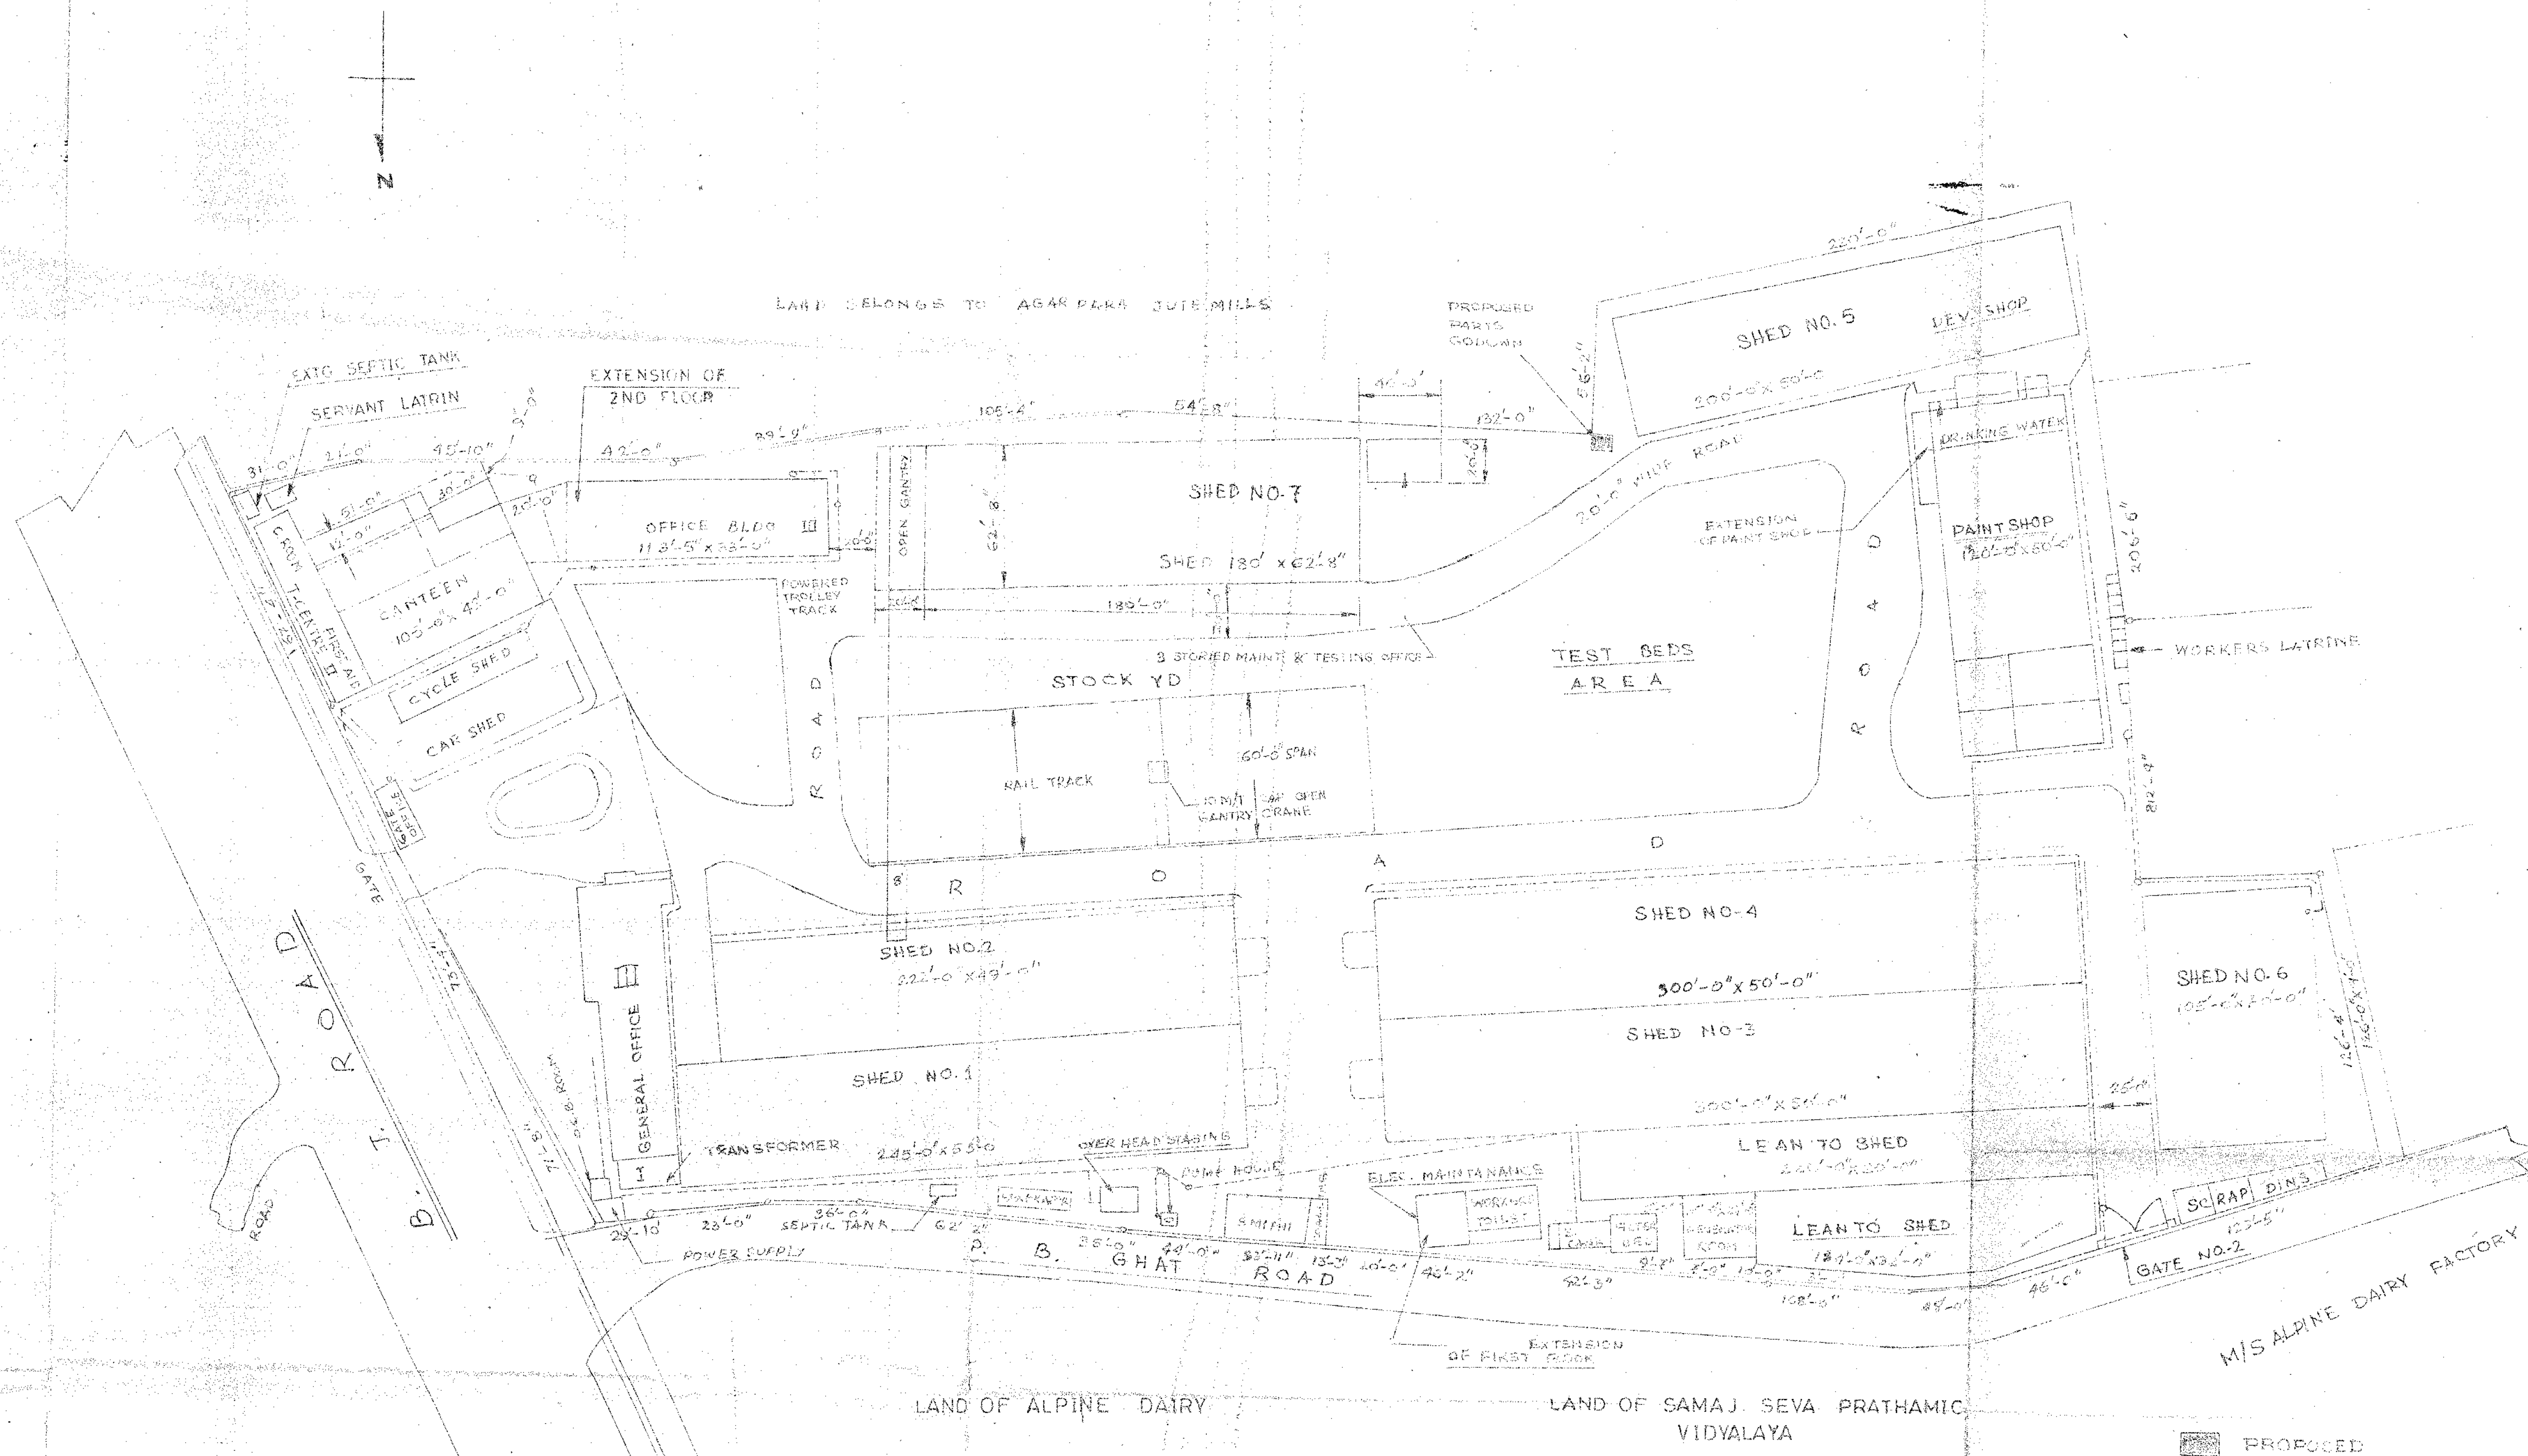

LAND OF ALPINE DAIRY

LAND OF SAMAJ SEVA PRATHAMIC VIDYALAYA

AREA OF LAND - 6.31 ACRES

PROPOSED

TIL LIMITED
Prithwiraj Pal
 OCCUPIER
 &
 MANAGING DIRECTOR

- NOTE:
- LAST CIE APPROVAL NO 24 DTD 10/2/98
 - NOS OF WORKERS WILL NOT BE INCREASED FOR THIS EXTENSION.
 - NO WORKER SHALL WORK INSIDE THIS ROOM.
 - ONLY ENGINEERING GOODS WILL BE STORED IN THIS PARTS GODOWN.

FACTORY LAYOUT SITE PLAN OF
 TIL LIMITED
 517, B.T. ROAD
 CAL - 58
 TITLE: PROPOSED PARTS
 GODOWN
 DRAWN - PRITHWIRAJ PAL
 CHECKED -
 DATE - 24.02.98



NO-46
84-0103/02

Approved subject to the condition as mentioned
in this Discharge Letter No. 46/02
M. 2487/02. Provided further that such
approval is not to be given to the occupier from
whom any objection is received under the Factories Act
or Rules.
Joint Chief Inspector of Factories, West Bengal.

Q.M.N.

12