


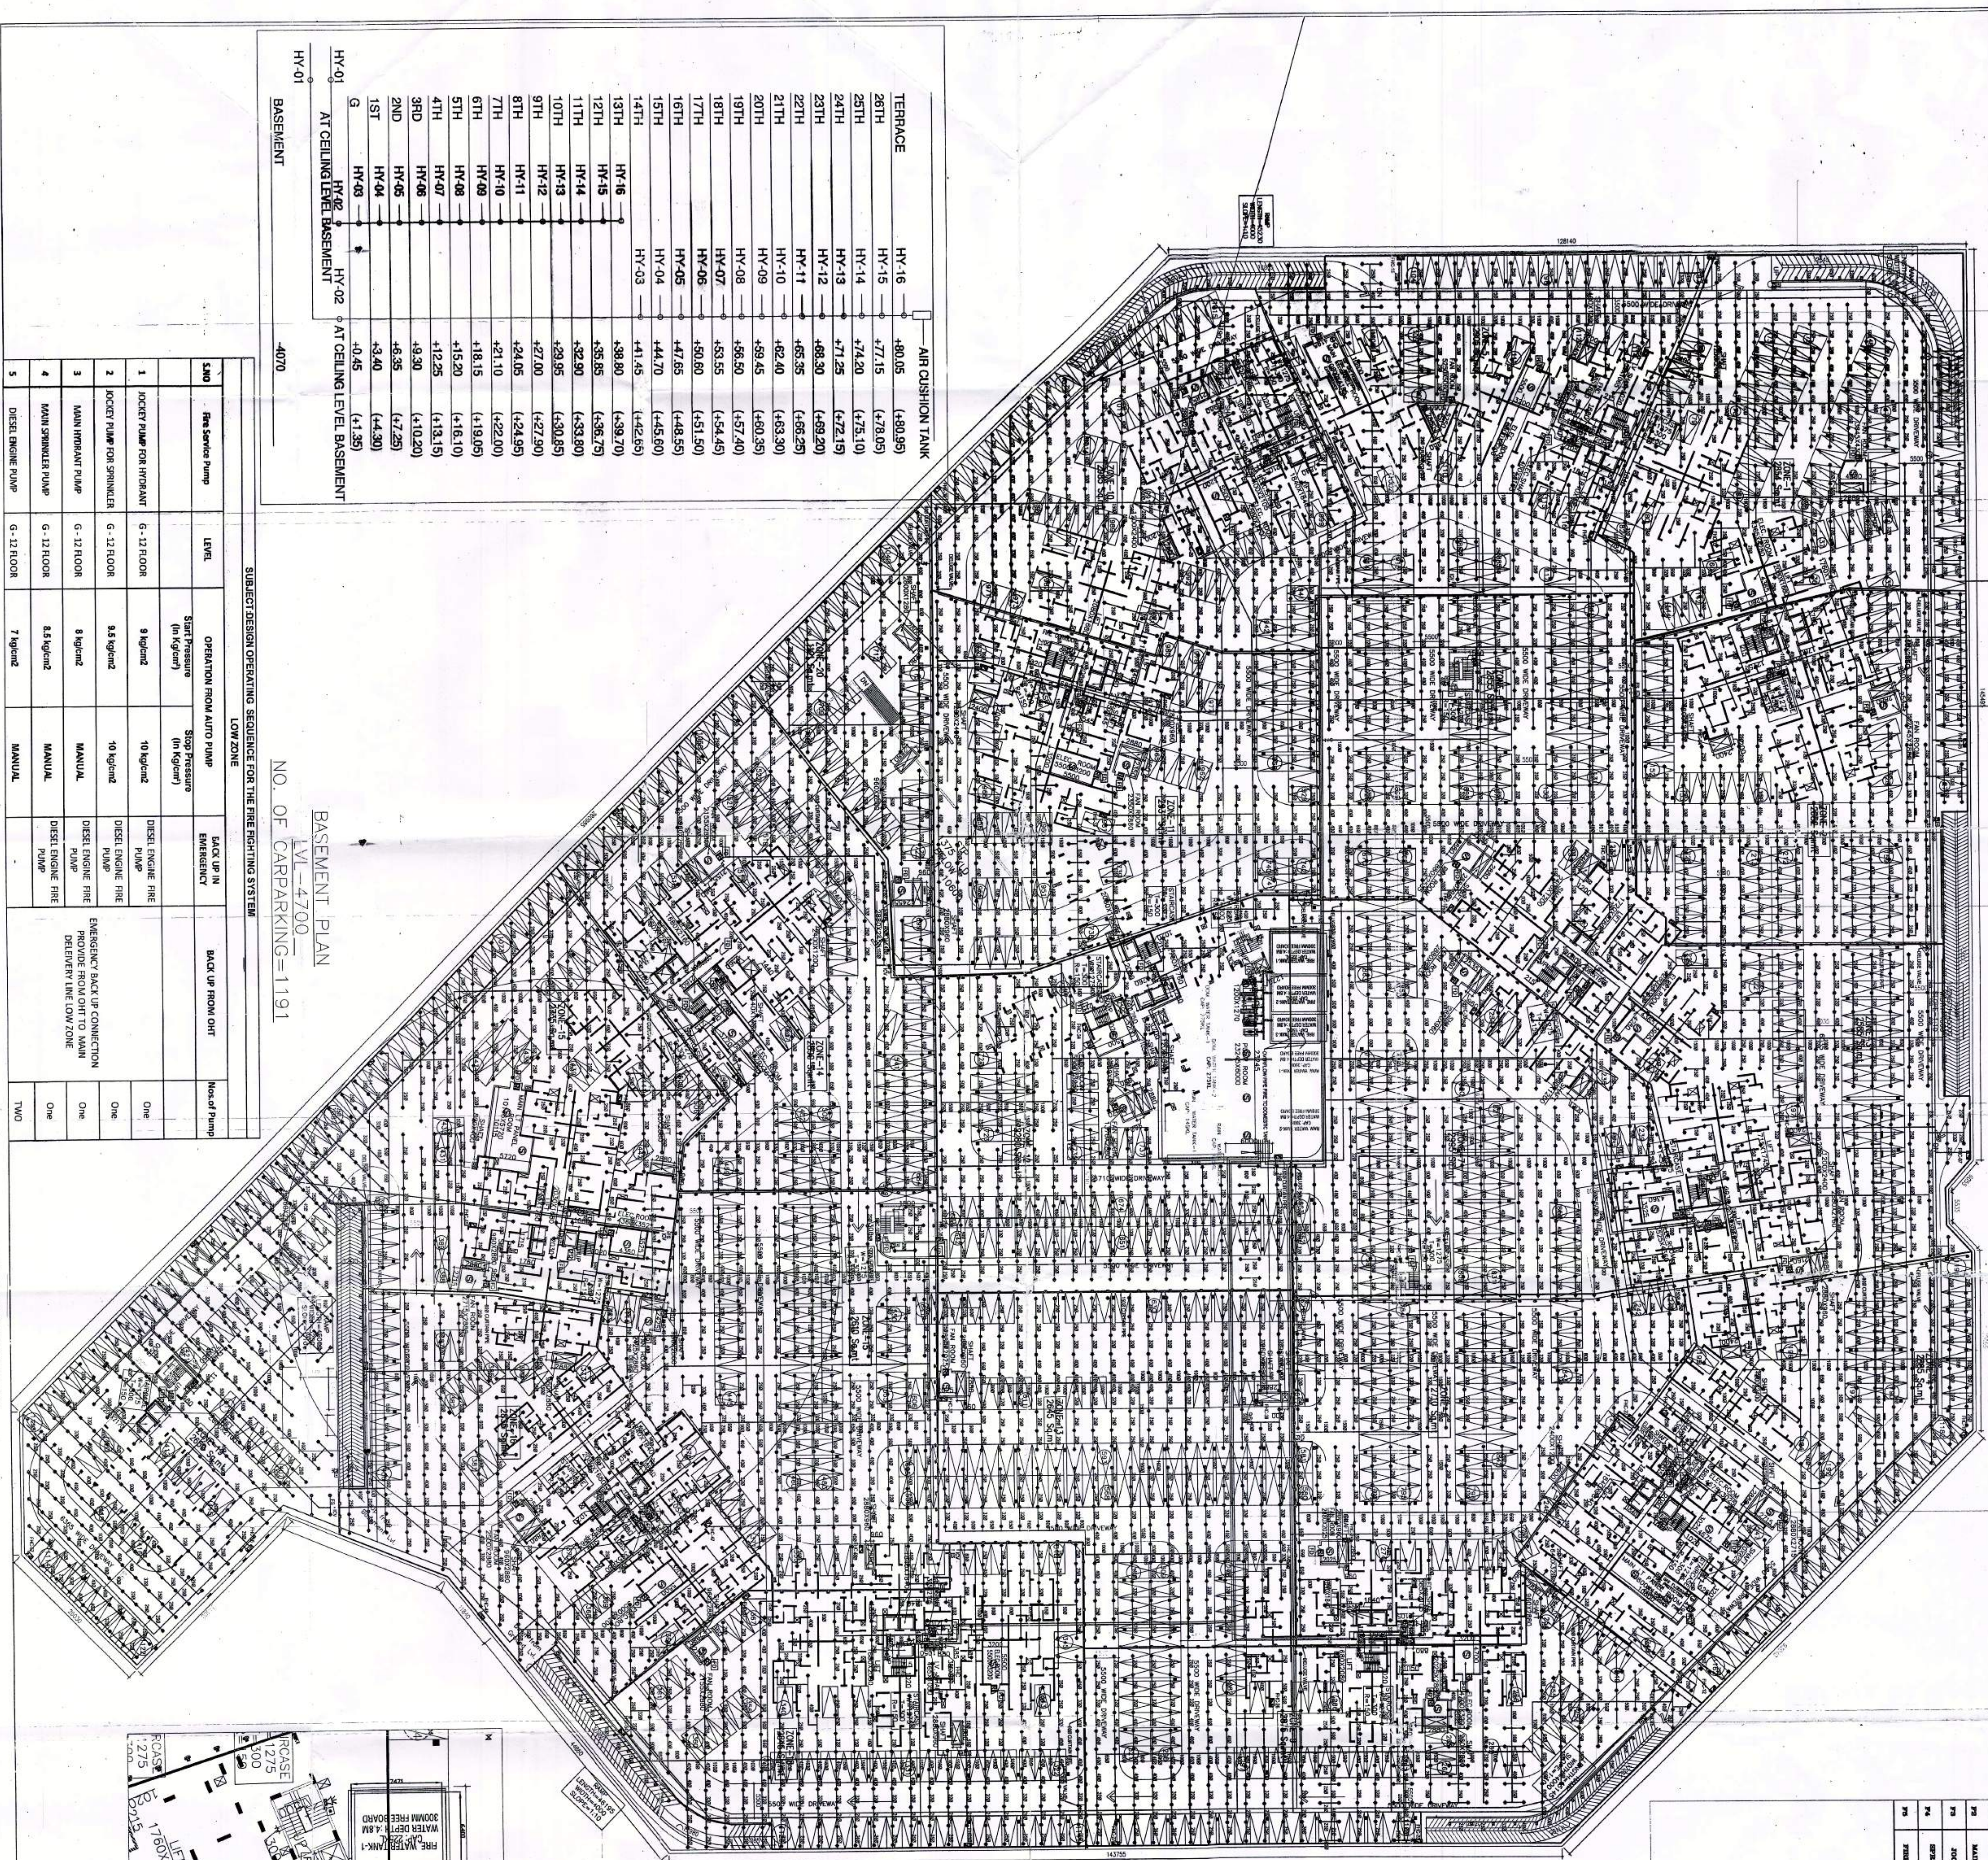

P1	DIESEL ENGINE PUMP.	2	454047M
P2	MAIN ELECTRIC PUMP	1	250407M
P3	SOCKET PUMP	2	180 12M
P4	SPRINKLER PUMP.	1	250407M
P5	FIRE CURTAIN PUMP	1	180012M

HORIZONTAL SPRINKLER PIPE DIA SHALL BE AS FOLLOWS.	
NO.OF SPRINKLER	DIA.
1 TO 2	250
3	320
4 TO 5	400
6 TO 10	500
11 TO 18	650
19 TO 40	800
41 TO 100	1000
ABOVE 100	1500

ELECTRICAL LEGEND:-			
SYMBOLS	D E S C R I P T I O N	MEASURING HEIGHT	Q U A N T I T Y
	SMOKE DETECTOR	CEILING	
	FIRE PHONE JACK		
	MANUAL CALL POINT	1500MM	
	HOOTER	2100MM/ 2400MM	
	RESPONSE INDICATOR	2150MM	
	MONITOR MODULE	1500MM	

⑱	4.5 IN. COUPLER

Note :-

1. BUILDING HAS AUTOMATIC SPRINKLER SYSTEM
WHEREVER REQUIRED BY NBC.

2. BUILDING WILL BE DESIGNED (STRUCTURES)
AS PER RELEVANT IS CODES FOR EARTHQUAKE RESISTANCE

PROJECT:

PROPOSED GROUP HOUSING COLONY MESHRA
17.90 ACRES (LICENSE NO 14 OF
2018 DATED 07/02/2018) UNDER TPO POLICY
DATED 09.02.2016
IN SECTOR 102 CURRURAL MANEER URBAN
COMPLEX
BEING DEVELOPED BY JOYVILLE
SHAPORJI HOUSING PVT LTD.

ARCHITECTS

OWNER'S SIGNATURE & SIGNATURE

ARCHITECT'S SEAL
& SIGNATURE

Drawing Title:

Ar. Dilvir Singh Chauhan
B. Archt. M.C.A.

PRODUCED BY AN AUTODESK EDUCATIONAL PRODUCT