


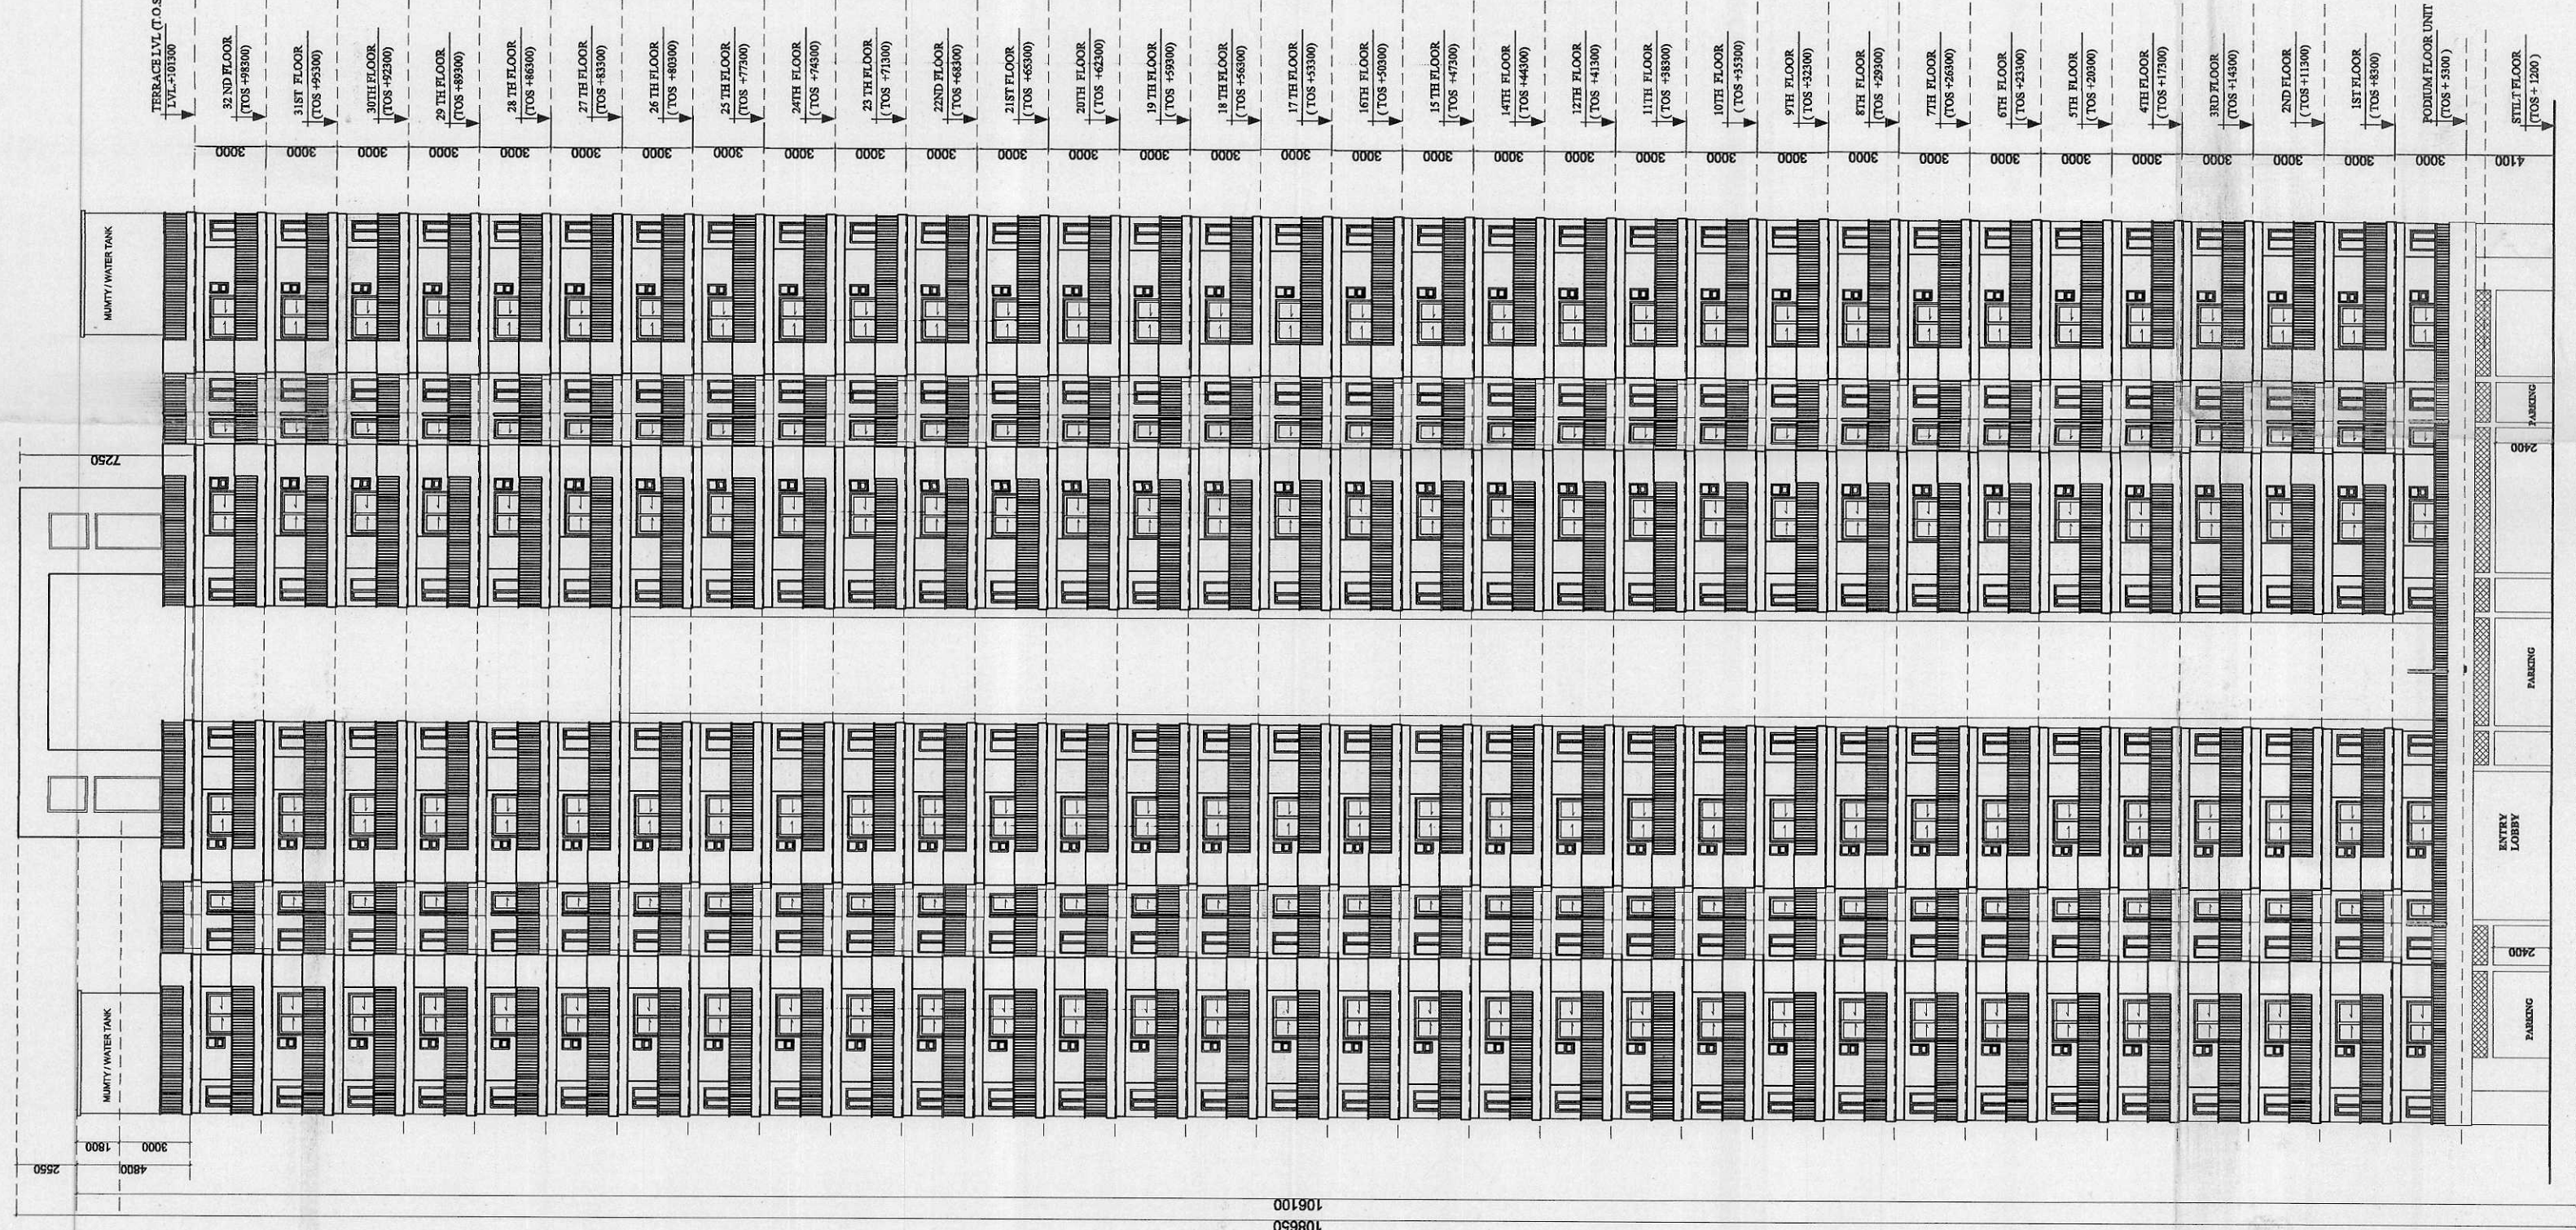
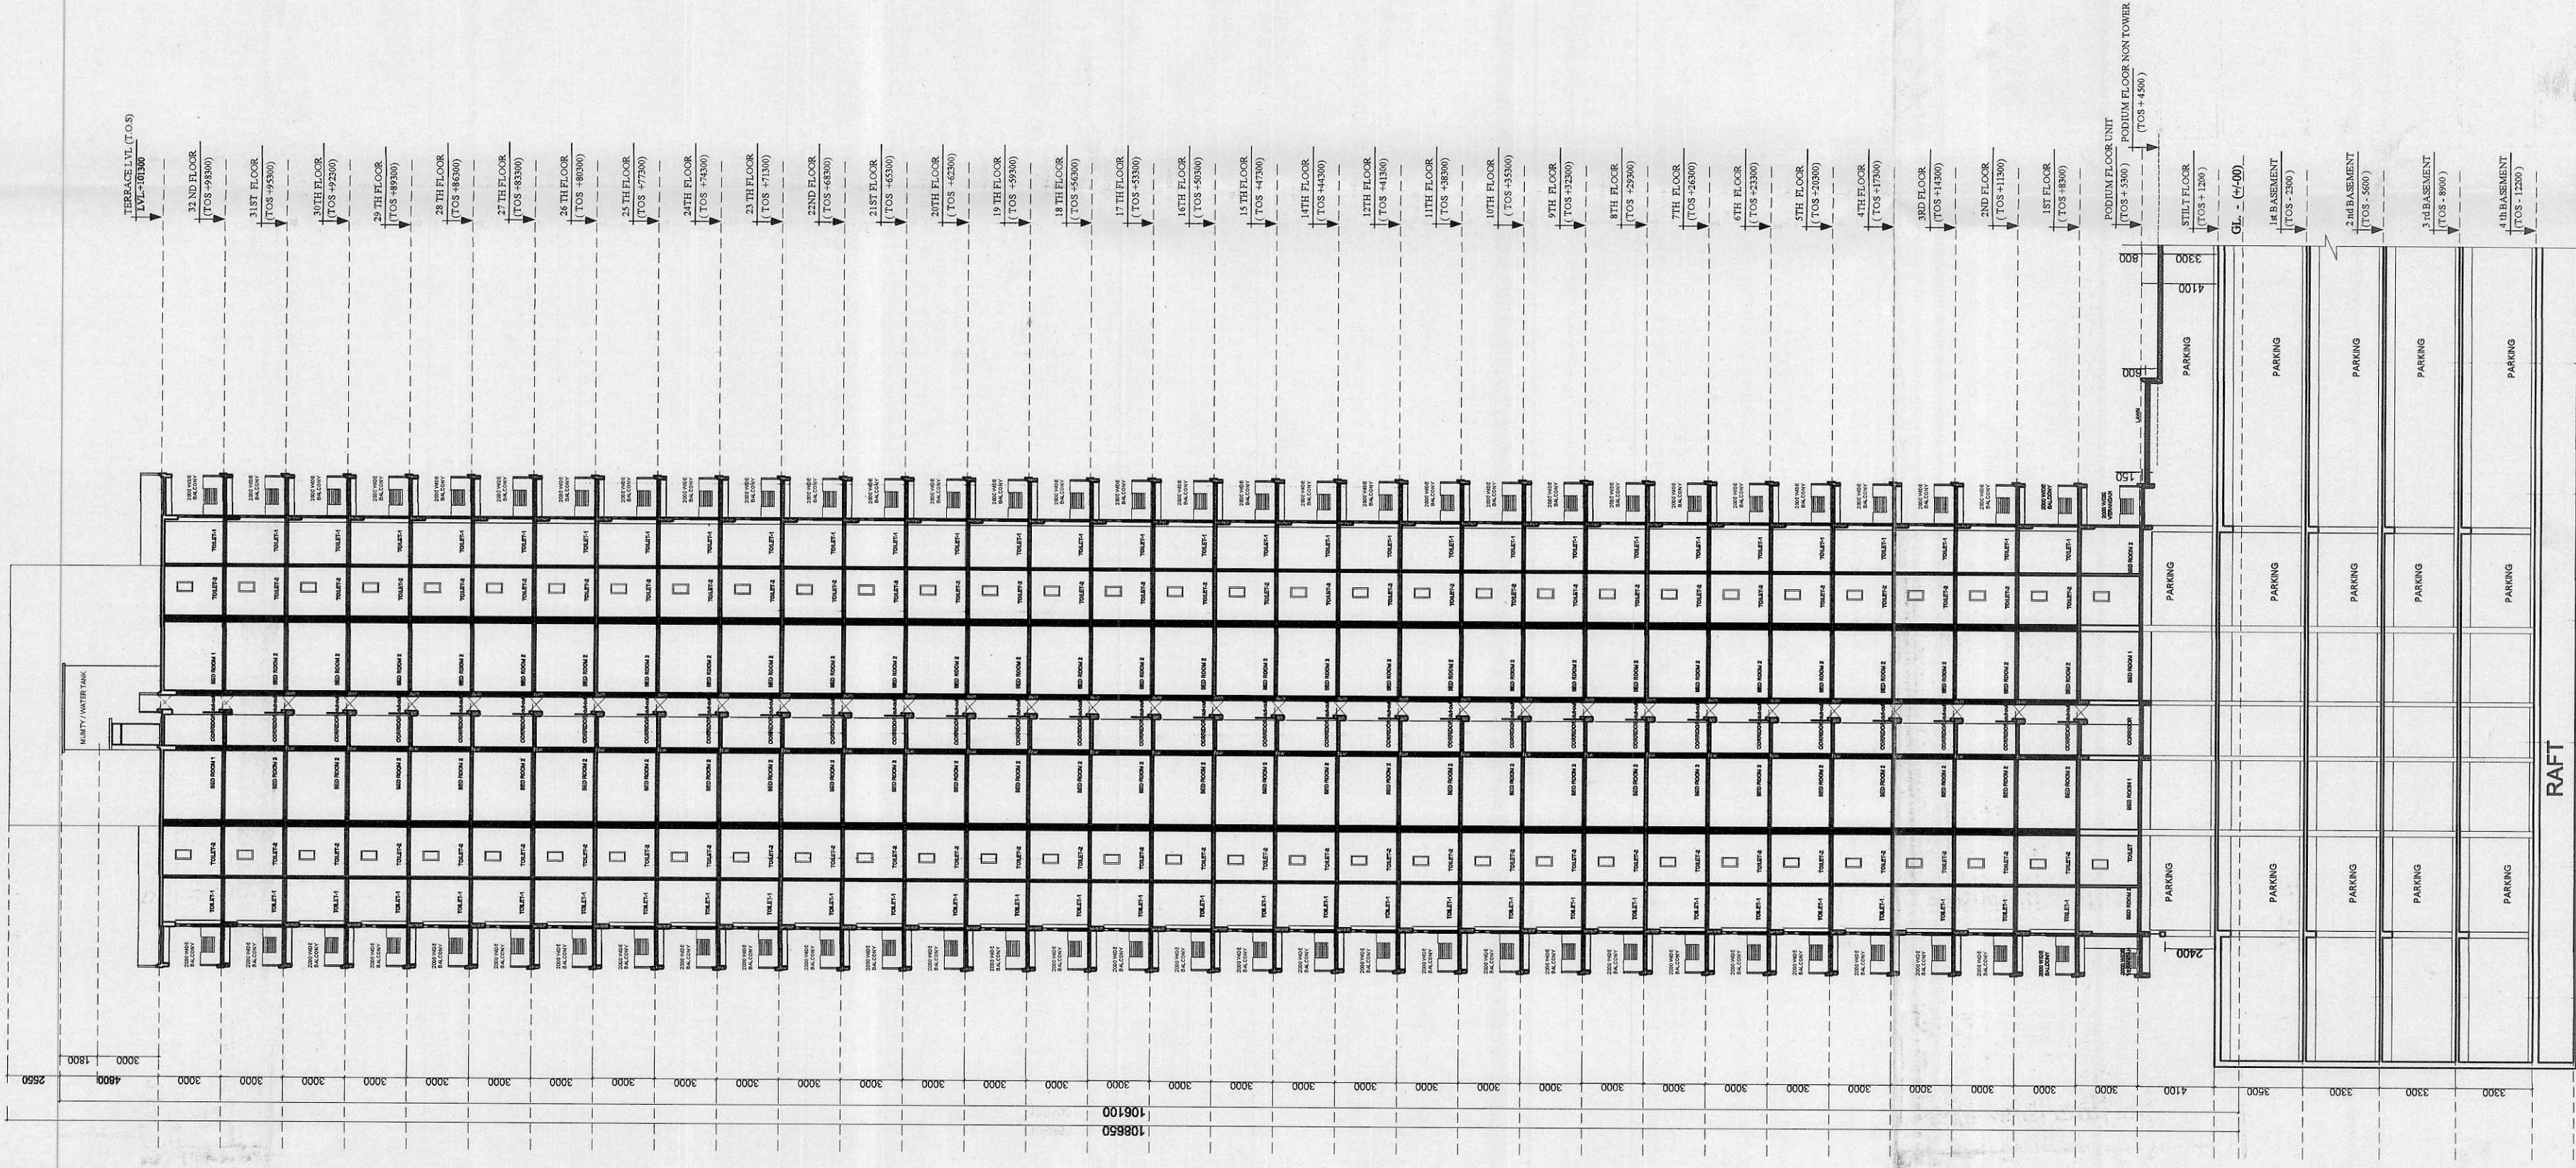
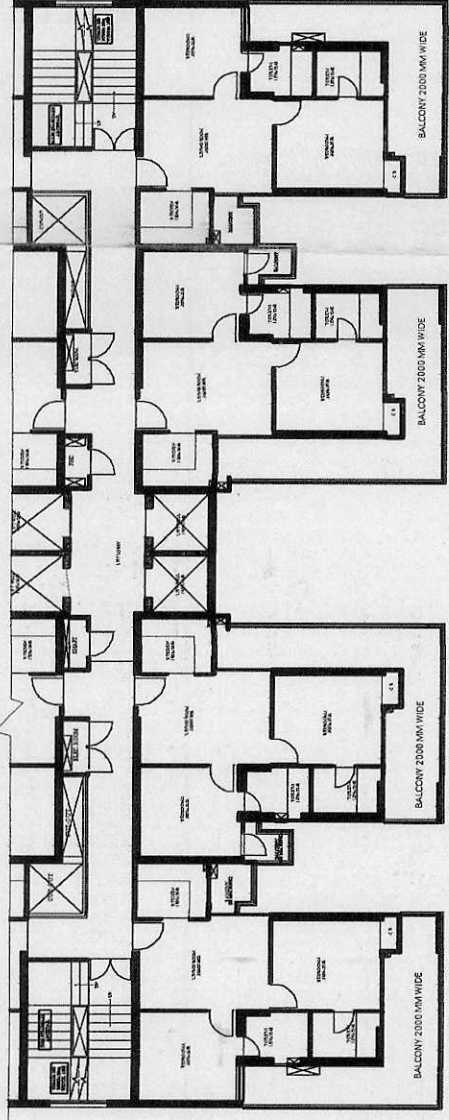


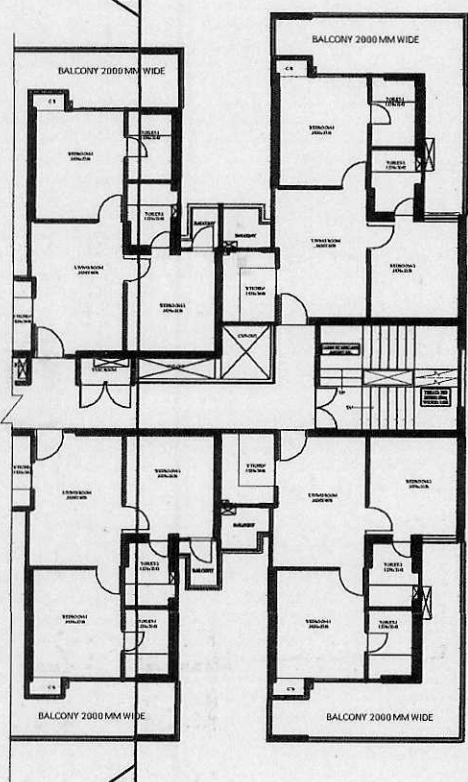


ELEVATION

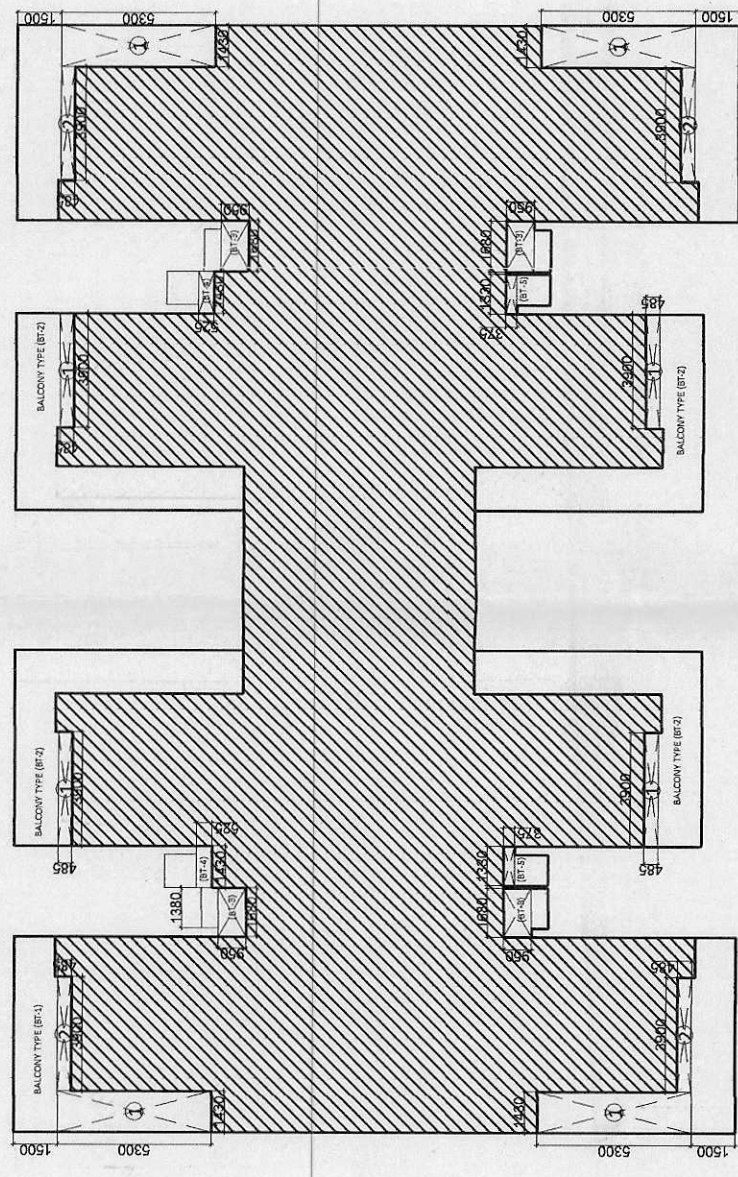


EXCESS BALCONY AREA DETAIL

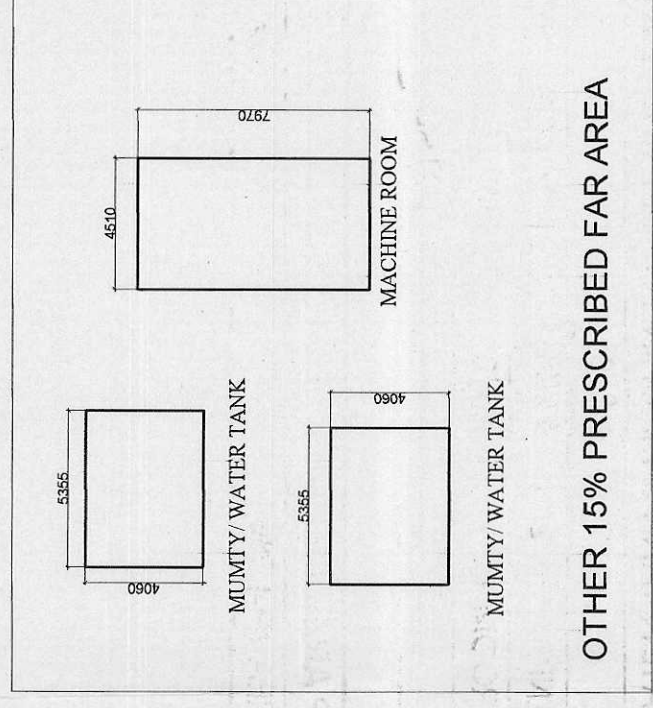

OTHER 15% PRESCRIBED FAR AREA

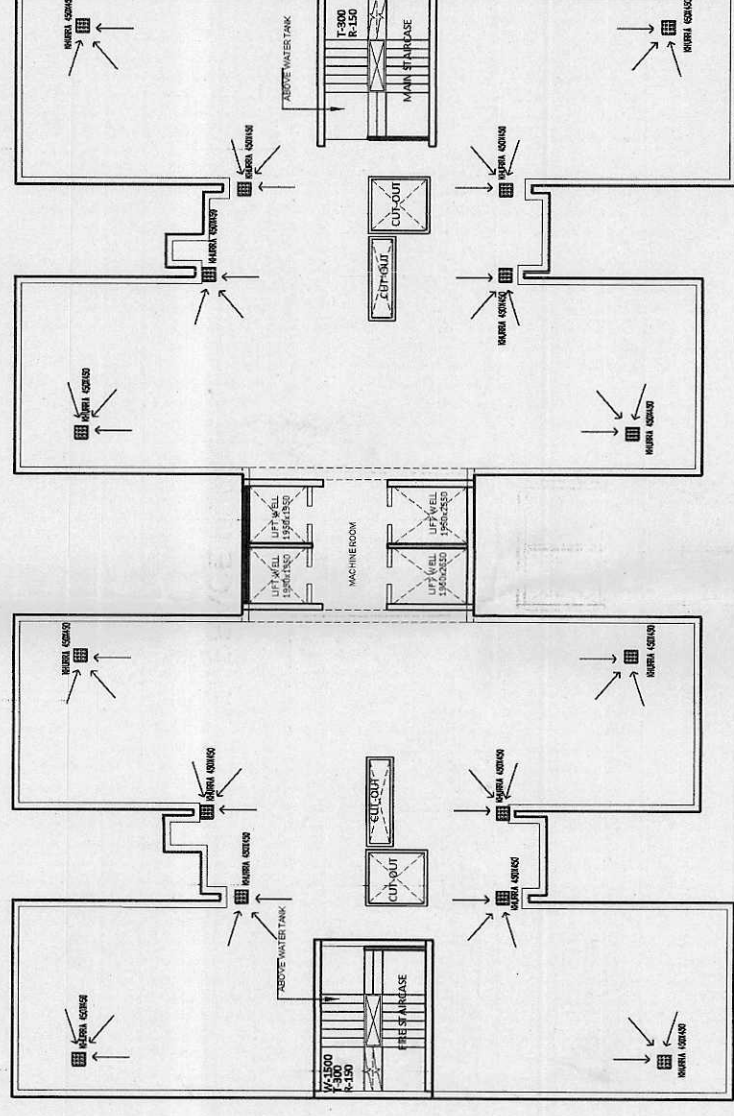

TERRACE FLOOR PLAN

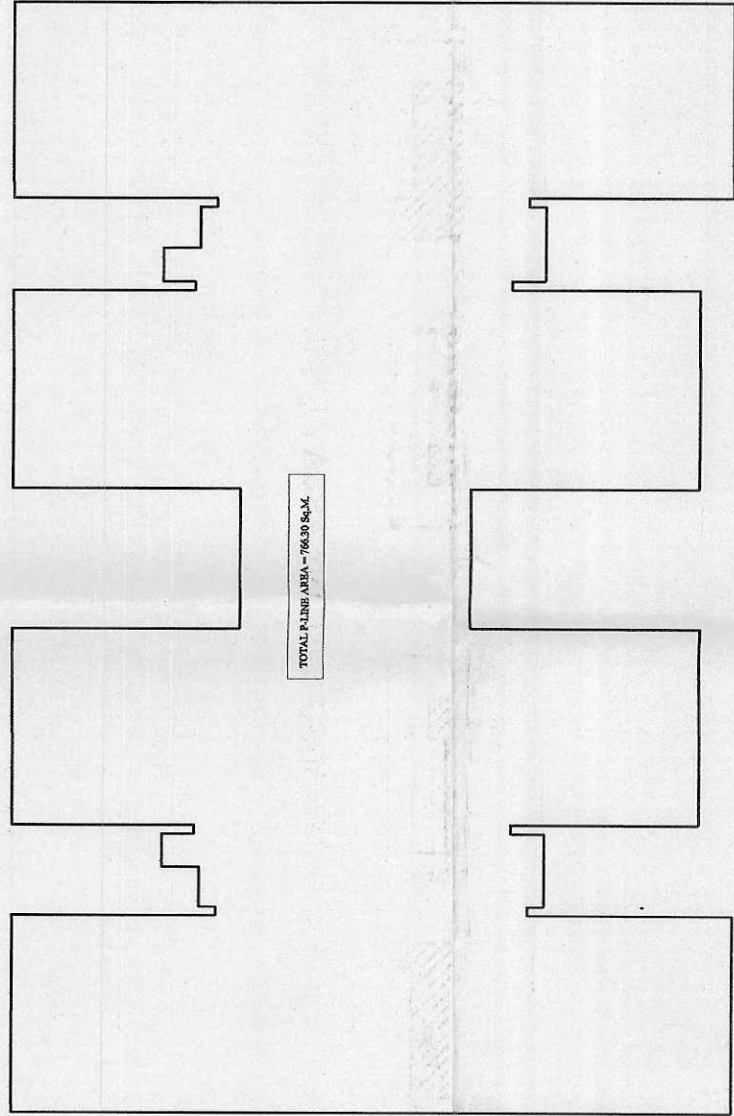

ROOF TOP AREA DETAIL

EXCESS BALCONY DETAIL - BLOCK - C									
