
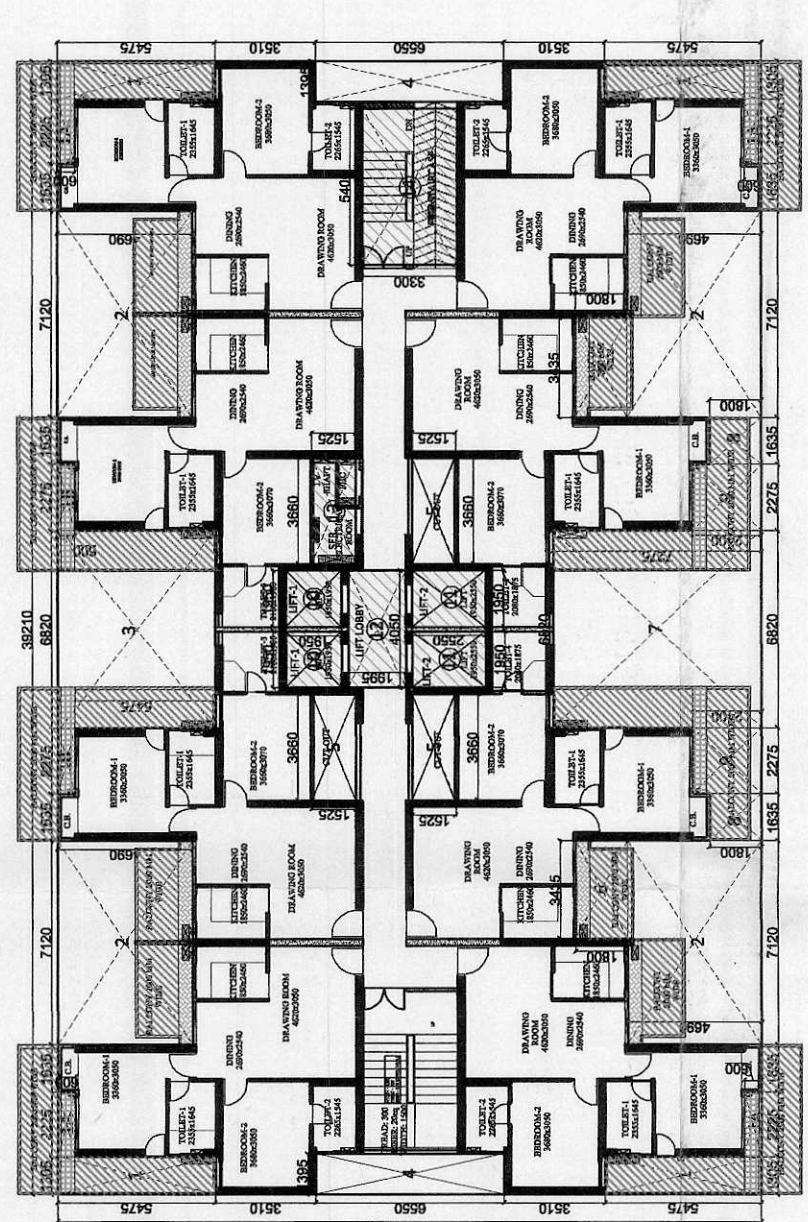
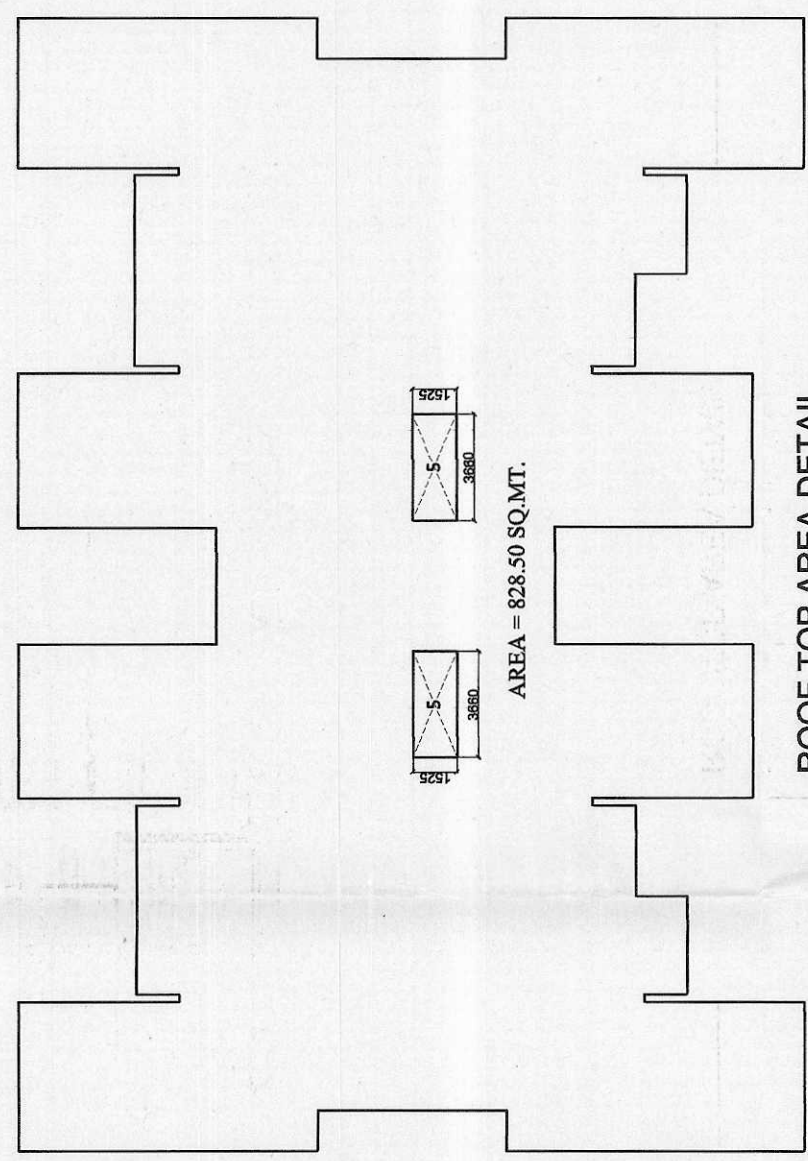
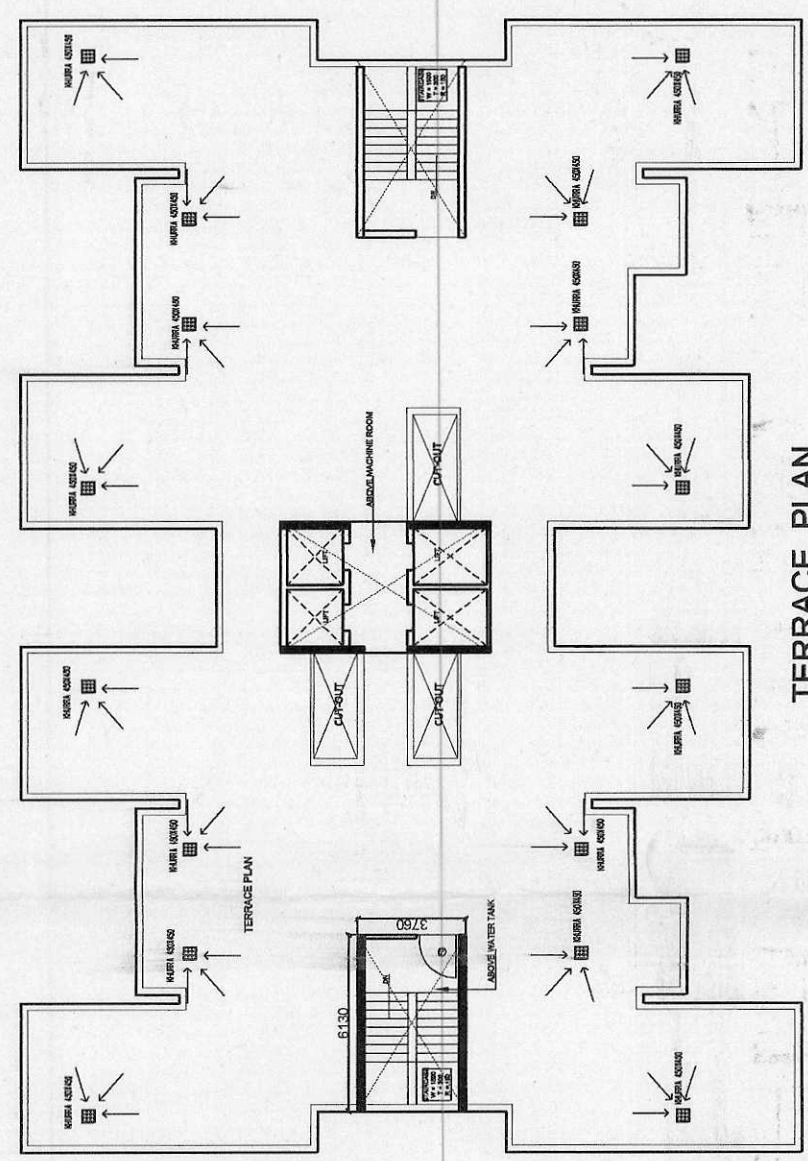
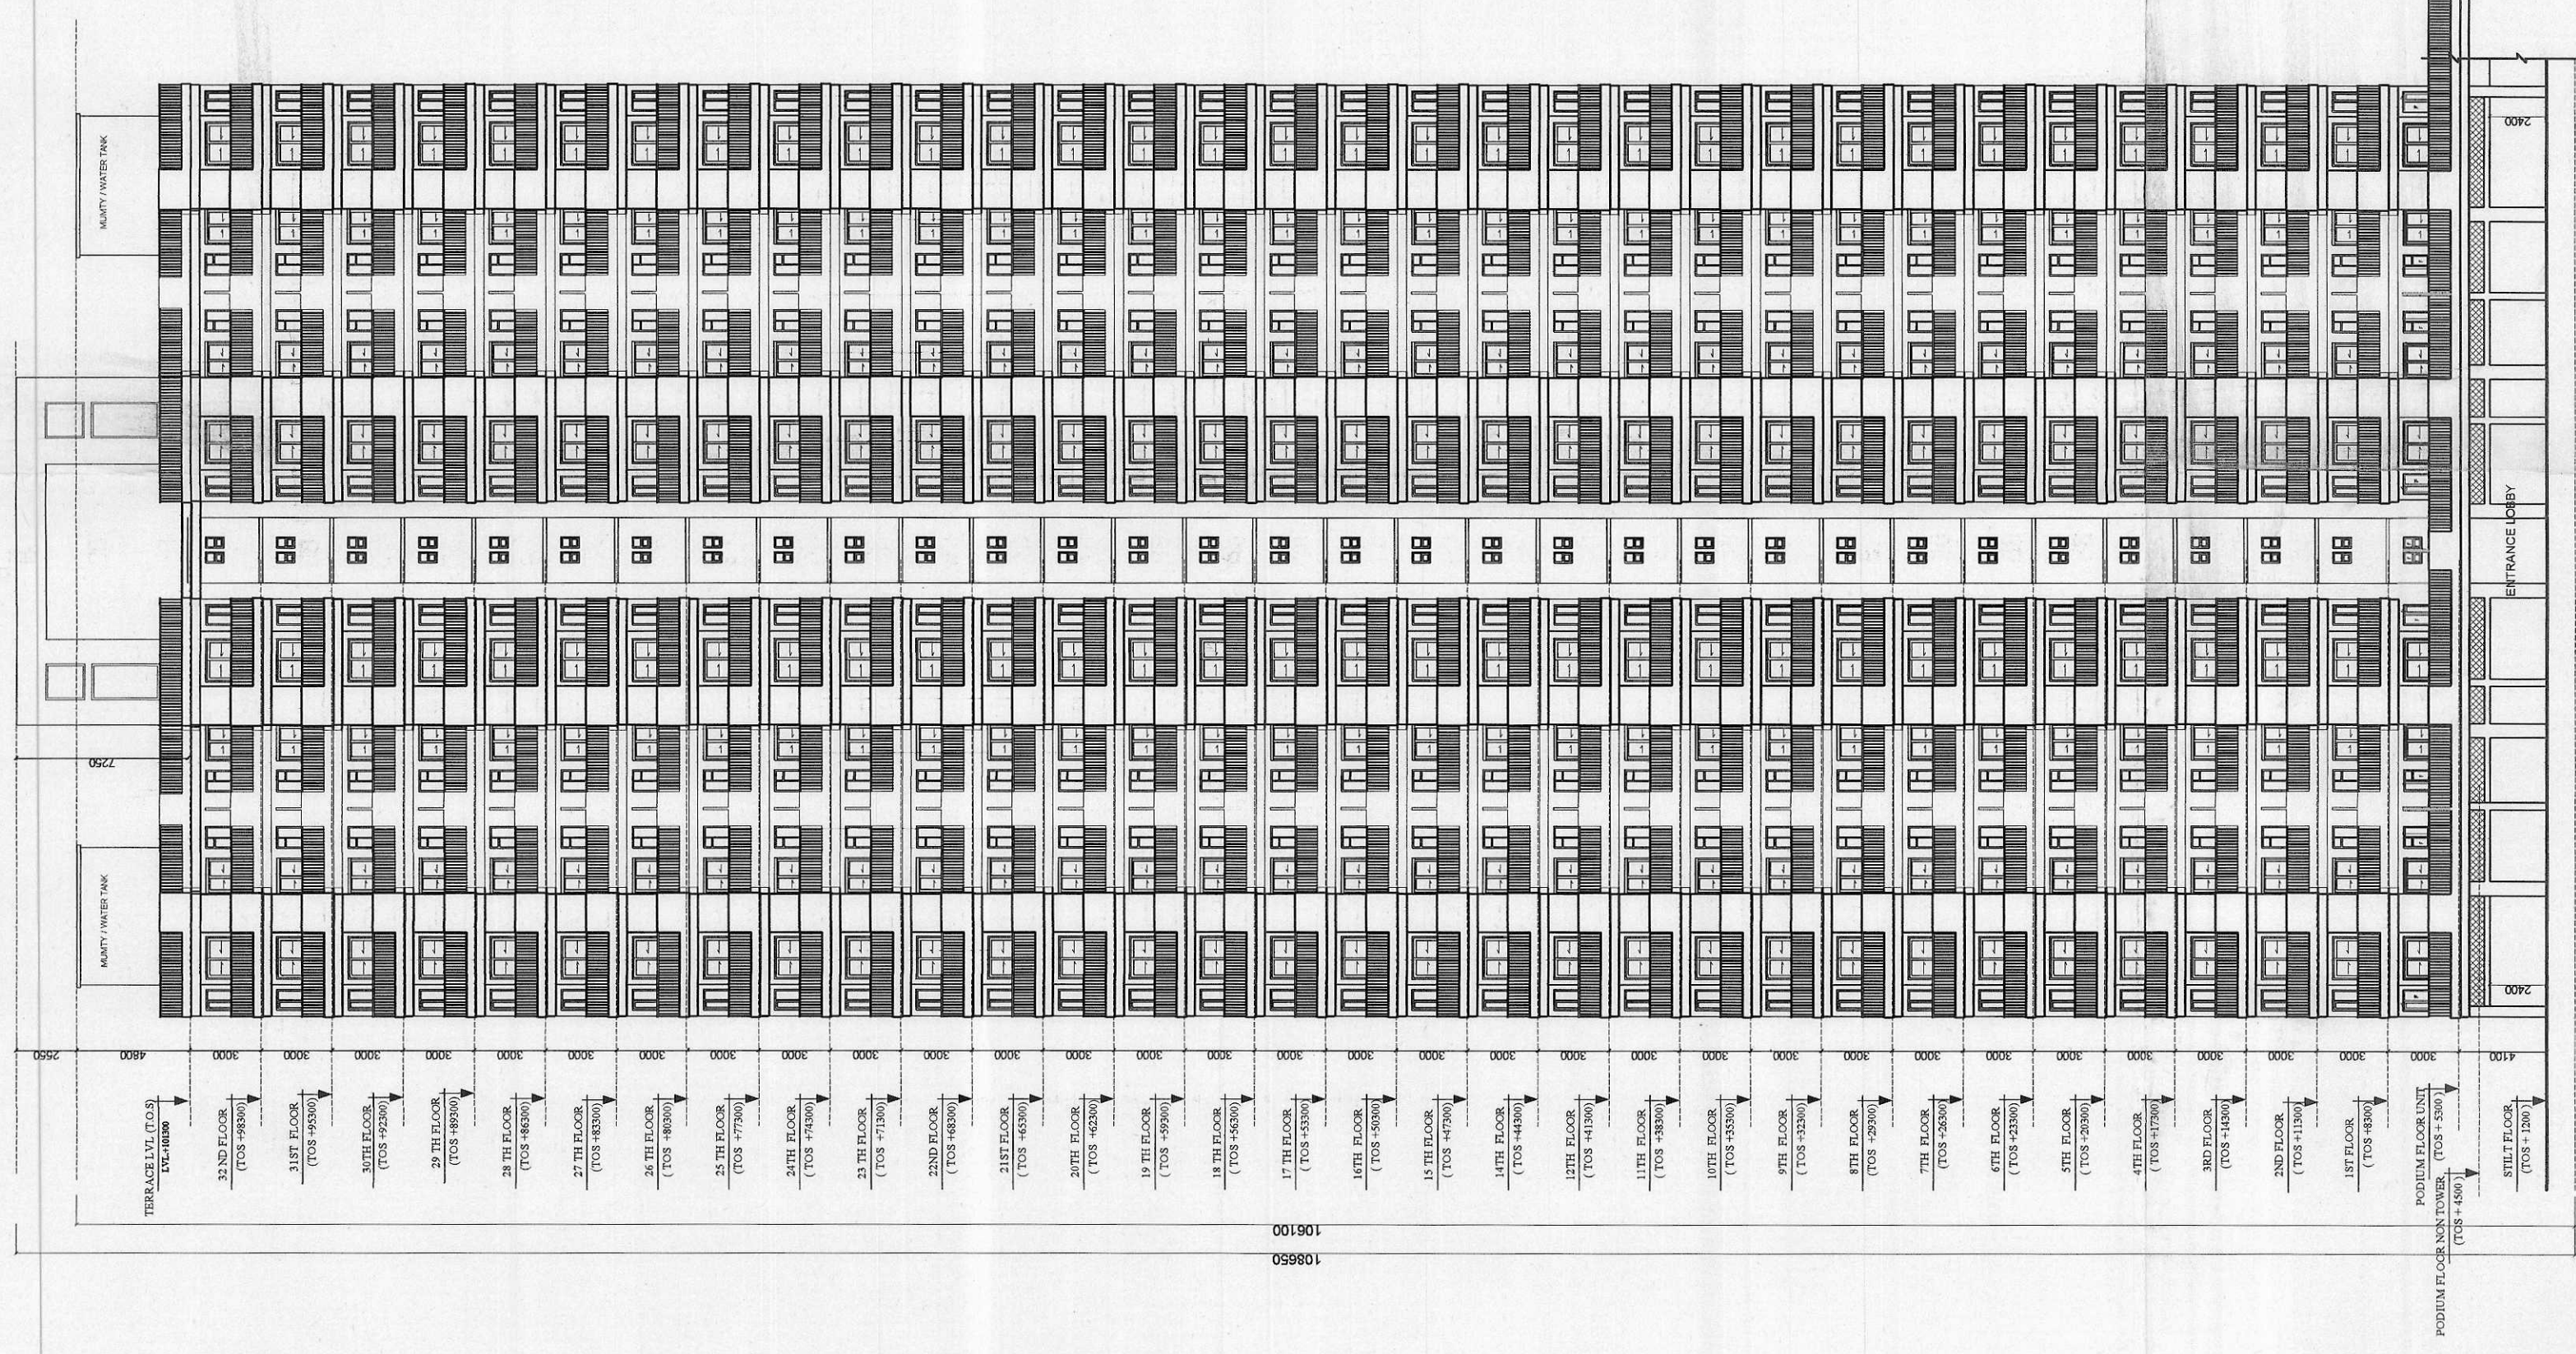


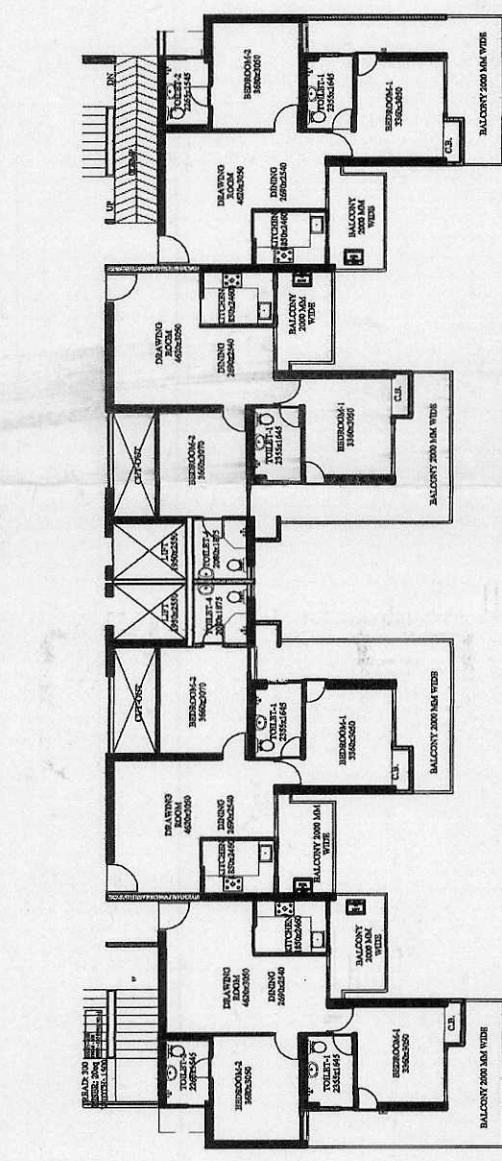

MUMITY, WATER TANK & MACHINE ROOM 15% FAR DETAIL				
MUMITY	2	6.130	X	3.760 = 46.10
WATER TANK	2	6.130	X	3.760 = 46.10
MACHINE ROOM	1	4.510	X	7.310 = 32.97
TOTAL				= 125.16
ROOF TOP AREA DETAIL				
TOTAL AREA (P-LINE)			=	839.666
LESS AREA:-				
5	2	X	3.660	X 1.525 = 11.16
TOTAL				= 11.16
ROOF TOP AREA = TOTAL AREA (-) LESS AREA				
			839.67	- 11.16 = 828.50

CLIENT :-
GAURSONS HI-TECH INFRASTRUCTURE (P) LIMITED
GAUR BIZ PARK PLOT NO.- 1, ABHAY KHAND- II,
INDIRAPURAM, GHAZIABAD

PROJECT :- GROUP HOUSING PROJECT - GAUR CITY,
AT PLOT NO GC- 7/GH-01, SECTOR - 04,
GREATER NOIDA

REVISED SUBMISSION DRAWING

SCALE : -	
TITLE :- TERRACE FLOOR PLAN, SUPERIMPOSED PLAN, ELEVATION & SECTION	

OWNER'S SIGN	 Authorised Signatory
ARCHITECT SIGN	 KAN LASHARGARWAL ARCHITECT (CA-26-1989) 604, Bldg Parkside Mall Abhay Ranwadi, Indraprastha, GZB.

SECTION A-A'

GC-7
BLOCK-B