


BASEMENT-III AREA DETAIL					
LESS AREA					
B1	1	X	P-Line Area	X	2120.11 = 2120.11
B2	1	X	87.16	X	44.63 = 3890.17
B3	1	X	P-Line Area	X	755.67 = 755.67
B4	1	X	85.90	X	59.10 = 5076.61
B6	0.5	X	59.18	X	7.62 = 225.56
B7	0.5	X	26.72	X	79.08 = 1056.68
B8	0.5	X	53.62	X	31.78 = 852.14
B9	0.5	X	40.63	X	47.28 = 960.36
B10	1	X	P-Line Area	X	3315.68 = 3315.68
B11	1	X	P-Line Area	X	19.21 = 19.21
TOTAL BASEMENT AREA = TOTAL AREA - LESS AREA		49343.59	-	18475.91	= 30867.69



BASEMENT -3 PLAN


BASEMENT-III, 15% FAR AREA DETAIL

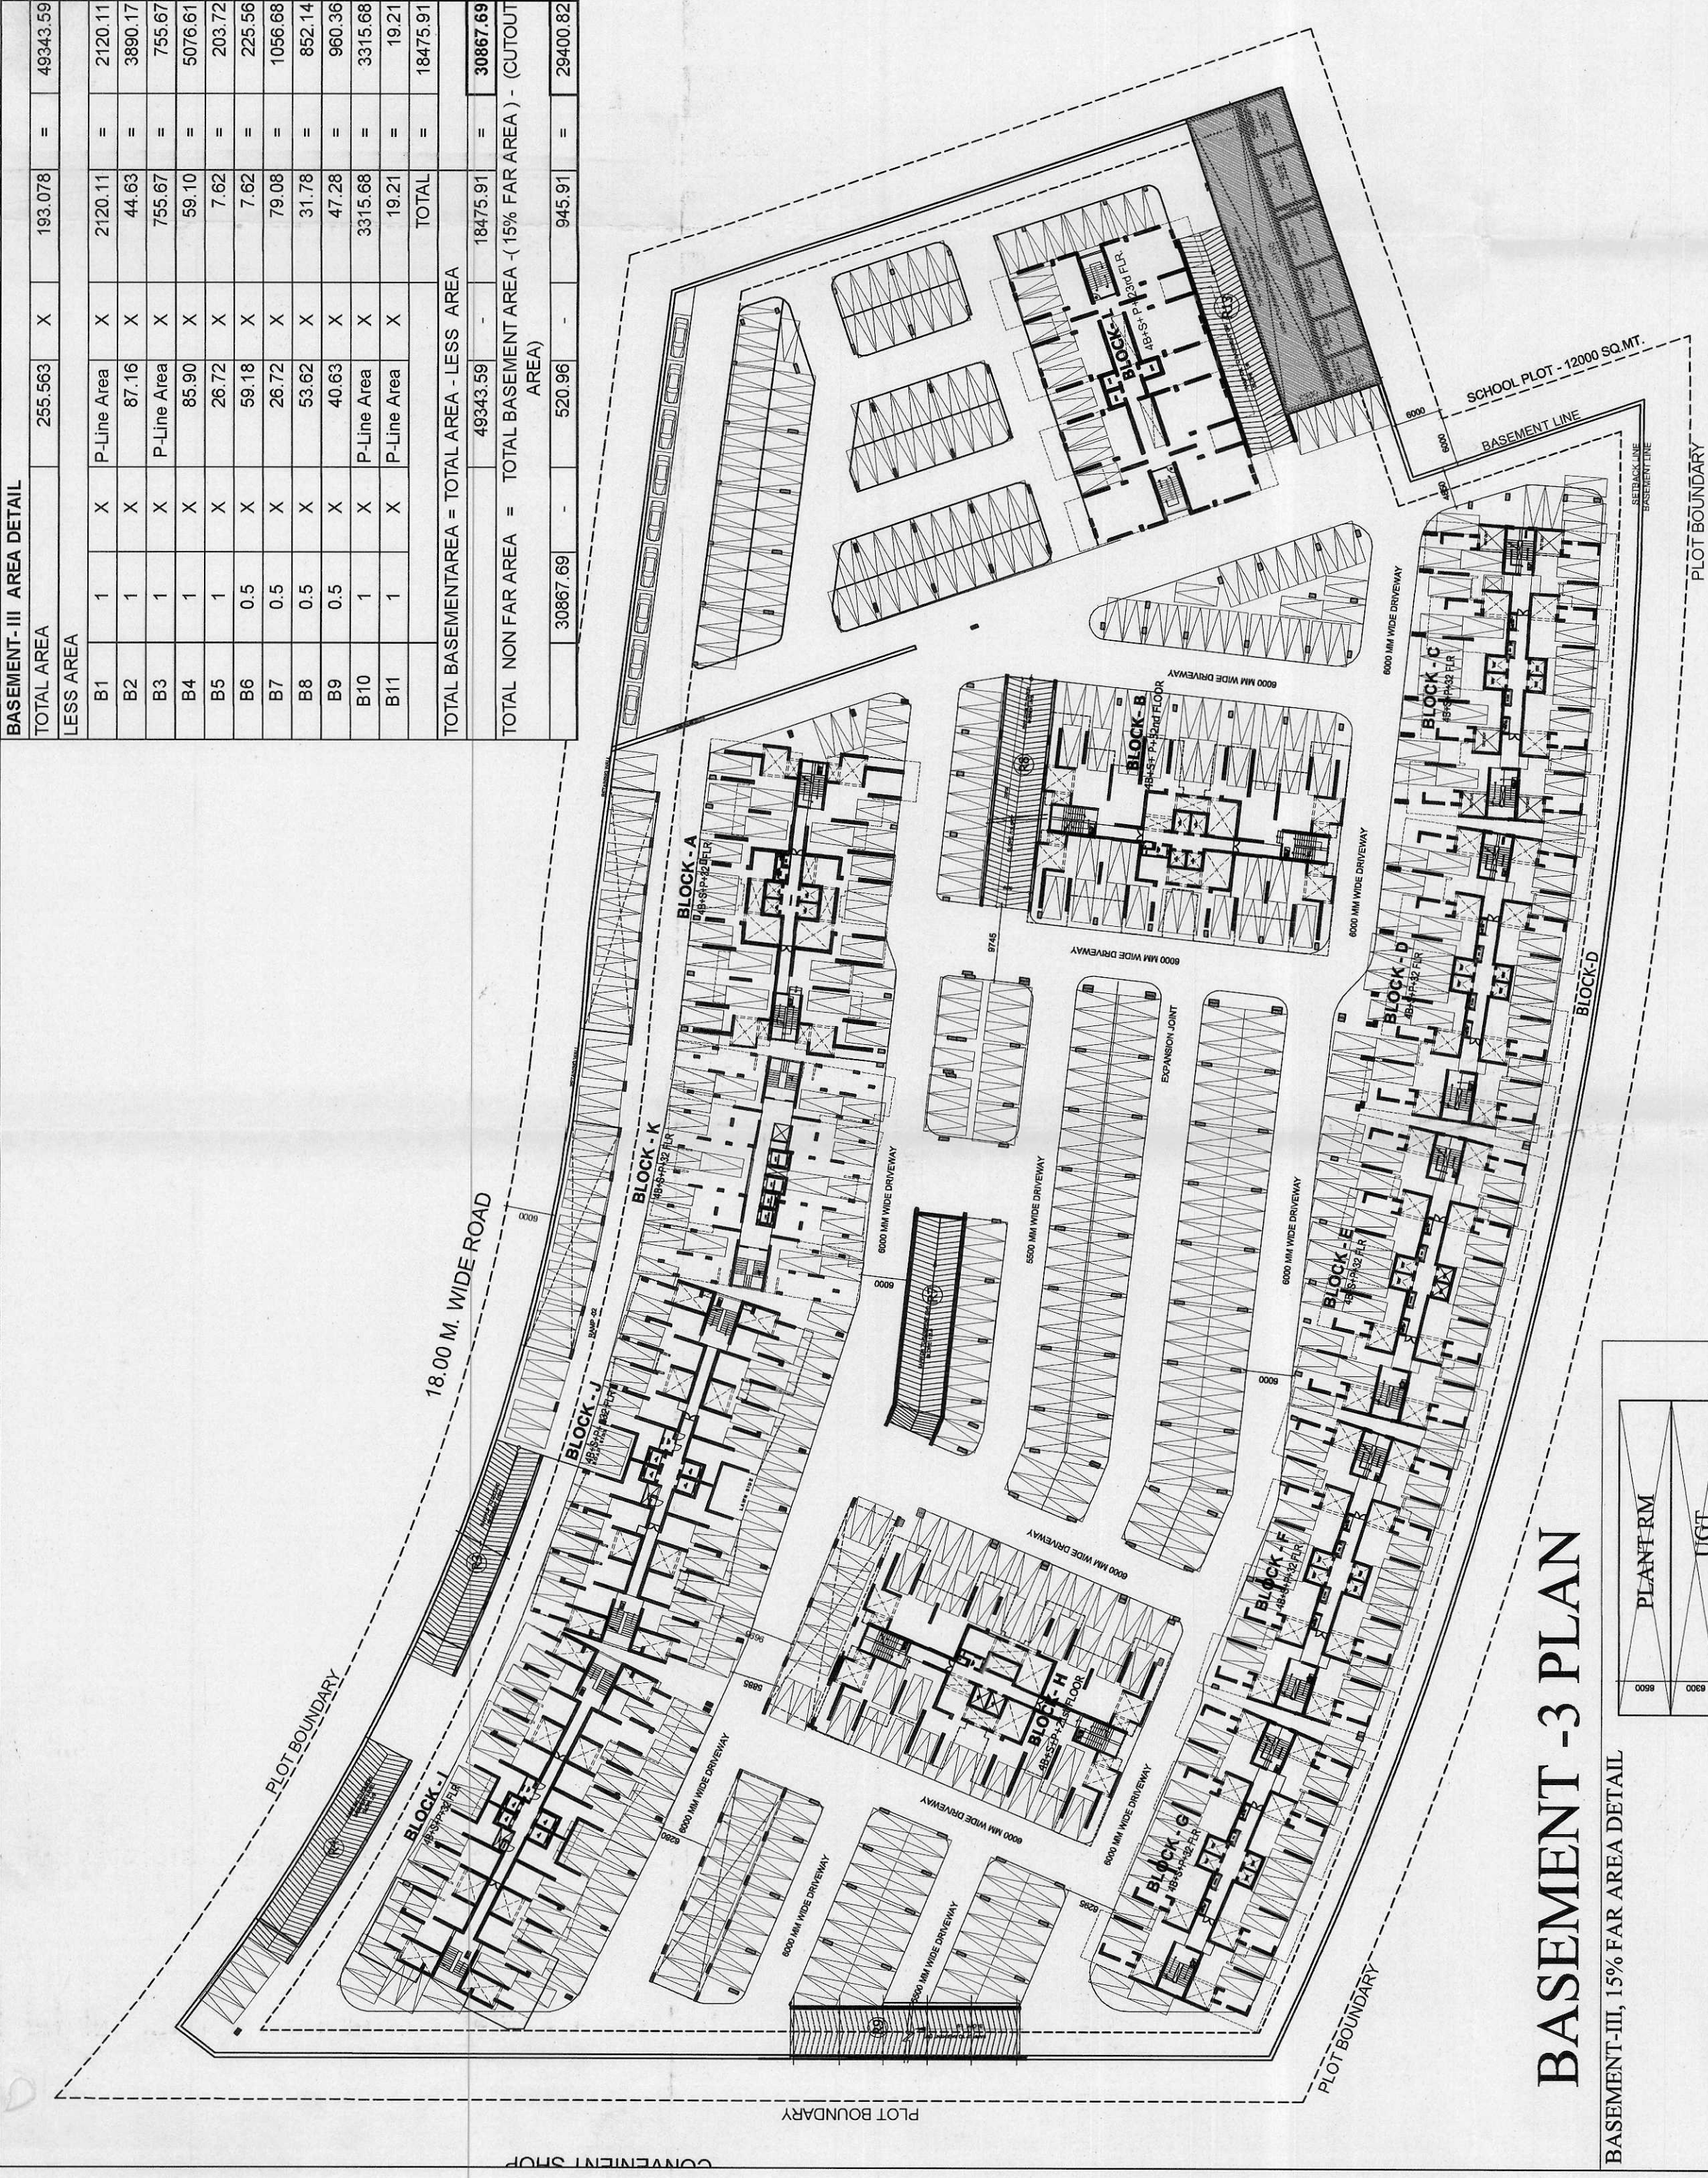


BASEMENT -2 UGT/ FIRE & PLUMBING PLANT ROOM AREA DETAIL

15% FAR AREA DETAILS					
(a) FIRE & PLUMBING PLANT ROOM					
1	1	X	40.700	X	6.500 = 264.55
(b) UGT					
1	1	X	40.700	X	6.300 = 256.41
TOTAL 15% FAR AREA (a)+(b)					= 520.96


BASEMENT -3 PUMP ROOM

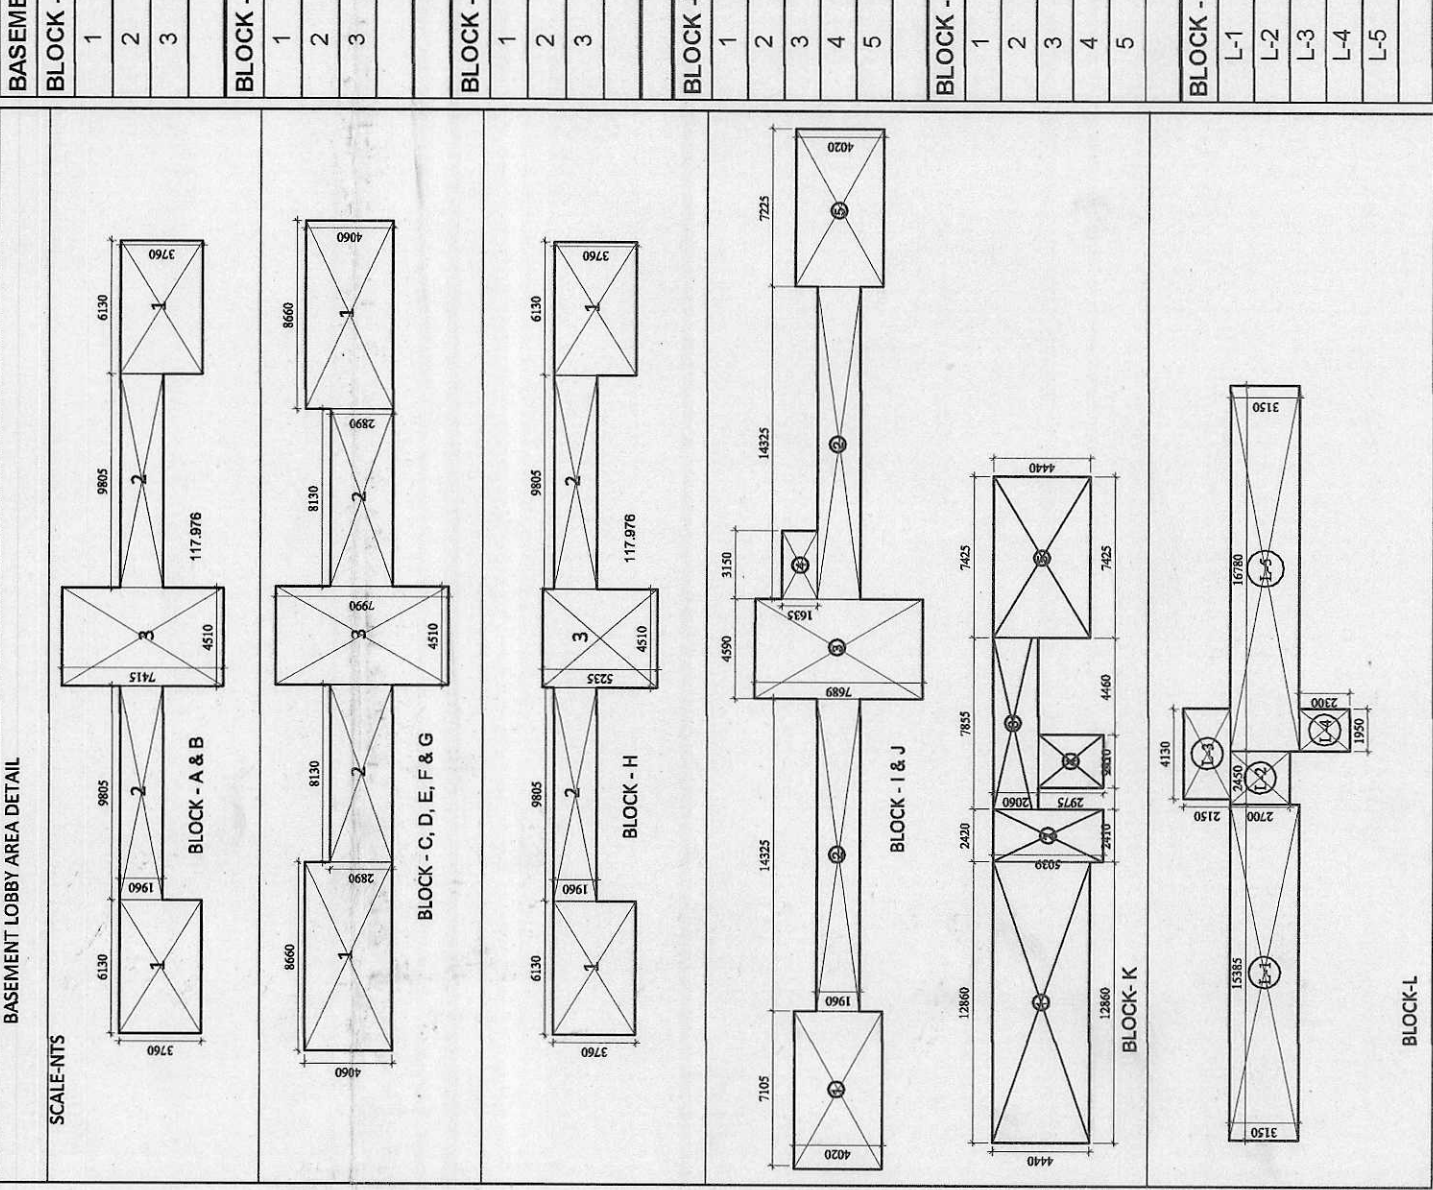


BASEMENT-III RAMP DETAILS

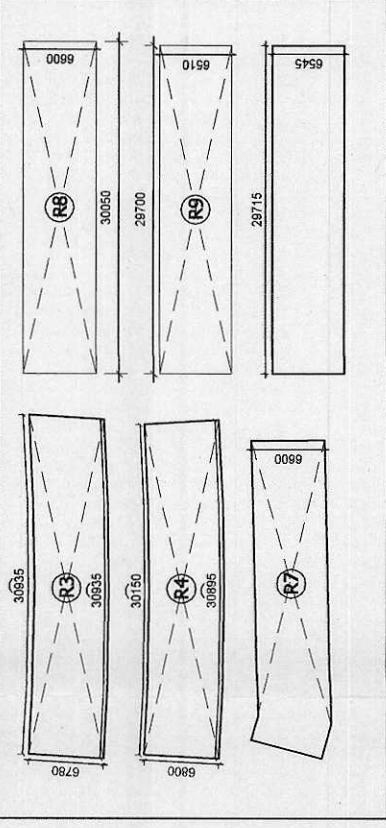

BASEMENT -3 AREA DETAIL

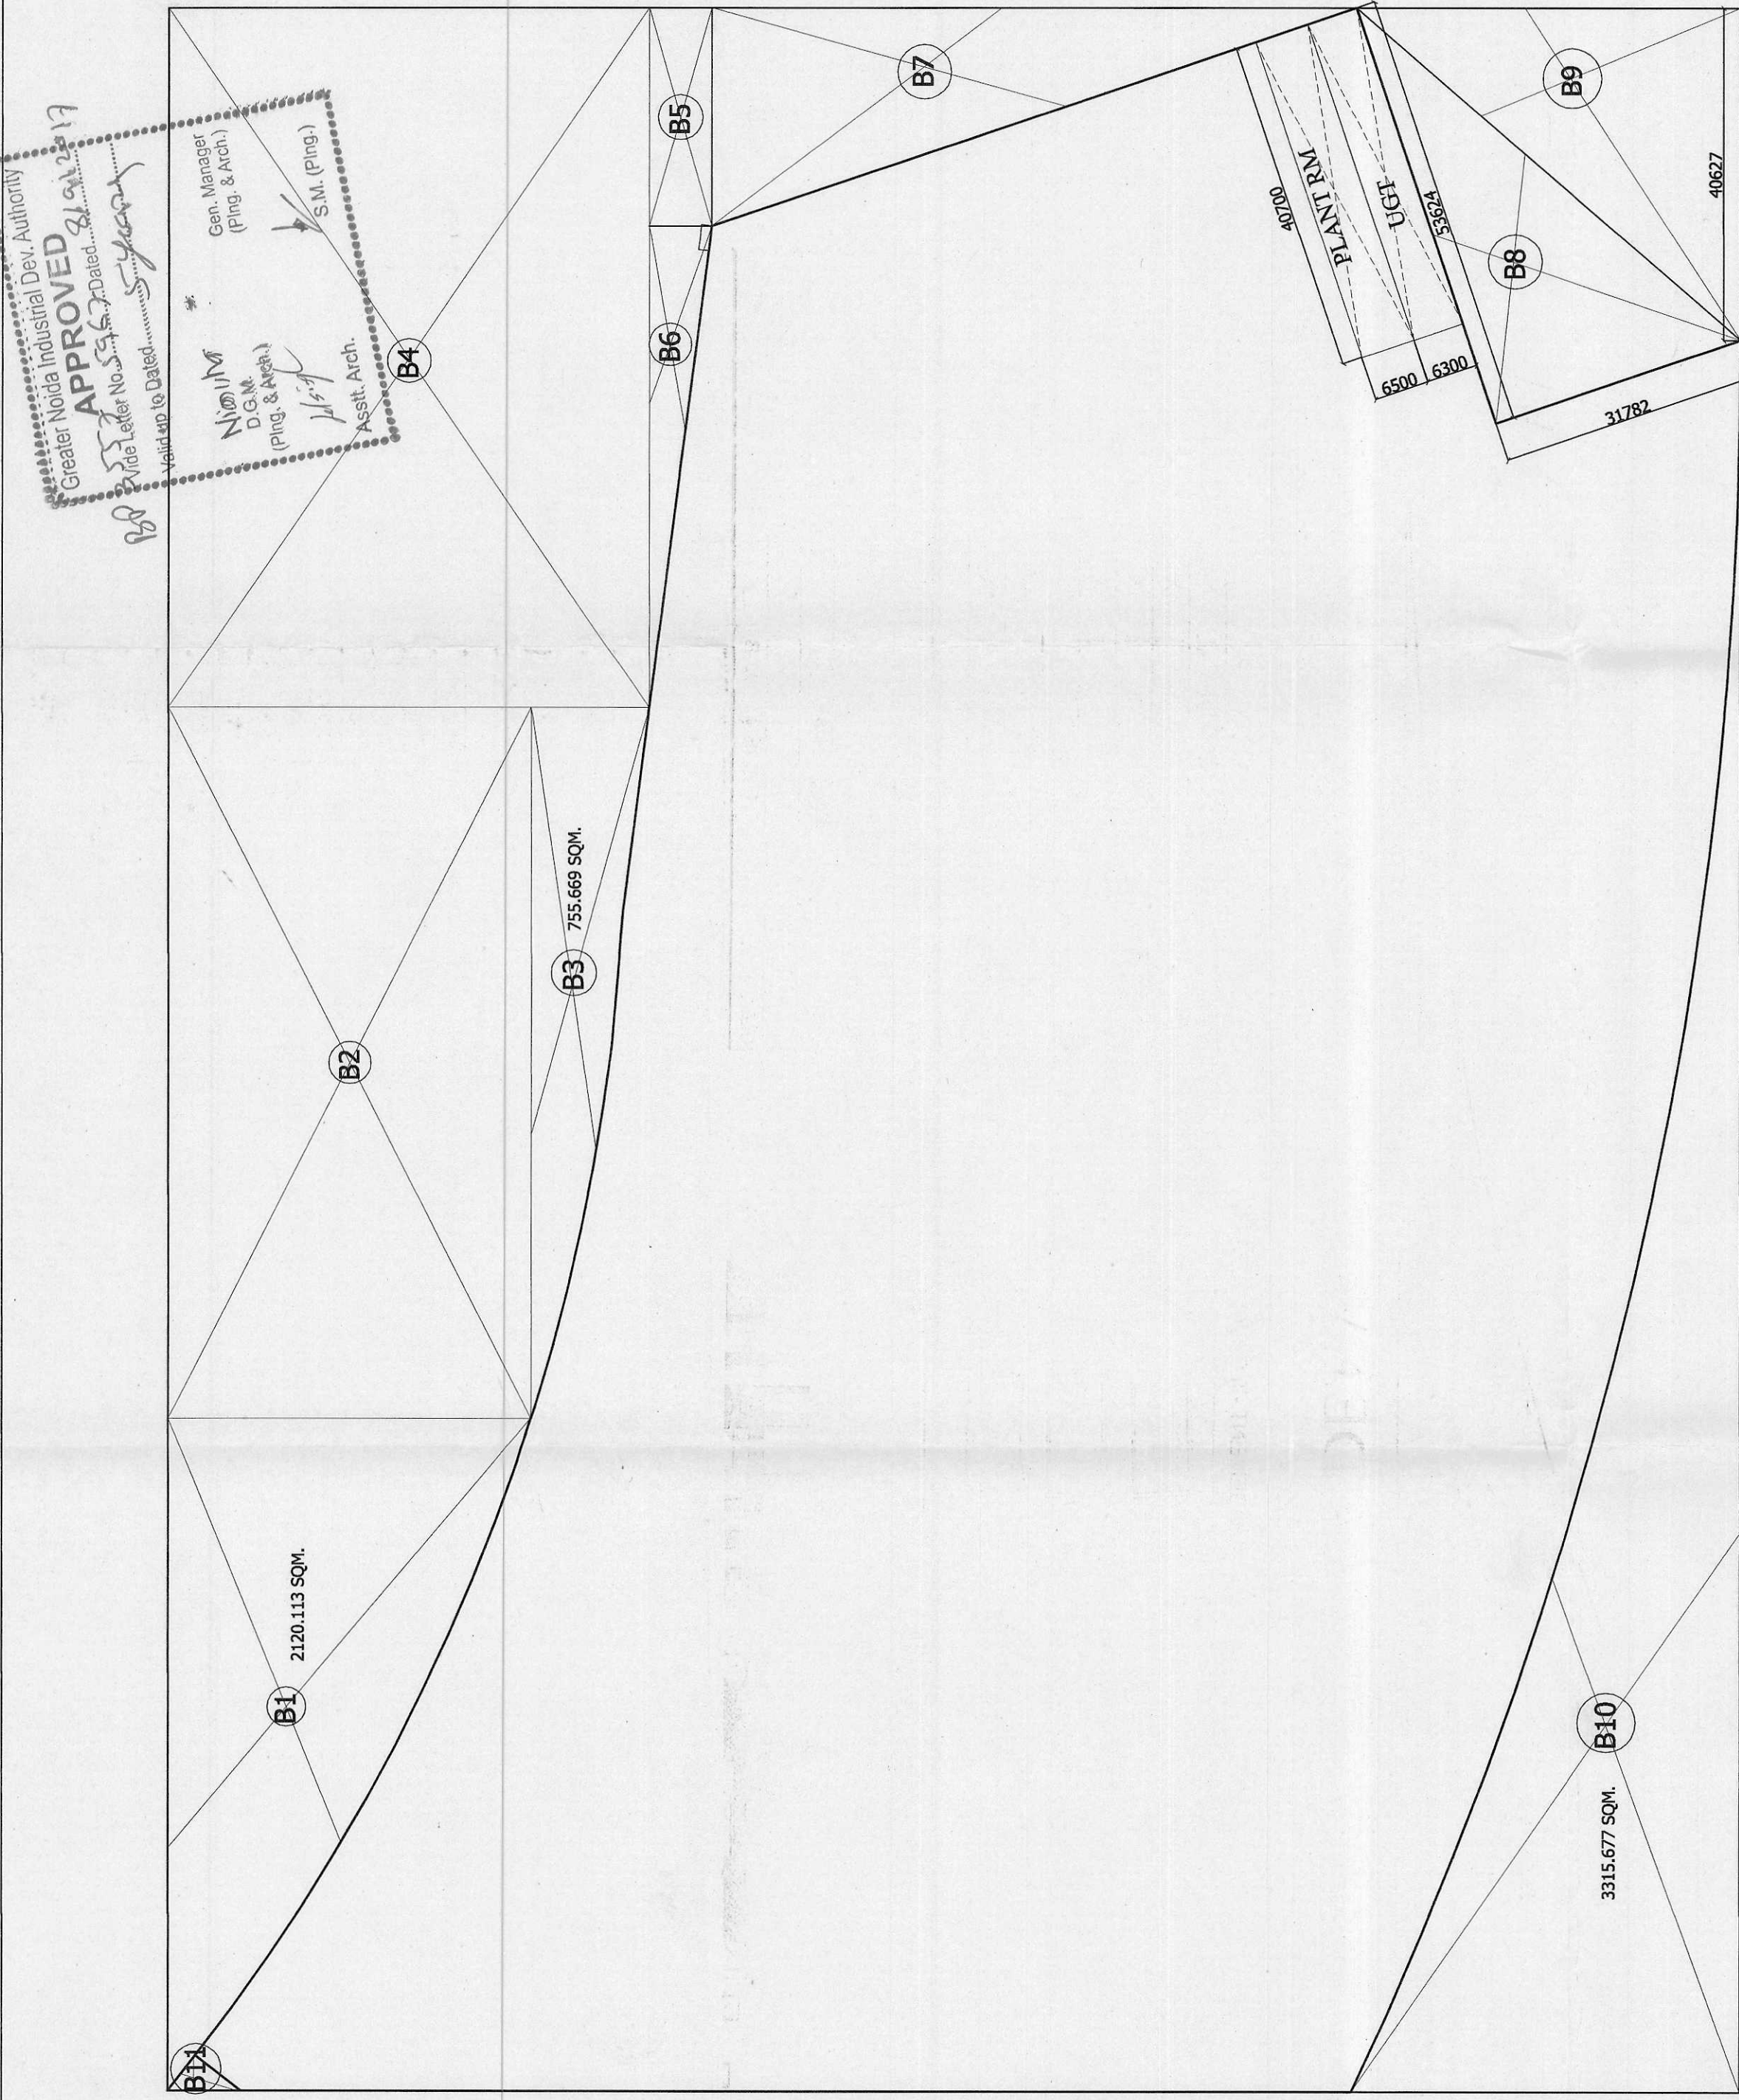

RAMP AREA DETAIL					
R3	1	X	P-LINE	X	209.270 = 209.27
R4	1	X	P-LINE	X	207.179 = 207.18
R7	1	X	P-LINE	X	186.560 = 186.56
R8	1	X	30.05	X	6.600 = 198.33
R9	1	X	29.7	X	6.510 = 193.35
R13	1	X	29.715	X	6.545 = 194.48
					RAMP AREA = 1189.17

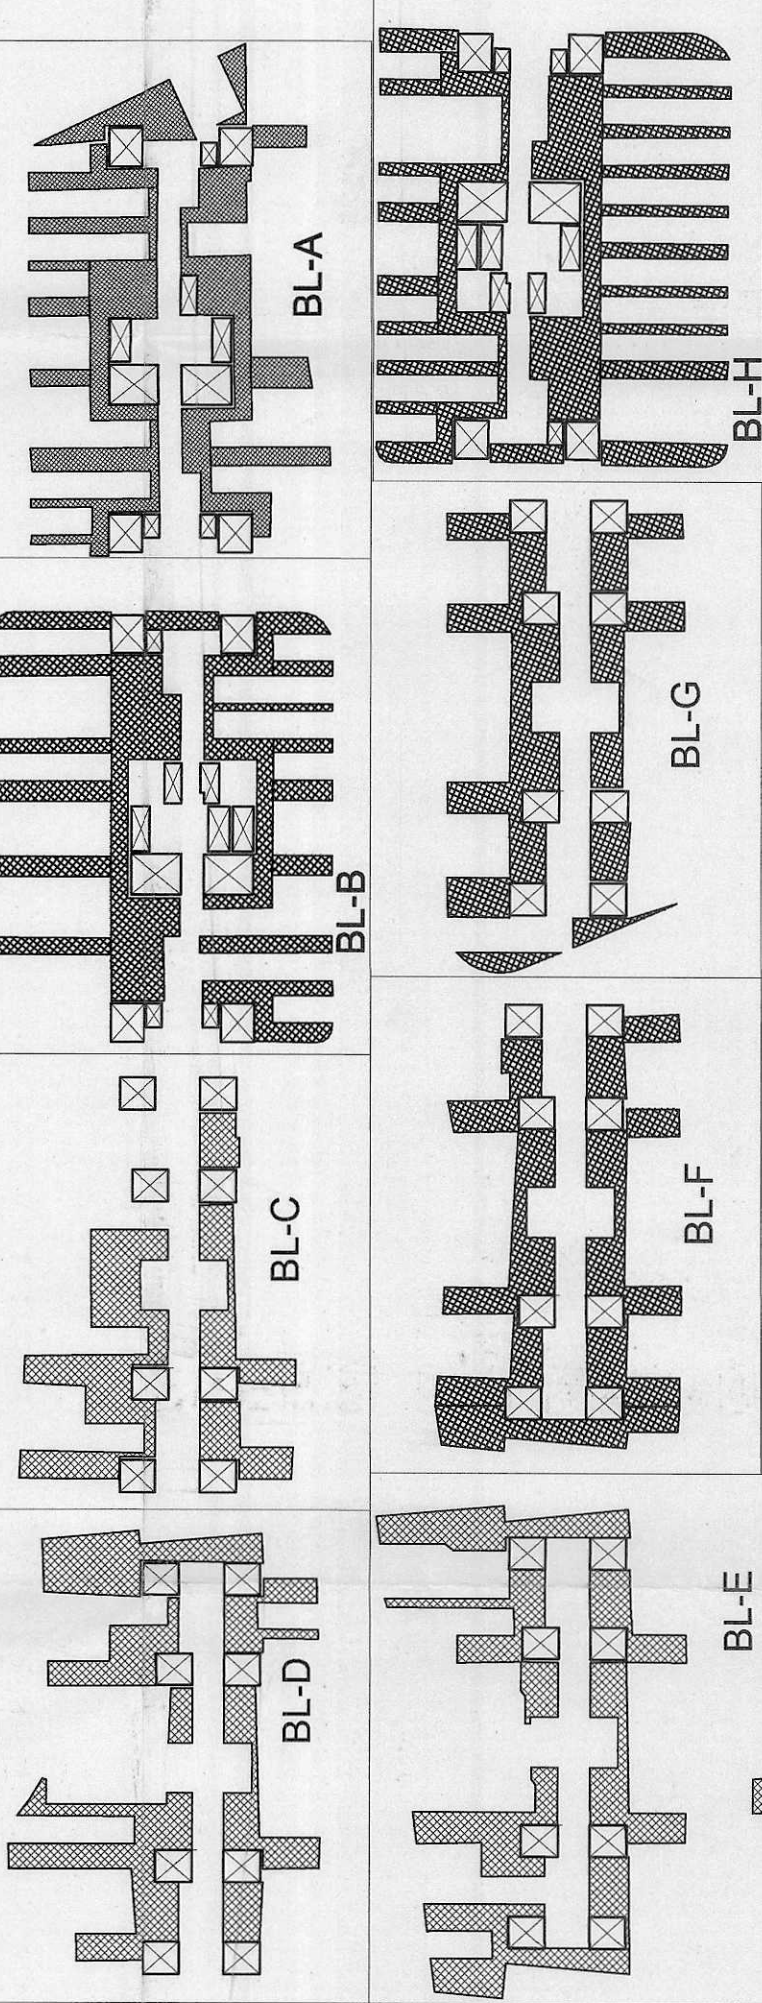

CUTOUT FOR VENTILATION AREA					
BLOCKS	L	B			Sq.Mt.
BLOCK - A	P-LINE	103.430	X	1	= 103.43
BLOCK - B	P-LINE	113.18	X	1	= 113.18
BLOCK - C,D,E,F, & G	P-LINE	76.740	X	5	= 383.70
BLOCK - H	P-LINE	118.110	X	1	= 118.11
BLOCK - I & J	P-LINE	94.310	X	2	= 188.62
BLOCK - K	P-LINE	38.867	X	1	= 38.87
BLOCK - L	P-LINE	38.867	X	1	= 38.87
TOTAL BASEMENT CUTOUT AREA					= 945.91
BASEMENT STORAGE/SMALL PARKING AREA DETAIL					
BLOCKS	L	B			TOTAL
BLOCK - A	P-LINE	335.40	X	1	= 335.40
BLOCK - B	P-LINE	404.66	X	1	= 404.66
BLOCK - C	P-LINE	226.47	X	1	= 226.47
BLOCK - D	P-LINE	333.38	X	1	= 333.38
BLOCK - E	P-LINE	347.64	X	1	= 347.64
BLOCK - F	P-LINE	314.73	X	1	= 314.73
BLOCK - G	P-LINE	271.19	X	1	= 271.19
BLOCK - H	P-LINE	446.43	X	1	= 446.43
BLOCK - I	P-LINE	397.04	X	1	= 397.04
BLOCK - J	P-LINE	374.35	X	1	= 374.35
BLOCK - K	P-LINE	382.76	X	1	= 382.76
BLOCK - L	P-LINE	417.073	X	1	= 417.07
TOTAL BASEMENT STORAGE AREA					= 4274.32
SMALL PARKING		2000.00 +	(7*30)	2220	= 4220.00
STORAGE					= 2274.32
DEAD NON PARKING AREA					= 1420.00

LEGEND :-
STORAGE/SMALL PARKING AREA

REVISD SUBMISSION DRAWING				BASEMENT-III FLOOR PLAN & AREA DETAIL	
SCALE :-				TITLE :-	