




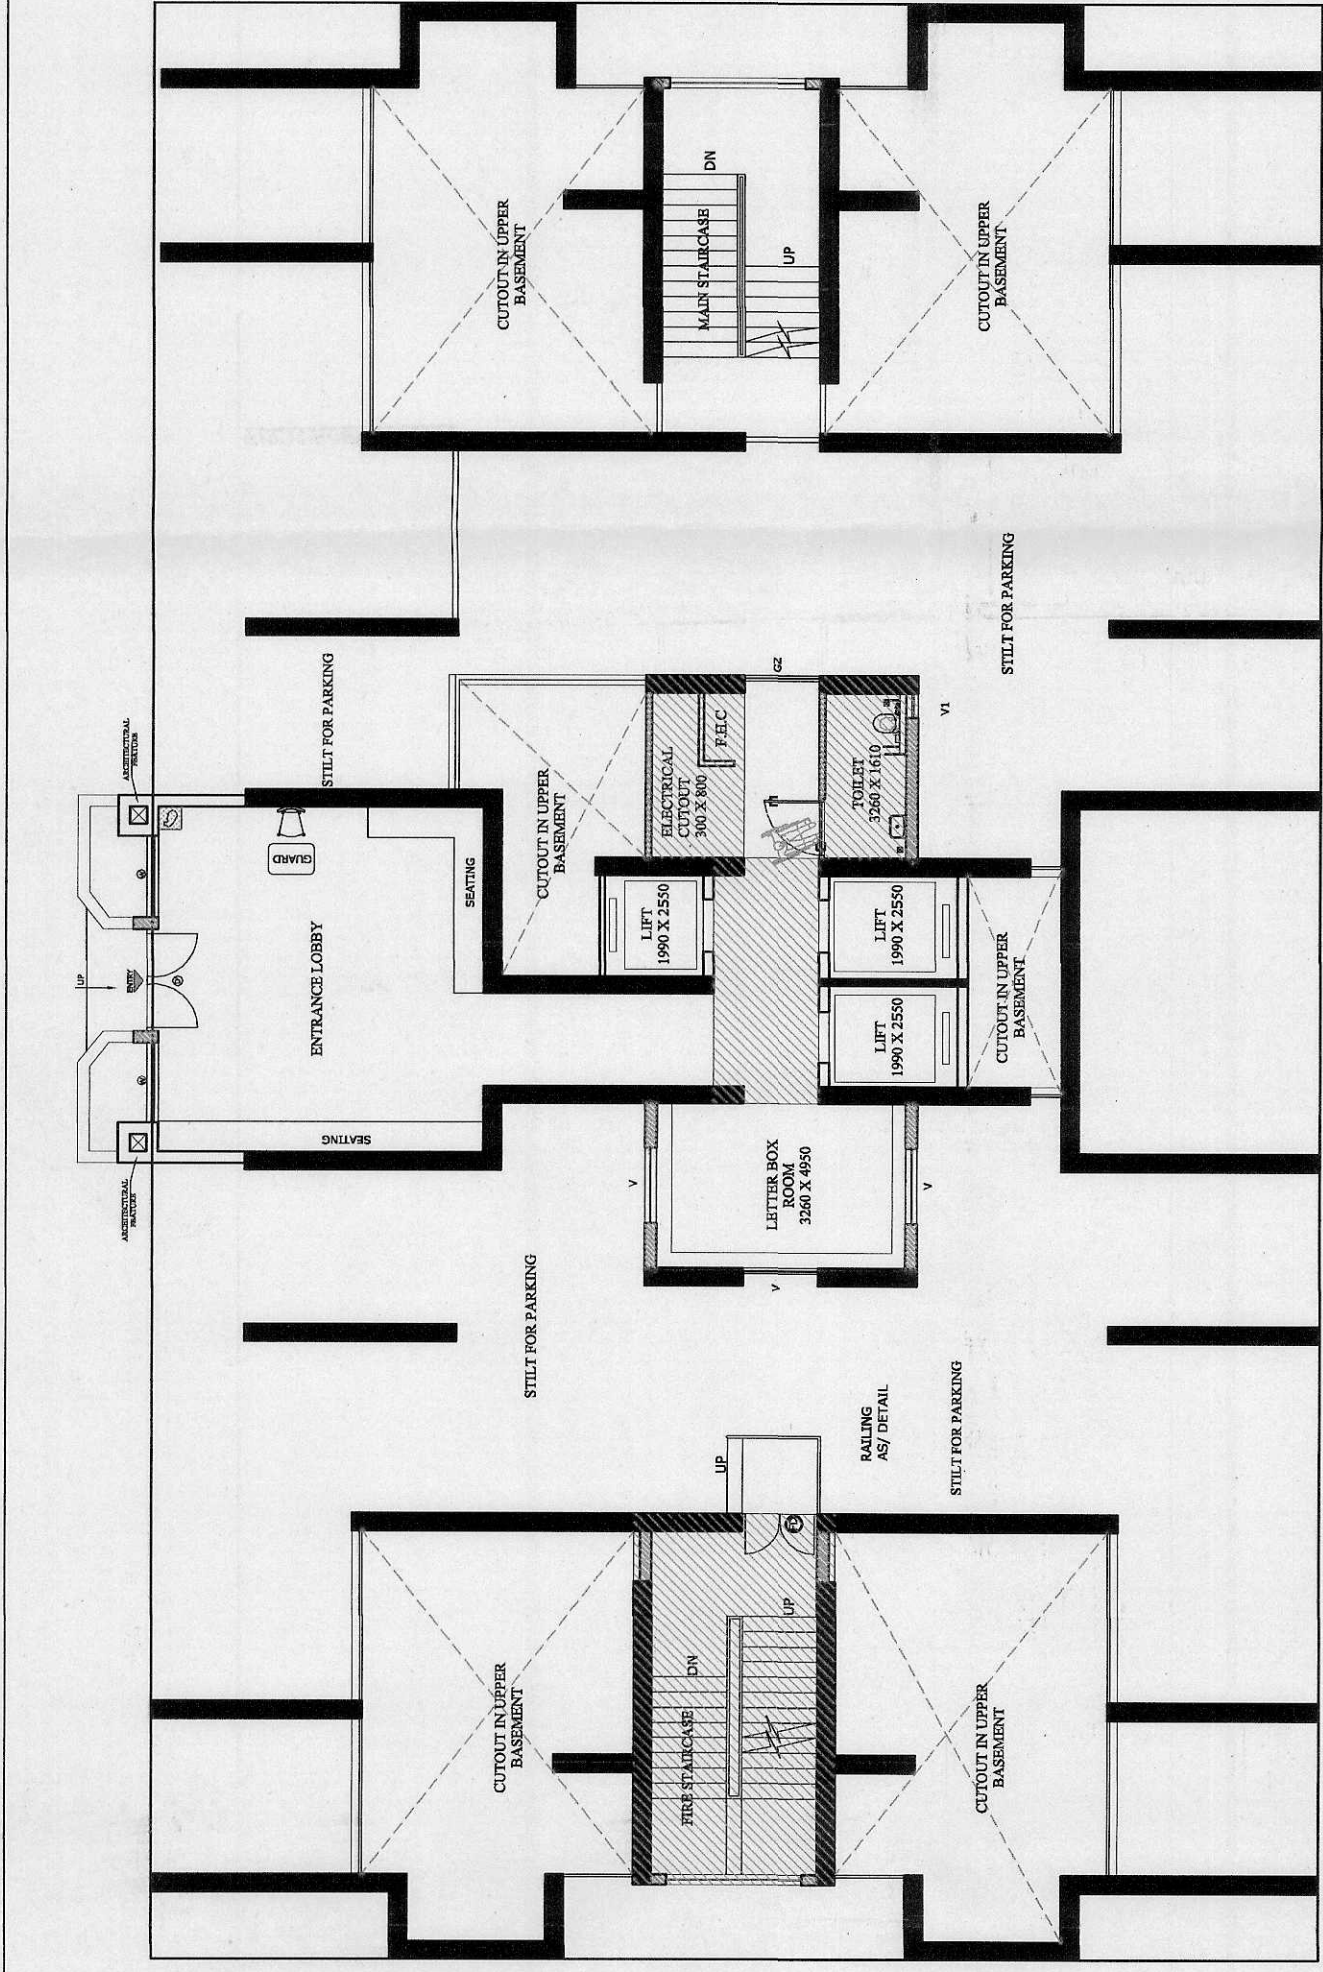

STILT FLOOR PLAN

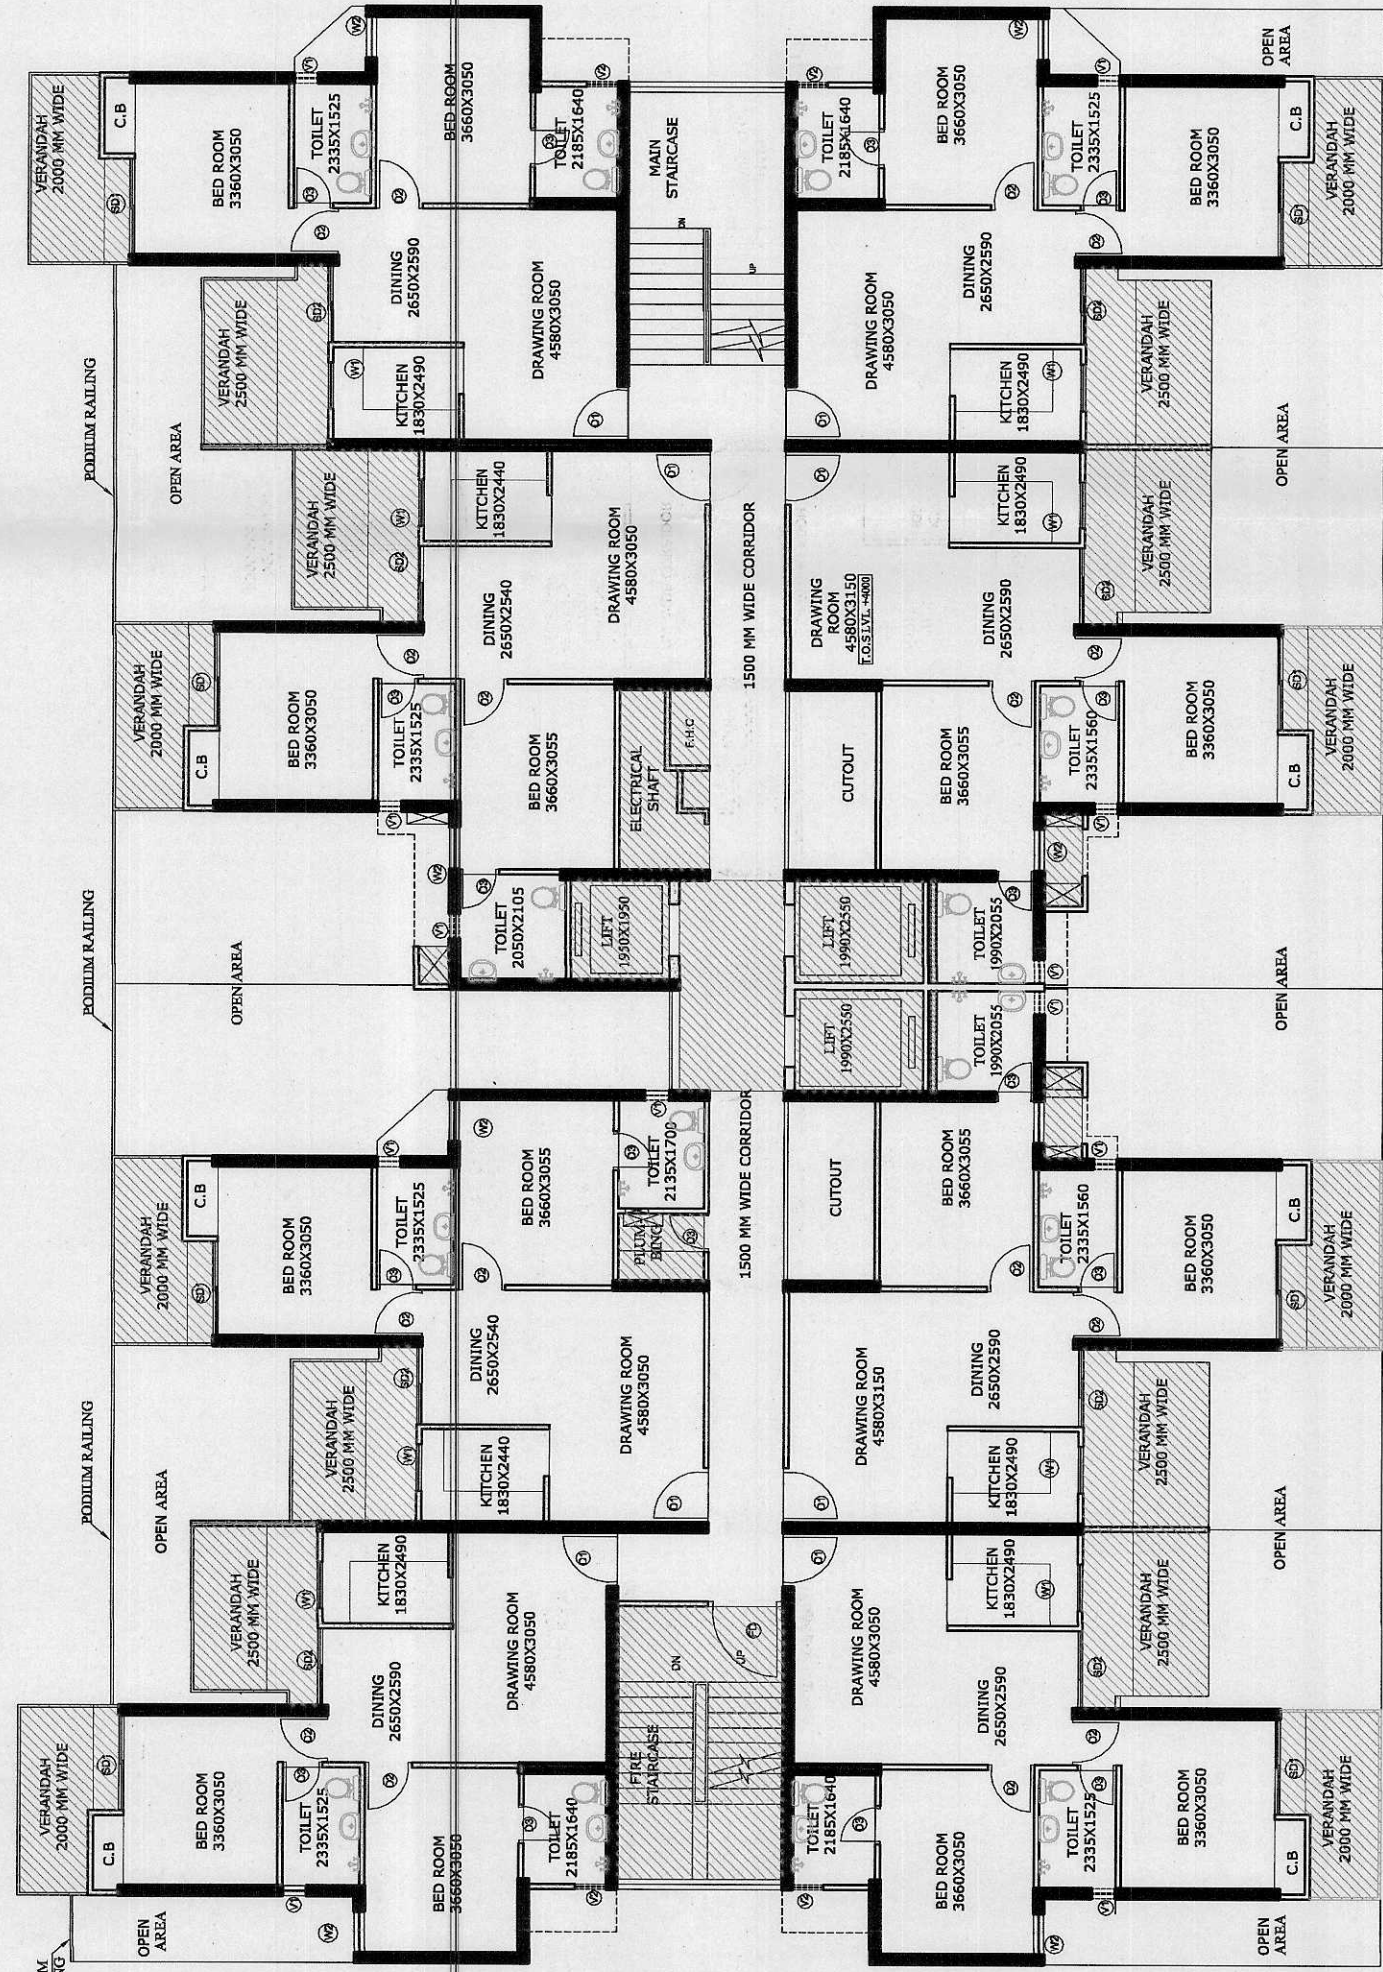


PODIUM FLOOR PLAN

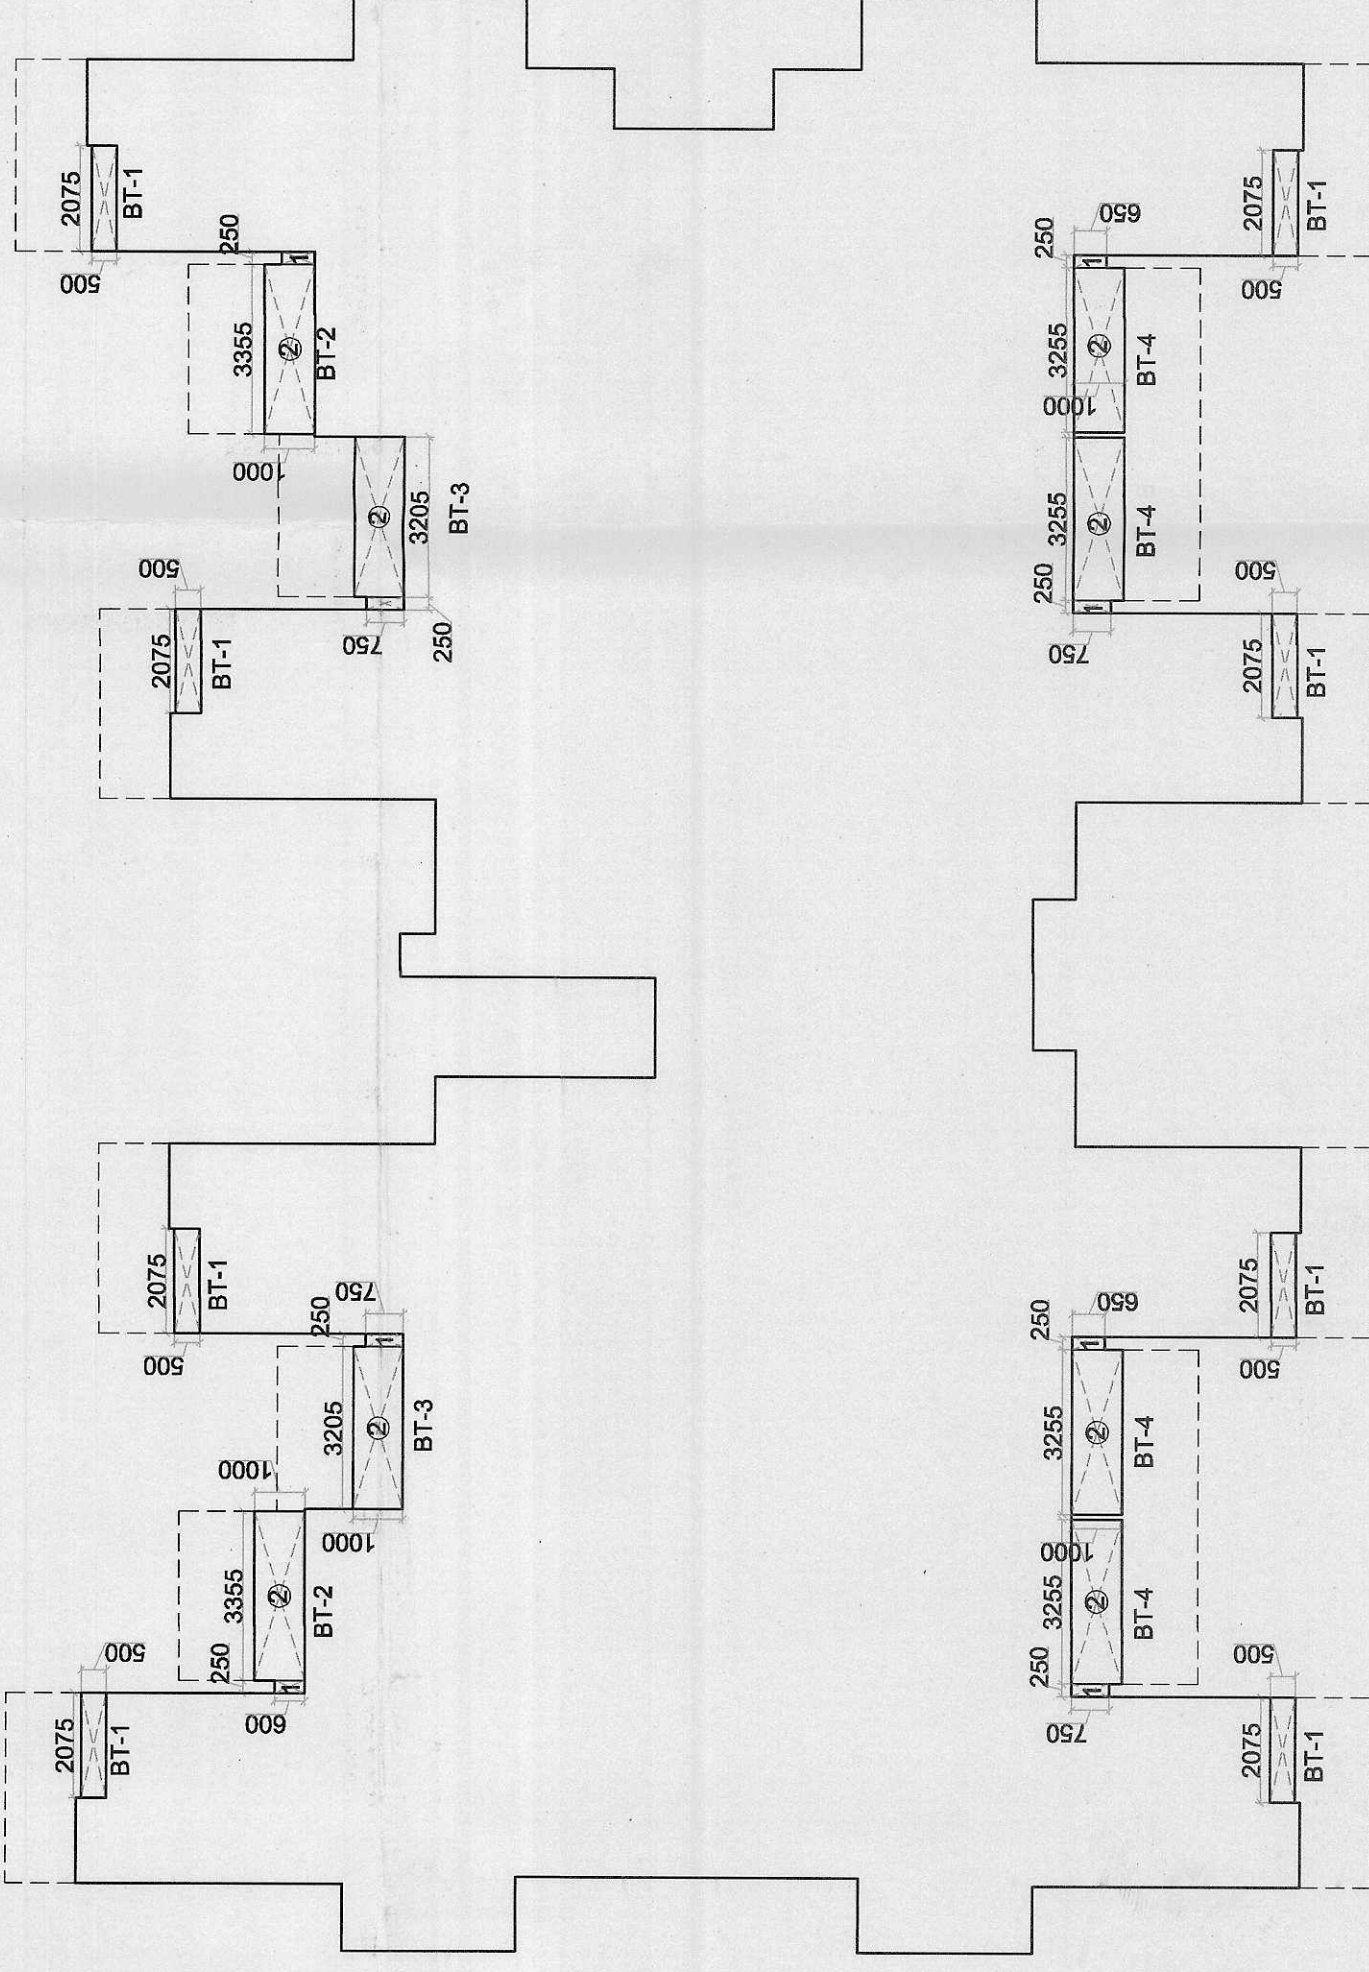


EXCESS BALCONY AREA DETAIL

STILT FLOOR AREA DETAIL

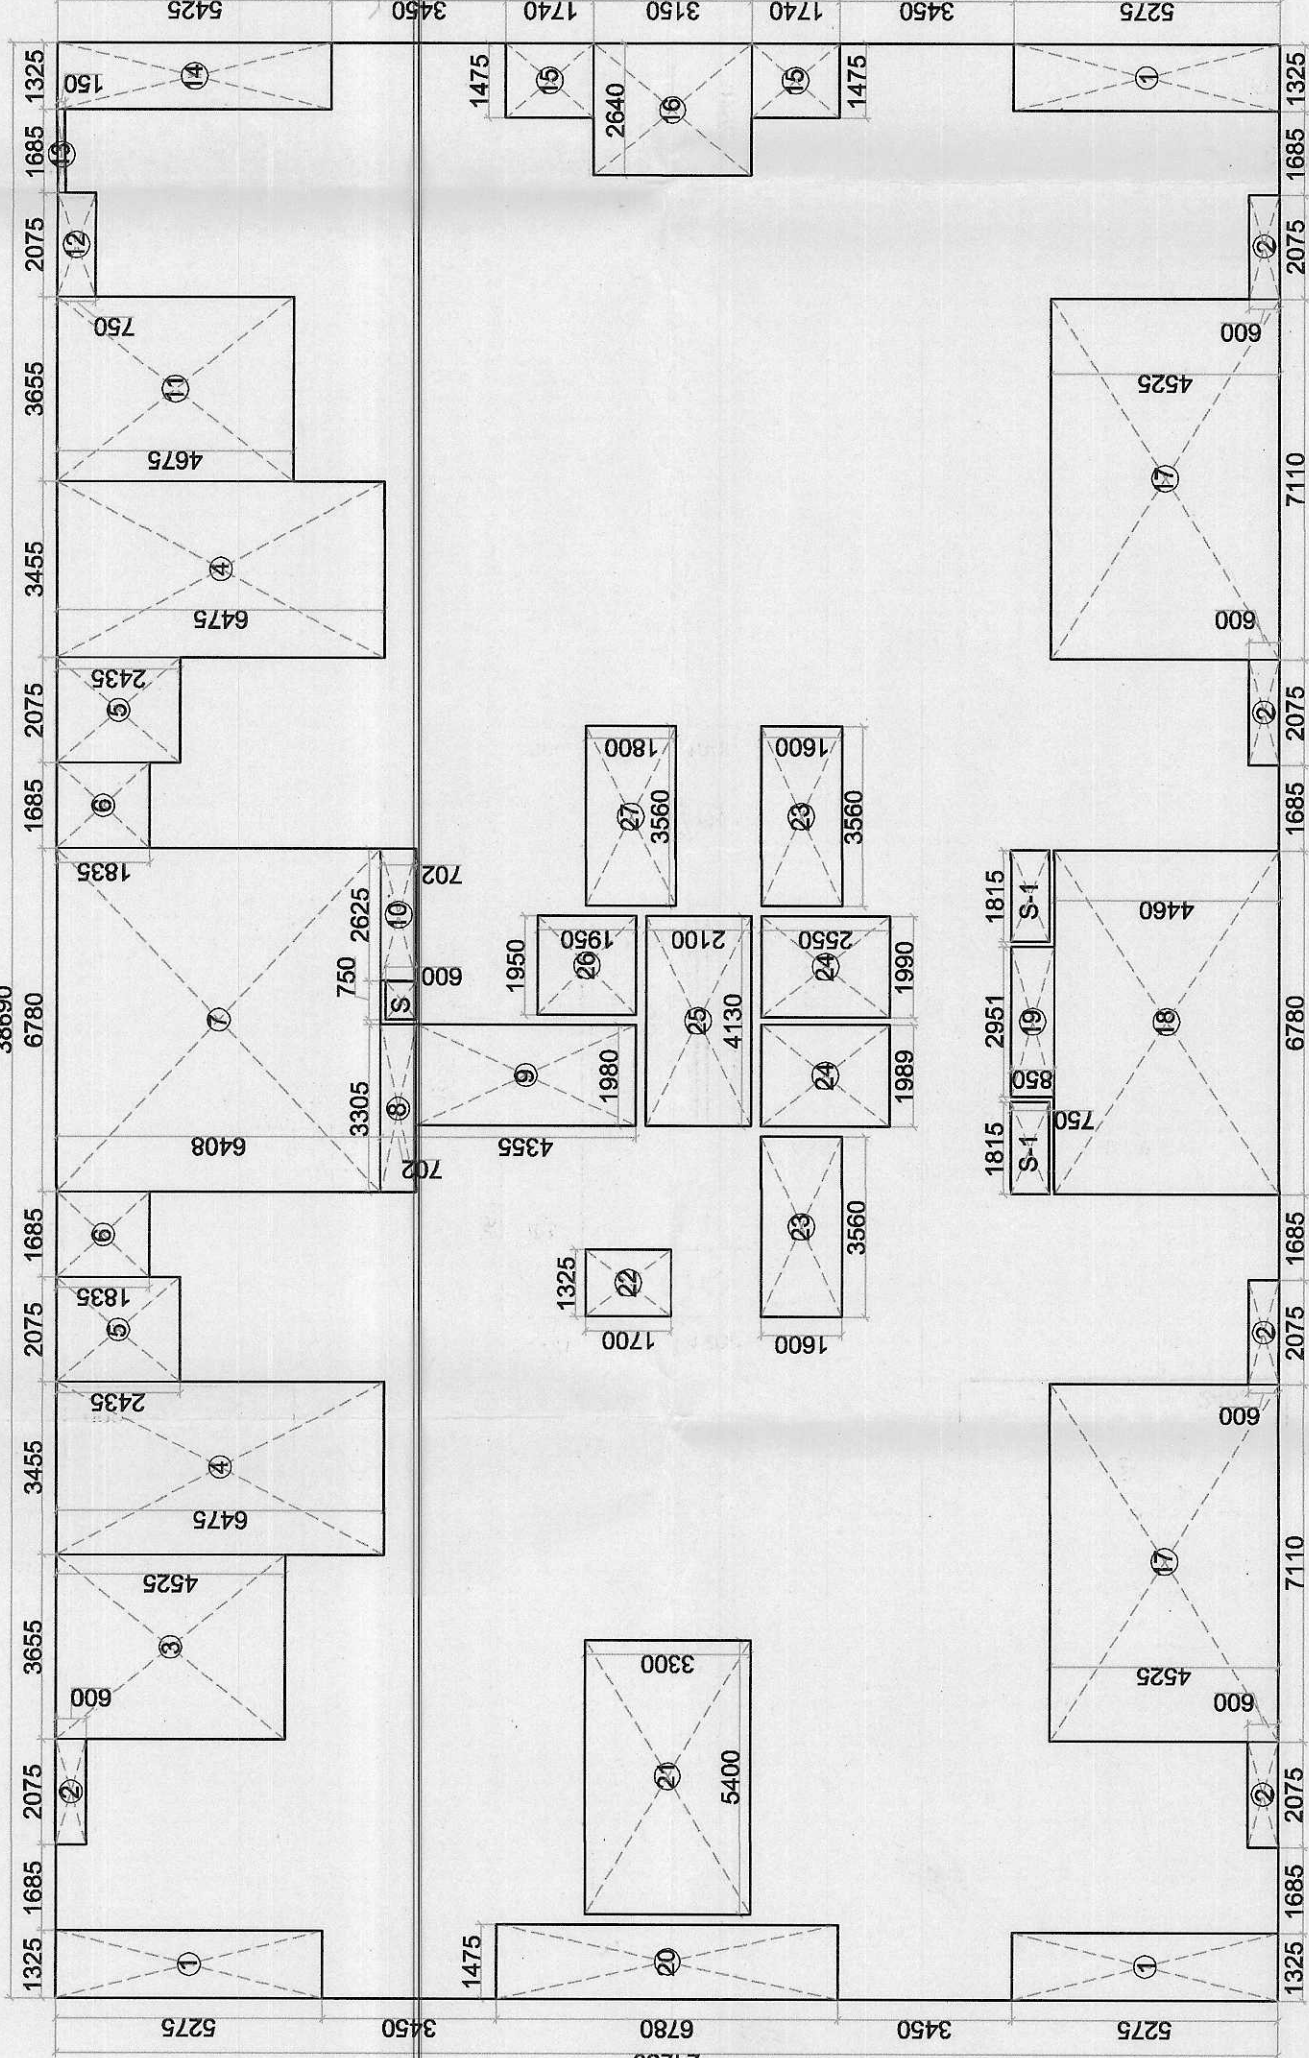

PODIUM FLOOR AREA DETAIL

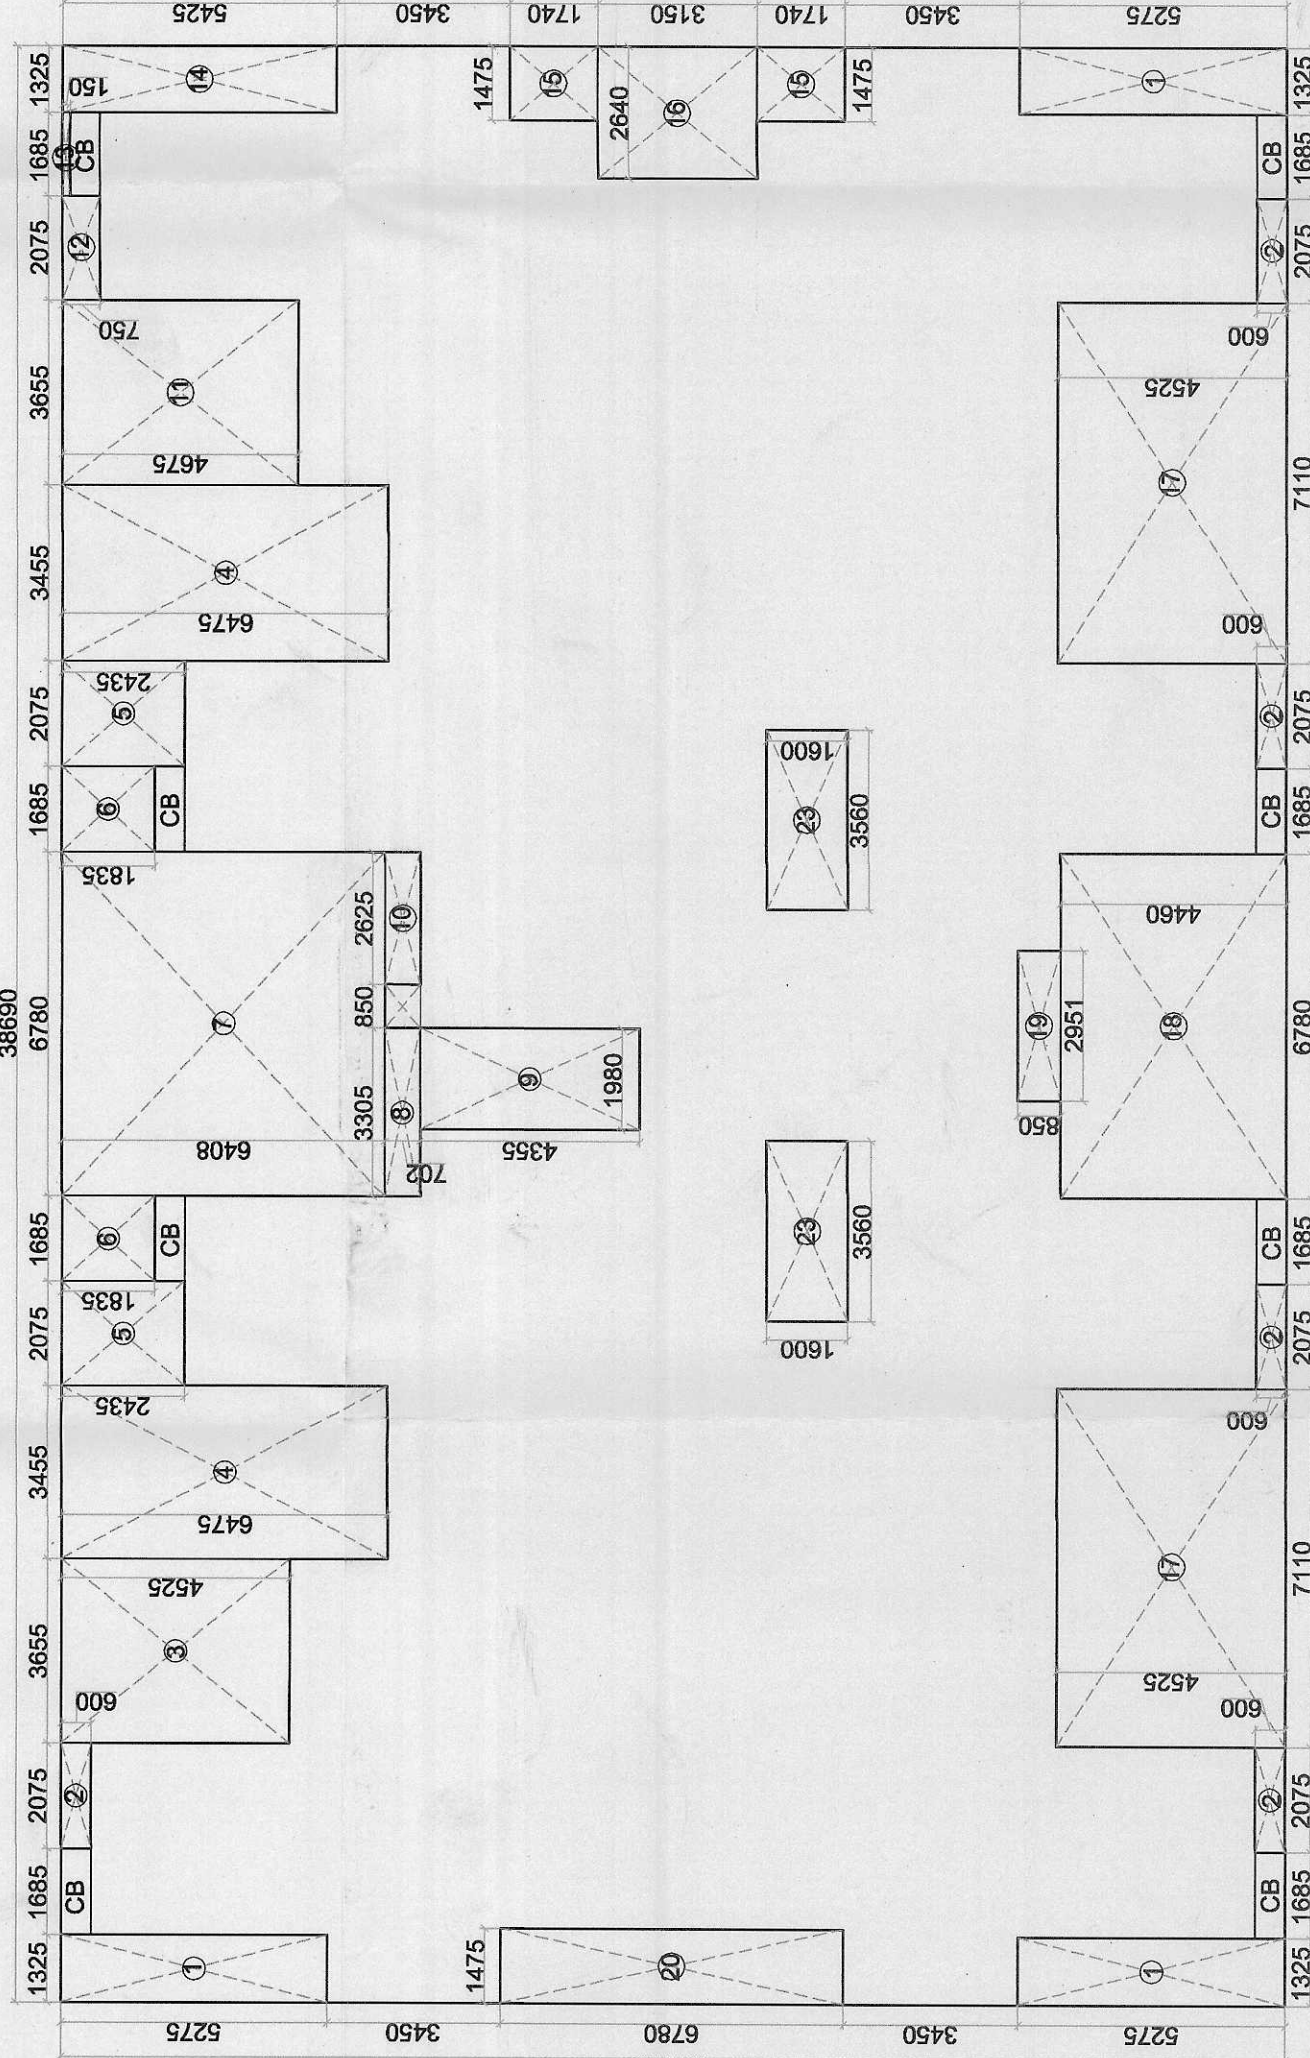

GROUND COVERAGE AREA DETAIL

BLOCK - C

