


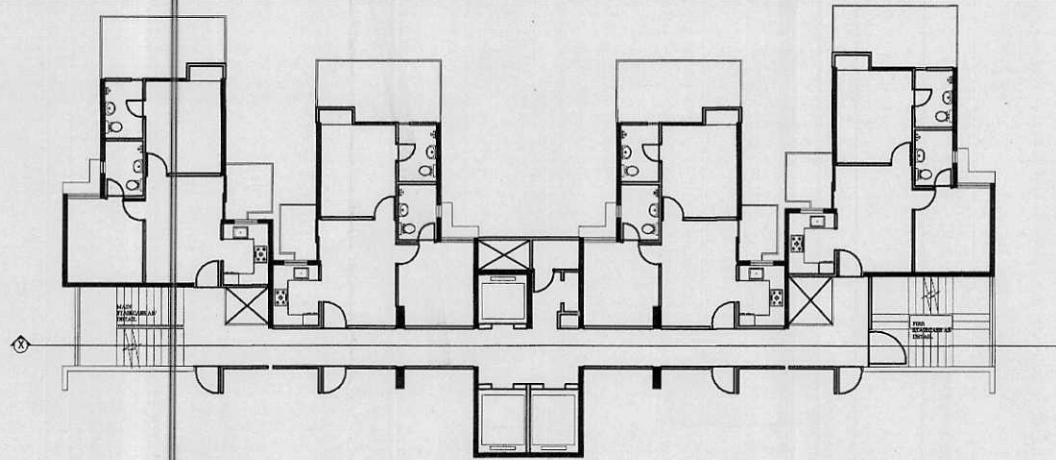


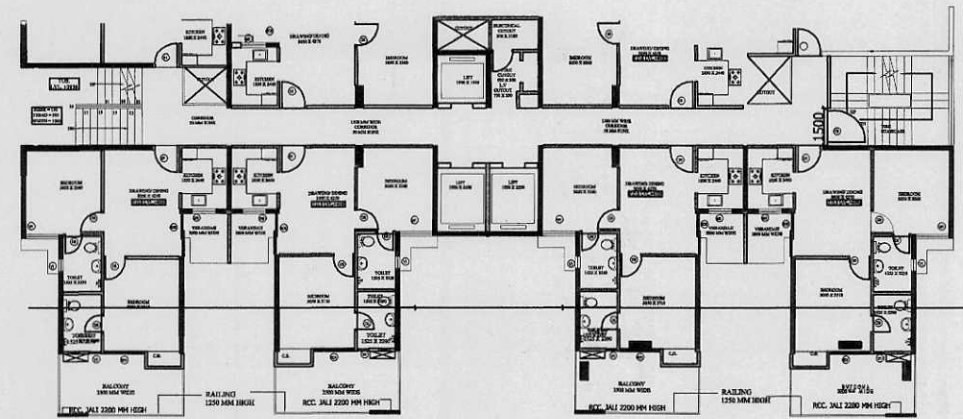

Greater Noida Industrial Dev. Authority  
**APPROVED**  
 Vide Letter No. 85/2017 Dated 28/9/17  
 Valid upto Dated 5 Years  
 Gen. Manager (Png. & Arch.)  
 Drawing Checked & Verified By  
 Sr. Ex (Png.)

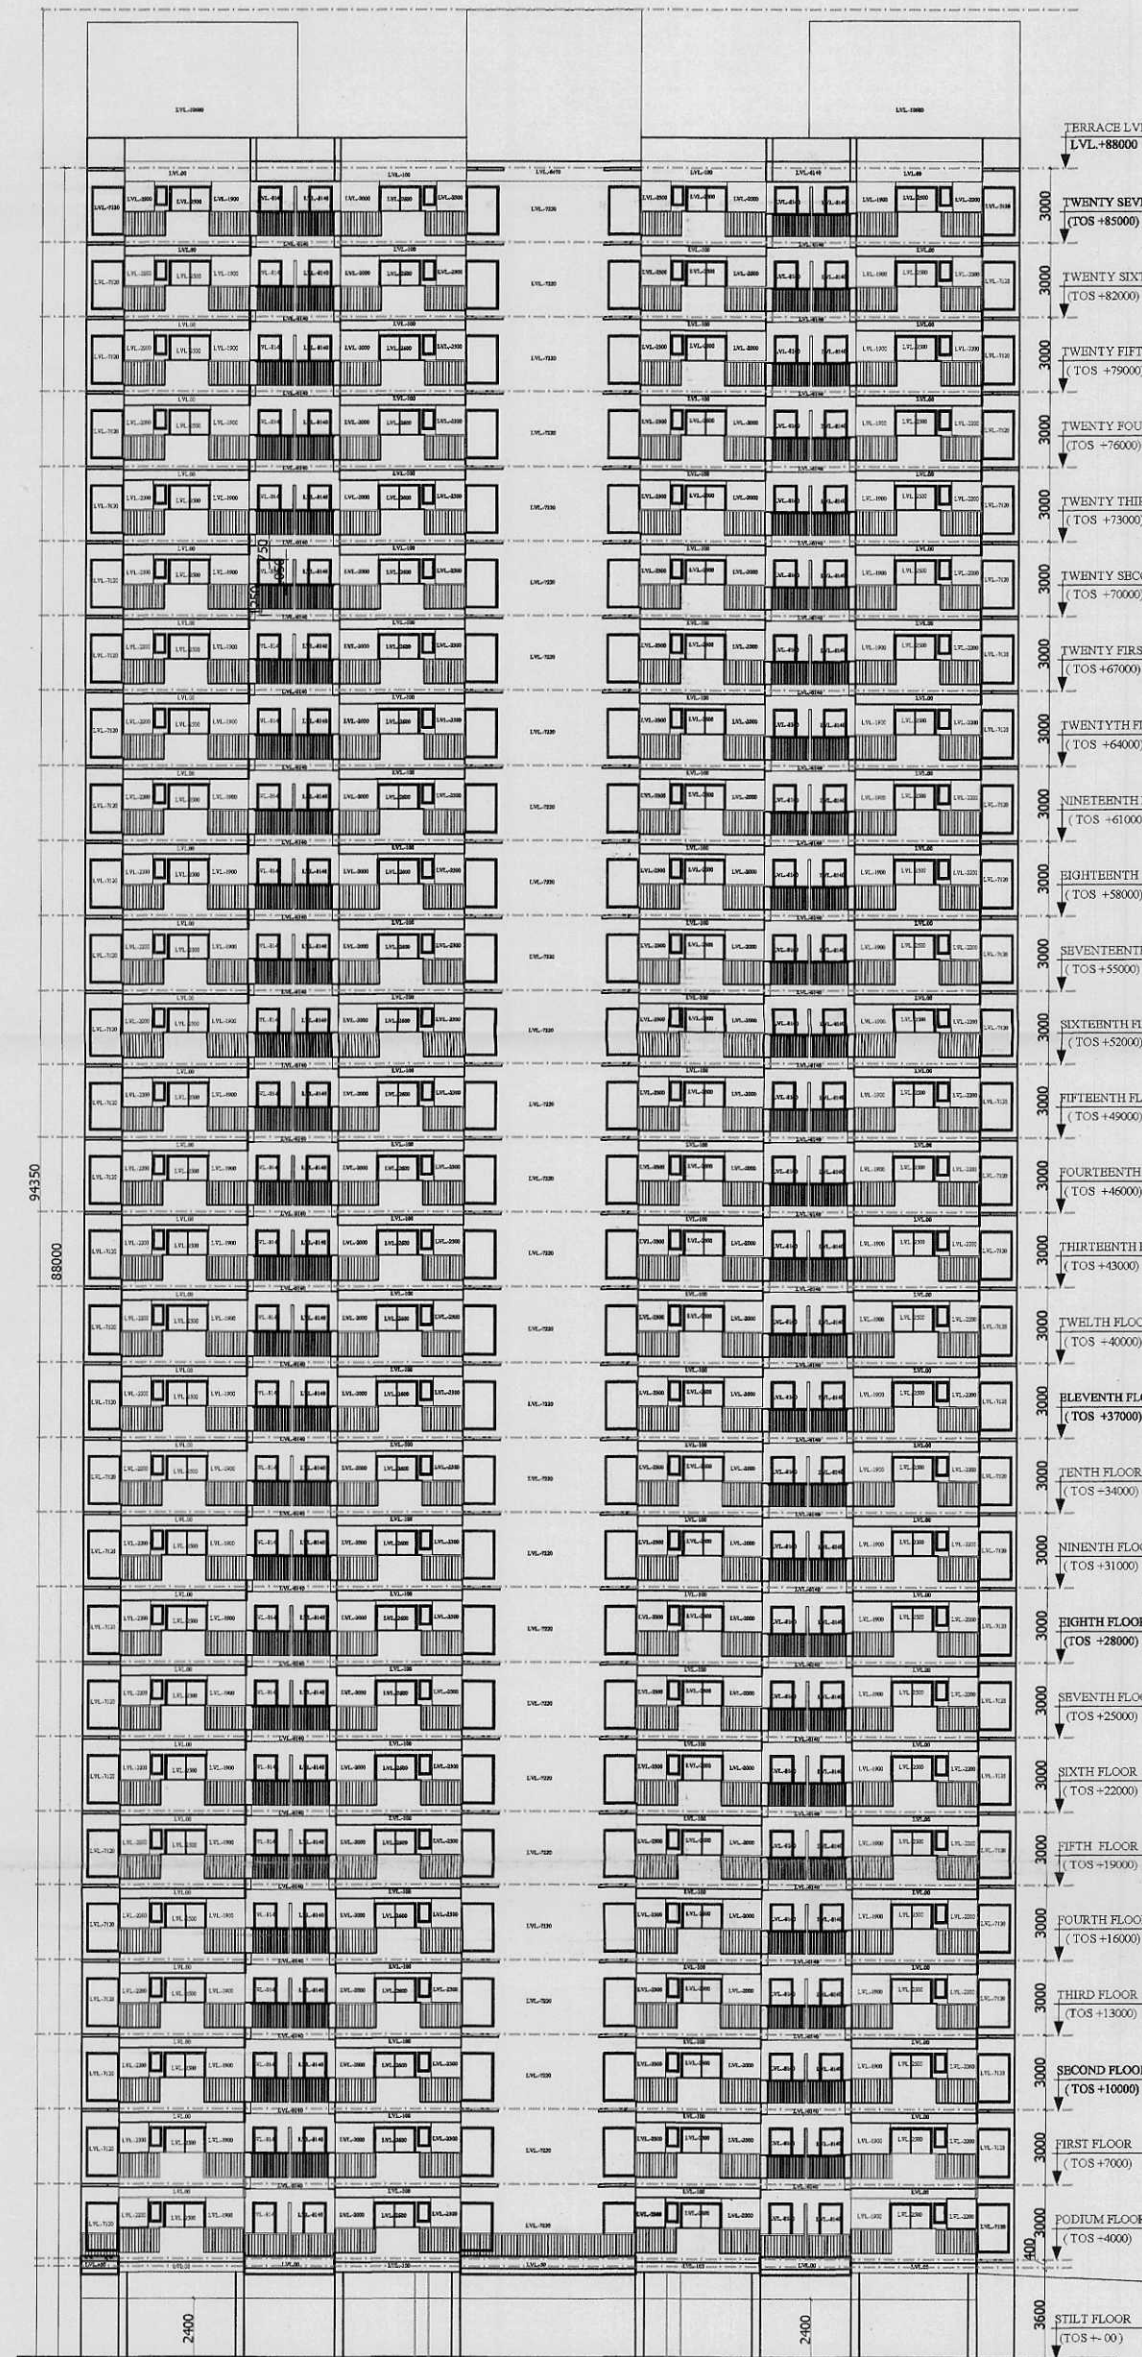

LAWN SIDE ELEVATION

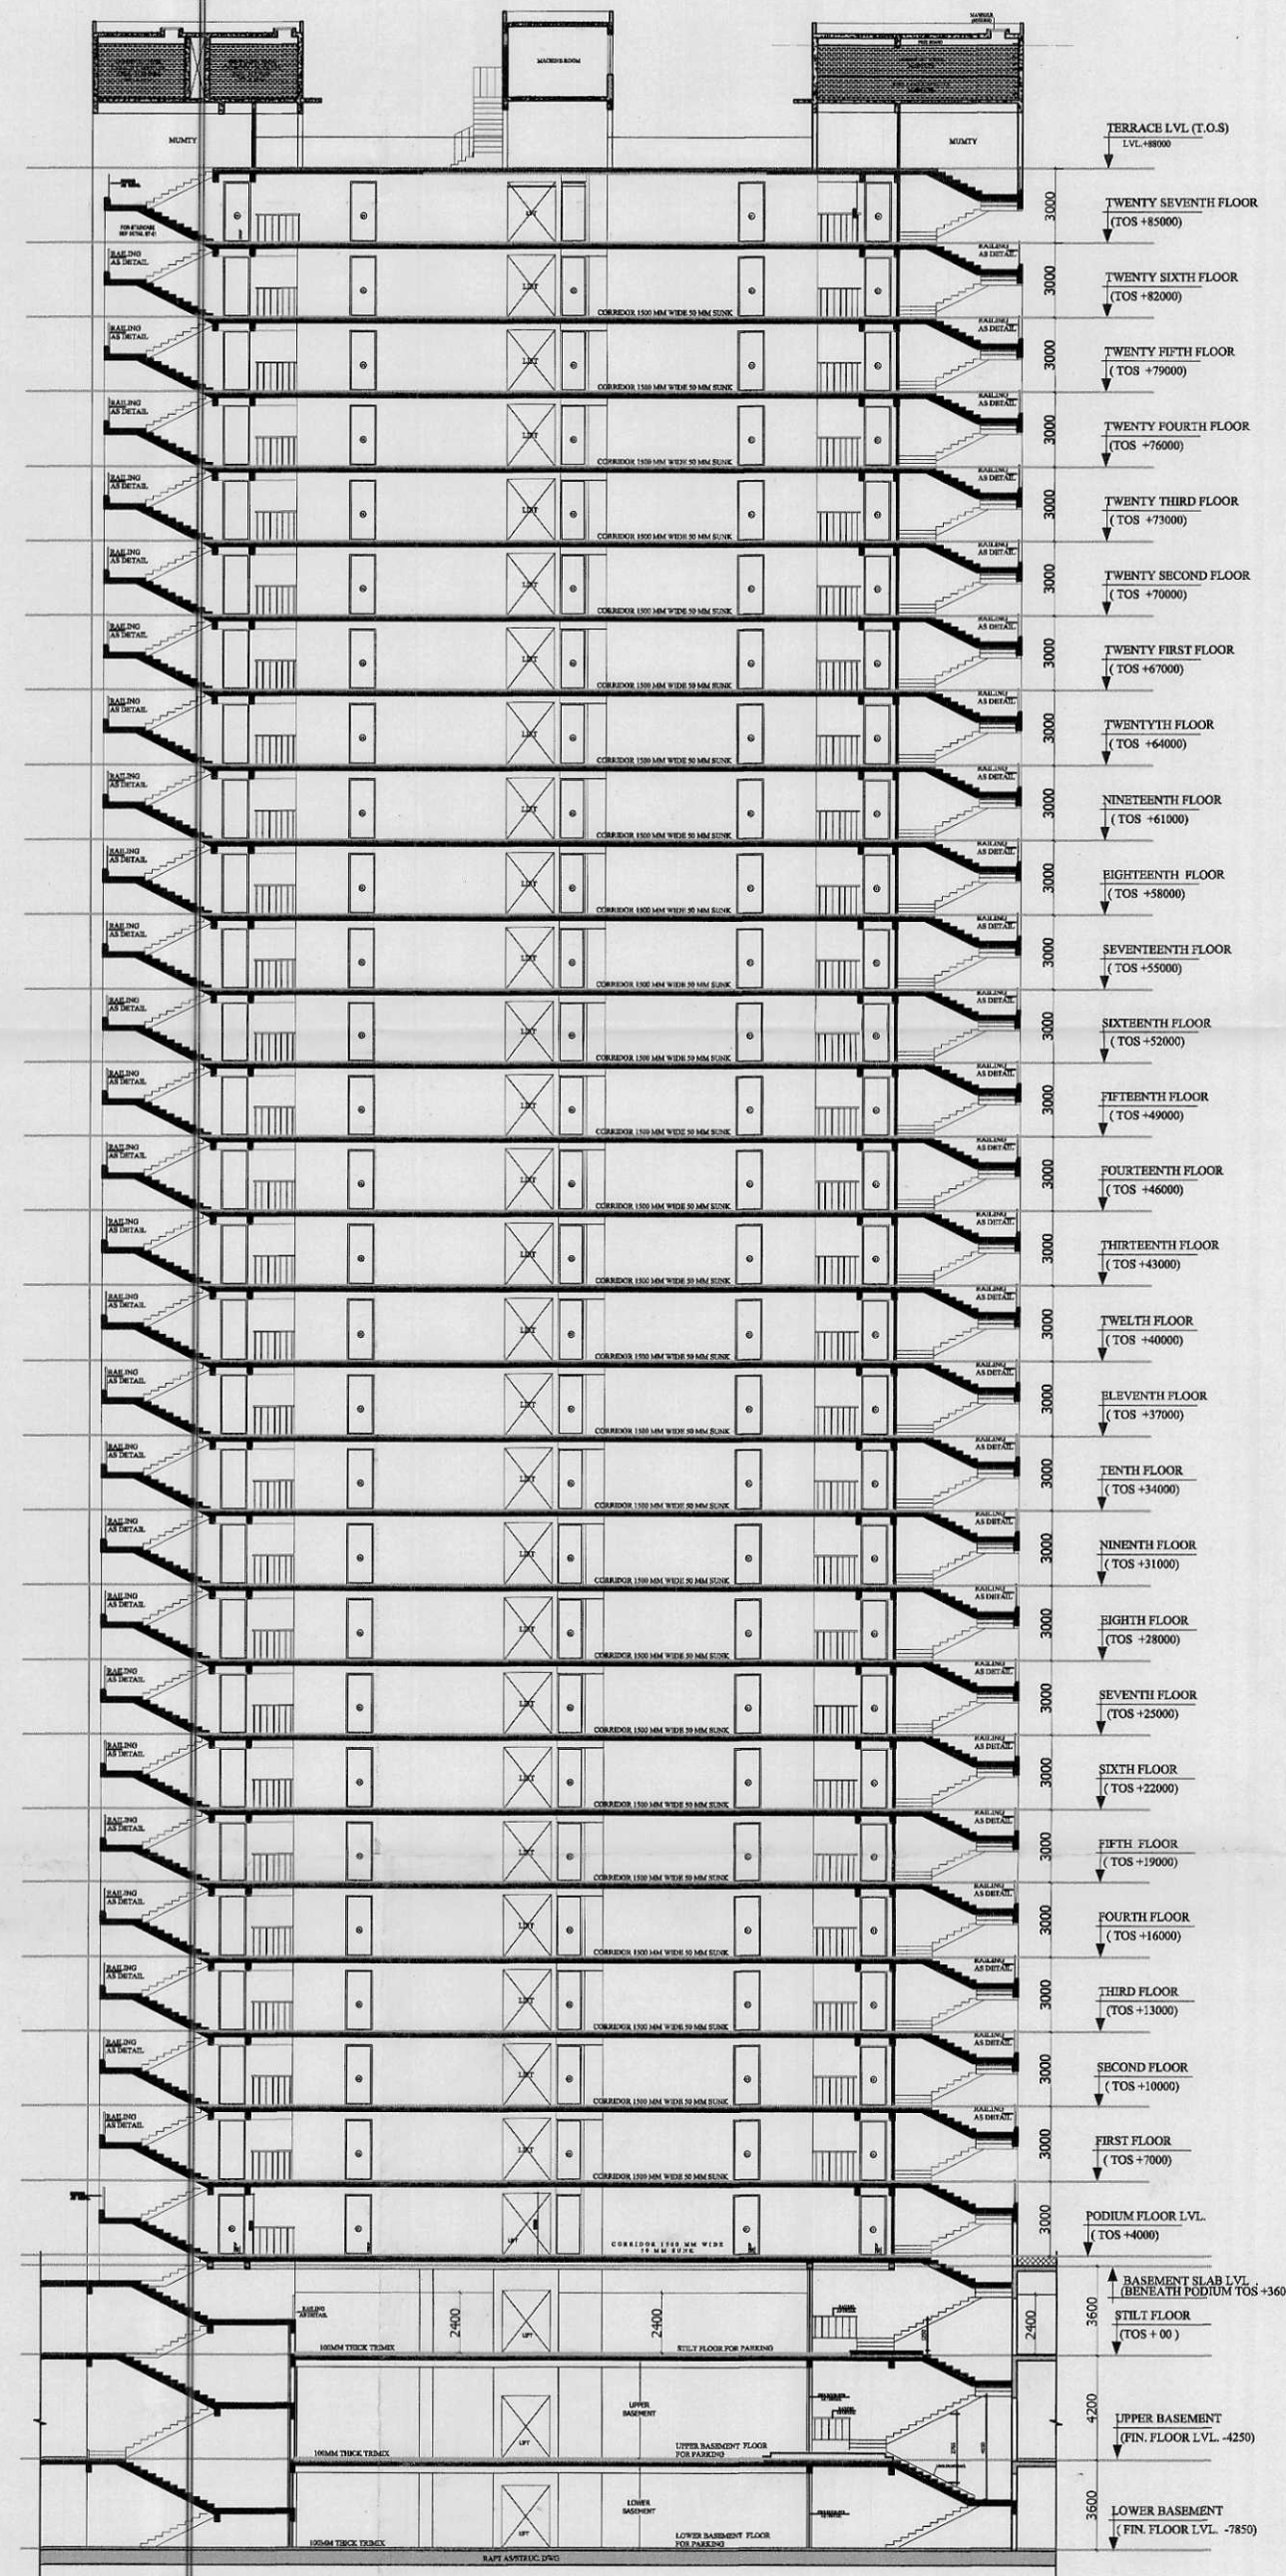

SECTION XX' (BLOCK A)

|   |   |
|---|---|
| CLIENT :-<br>GAURSONS PROMOTERS PRIVATE LIMITED<br>Gaur Biz Park Plot No -1, Abhay Khand-II,<br>Indirapuram, Ghaziabad             |   |
| PROJECT :-<br>PROPOSED GROUP HOUSING PROJECT (GC-14)<br>GAUR CITY-2 AT PLOT NO - GC-12 & GC-14/GH-3,<br>SECTOR 16-C, GREATER NOIDA |   |
| ■ REVISED SUBMISSION (GC-14)   |   |
| SCALE :-   |   |
| TITLE :-<br>ELEVATION & SECTION   |   |
| OWNER'S SIGN   | ARCHITECT SIGN                                                                                              |
| For GAURSONS PROMOTER PVT. LTD.<br>                                                                                                | KAILASH KUMAR<br>ARCHITECT<br>(CA-8070088)<br>Gaur Biz Park, Plot No-1<br>Abhay Khand-II, Indirapuram, Ghz. |
| BLOCK - A   | DRG. NO. :- RSD-09                                                                                          |