
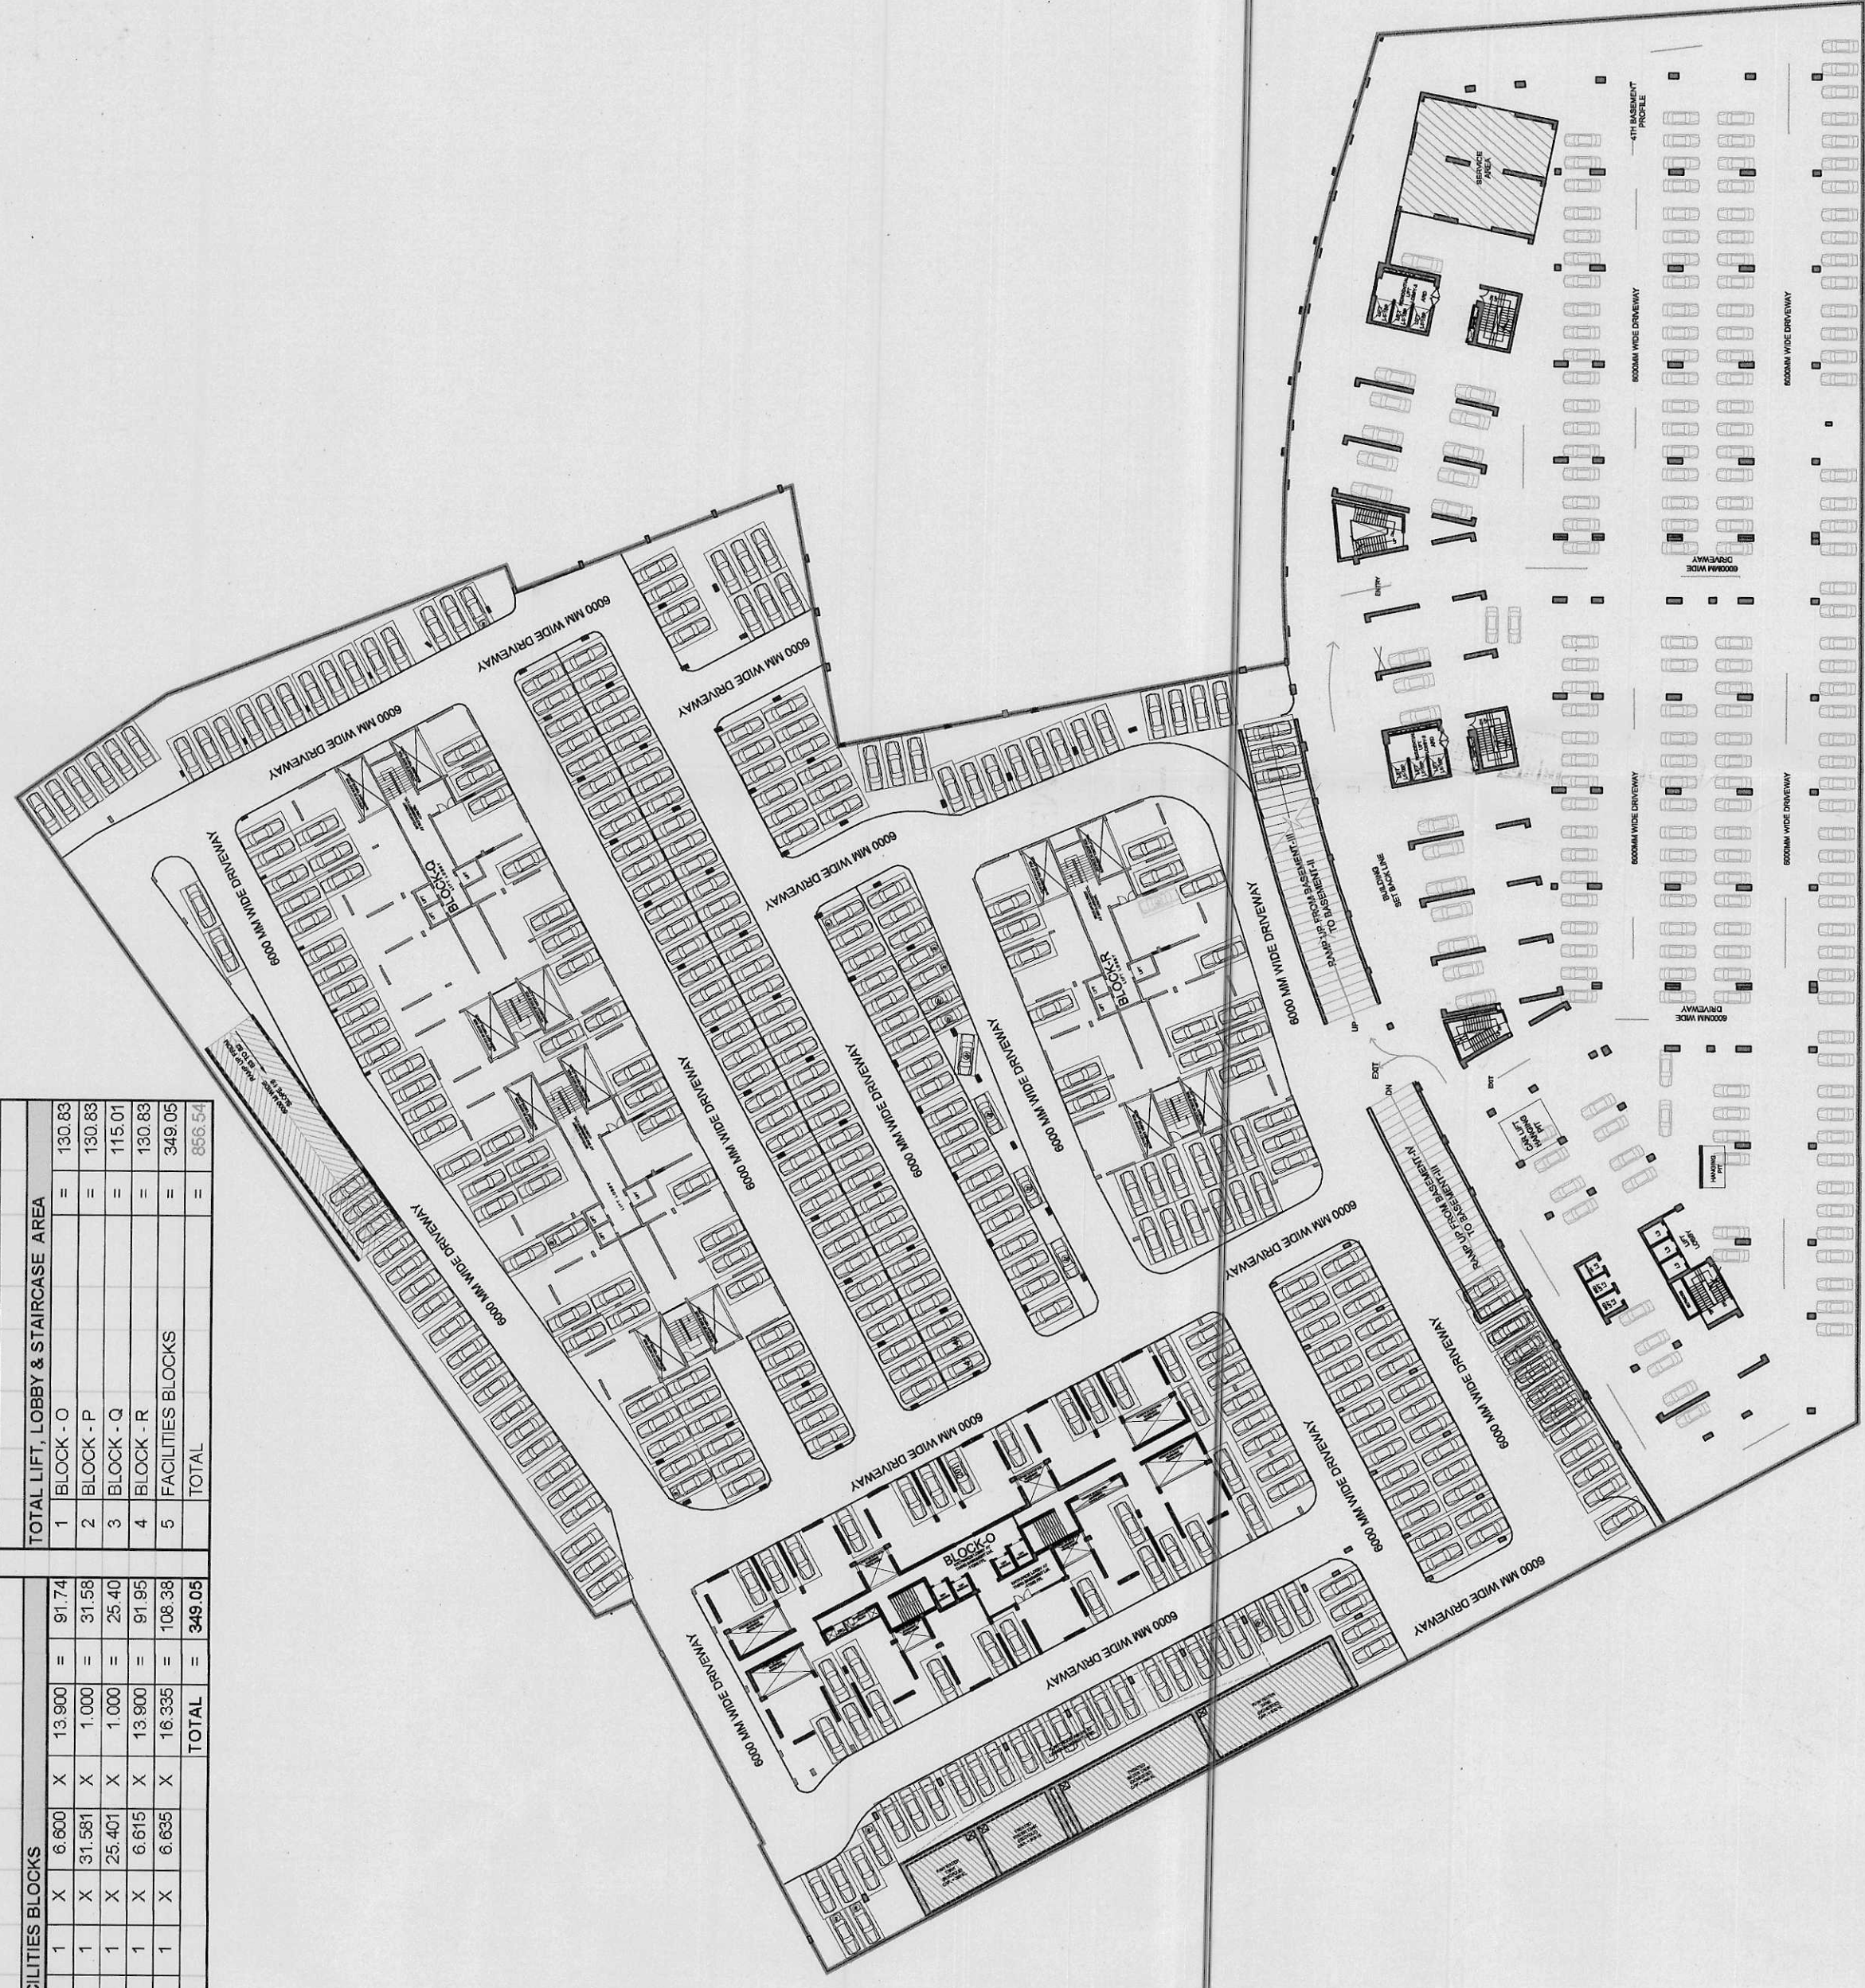


[illegible]

THIRD BASEMENT PLAN

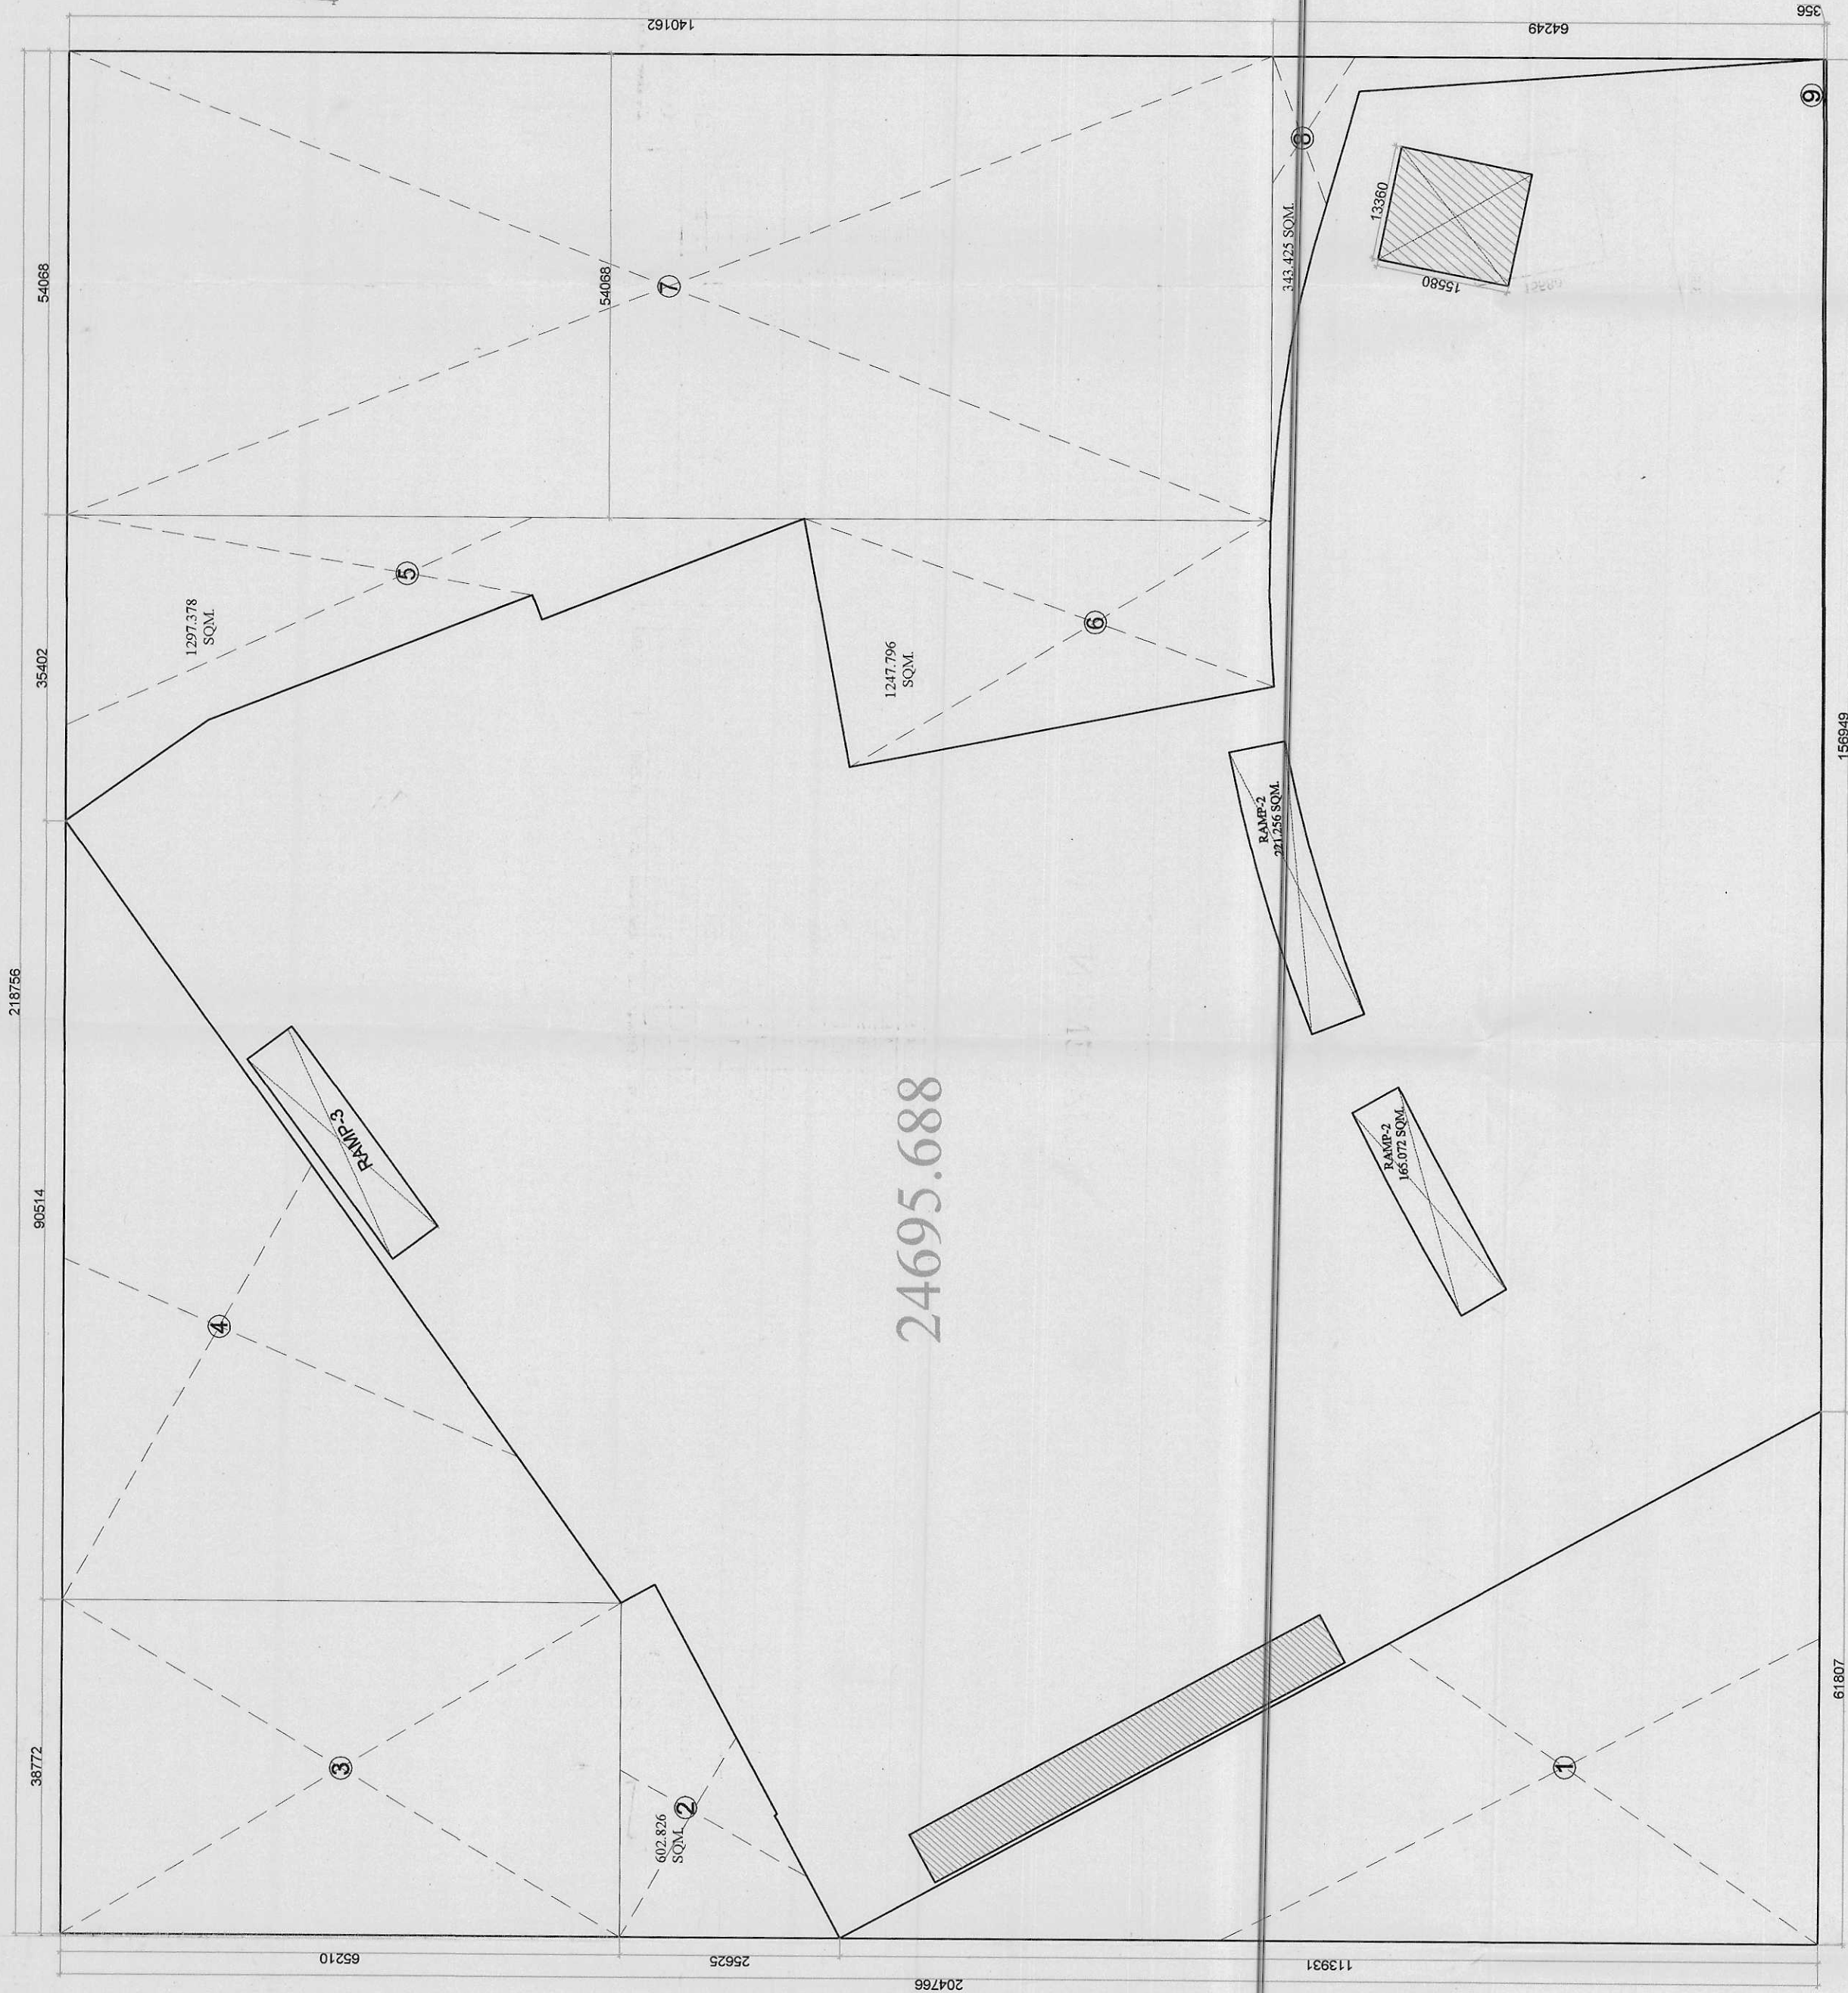

THIRD BASEMENT AREA DETAIL

THIRD BASEMENT AREA DETAIL		TOTAL AREA		216.756		X 204.766		= 44793.79	
LESS AREA:-		1		0.5		X 61.807		X 113.691	
								= 35250.67	
		2		1		X 602.926		X 1,000	
								= 602.93	
		3		1		X 38.772		X 95.210	
								= 2526.32	
		4		0.5		X 92.374		X 65.120	
								= 2947.14	
		5		1		X 1292.376		X 1,000	
								= 1292.38	
		6		1		X 1230.411		X 1,000	
								= 1230.41	
		7		1		X 54.068		X 140.162	
								= 7575.28	
		8		1		X 343.425		X 1,000	
								= 343.43	
		9		0.5		X 156.949		X 0.356	
								= 27.64	
								TOTAL AREA = 20651.59	
TOTAL BASEMENT AREA = 13,000		TOTAL AREA (-) LESS AREA							
		= 44793.79		-		20651.6		= 24732.21	
OTHERS AREA IN BASEMENT									
1 15% FAR AREA								TOTAL = 546.68	
								= 546.68	
TOTAL NON FAR BASEMENT AREA									
TOTAL THIRD BASEMENT NON FAR AREA = TOTAL									
BASEMENT AREA (-) OTHERS AREA									
								TOTAL = 24732.21	
								= 24186.53	

CLIENT :-

GAURSONS PROMOTERS PRIVATE LIMITED
Gaur Biz Park Plot No.-1, Abhay Khand-II,
Indirapuram, Ghaziabad

PROJECT:-
PROPOSED GROUP HOUSING PROJECT (GC-14)
GAUR CITY-2 AT PLOT NO - GC-12 & GC-14/GH-
SECTOR 16-C, GREATER NOIDA

REVISED SUBMISSION (GC-14)


SCALE :- -

TITLE :- **THIRD & FOURTH BASEMENT PLAN
& AREA DETAIL**


OWNER'S SIGN

ARCHITECT SIGN

FOURTH BASEMENT PLAN

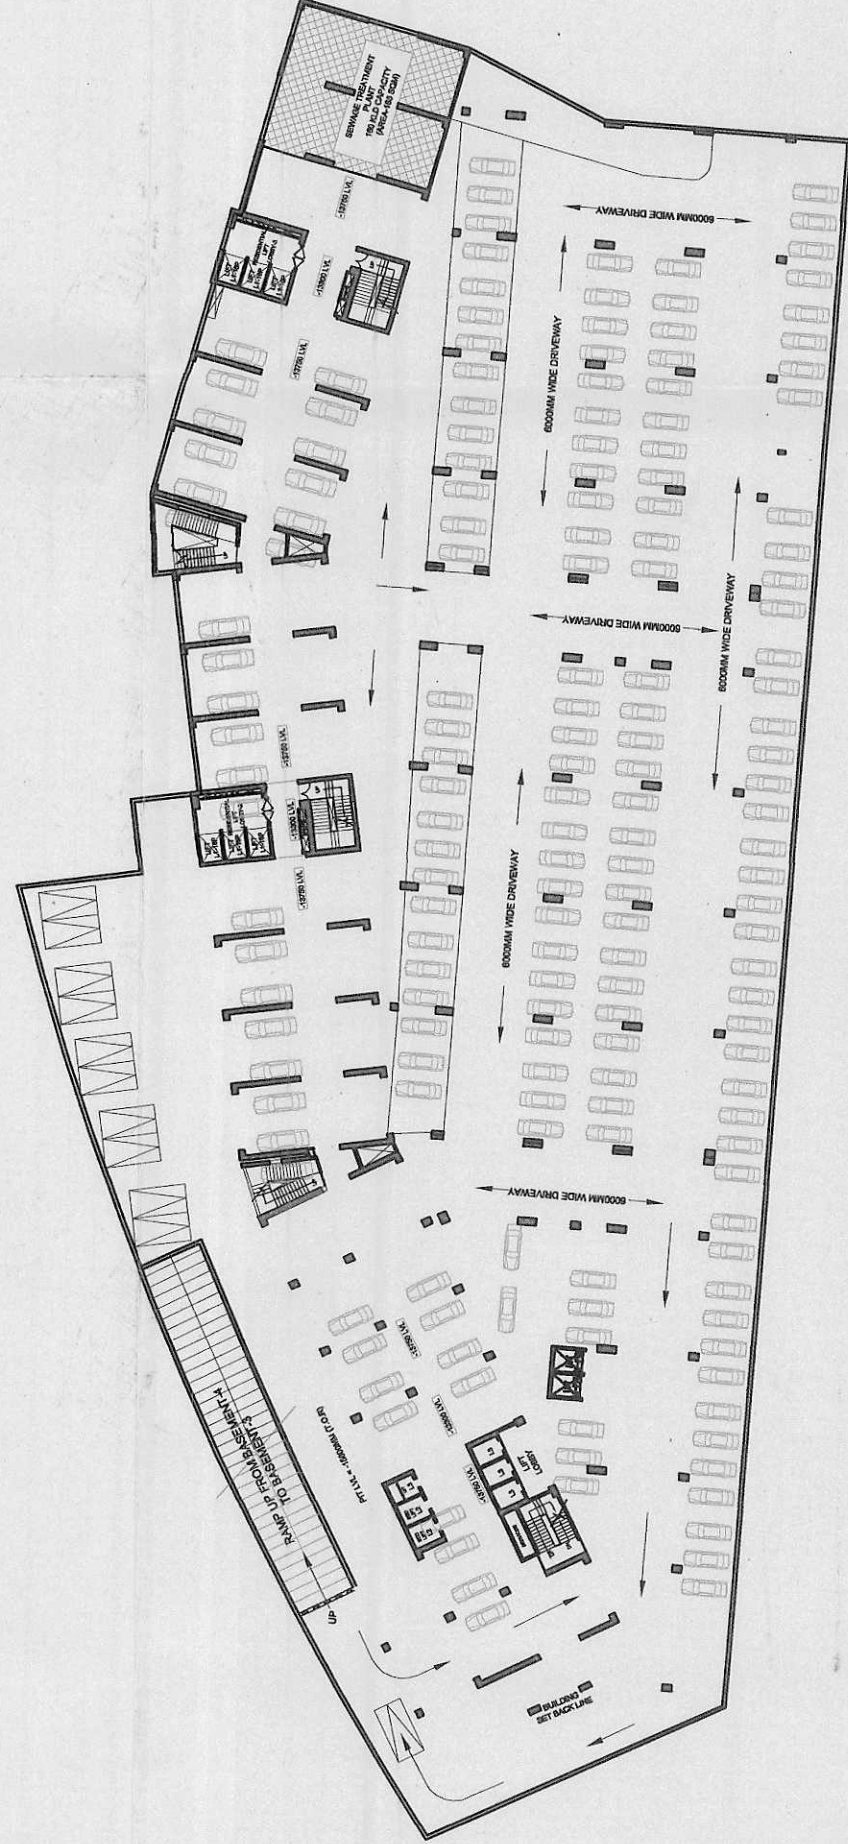

FOURTH BASEMENT AREA DETAIL

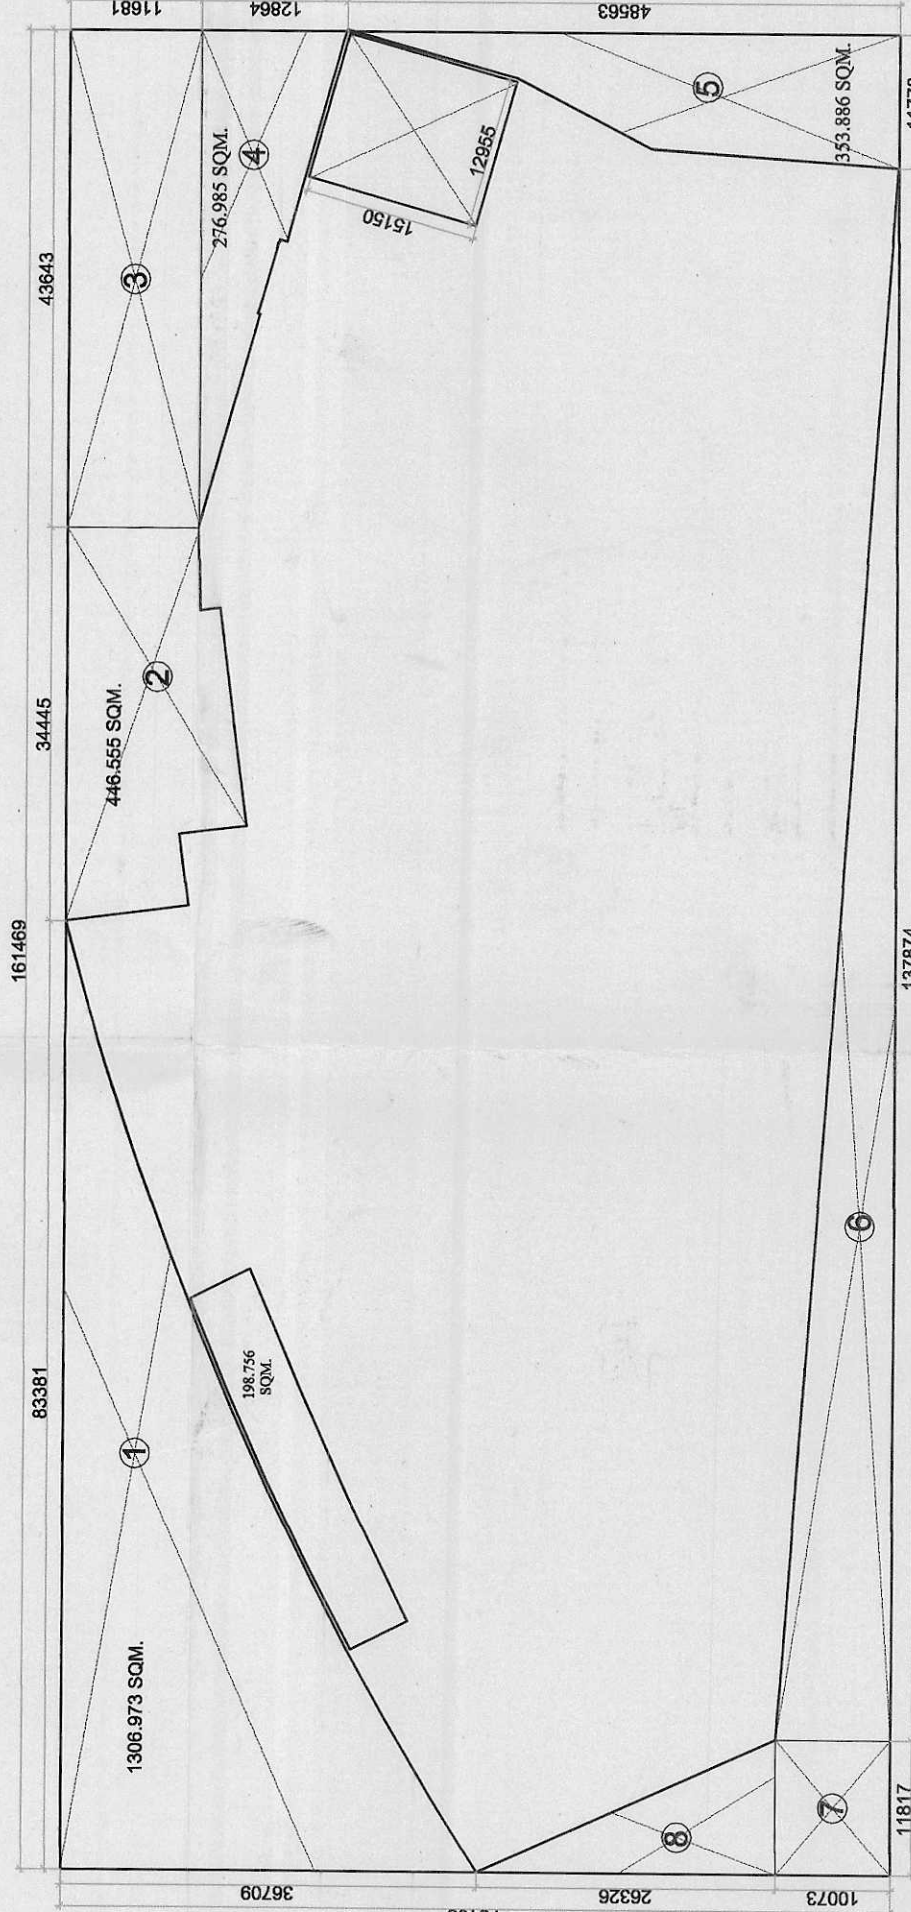

FOURTH BASEMENT AREA DETAIL			
For GAURSONS PROMOTER PVT LTD

31

THIRD & FOURTH BASEMENT PLAN

RG. NO. : BCD-01