
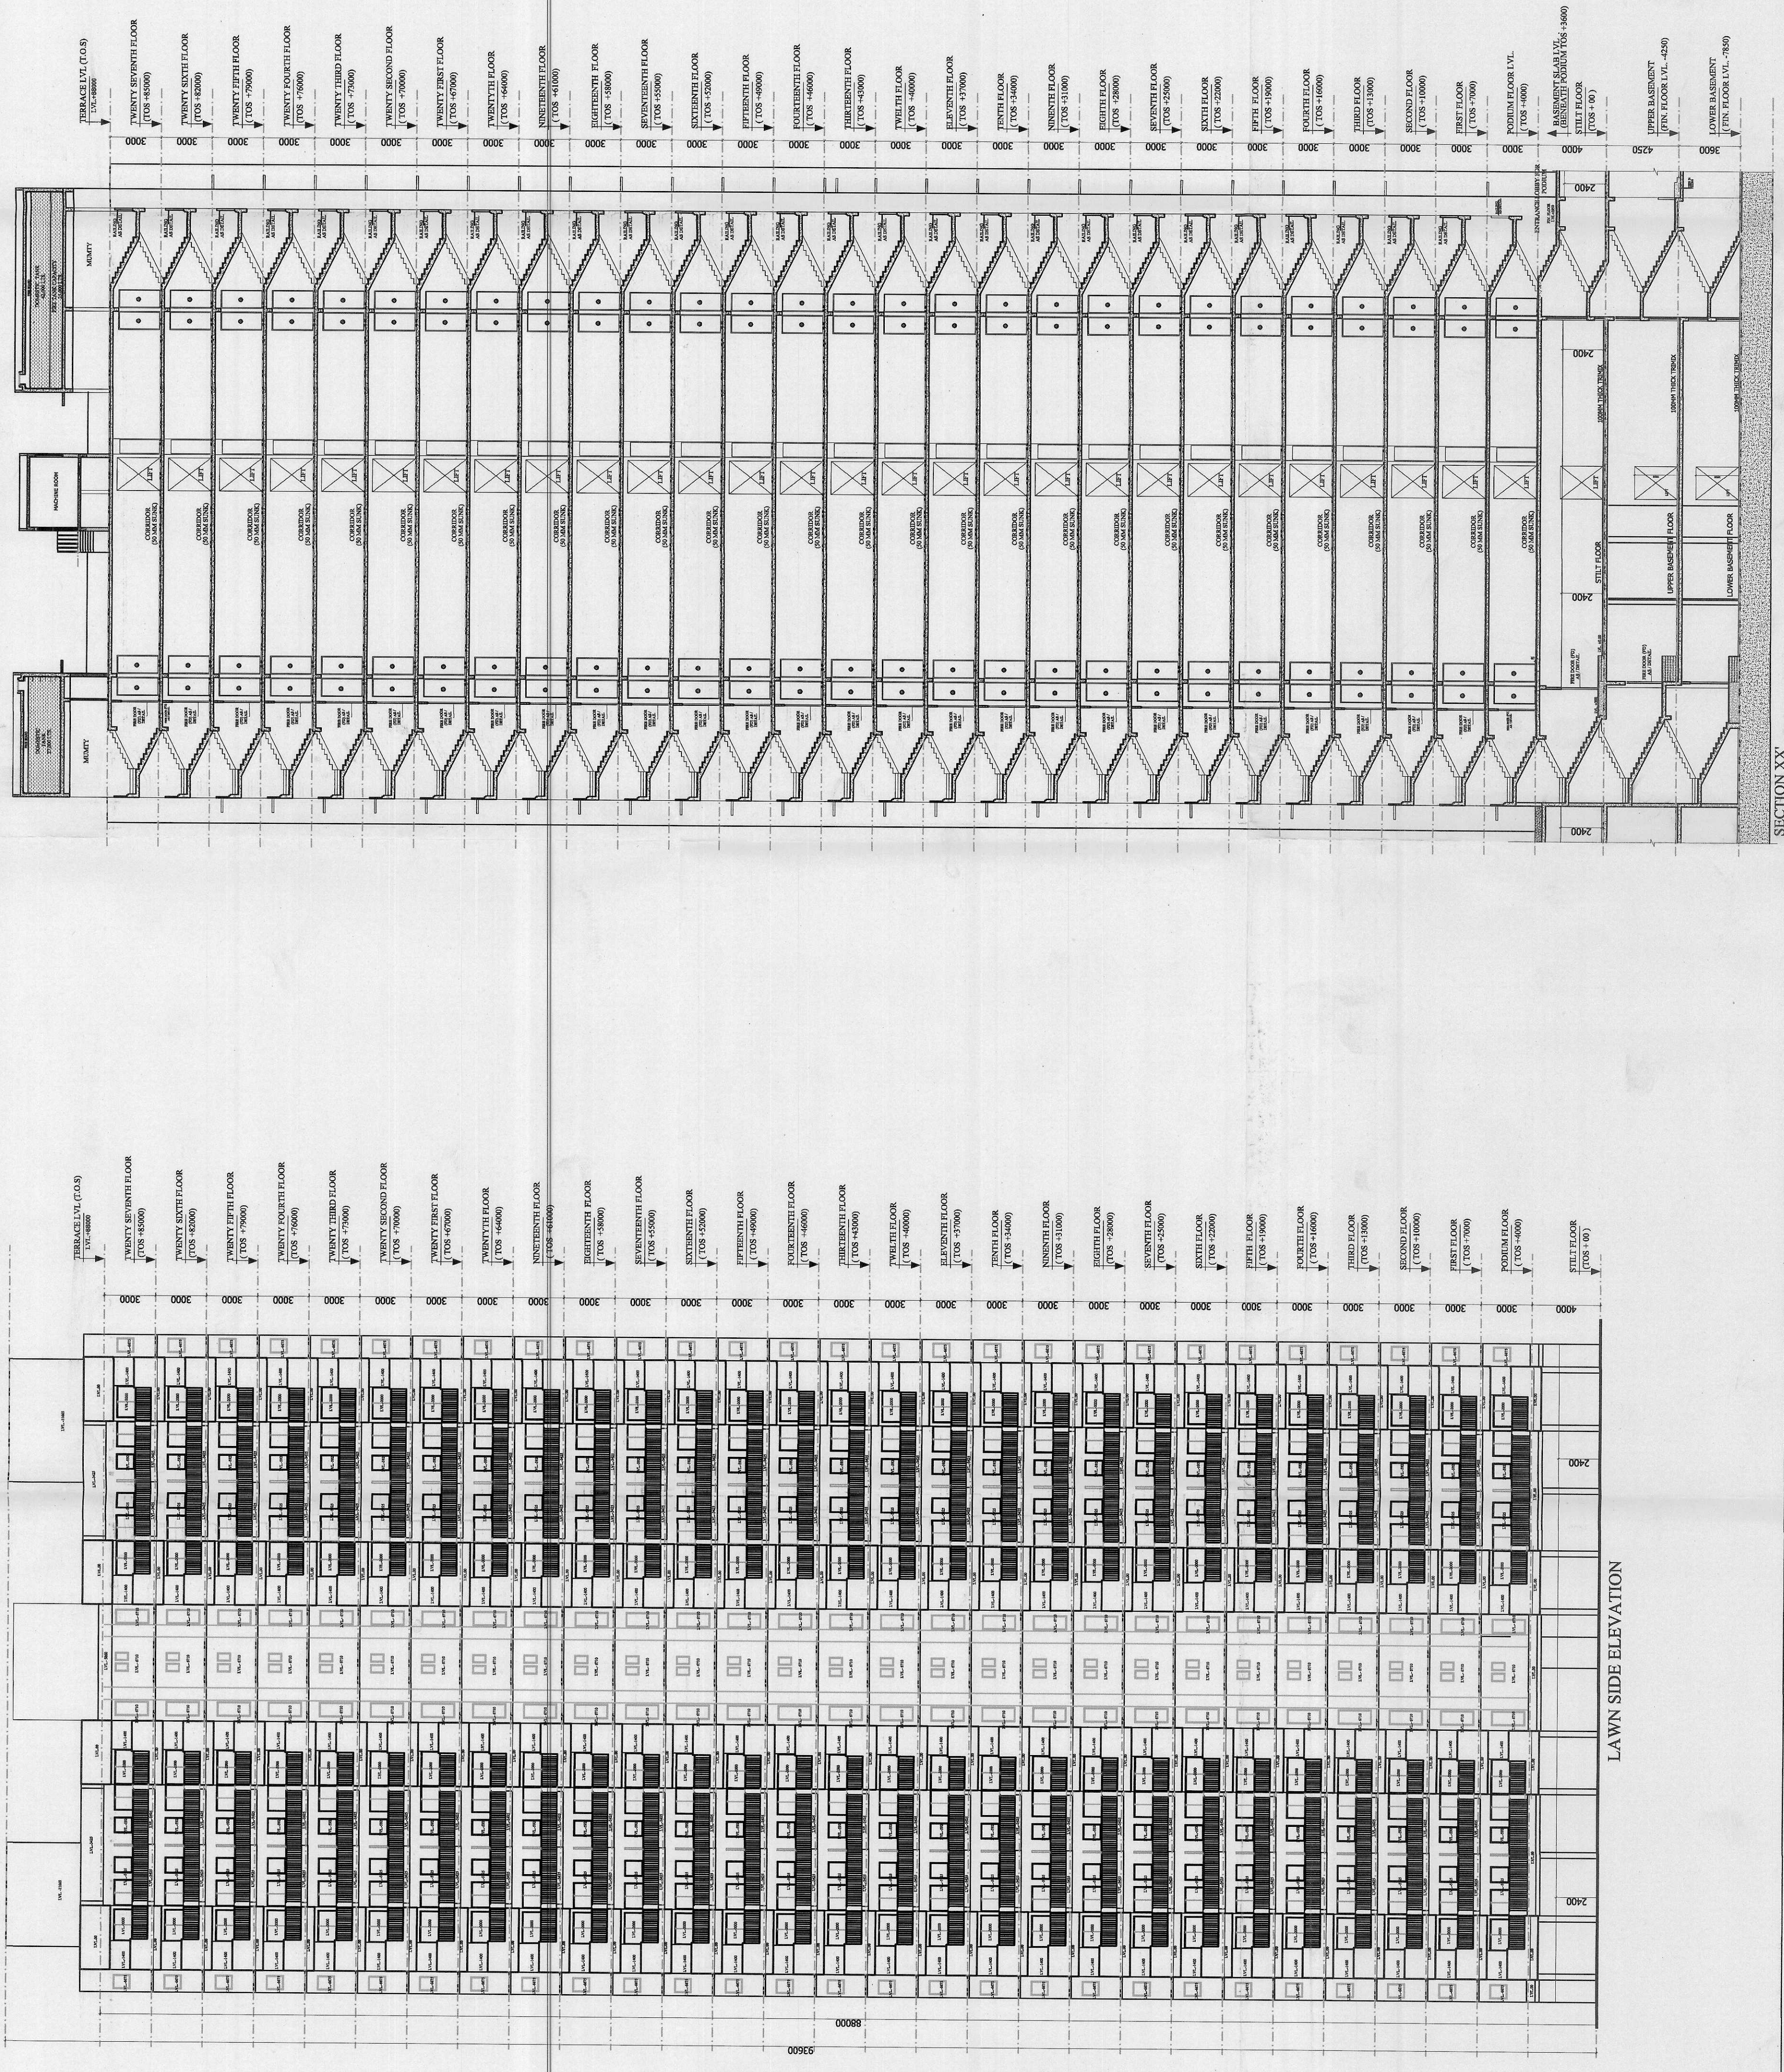
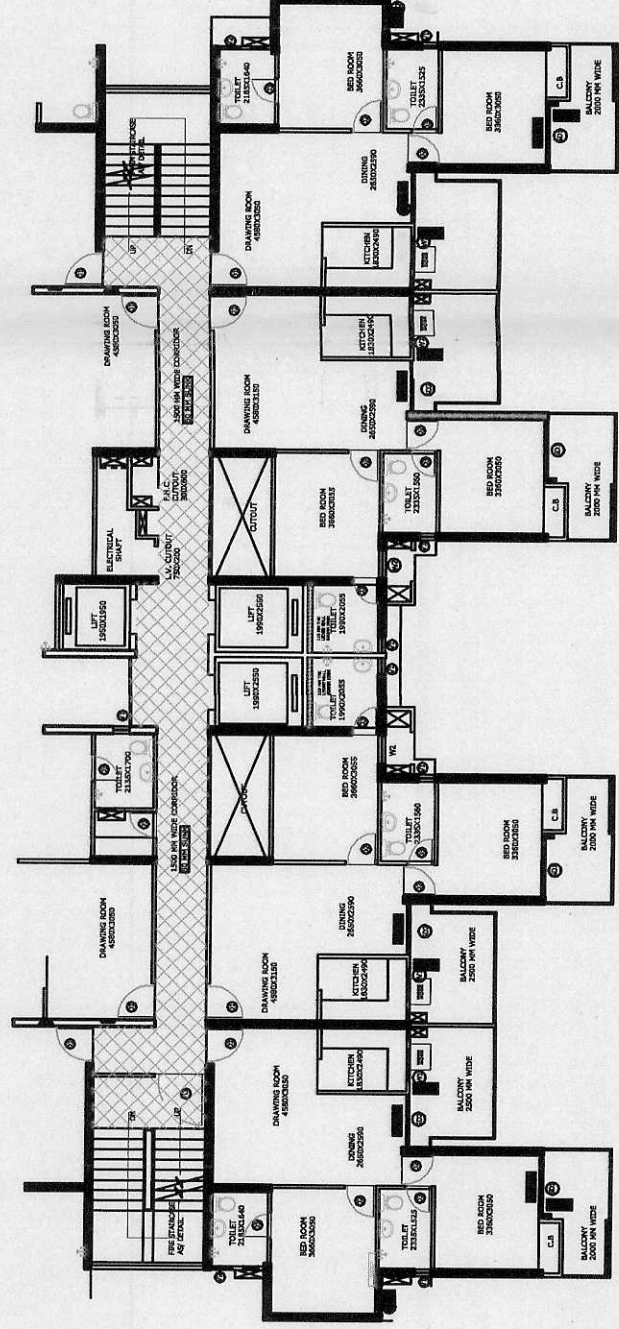


Greater Noida Industrial Dev. Authority
APPROVED
Valid upto Date 5 Years
Dated 28/09/23
Gen. Manager
(Pkg.)
Drawing Checked & Verified By
MGR-II

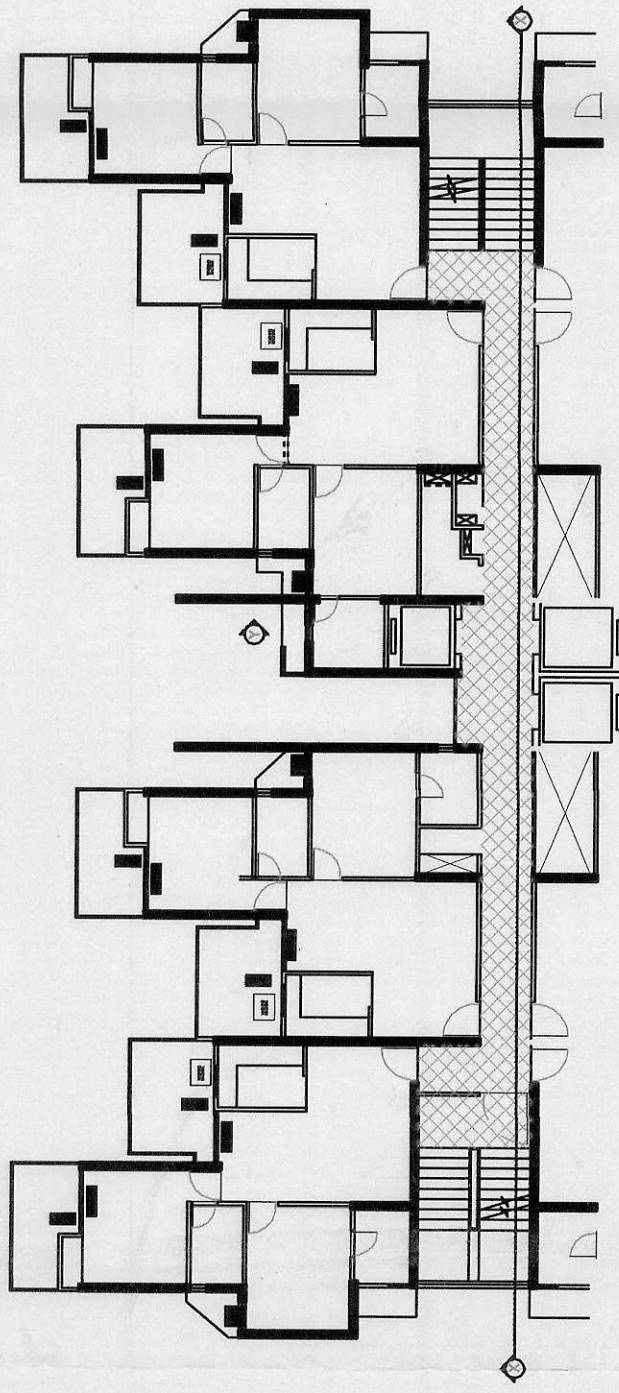

CLIENT :- GAURSONS PROMOTERS PRIVATE LIMITED
Gaur Biz Park Plot No.-1, Abhay Khand-II,
Indraprastha, Ghaziabad

PROJECT :- PROPOSED GROUP HOUSING PROJECT (GC-14)
GAUR CITY-2 AT PLOT NO. GC-12 & GC-14 GH-3,
SECTOR 16-C, GREATER NOIDA

REVISD SUBMISSION (GC-14)

SCALE :-

TITLE :- ELEVATION & SECTION

OWNERS SIGN

ARCHITECT SIGN

For GAURSONS PROMOTER PVT. LTD. KAILASH ARORA
ARCHITECT
(Gaur Biz Park Plot No. 1)
Gaur City-2, Indraprastha, Ghaziabad

PRG. NO. :- RSD-15

BLOCK - C