


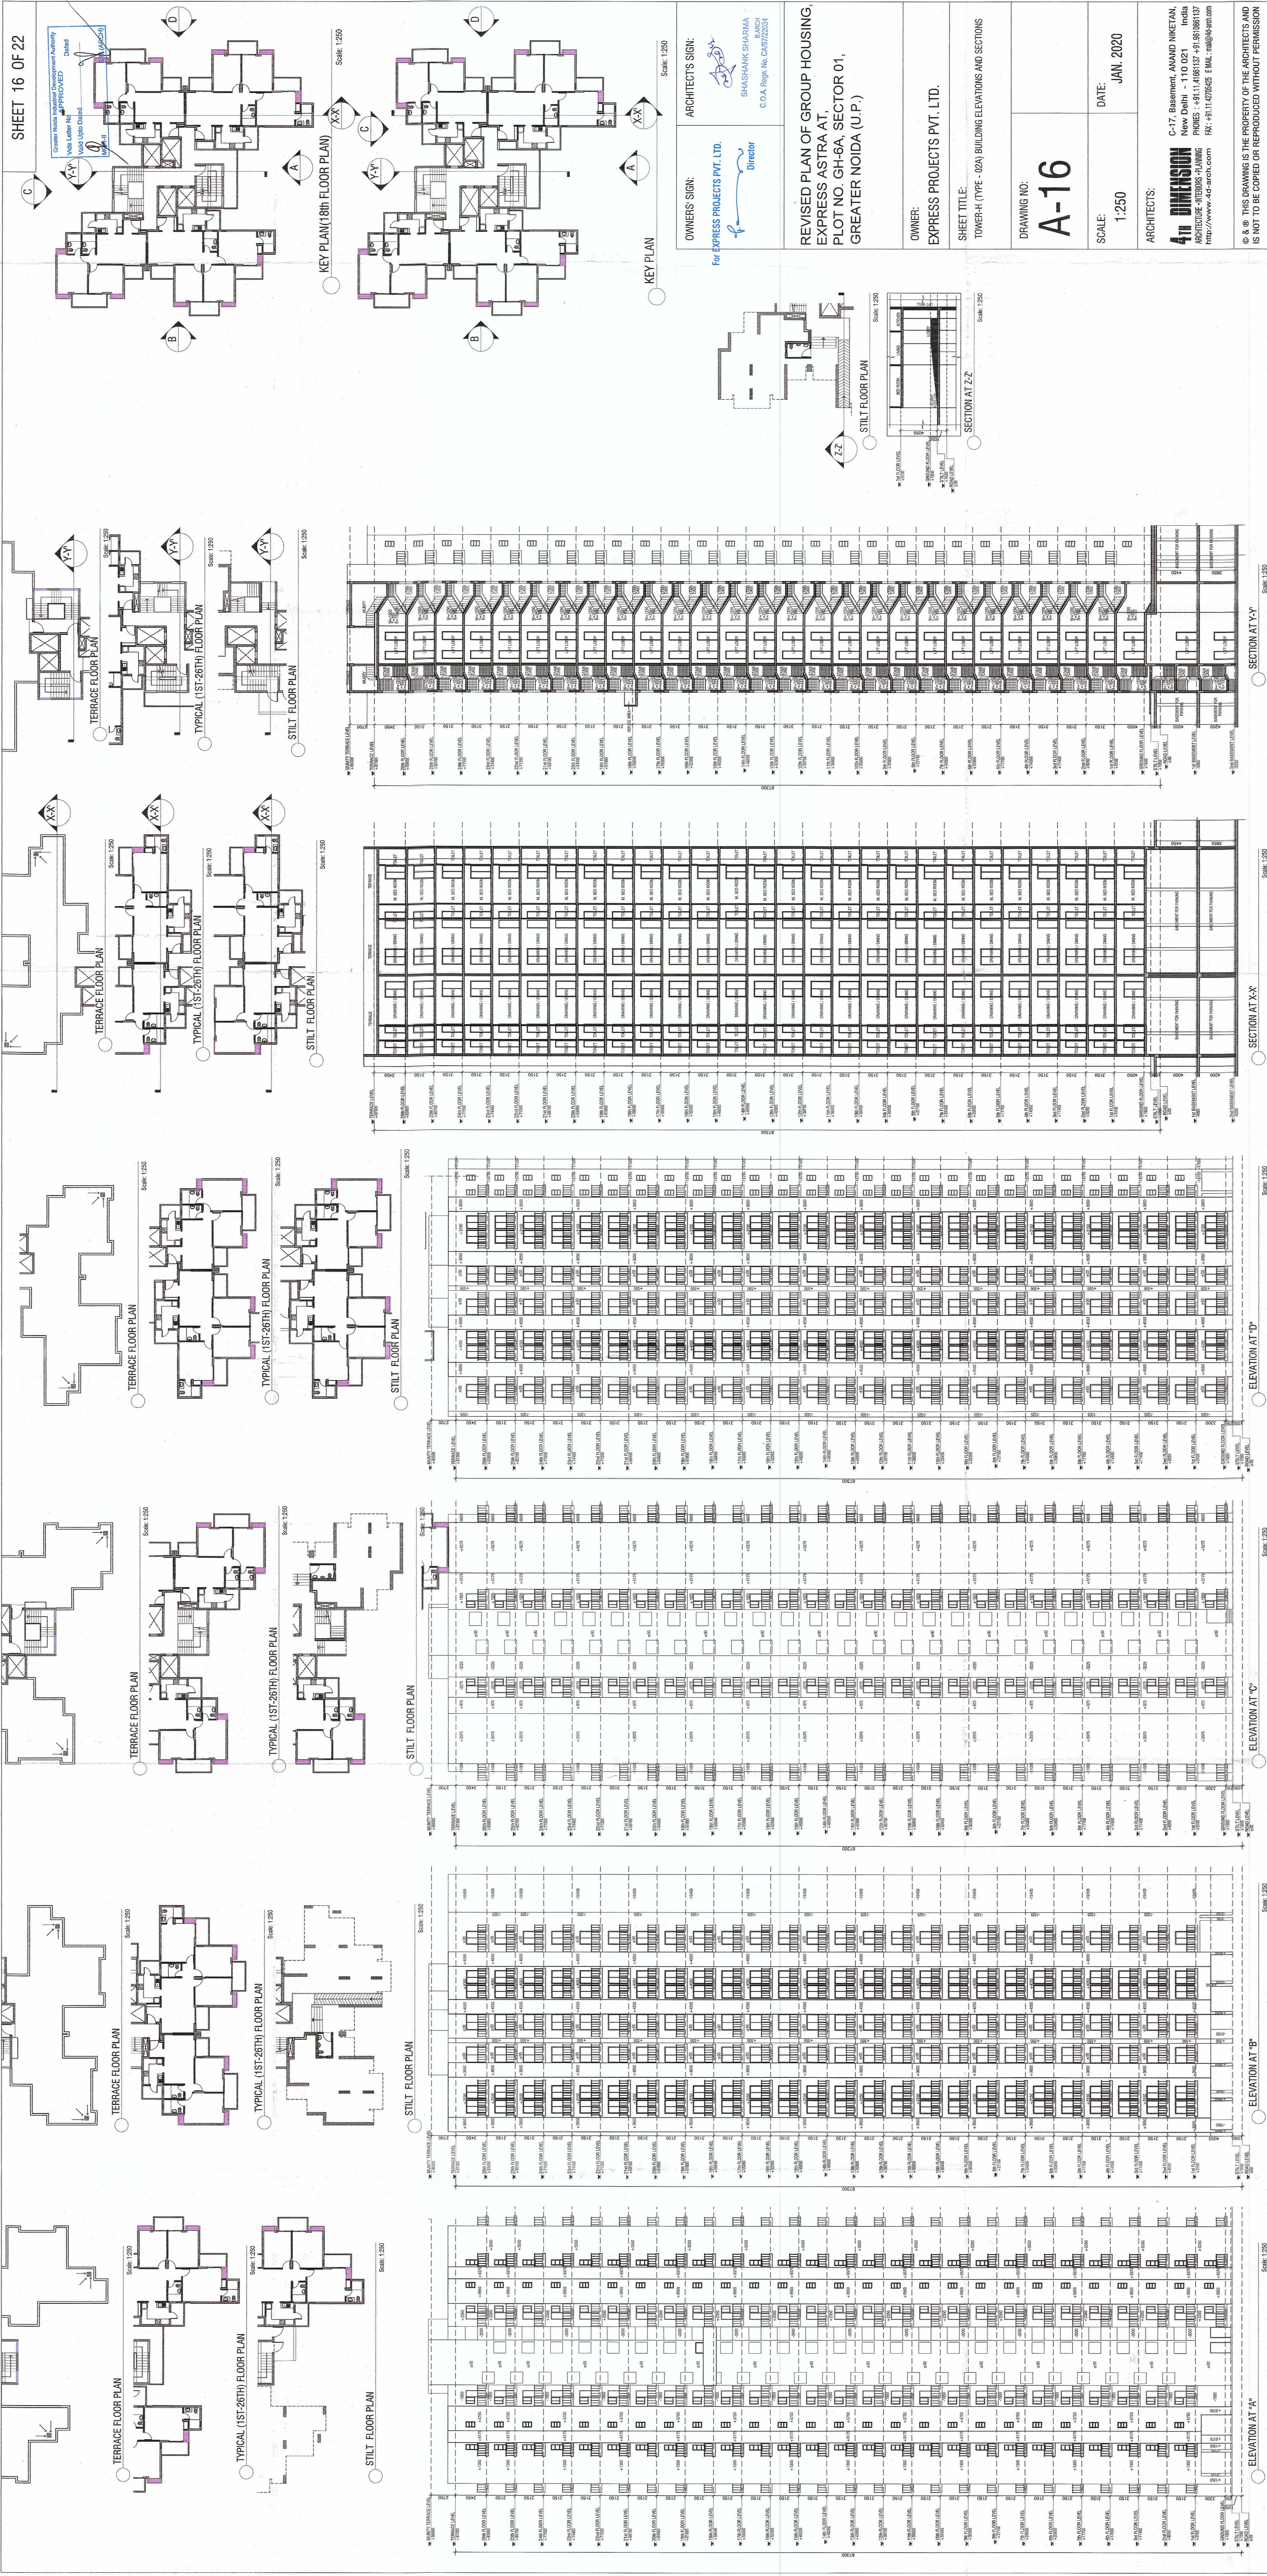

SHEET 16 OF 22

OWNER: EXPRESS PROJECTS PVT. LTD.

ARCHITECTS SIGN: SHASHANK SHARMA
C.O.A. Regn. No. CA872334

REVISED PLAN OF GROUP HOUSING,
EXPRESS ASTRA AT,
PLOT NO. GH-6A, SECTOR 01,
GREATER NOIDA (U.P.)

OWNER: EXPRESS PROJECTS PVT. LTD.

SHEET TITLE: TOWER-H (TYPE - 02A) BUILDING ELEVATIONS AND SECTIONS

DRAWING NO: A-16

SCALE: 1:250

DATE: JAN. 2020

ARCHITECTS: 4th DIMENSION
C-17, Basement, ANAND NIKETAN, INDIA
PHONES: +91114081037 +9180801037
WWW.4D-INDIA.COM

© & ® THIS DRAWING IS THE PROPERTY OF THE ARCHITECTS AND IS NOT TO BE COPIED OR REPRODUCED WITHOUT PERMISSION