
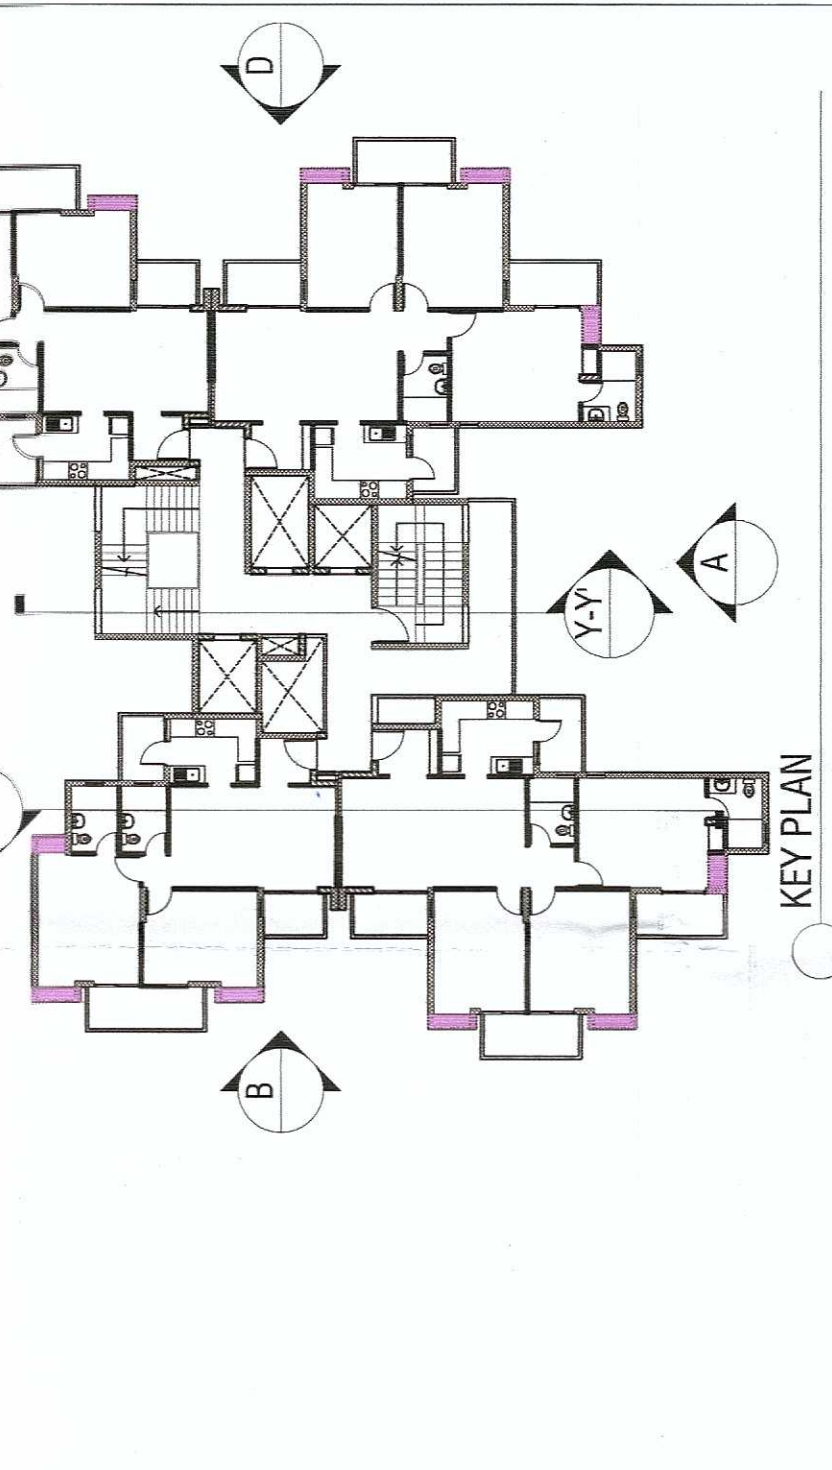
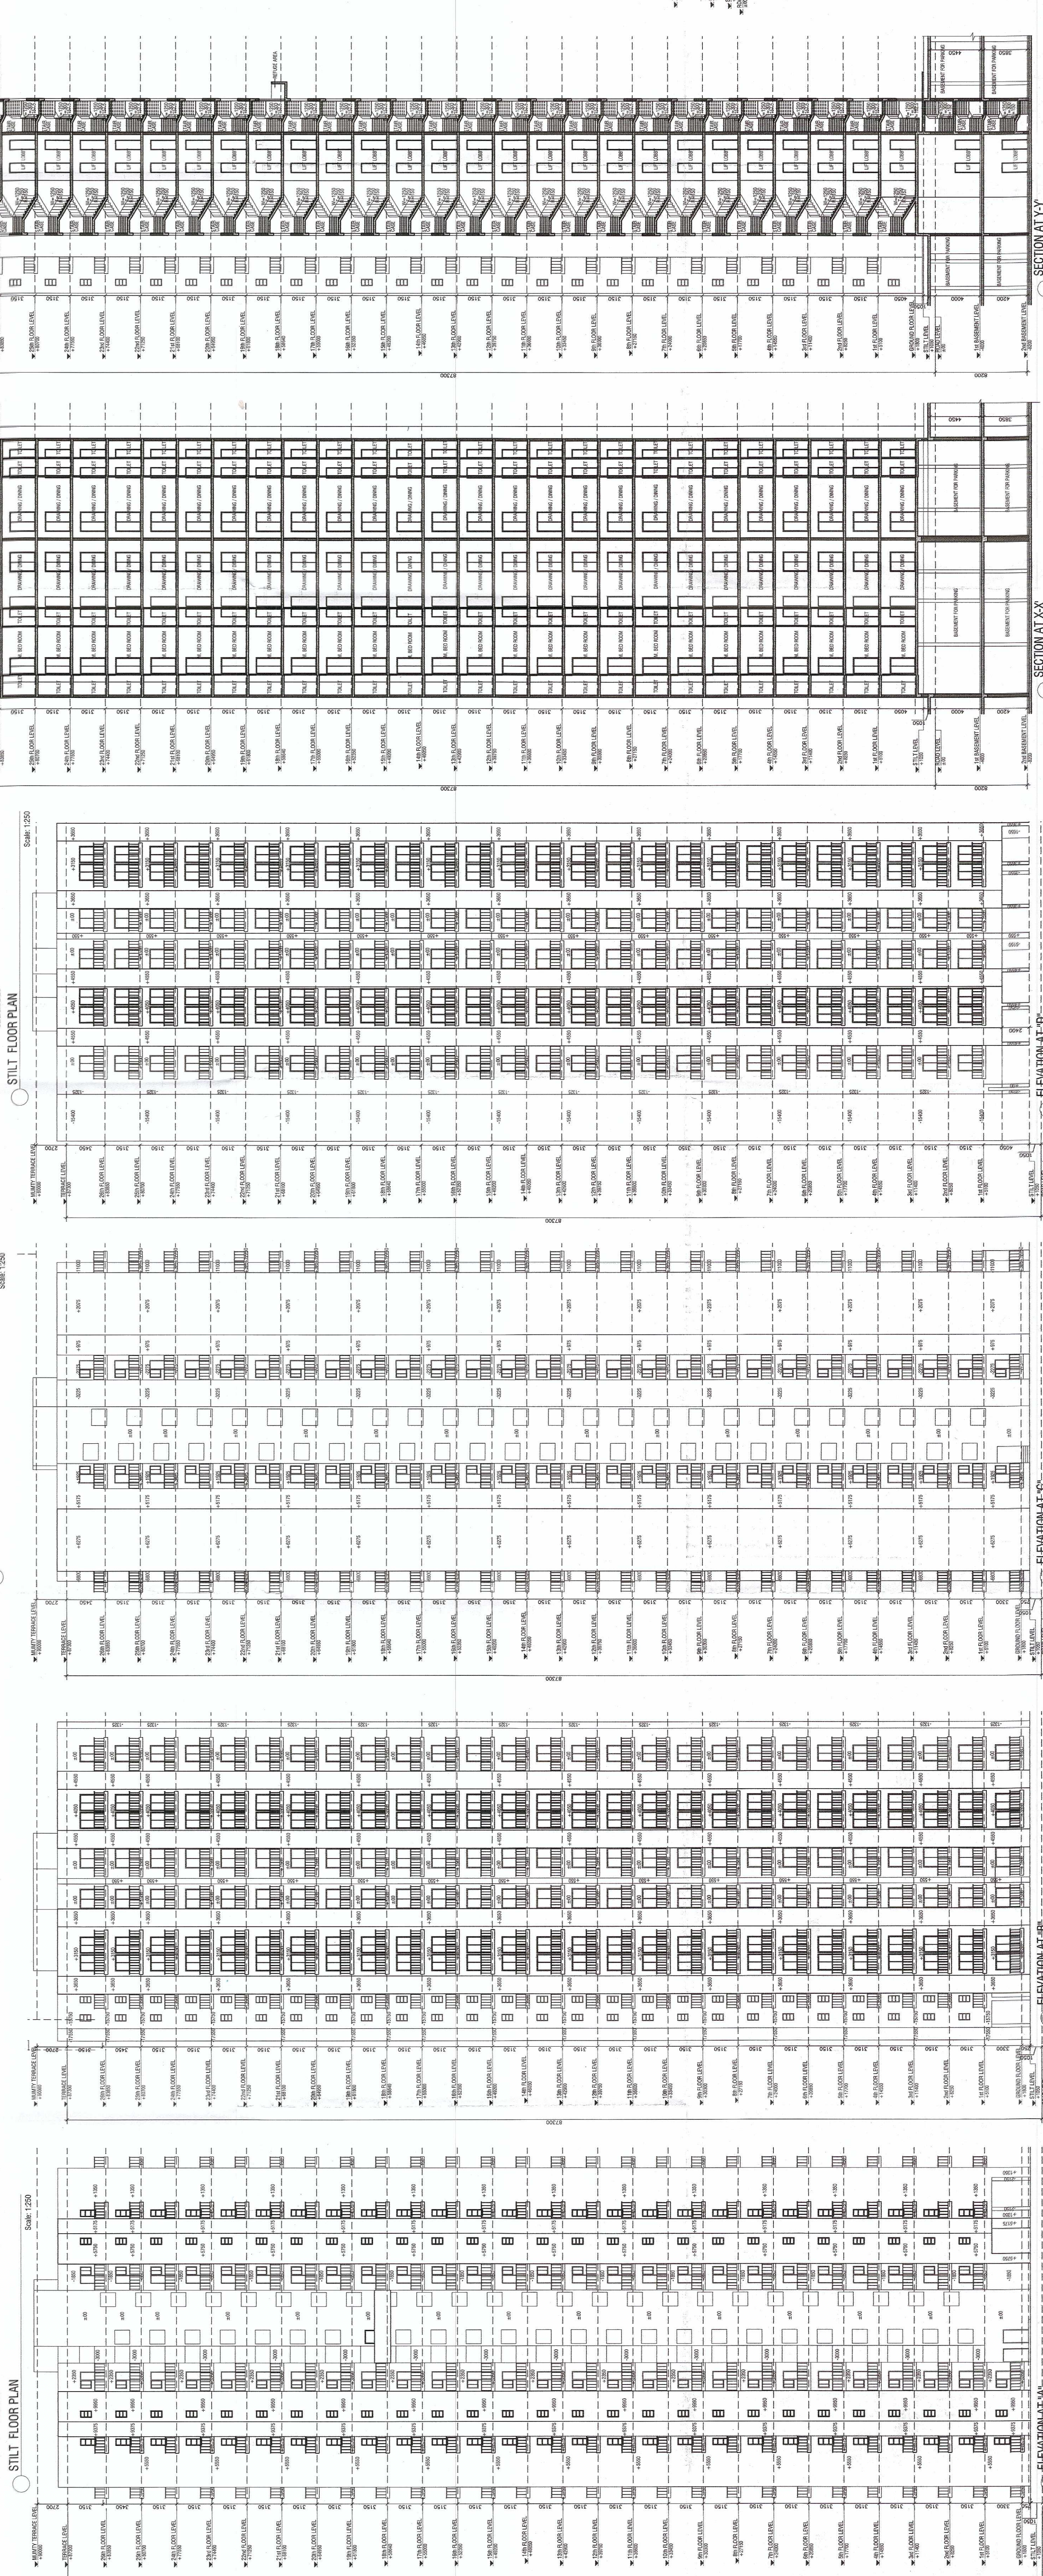


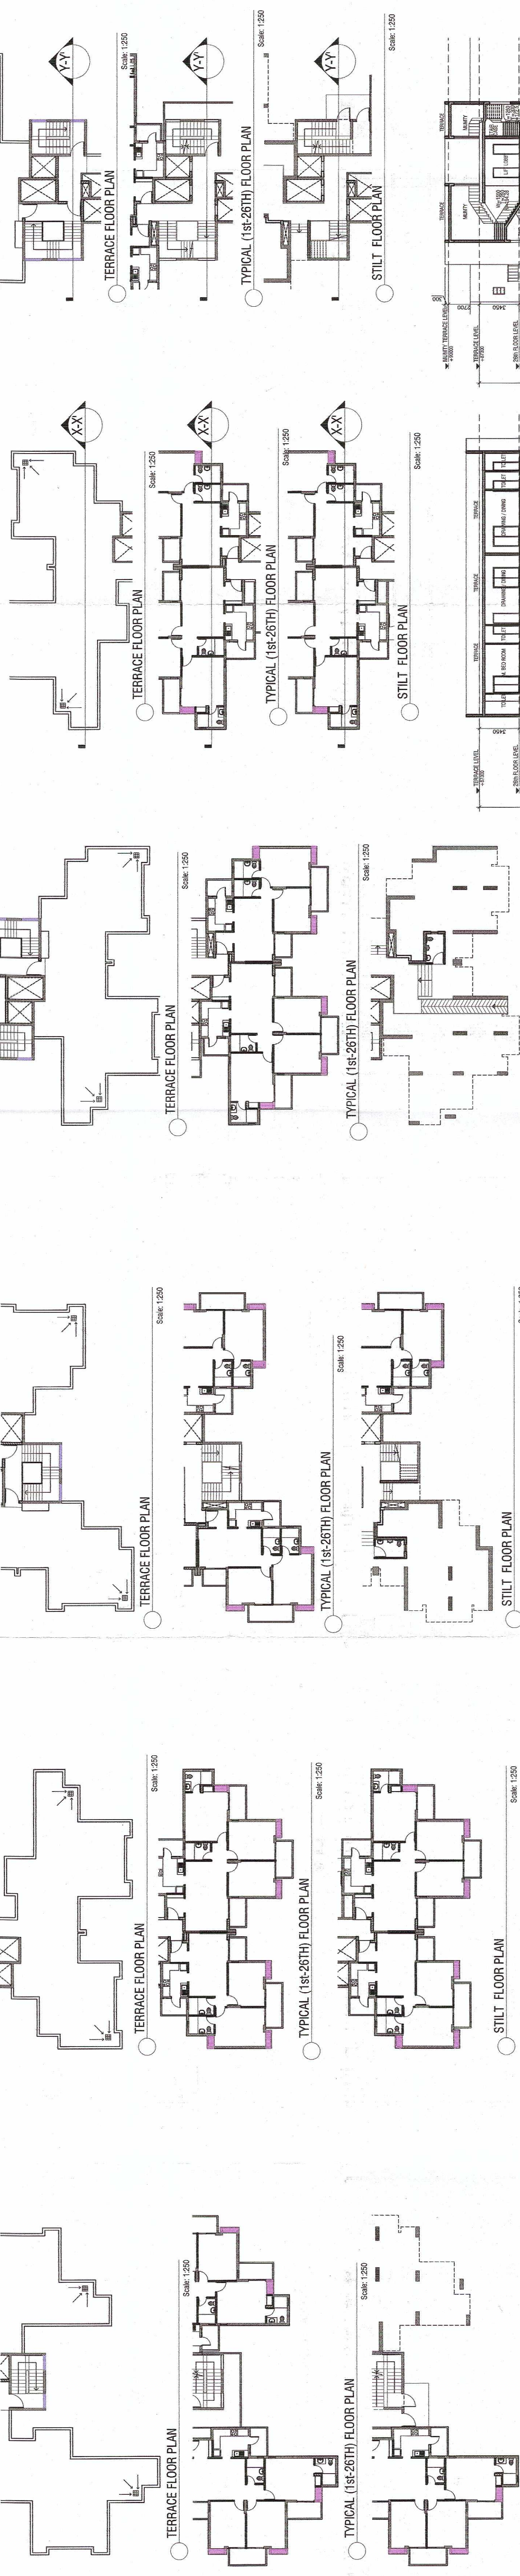

OWNERS SIGN:
For EXPRESS PROJECTS PVT. LTD.

ARCHITECT'S SIGN:
SHASHANK SHARMA
ARCH.
C.O.A. Reg. No. 0467/2004

OWNER:
EXPRESS PROJECTS PVT. LTD.

SHEET TITLE:
TOWER-G (TYPE - 02) BUILDING ELEVATIONS AND SECTIONS

DRAWING NO:
A-15

SCALE:
1:250

DATE:
JAN. 2020

ARCHITECTS:
4th DIMENSION
C-17, Basement, ANAND NIKETAN,
New Delhi - 110 021
PHONES : +91-11-4381137 +91-88108137
ARCHITECTURE - INTERIORS - PLANNING
http://www.4d-arch.com FAX : +91-11-4278455 E-MAIL : rmb@4d-arch.com

© & ® THIS DRAWING IS THE PROPERTY OF THE ARCHITECTS AND IS NOT TO BE COPIED OR REPRODUCED WITHOUT PERMISSION

