



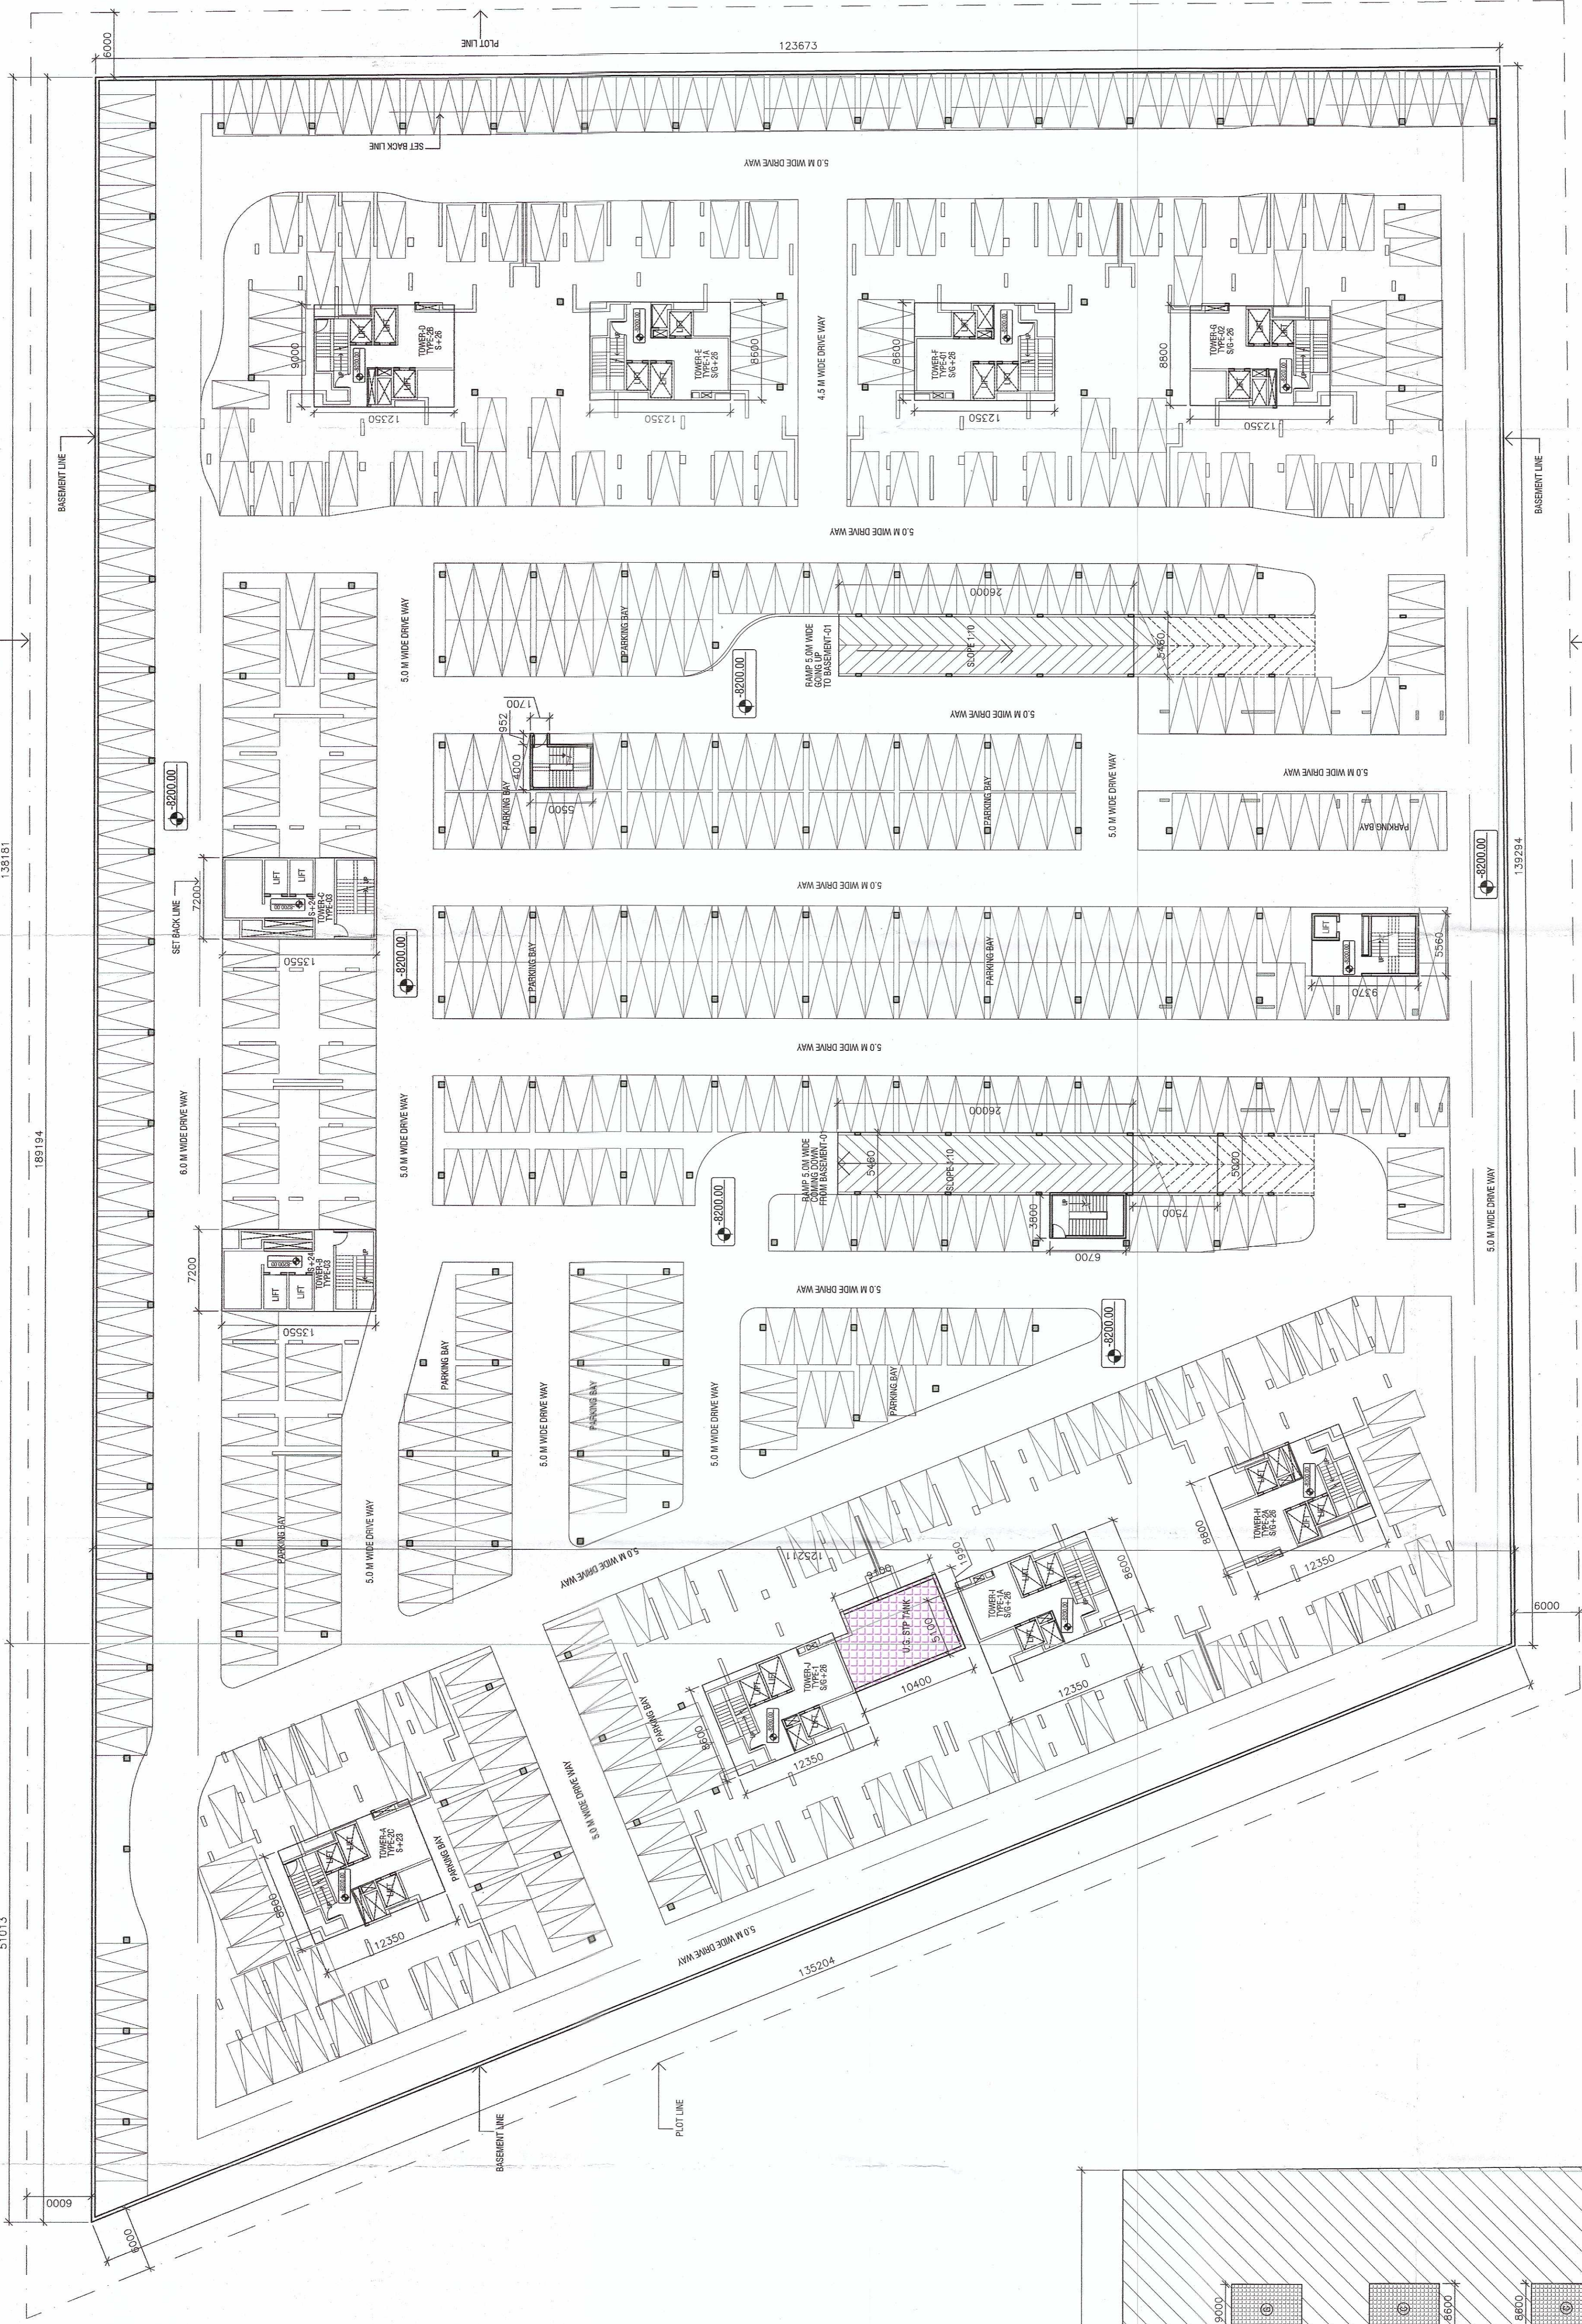

1 Basement-02 Plan

Scale: 1:300

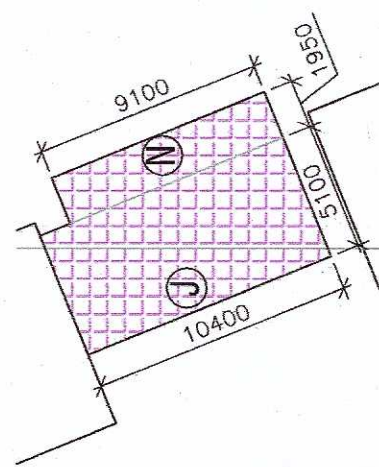


STP TANK AREA DETAIL

BASEMENT -02 ANCILLARY AREA CALCULATIONS					
S.NO	LENGTH	WIDTH	NO	AREA	
1	51013	10400	1	530400	
2	138161	12350	1	1706558	
3	138161	12350	1	1706558	
4	12350	1104	1	13634	
TOTAL AREA				3976450	

TOTAL BASEMENT -02 AREA CALCULATIONS					
S.NO	LENGTH	WIDTH	NO	AREA	
1	51013	10400	1	530400	
2	138161	12350	1	1706558	
3	138161	12350	1	1706558	
4	12350	1104	1	13634	
TOTAL AREA				3976450	

DEDUCTION AREA CALCULATIONS					
A	13550	7200	2	195120	
B	12350	8600	3	324040	
C	12350	8600	4	424840	
D	9370	5560	1	52097	
E	6700	3800	1	25460	
F	6700	4000	1	26800	
G	0.992	1700	1	1687	
H	12350	9000	1	111150	
I	5100	10400	1	530400	
J	26000	5460	2	283620	
K	5000	7500	1	37500	
L	1980	9100	1	17918	
DEDUCTION AREA				1555330	

BASEMENT -02 PARKING AREA			
TOTAL AREA	20457134	BASEMENT AREA	1801304
TOTAL CRE AREA	1555330	BASEMENT AREA	1801304
TOTAL BASEMENT PARKING AREA			

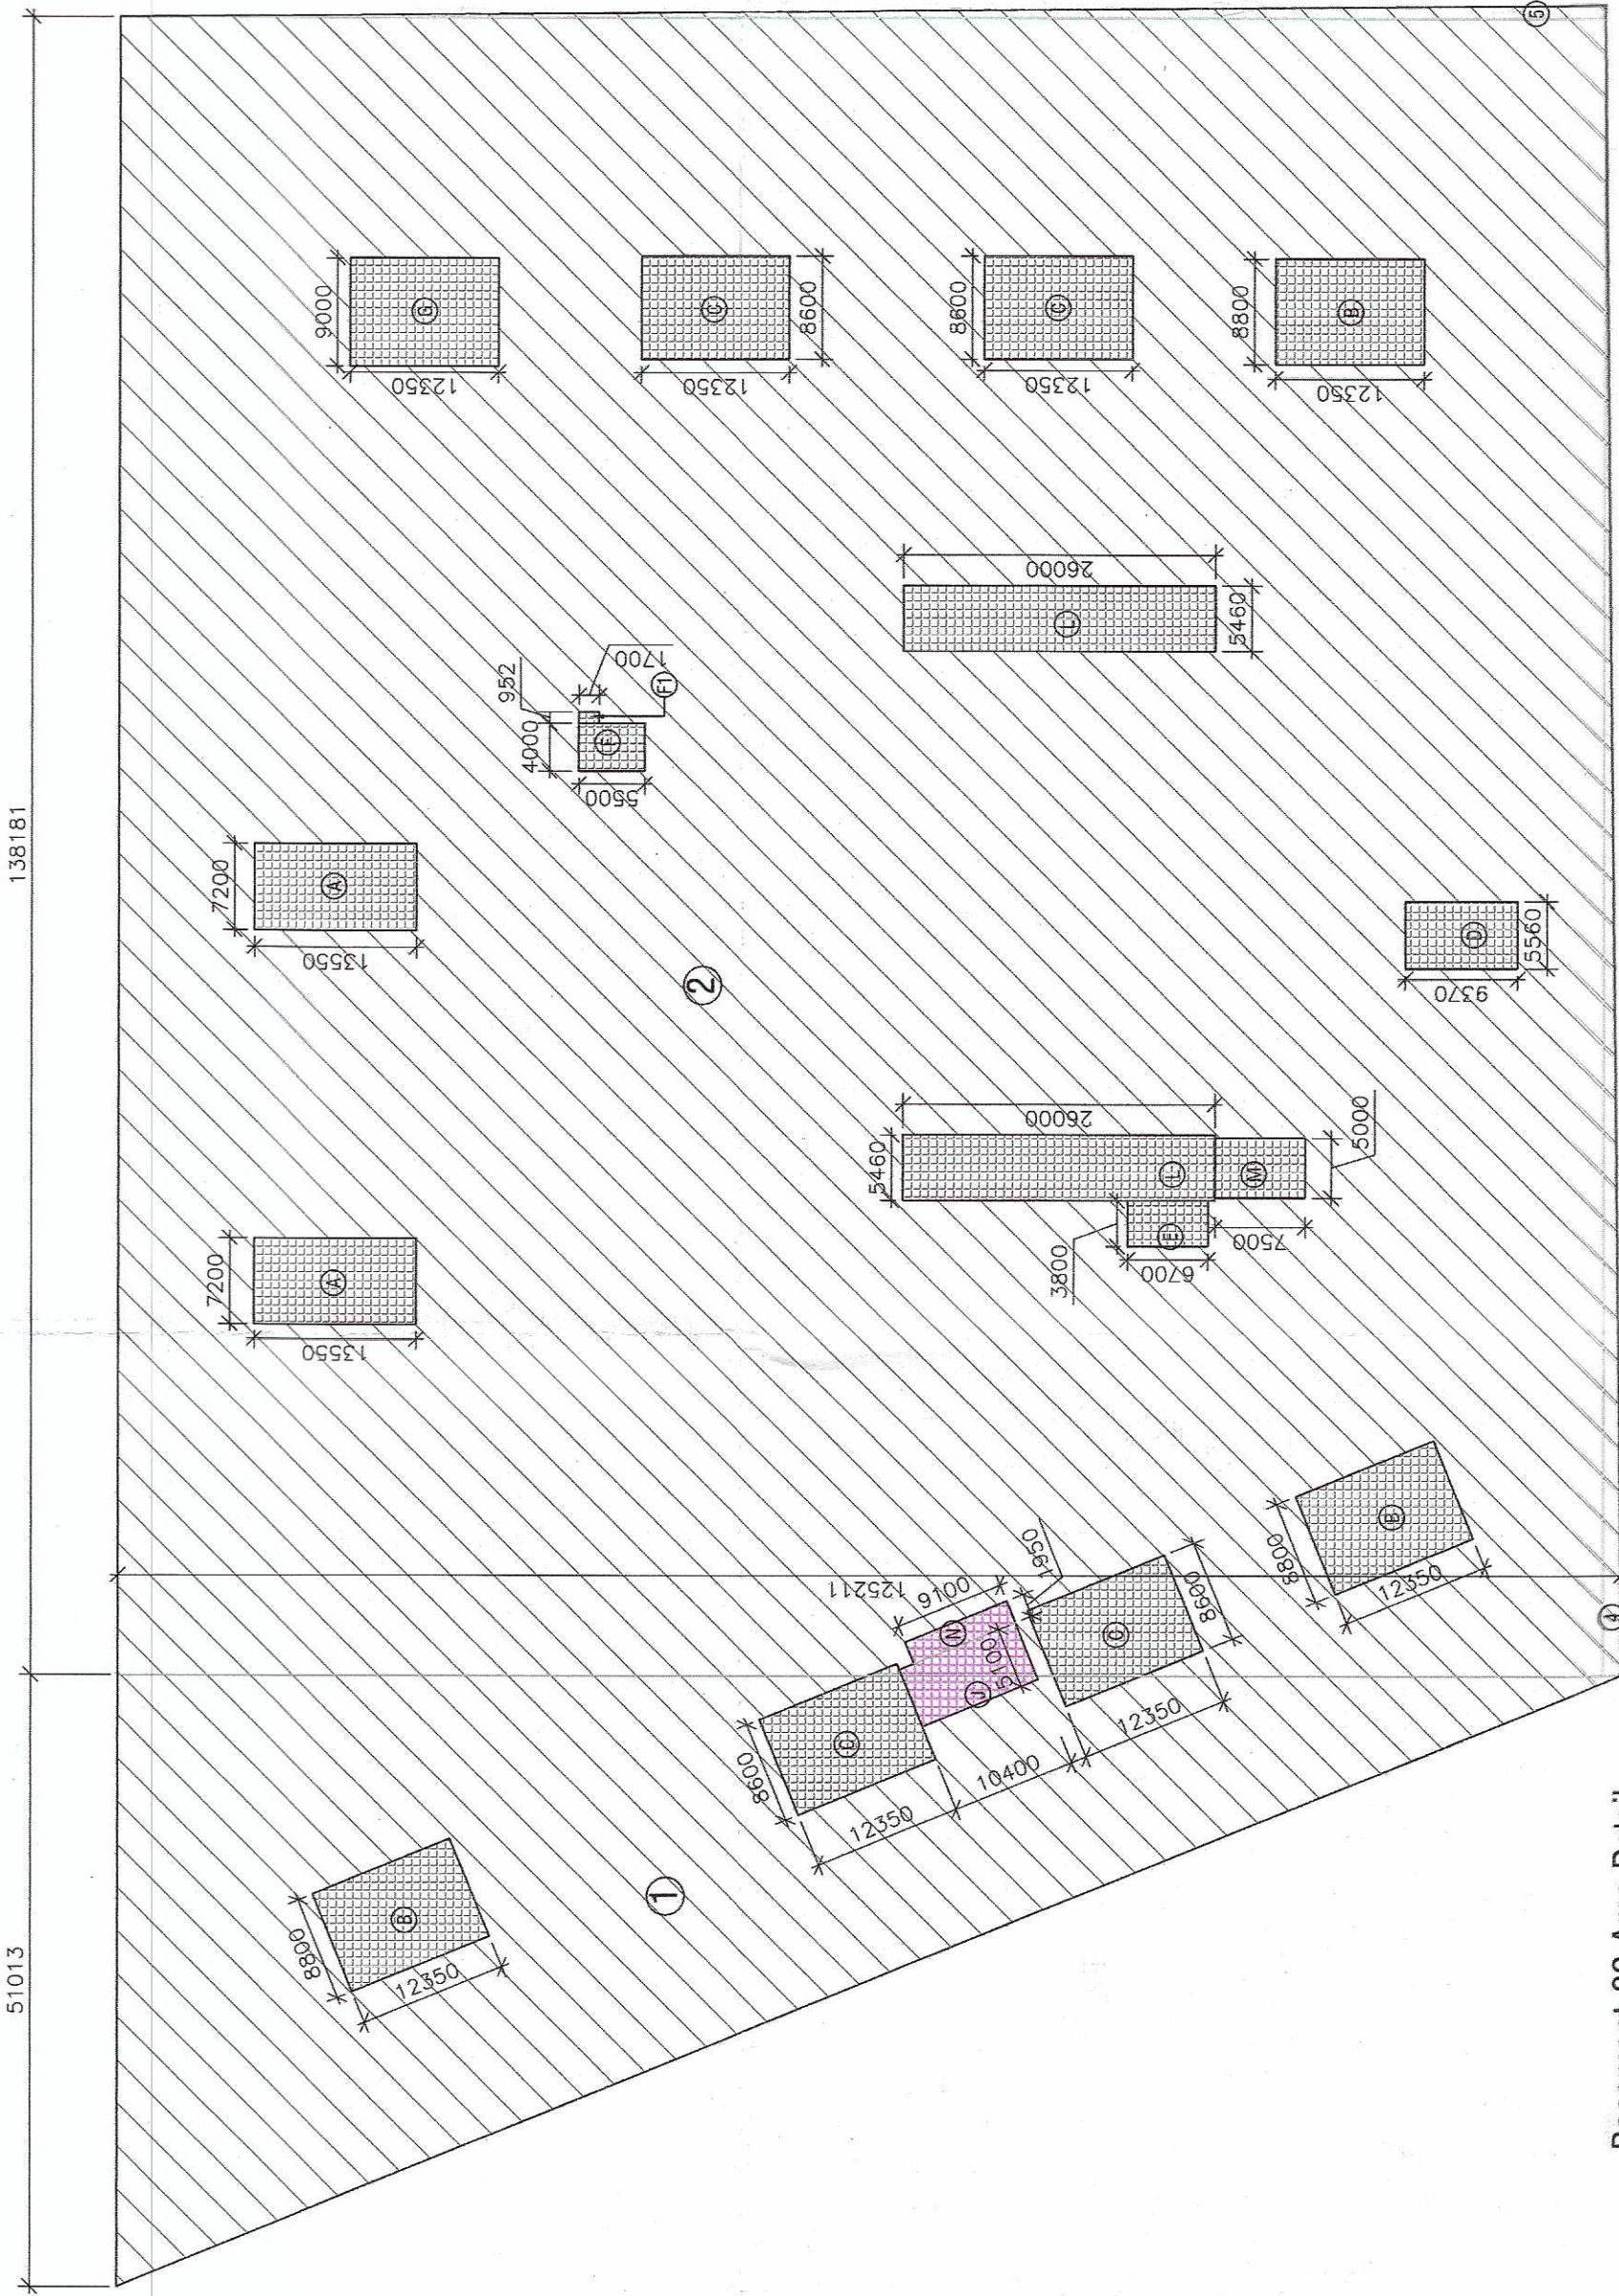

1 Basement-02 Area Detail

Scale: 1:300

NOTE - THE PROVISION OF FIRE SAFETY MEASURES IN THE MULTI STOREY BUILDING CONFORMING TO THE PROVISIONS OF RULES 1985 / NBC BUILDING BE ENSURED.

OWNERS' SIGN:
For EXPRESS PROJECTS PVT. LTD.
Director

ARCHITECTS' SIGN:
SHASHANK SHARMA
C.O.A. Regn. No. CAG72202

REVISED PLAN OF GROUP HOUSING,
EXPRESS ASTRA AT,
PLOT NO. GH-6A, SECTOR 01,
GREATER NOIDA (U.P.)

OWNER:
EXPRESS PROJECTS PVT. LTD.

SHEET TITLE:
BASEMENT-02 PLAN AND AREA CALCULATION

DRAWING NO:
A-03

SCALE:
1:300

DATE:
JAN. 2020

ARCHITECTS:
4th DIMENSION
C-17, Basement, AMAND NIKETAN,
New Delhi - 110 021, India
PHONES: +91 11 42613137, +91 981085137
WWW.4THDIMENSION.COM
EMAIL: mail@4thdim.com

© & ® THIS DRAWING IS THE PROPERTY OF THE ARCHITECTS AND IS NOT TO BE COPIED OR REPRODUCED WITHOUT PERMISSION