
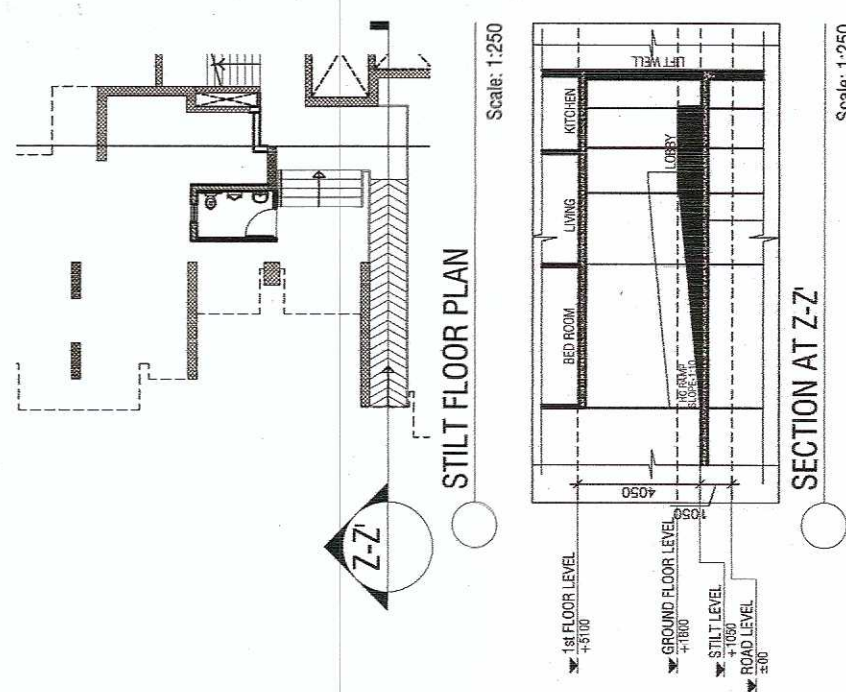
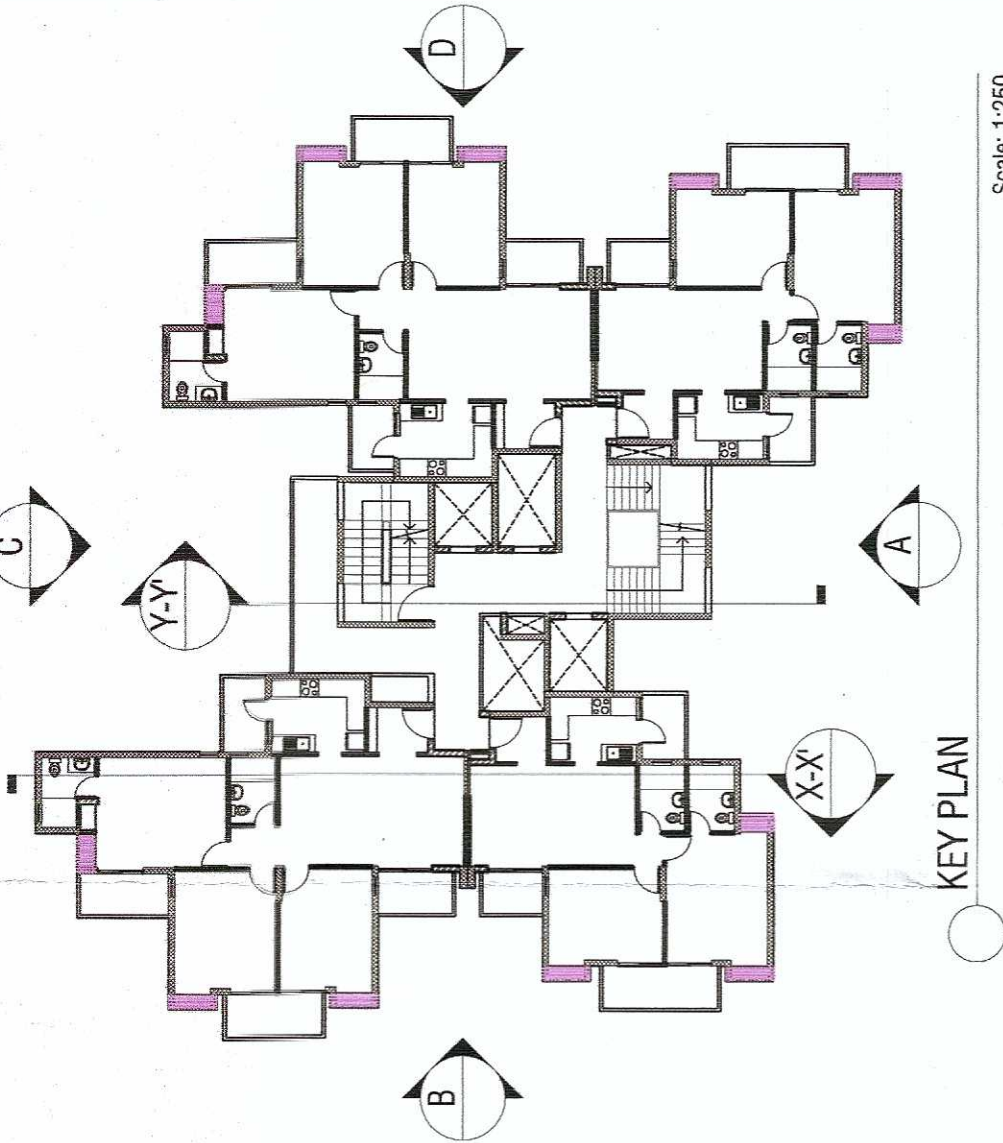
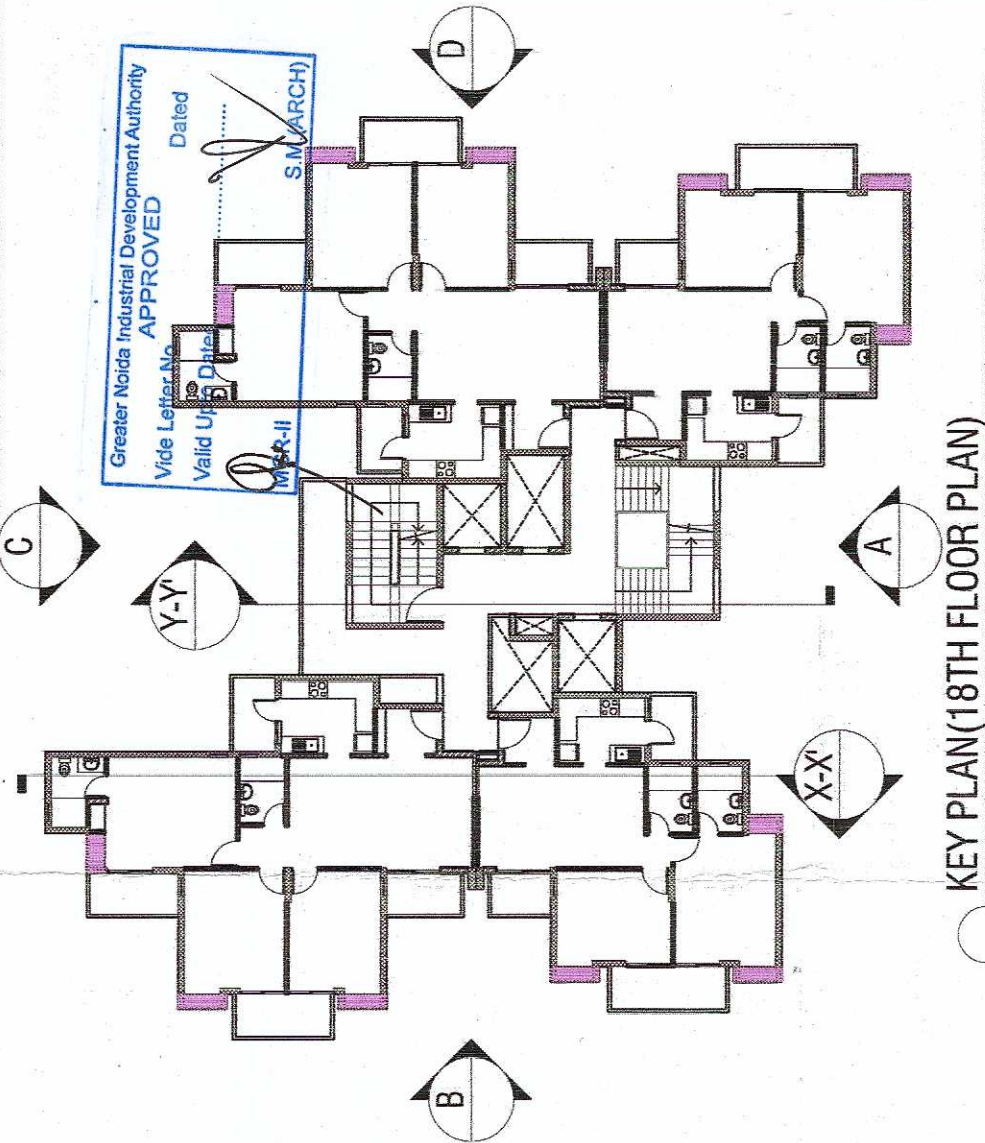


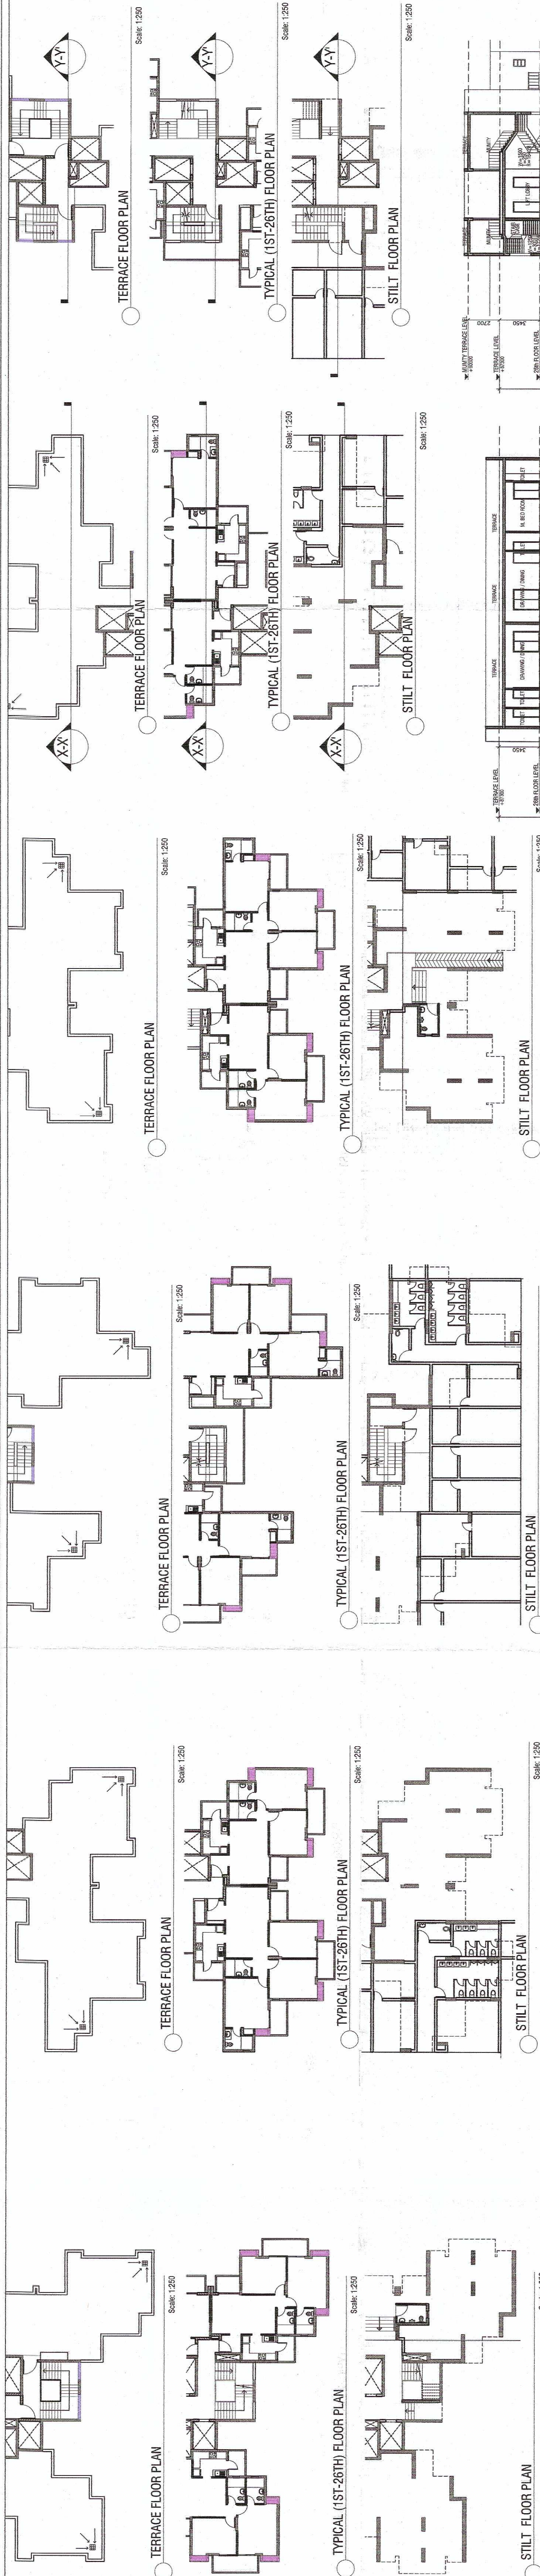

OWNERS SIGN: 
For EXPRESS PROJECTS PVT. LTD.
DIRECTOR

ARCHITECTS SIGN: 
SHASHANK SHARMA
B.Arch
C.O.A Regd. No. CA8722034

REVISED PLAN OF GROUP HOUSING,
EXPRESS ASTRA AT,
PLOT NO. GH-6A, SECTOR 01,
GREATER NOIDA (U.P.)

OWNER:
EXPRESS PROJECTS PVT. LTD.

SHEET TITLE:
TOWER-D (TYPE - 02B) BUILDING ELEVATIONS AND SECTIONS

DRAWING NO:
A-17

SCALE:
1:250

DATE:
JAN. 2020

ARCHITECTS:
4th DIMENSION
C-17, Basement, ANAND NIKETAN,
New Delhi - 110 021
INDIA
PHONE: +91-11-4681137 +91-98081137
FAX: +91-11-4205455 EMAIL: raj@4d-arch.com
<http://www.4d-arch.com>

© & ® THIS DRAWING IS THE PROPERTY OF THE ARCHITECTS AND
IS NOT TO BE COPIED OR REPRODUCED WITHOUT PERMISSION

