



RECE AREA PROVIDED ON 8TH FLOOR.

REF. AREA PROVIDED 48 OF 814 IN 12TH FLOOR BLDG. 48 AREA
(200' x 224.17' x 20.17' x 214.10') x 4 =

DATE OF

















SAI

Scanned with CamScanner

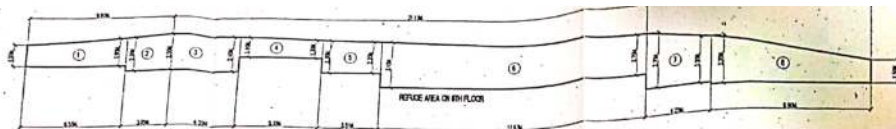


LINE DIAGRAM FOR REFUGE AREA
SCALE: 1" = 100'

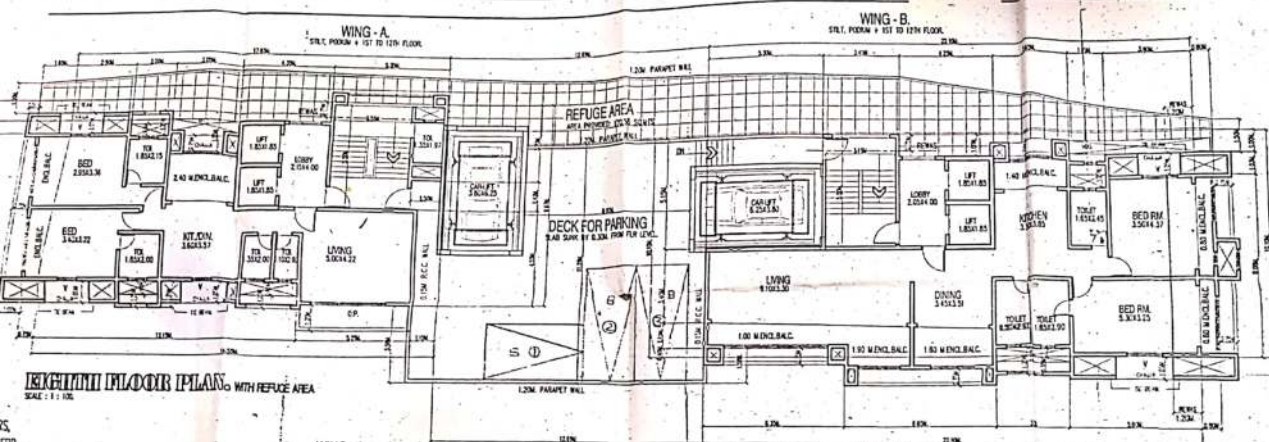[illegible]

EIGHTH FLOOR PLAN, WITH REFUGE AREA

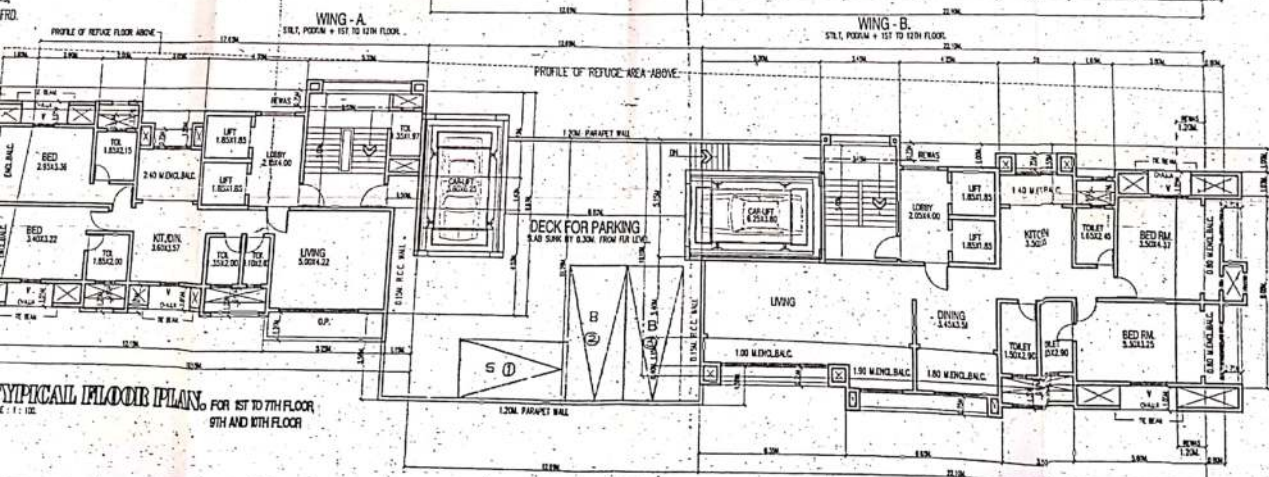

TYPICAL FLOOR PLAN. FOR 1ST TO 7TH FLOOR,














REFUGEE AREA CALCULATION.

REFUGEE AREA PROVIDED ON 8TH FLOOR.

①	(1.50+1.90) X 0.50 X 6.55	= 11.14 SQ. MTS
②	(2.30+2.50) X 0.50 X 3.05	= 7.32 SQ. MTS
③	(2.50+2.40) X 0.50 X 4.35	= 10.66 SQ. MTS
④	(1.40+1.30) X 0.50 X 5.35	= 7.22 SQ. MTS
⑤	(2.30+2.20) X 0.50 X 3.81	= 8.57 SQ. MTS
⑥	(3.10+2.70) X 0.50 X 17.63	= 59.94 SQ. MTS
⑦	(3.70+3.00) X 0.50 X 4.25	= 14.24 SQ. MTS
⑧	(3.20+1.50) X 0.50 X 9.90	= 23.27 SQ. MTS

TOTAL REFUGEE AREA PROVIDED. = 142.36 SQ. MTS

REFUGEE AREA REQUIRED 4% OF 8TH TO 12TH FLOOR BUILD-UP AREA
(32417 + 32417 + 32417 + 276.10) X 4% = 49.94 SQ. MTS

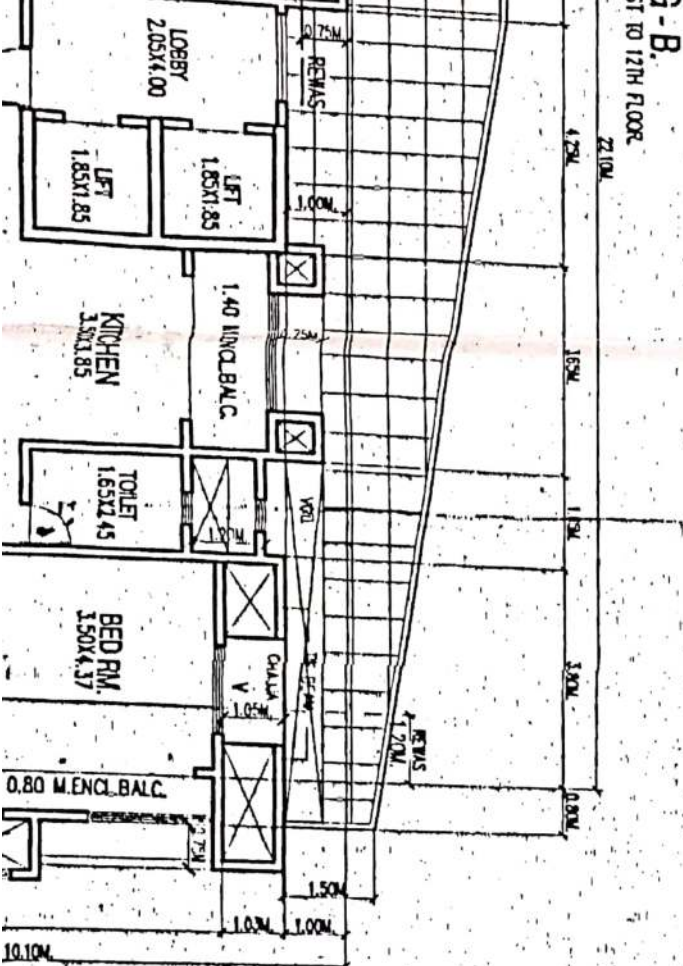

PROFORMA - B.

CONTENTS OF SET

TRUCK FLOOR PLAN (1ST TO 12TH FLOOR, 9TH & 10TH FLOOR)
BORING (REFUGEE) FLOOR PLAN

STAMP OF DATE OF RECEIPT

as accompanied by acceptance

of O.C.C. by this office letter

under No. CE/2240 JSU/WS/AB

dated 11 MAY 2010

RECEIVED (11/5/10) 11/5/10

STAMP OF DATE OF APPROVAL OF PLANS

REV. DESCRIPTION DATE & SIGN.

ROAD

DESCRIPTION OF PROPOSAL AND PROPERTY.

PROPOSED BUILDING ON PLOT BEARING CT& NO.
264 & 265 OF VILLAGE BANDRA AT TAGORE ROAD,
SANTACRUZ WEST, MUMBAI

NAME OF THE OWNER.

Shri. Murarilal Gupta.
C.A. TO RISHI TAGORE CO-OP HSG. SOC.

SIGNATURE, NAME AND ADDRESS OF ARCHITECT.



SANJEEV PATIL.

ARCHITECT

C-21, 189, M.L.C. COLONY, R.P. MARG, MUMBAI - 400 051.

NORTH



DRG. NO.

3


DATE

6/11/2007.

SCALE



AS MENTIONED.

CHK. BY

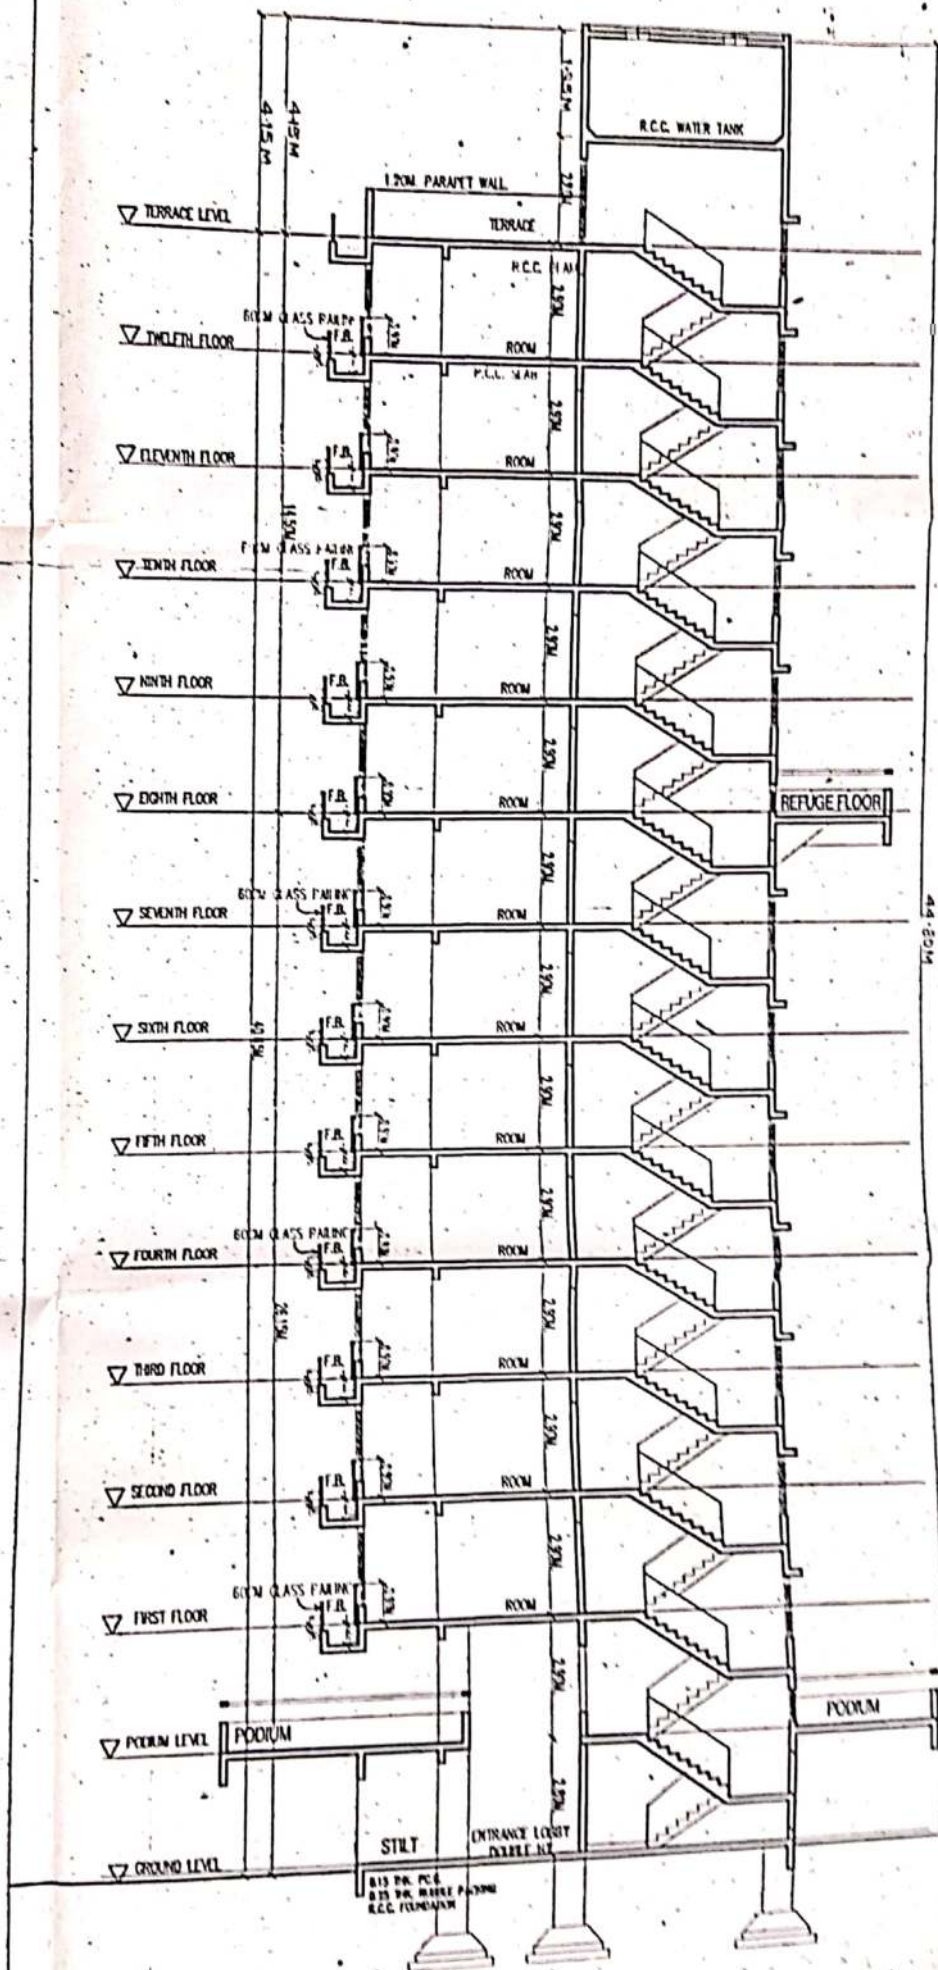

Scanned with CamScanner

LINE DIAGRAM FOR ST TO 10TH FLOOR

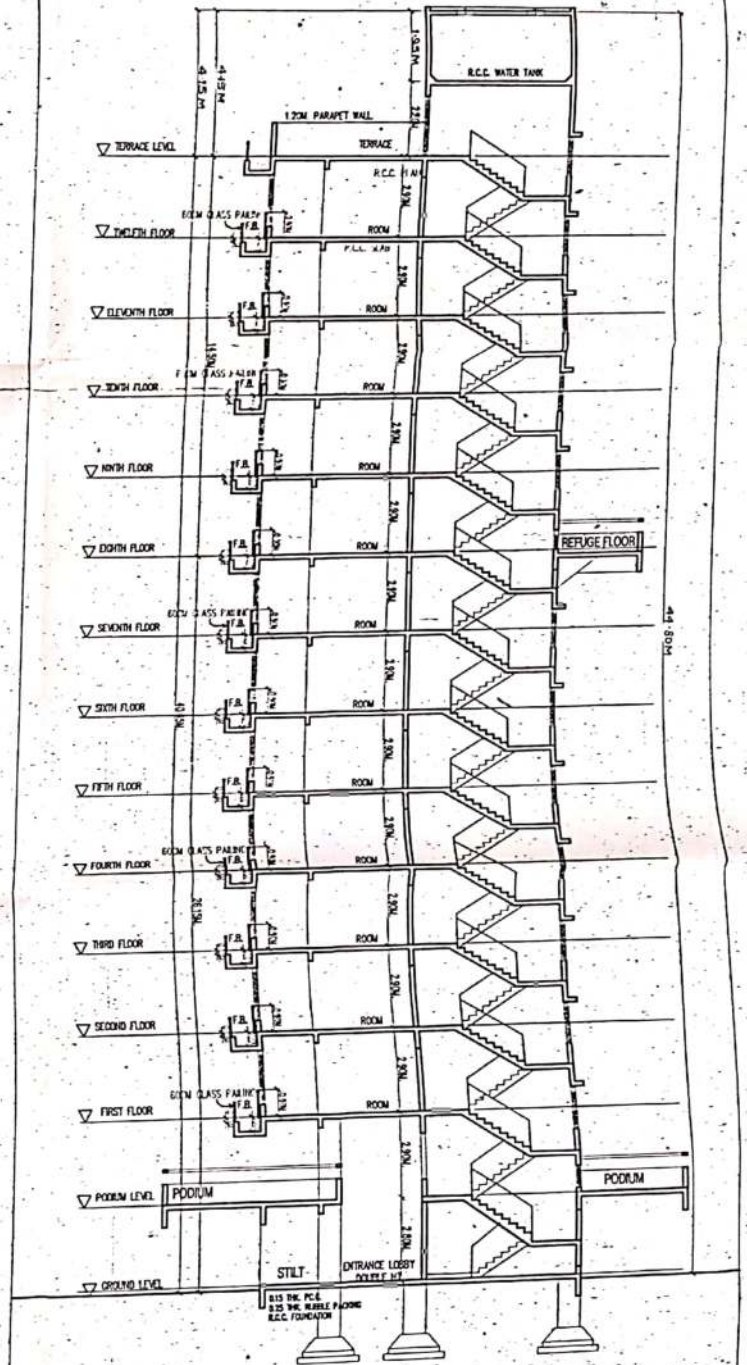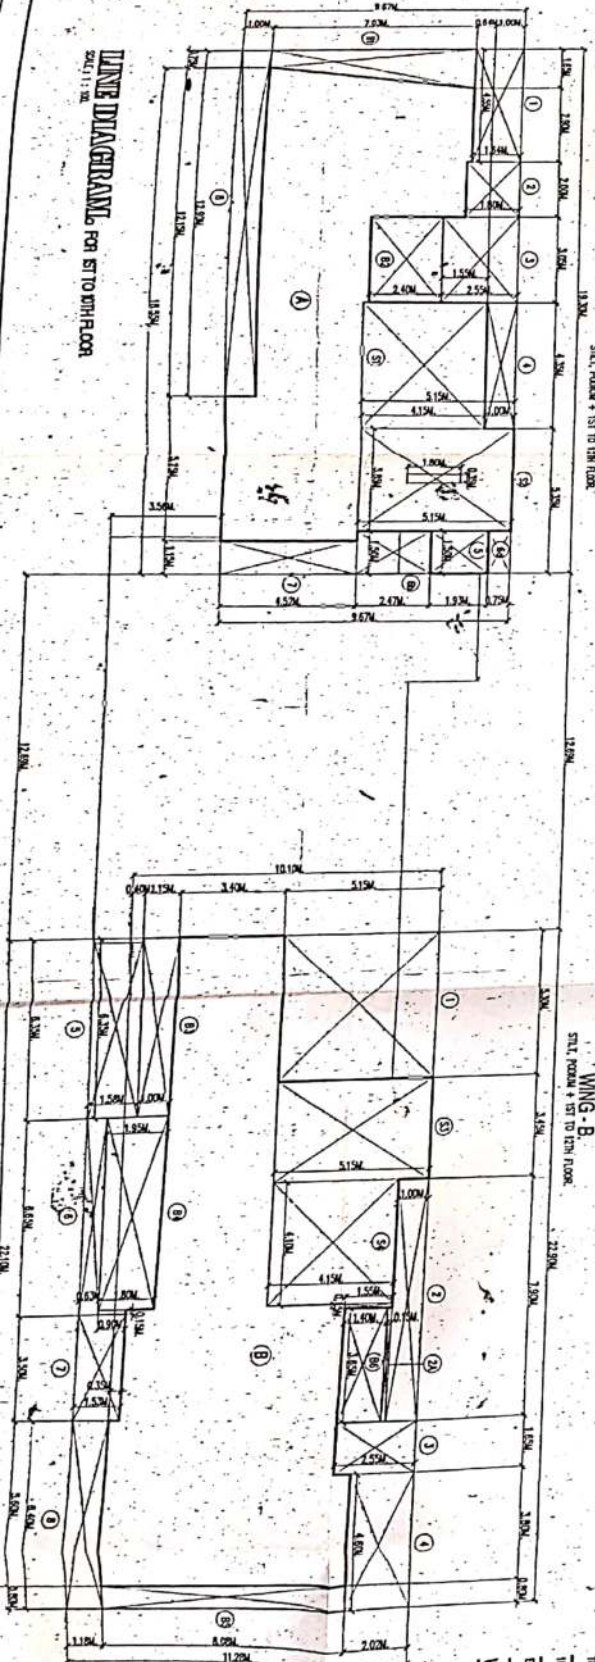

BUILT-UP AREA CA

WING-A-FOR TYPICAL ST TO 10TH FLOOR

19.30 X 9.07

REDUCTIONS

1 4.30 X 1.44

2 3.00 X 1.44

3 4.30 X 2.55

4 1.50 X 1.00

5 1.50 X 0.75

6 1.50 X 0.75

PROFORMA - B.

CONTENTS OF SHEET.

LINE ADIGRAM FOR TYPICAL FLOOR AND AREA CALCULATION.
SECTION AT B-B.

वृहन्मुंबई महानगरपालिका

एच. विभाग

दिनांक 11 MAY 2010

कार्यकारी अभियंता इमारती
प्रस्ताव (परिवहन उपनगरे)

STAMP OF DATE OF RECEIPT OF PLANS

as completion plans
as accompaniments of acceptance
of O.C.C. by this office letter
under No. CE/2246/BSII/WS/AE
dated 11 MAY 2010

[Signature]
11/5/10

CEBP (H/-)/A.E.B.P.W.S. (H)

Word

[Signature]
11/5/10

A.E.B.P.W.S.


[H&K]Word

STAMP OF DATE OF APPROVAL OF PLANS.

REV.

DESCRIPTION

DATE & SIGN.

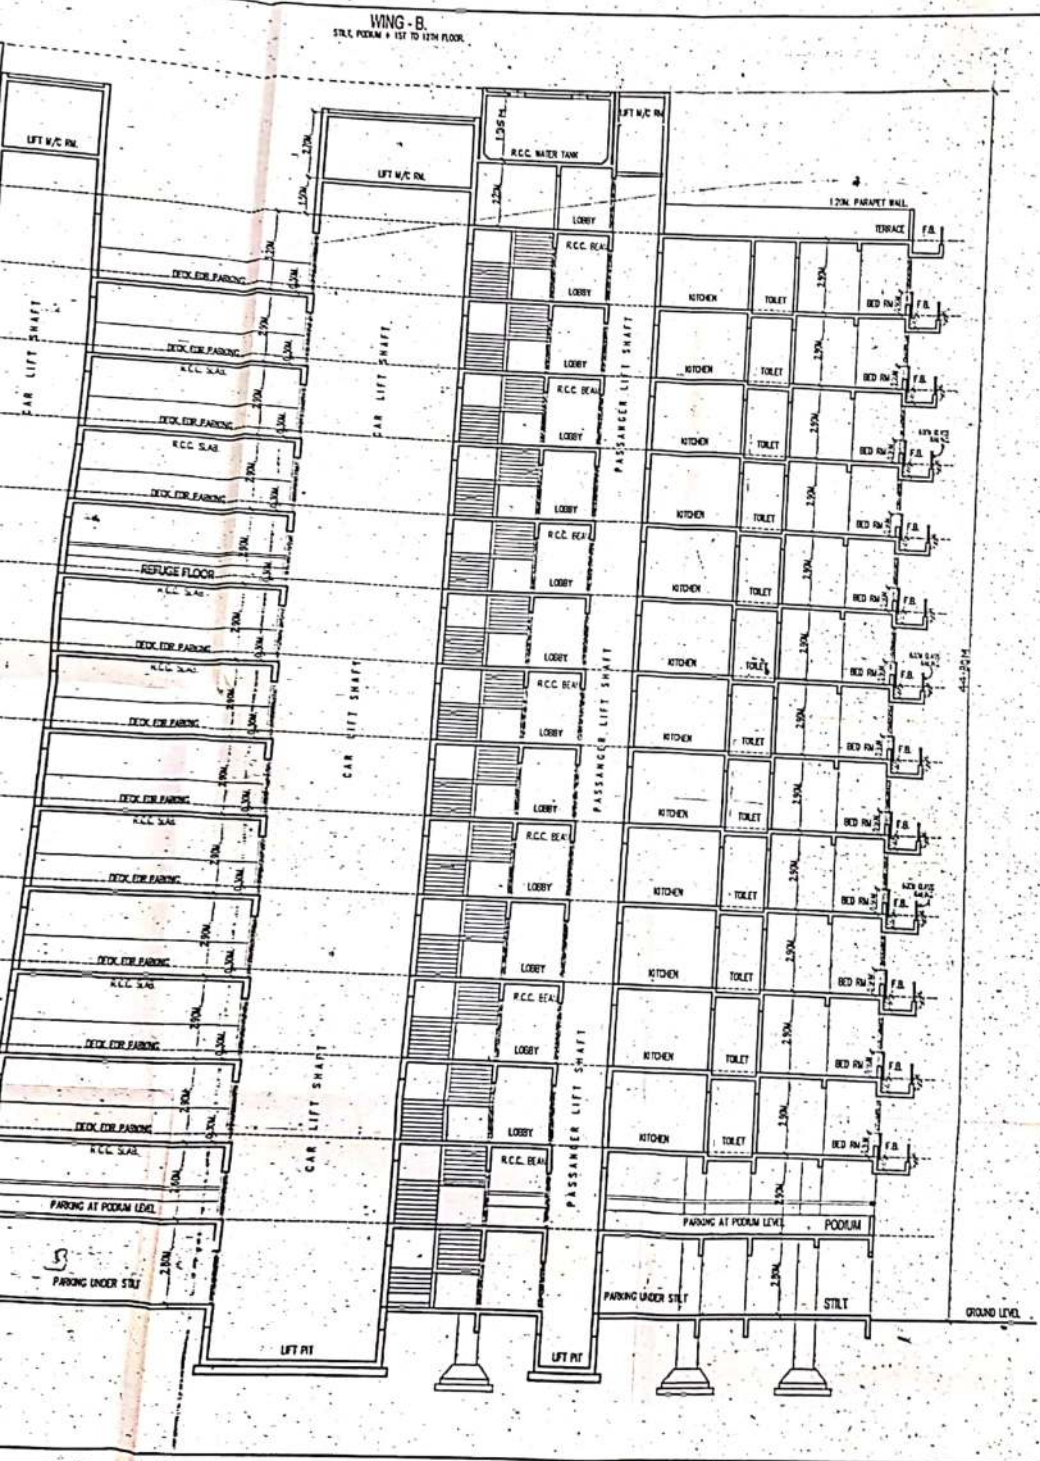

PROFORMA - B.		
CONTENTS OF SHEET.		
SECTION AT A-A.		11/11/2010 11/11/2010
STAMP OF DATE OF RECEIPT OF PLANS as per the terms of acceptance of O.C.C. by this office letter under No. C/22-16-180/WS/AN dated 1 MAY 2010		
STAMP OF DATE OF APPROVAL OF PLANS		
REV.	DESCRIPTION	DATE & SIGN.
DESCRIPTION OF PROPOSAL AND PROPERTY. PROPOSED BUILDING ON PLOT BEARING C.T. & NO. 264 & 265 OF VILLAGE BANDRA AT TACORI ROAD, SANTACRUZ, WEST, MUMBAI.		
NAME OF THE OFFER. Shri. Munirul Gupta		
