


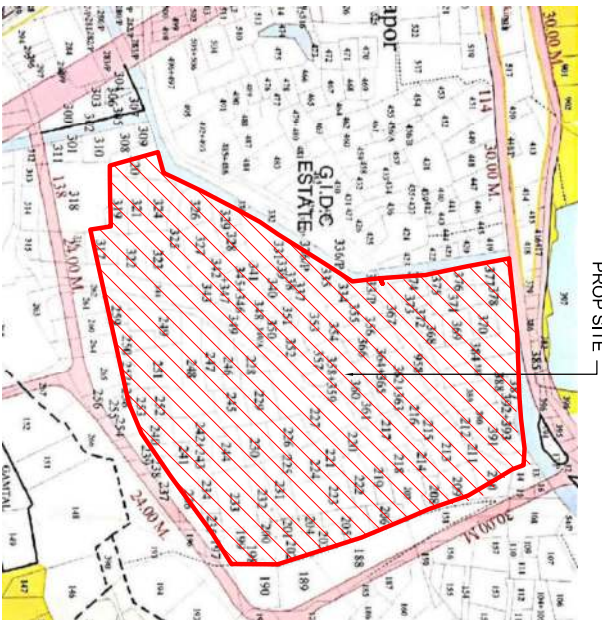



1:00 CM. = 79.20 MT.



KEY PLAN (AS PER 2004 D.P. PLAN)

1:00 CM. = 79.20 MT.

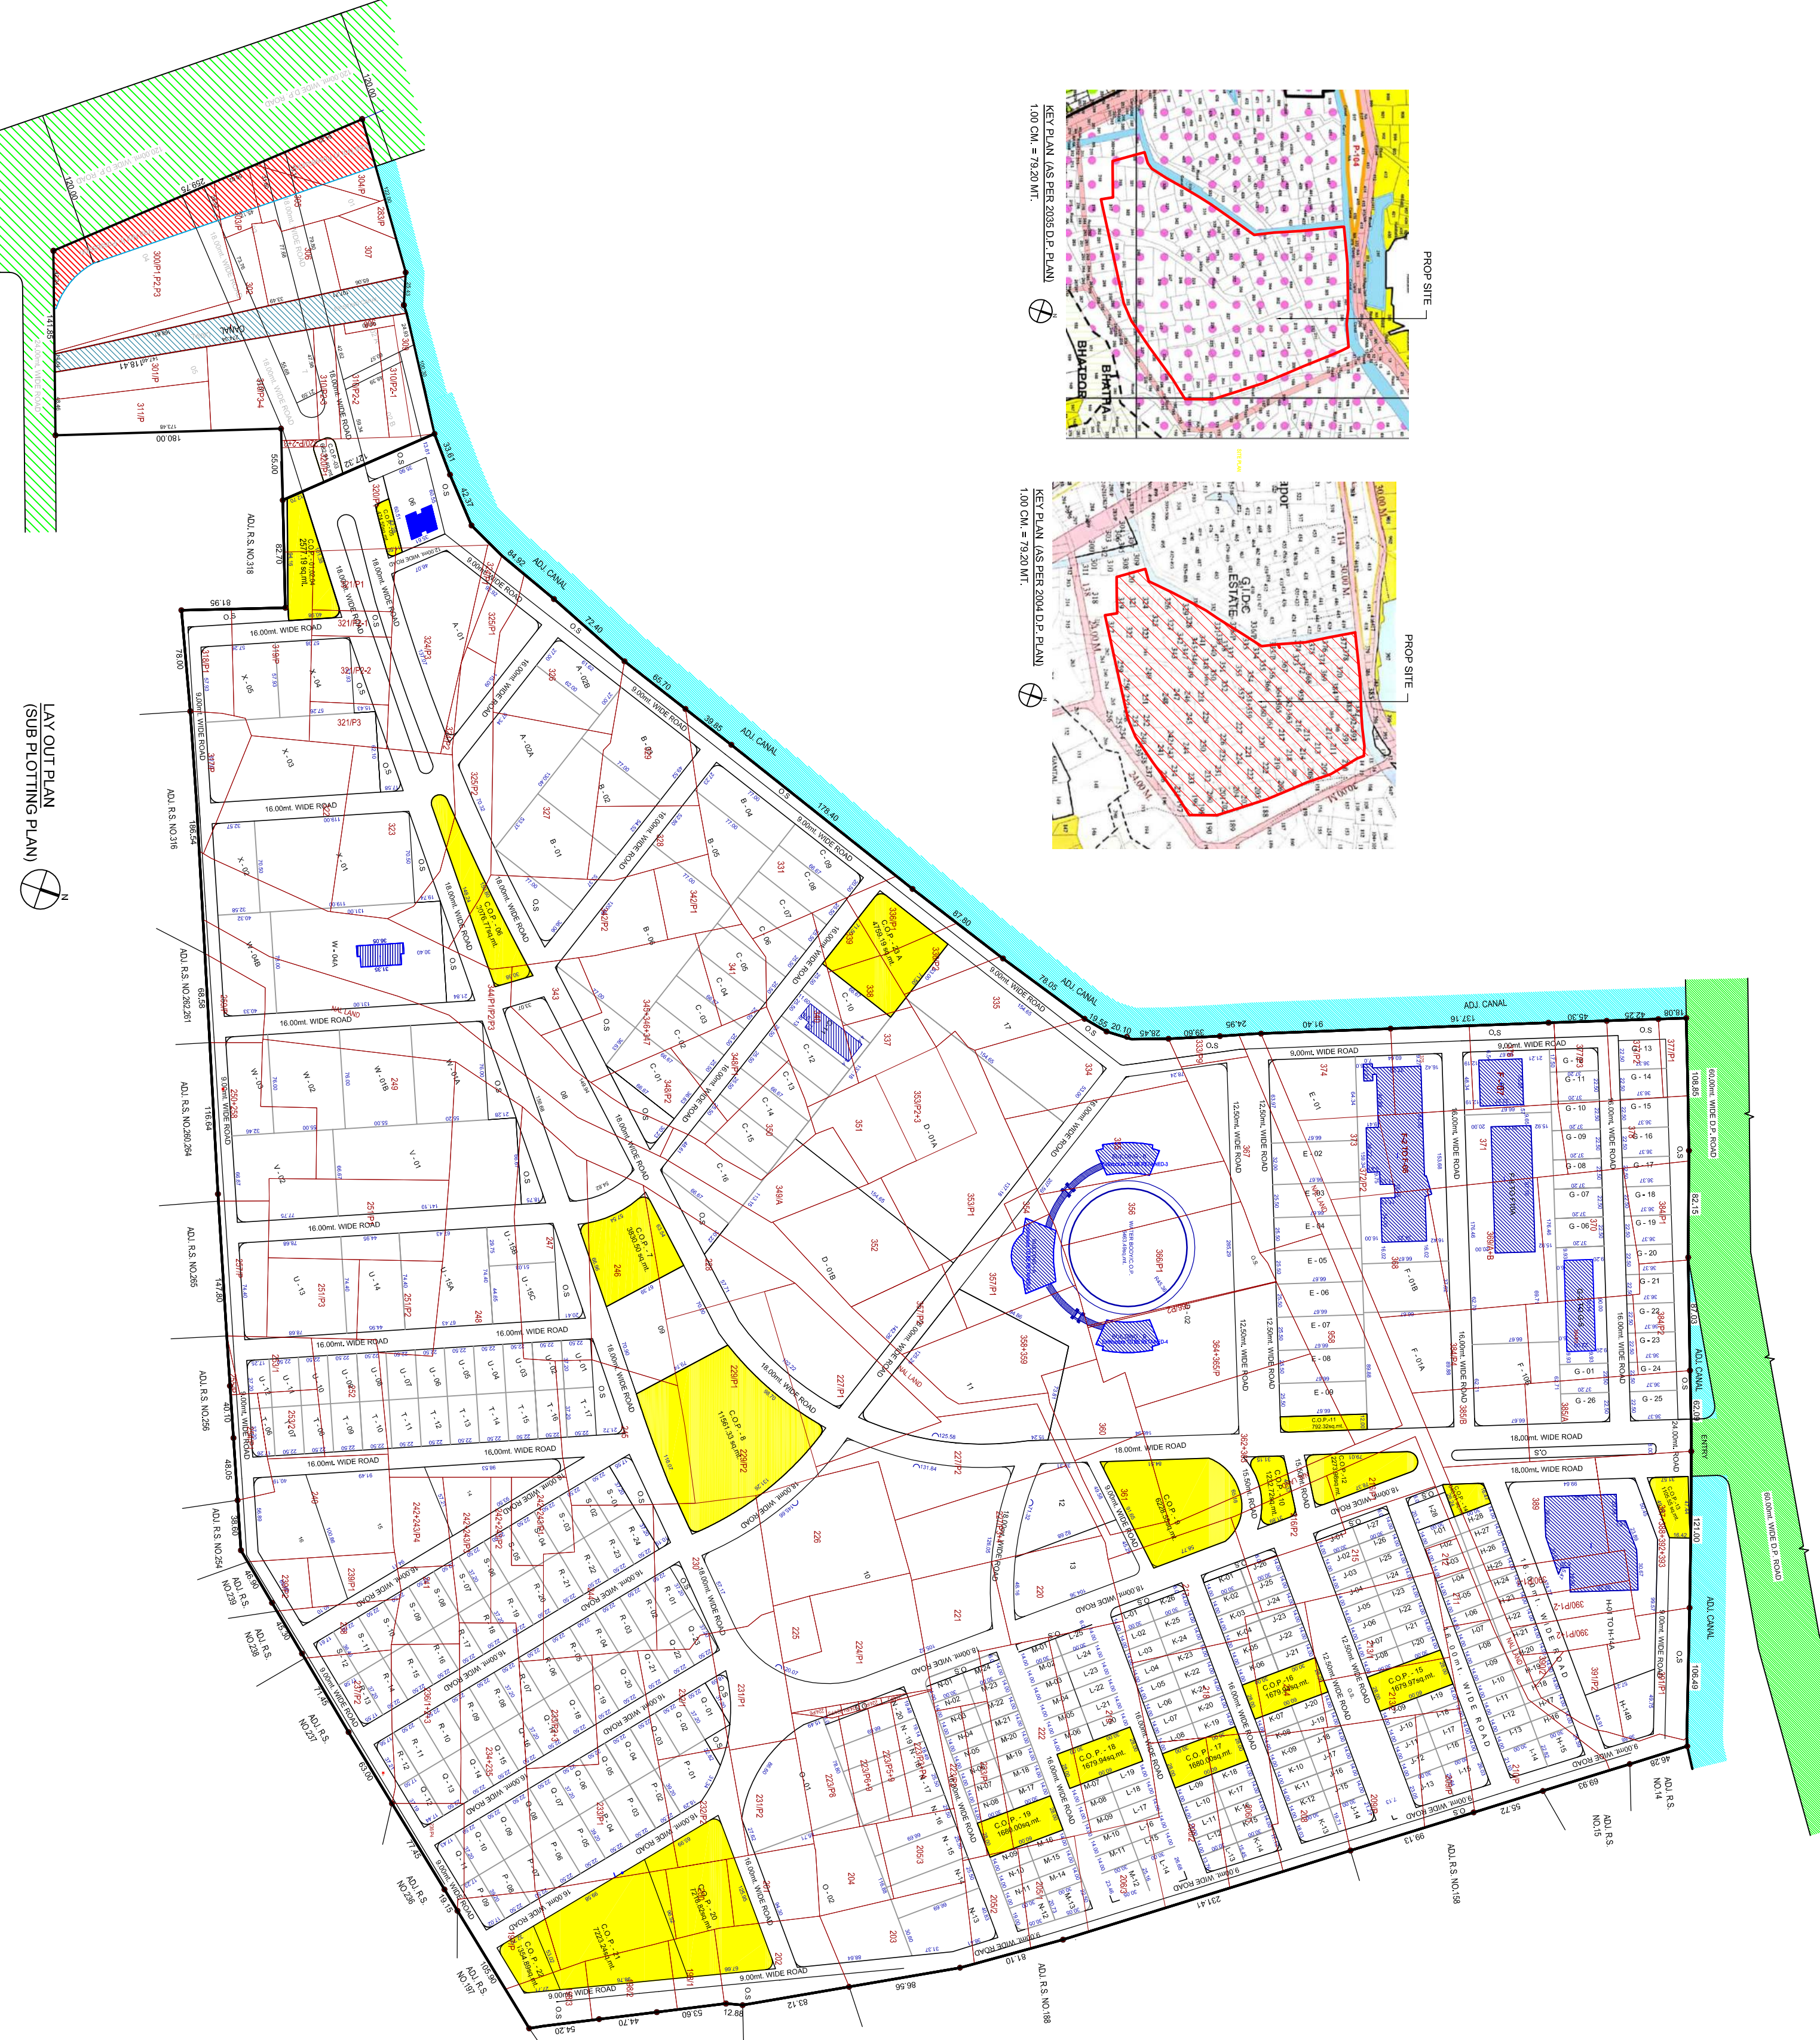

LAYOUT PLAN
(SUB PLOTTING PLAN)



