

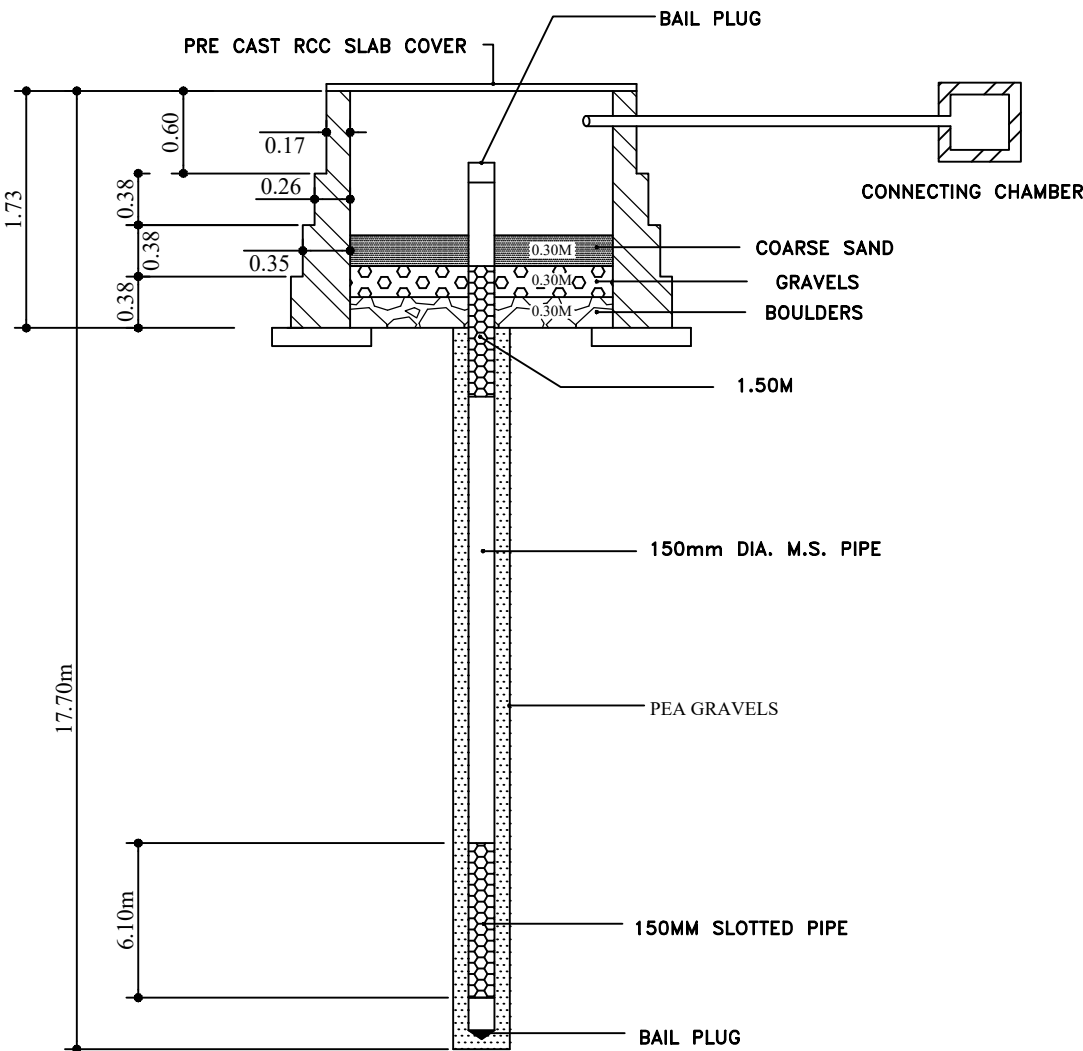
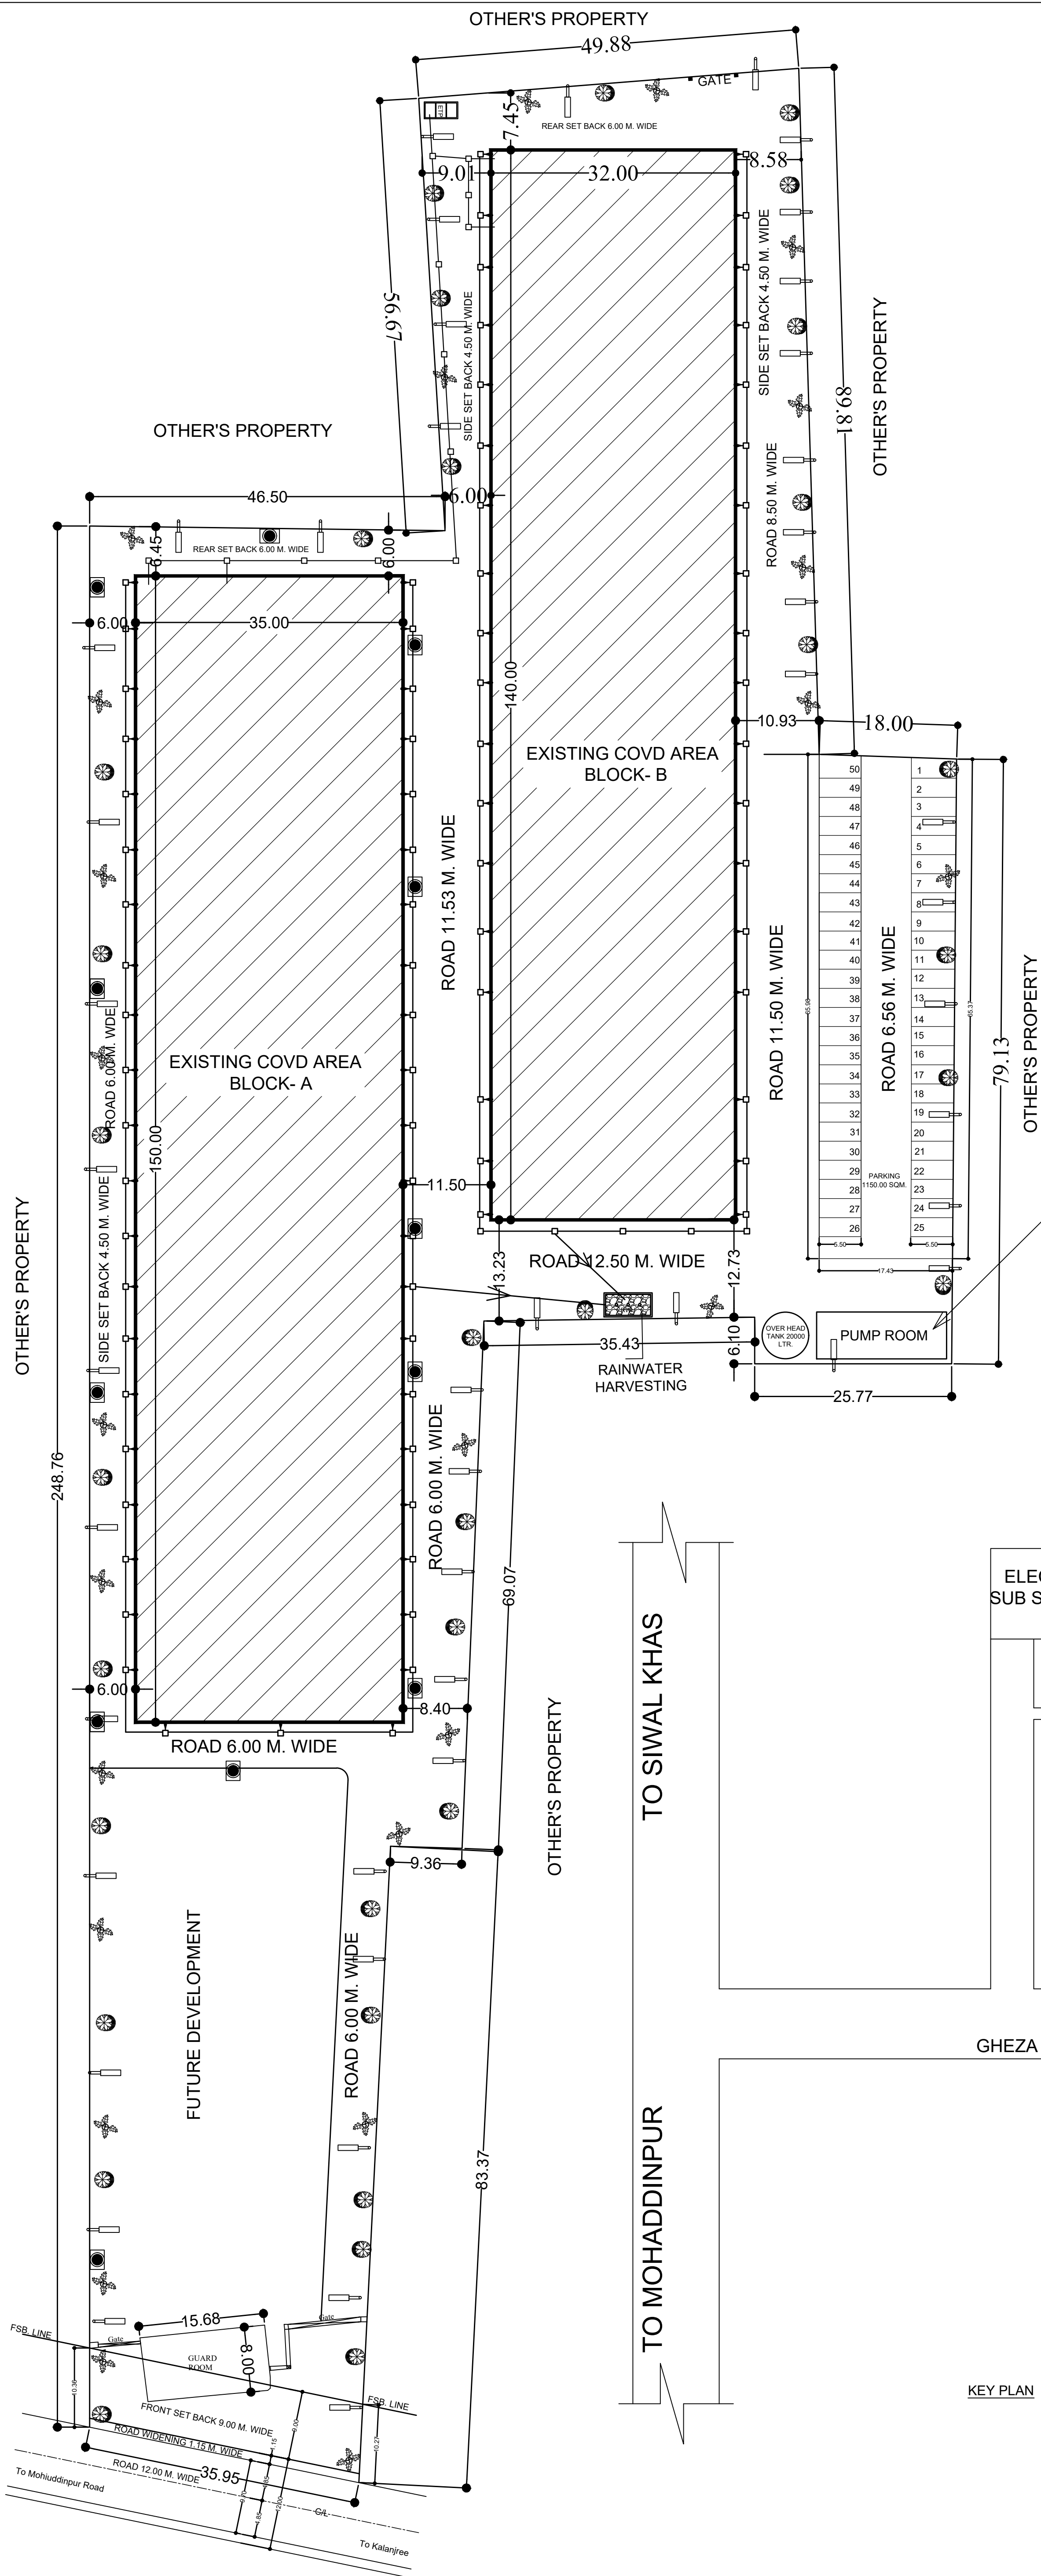


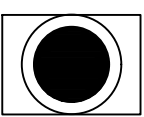

DETAIL OF
RAIN WATER HARVESTING (RW1H)
(NOT TO SCALE)

LEGEND

 FIRE HYDRO

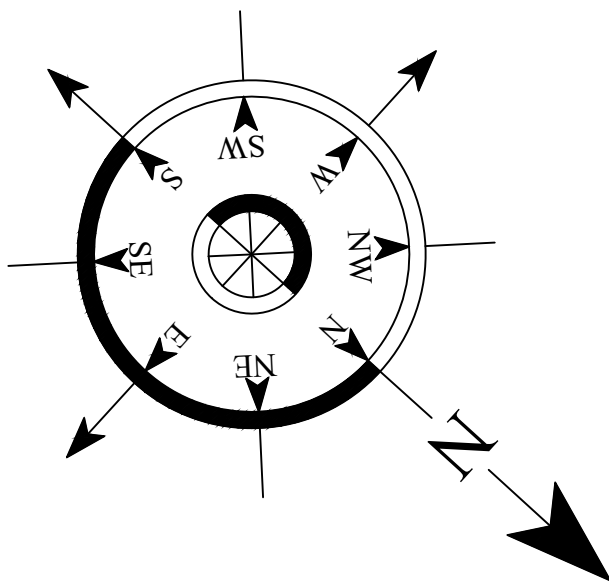

ELECTRIC
SUB STATION

SITE

SRS
INSTITUTE OF
EDUCATION

GHEZA KALANJERI ROAD

KEY PLAN

AREA CHART	
AREA	SQ.MT.
TOTAL PLOT AREA	20638.30
ROAD WIDENING AREA	41.20
NET PLOT AREA	20597.10
BUILDING-1	
EXI. BLOCK-A COVD AREA	5250.00
BUILDING-2	
EXI. BLOCK-B COVD AREA	4480.00
TOTAL COVD AREA FOR FAR	9730.00
BUILDING-3	
COVD AREA	125.44
TOTAL COVD AREA	9855.44
GROUND COVERAGE	47.00 %
FAR	0.47

PARKING REQUIRED:-
FAR 9730.00 SQM. @ 0.5 ECS/100 SQM.=48.65 ECS
PARKING PROVIDED OPEN:-
PARKING = 1150.00 SQM @ 23 SQM. / ECS = 50 ECS

GENERAL SPECIFICATIONS

1. R.C.C. / STEEL DESIGN SHALL BE PROVIDED AS PER STRUCTURAL DESIGN.
2. 1 CLASS BRICK WORK SHALL BE PROVIDED IN 1:4 CEMENT SAND MORTAR IN FOUNDATION & SUPER STRUCTURE.
3. CTS. WIRING FOR INTERNAL WIRING SHALL BE USED.
4. SW PIPES FOR SANITATION SHALL BE USED.
5. SAL WOOD SHALL BE USED.
6. GI PIPE SHALL BE USED FOR WATER SUPPLY.
7. CERAMIC TILES SHALL BE USED IN TOILET.
8. 100 Ø DIA. PIPES SHALL BE USED FOR RAIN WATER PIPE.
9. ONLY WRITTEN DIMENSIONS ARE TO BE FOLLOWED AND NOT TO BE MEASURED.

COMPOUNDING PLAN FOR EXISTING
INDUSTRIAL BUILDING ON KHASRA NOS.
863,858,855 & 864 OF VILLAGE GHEZA,
PARGANA TEHSIL & DISTT MEERUT.

OWNER:-

M/S VARAHMURTI FLEXIRUB
INDUSTRIES PVT. LTD. NEW DELHI.

APPLICANT:-

SH. RAM GUPTA
AUTHORIZED SIGNATORY

Engineer:-



ER. VIKAS GUPTA
B.TECH (CIVIL) I.T.B.H.U., M.I.E., F.I.V.
UPOBPS M-1309468/06062018
GUPTA CONSULTANTS
OFF-107-108, SATYAM PLAZA COMPLEX, P.T. SHARMA RD. MEERUT.
PH: 0121-4003453, MCB: 9837154019
RESI: 210, SHEEL KUNJ, MEERUT.
E-mail: consultantsgupta@yahoo.co.in

DRAWING NO 3/3

LAYOUT / PARKING / LANDSCAPE
& SERVICES PLAN