


OTHER'S PROPERTY

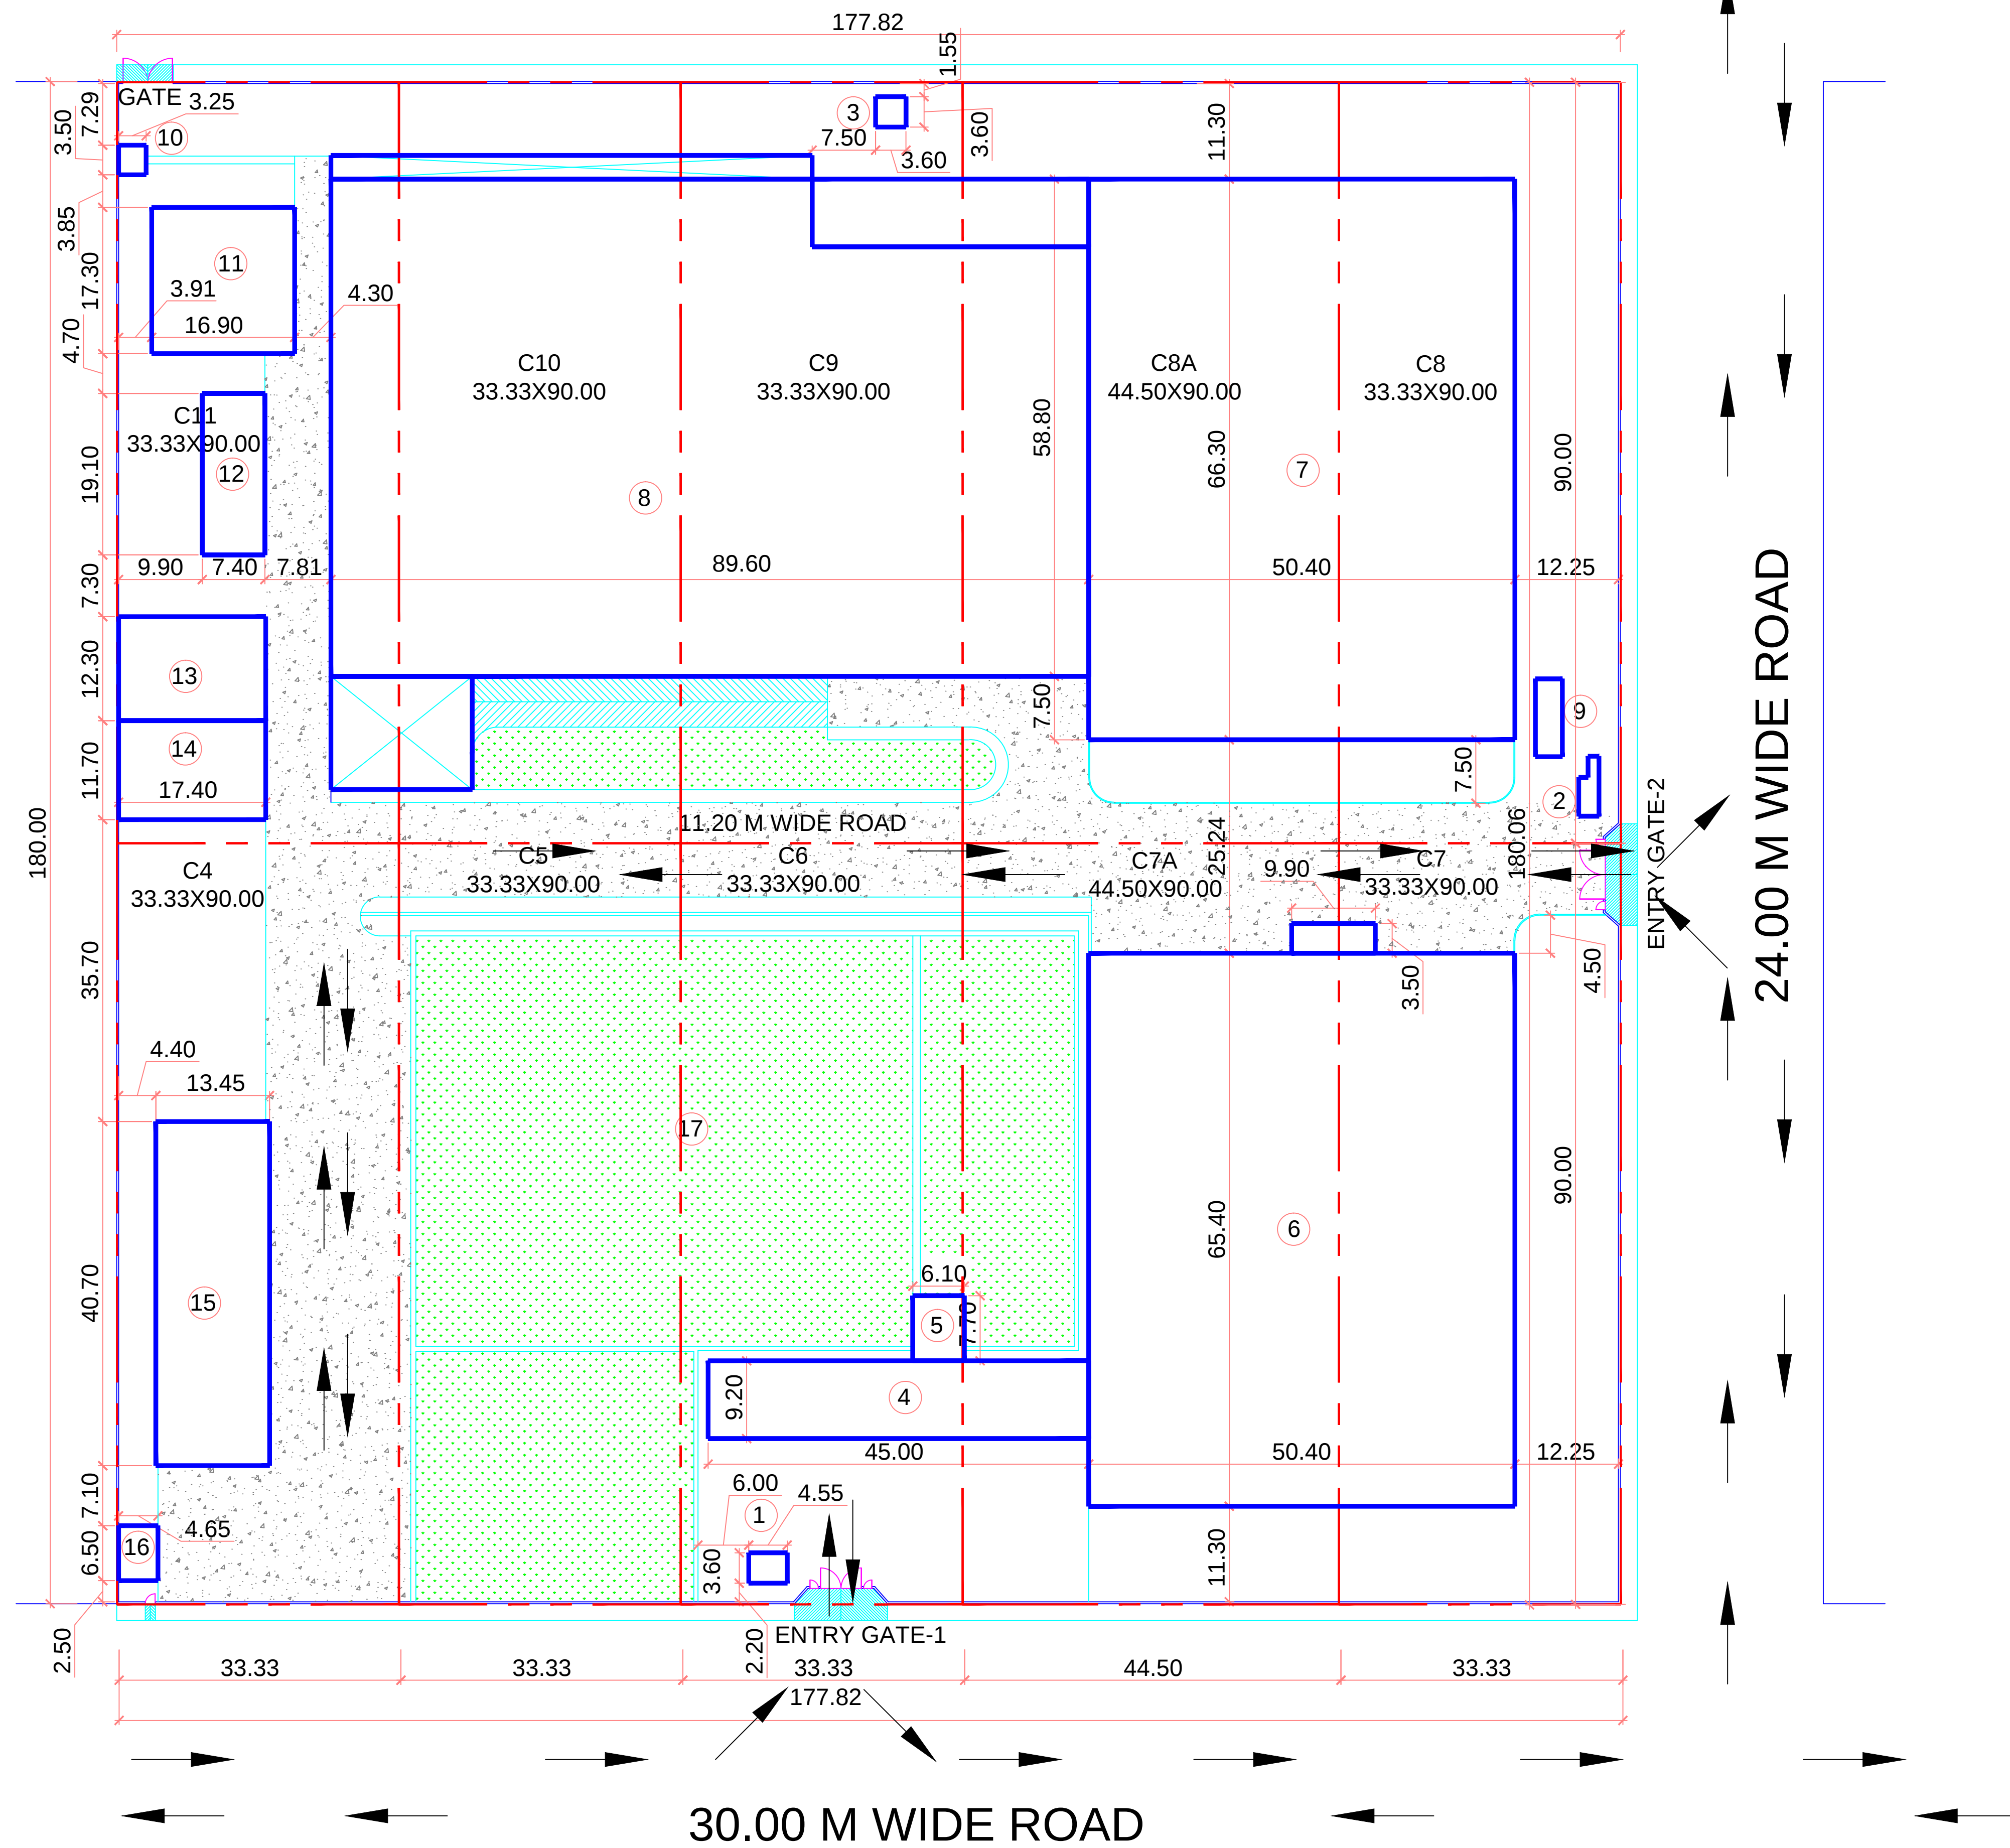

AREA CHART

1. SECURITY ROOM (GATE NO -1)
2. SECURITY ROOM (GATE NO -2)
3. SECURITY ROOM (VACANT)
4. MAIN PORCH
5. OFFICE ENTRY
6. BUILDING NO-1
7. BUILDING NO-2
8. FACTORY CUM WARE HOUSE
9. WEIGH BRIDGE
10. TEMPLE
11. PUMP ROOM
12. SCRAP YARD - 1
13. SCRAP YARD - 2
14. SCRAP YARD - 3
15. POWER HOUSE
16. METER ROOM
17. GARDEN AREA



ROAD



GARDEN AREA

PROJECT

SITE PLAN (DEMARCATED PLOT WISE)
OF INTERNATIONAL PRINT - O - PAC
LTD, C4 TO C11, HOSIERY COMPLEX,
PHASE - II, EXENSION, NOIDA (UP)
PIN 201305

ER. BINDESHWAR PANDIT
MCD LICENSED ENGINEER
LICENSE NO E - 00099,
264, DA FLATS, NIMRI COLONY,
ASHOK VIHAR, PHASE-IV,
DELHI - 110052

DEALT BY

CHECK BY

DATE

MS

BP

09.08.2021

