


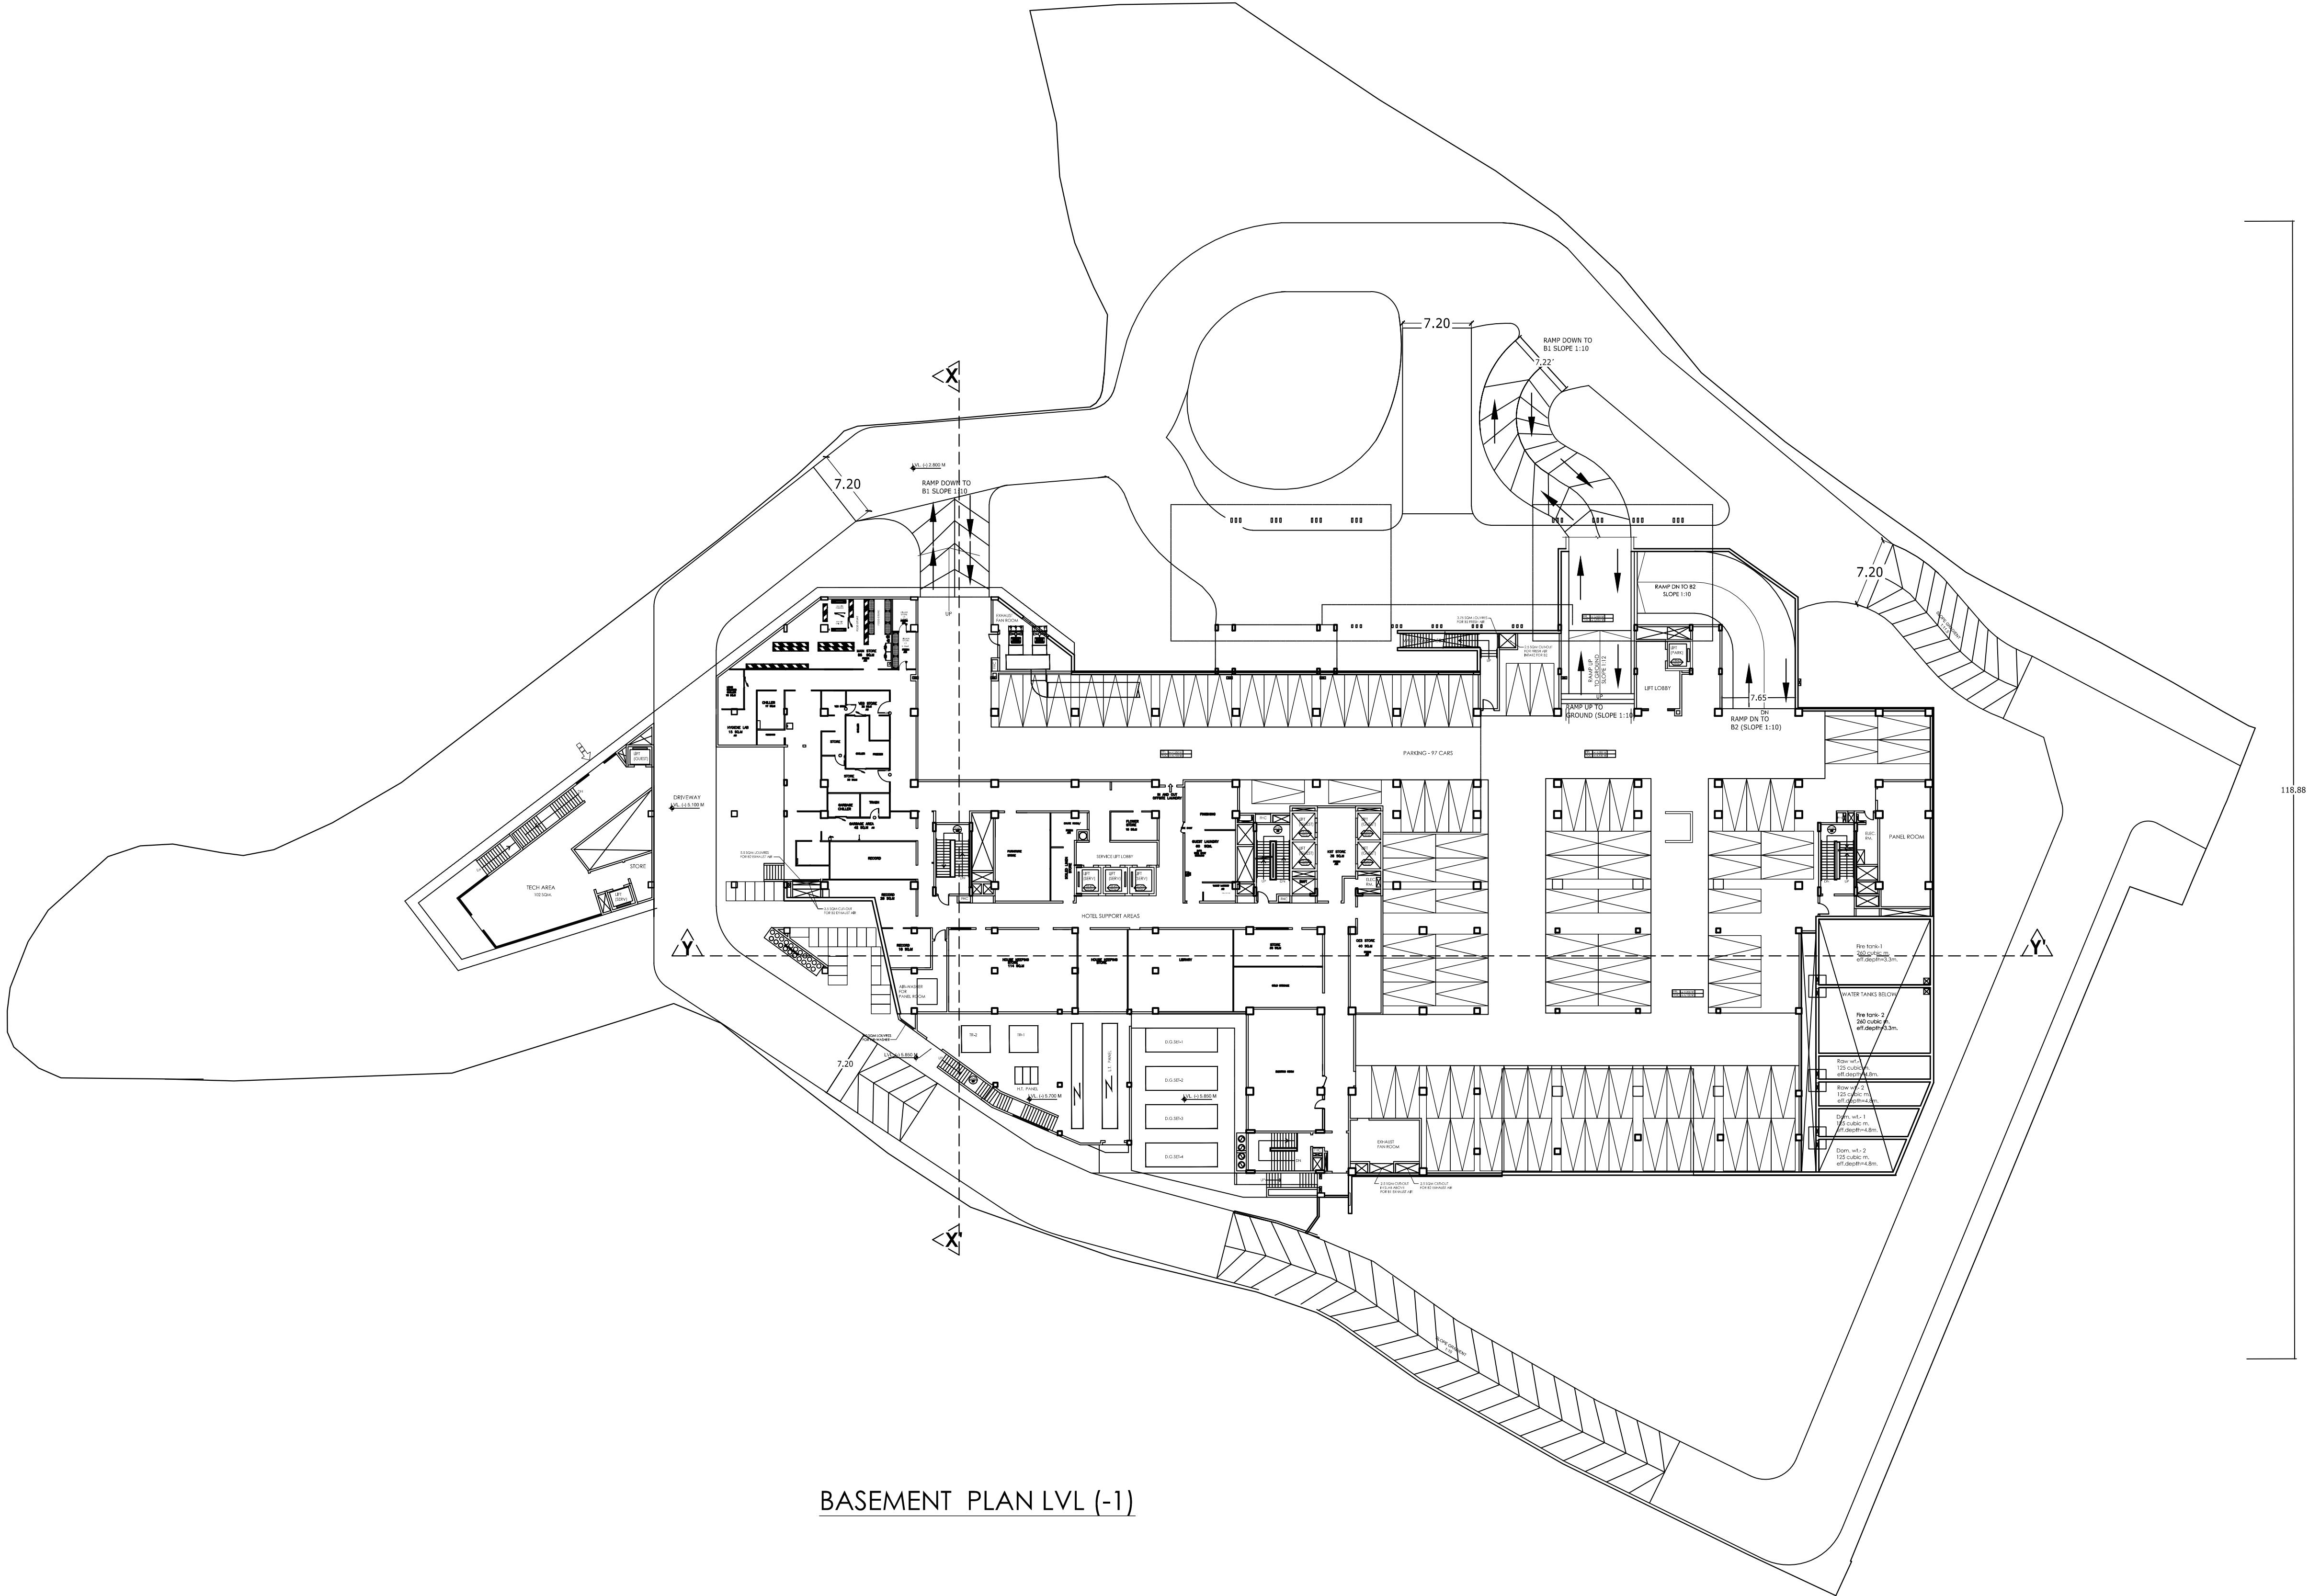

BASEMENT PLAN LVL (-1)

OFFICE USE ONLY

REVISED FIVE STAR HOTEL
FOR SIR BIOTECH INDIA LTD. THROUGH
(1) MR. ABHINAV NAUTIYAL S/O MR. S.R. NAUTIYAL, &
(2) MR. PAWAN KUMAR S/O MR. K.R. SHARMA,
ON LAND OF NEW KH. NO. 92 (GA), 93 & 94 (KA) MIN.
(OLD KH. NO. 65 & 68 TO 78),
SITUATED AT VILLAGE - DANIO KA DANDA,
PARGANA - CENTRAL DOON,
DISTT. - DEHRADUN (UK)



AREA STATEMENT	
TOTAL PLOT AREA [As / DEED]	= 16966.00 sq.mt.
BASEMENT Lvl.-2 COV. AREA [Excl. Stair Lift & Shaft area] (store = 847.86sq.mt)	= 5911.23 sq.mt.
BASEMENT Lvl.-1 COV. AREA [Excl. Stair Lift & Shaft area] (store = 1853.48 sq.mt)	= 5883.68 sq.mt.
STAIR, LIFT & SHAFT COV. AREA	= 241.33 sq.mt.
GROUND FLOOR (Lev.±0) COV. AREA [Incl. Shaft, double height, Stair & Lift area]	= 5061.72 sq.mt.
FIRST FLOOR (Lev.+1) COV. AREA [Excl. Stair, Lift, Shaft & double height area]	= 1741.87 sq.mt.
DOUBLE HEIGHT AREA	= 3115.41sq.mt.
SECOND FLOOR (Lev.+2) COV. AREA [Excl. Stair Lift & Shaft area]	= 2803.10 sq.mt.
THIRD FLOOR (Lev.+3) COV. AREA	= 2803.10 sq.mt.
FOURTH FLOOR (Lev.+4) COV. AREA	= 2803.10 sq.mt.
FIFTH FLOOR (Lev.+5) COV. AREA	= 2803.10 sq.mt.
SIXTH FLOOR (LEV.+6) COV. AREA	= 2803.10 sq.mt.
SEVENTH FLOOR (Lev.+7) COV. AREA	= 2085.28 sq.mt.
TOTAL COV. AREA [for f.a.r.]	=22904.37 sq.mt.
TOTAL COV. AREA (for parking) [excl. tech. area]	= 21392.68 sq.mt.
TOTAL COV. AREA [Incl. Basement]	= 34699.28 sq.mt.
GROUND COVERAGE	= 29.83 %
ACHIEVED F. A. R.	= 1.35

R.W.H.T. CALCULATION	
TOTAL GROUND FLOOR COV.AREA = 5061.72 SQ.MT.	
Required R.W.H.T. Capacity	= 5061.72 - 400 = 4661.72
	= 4661.72 /50 = 93.23 +3.5= 96.73 cu.m.
Allotted R.W.H.T. Capacity	= 2x125 cu.m

UNDER GROUND WATER TANK	CAP. = 2,50,000 Lt.
OVER HEAD WATER TANK	CAP. = 20,000 Lt.


NOTE :-

- 1- The building will be centrally air-conditioned.
- 2- Mechanical ventilation is provided in all the toilets & kitchen.
- 3- The dimensions and the shape of the plot are as/ survey dwg. provided by the owner.
- 4- The Structure Member shown in the dwg. are indicate & should be seen from the structure dwg.

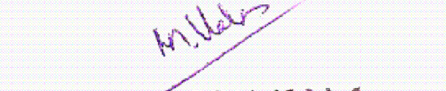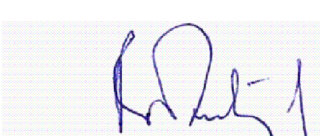NORTH	SCALE
	1:100
ARCHITECT	STRUCTURAL ENGINEER
 Ar. MANISH KALA CA/98/23409 EOIFICE DESIGN STUDIO N.C.R.Plaza, New Centl. Road Hathibatala, DEHRADUN Mob: 9837019080	 R.K. NAUTIYAL AUTHORIZED STRUCTURAL ENGINEER REGN. NO. DH4403-1085-30216 343, PHASE II, VASANT VIHAR DEHRADUN (U.K.)

SIGN. OF OWNER



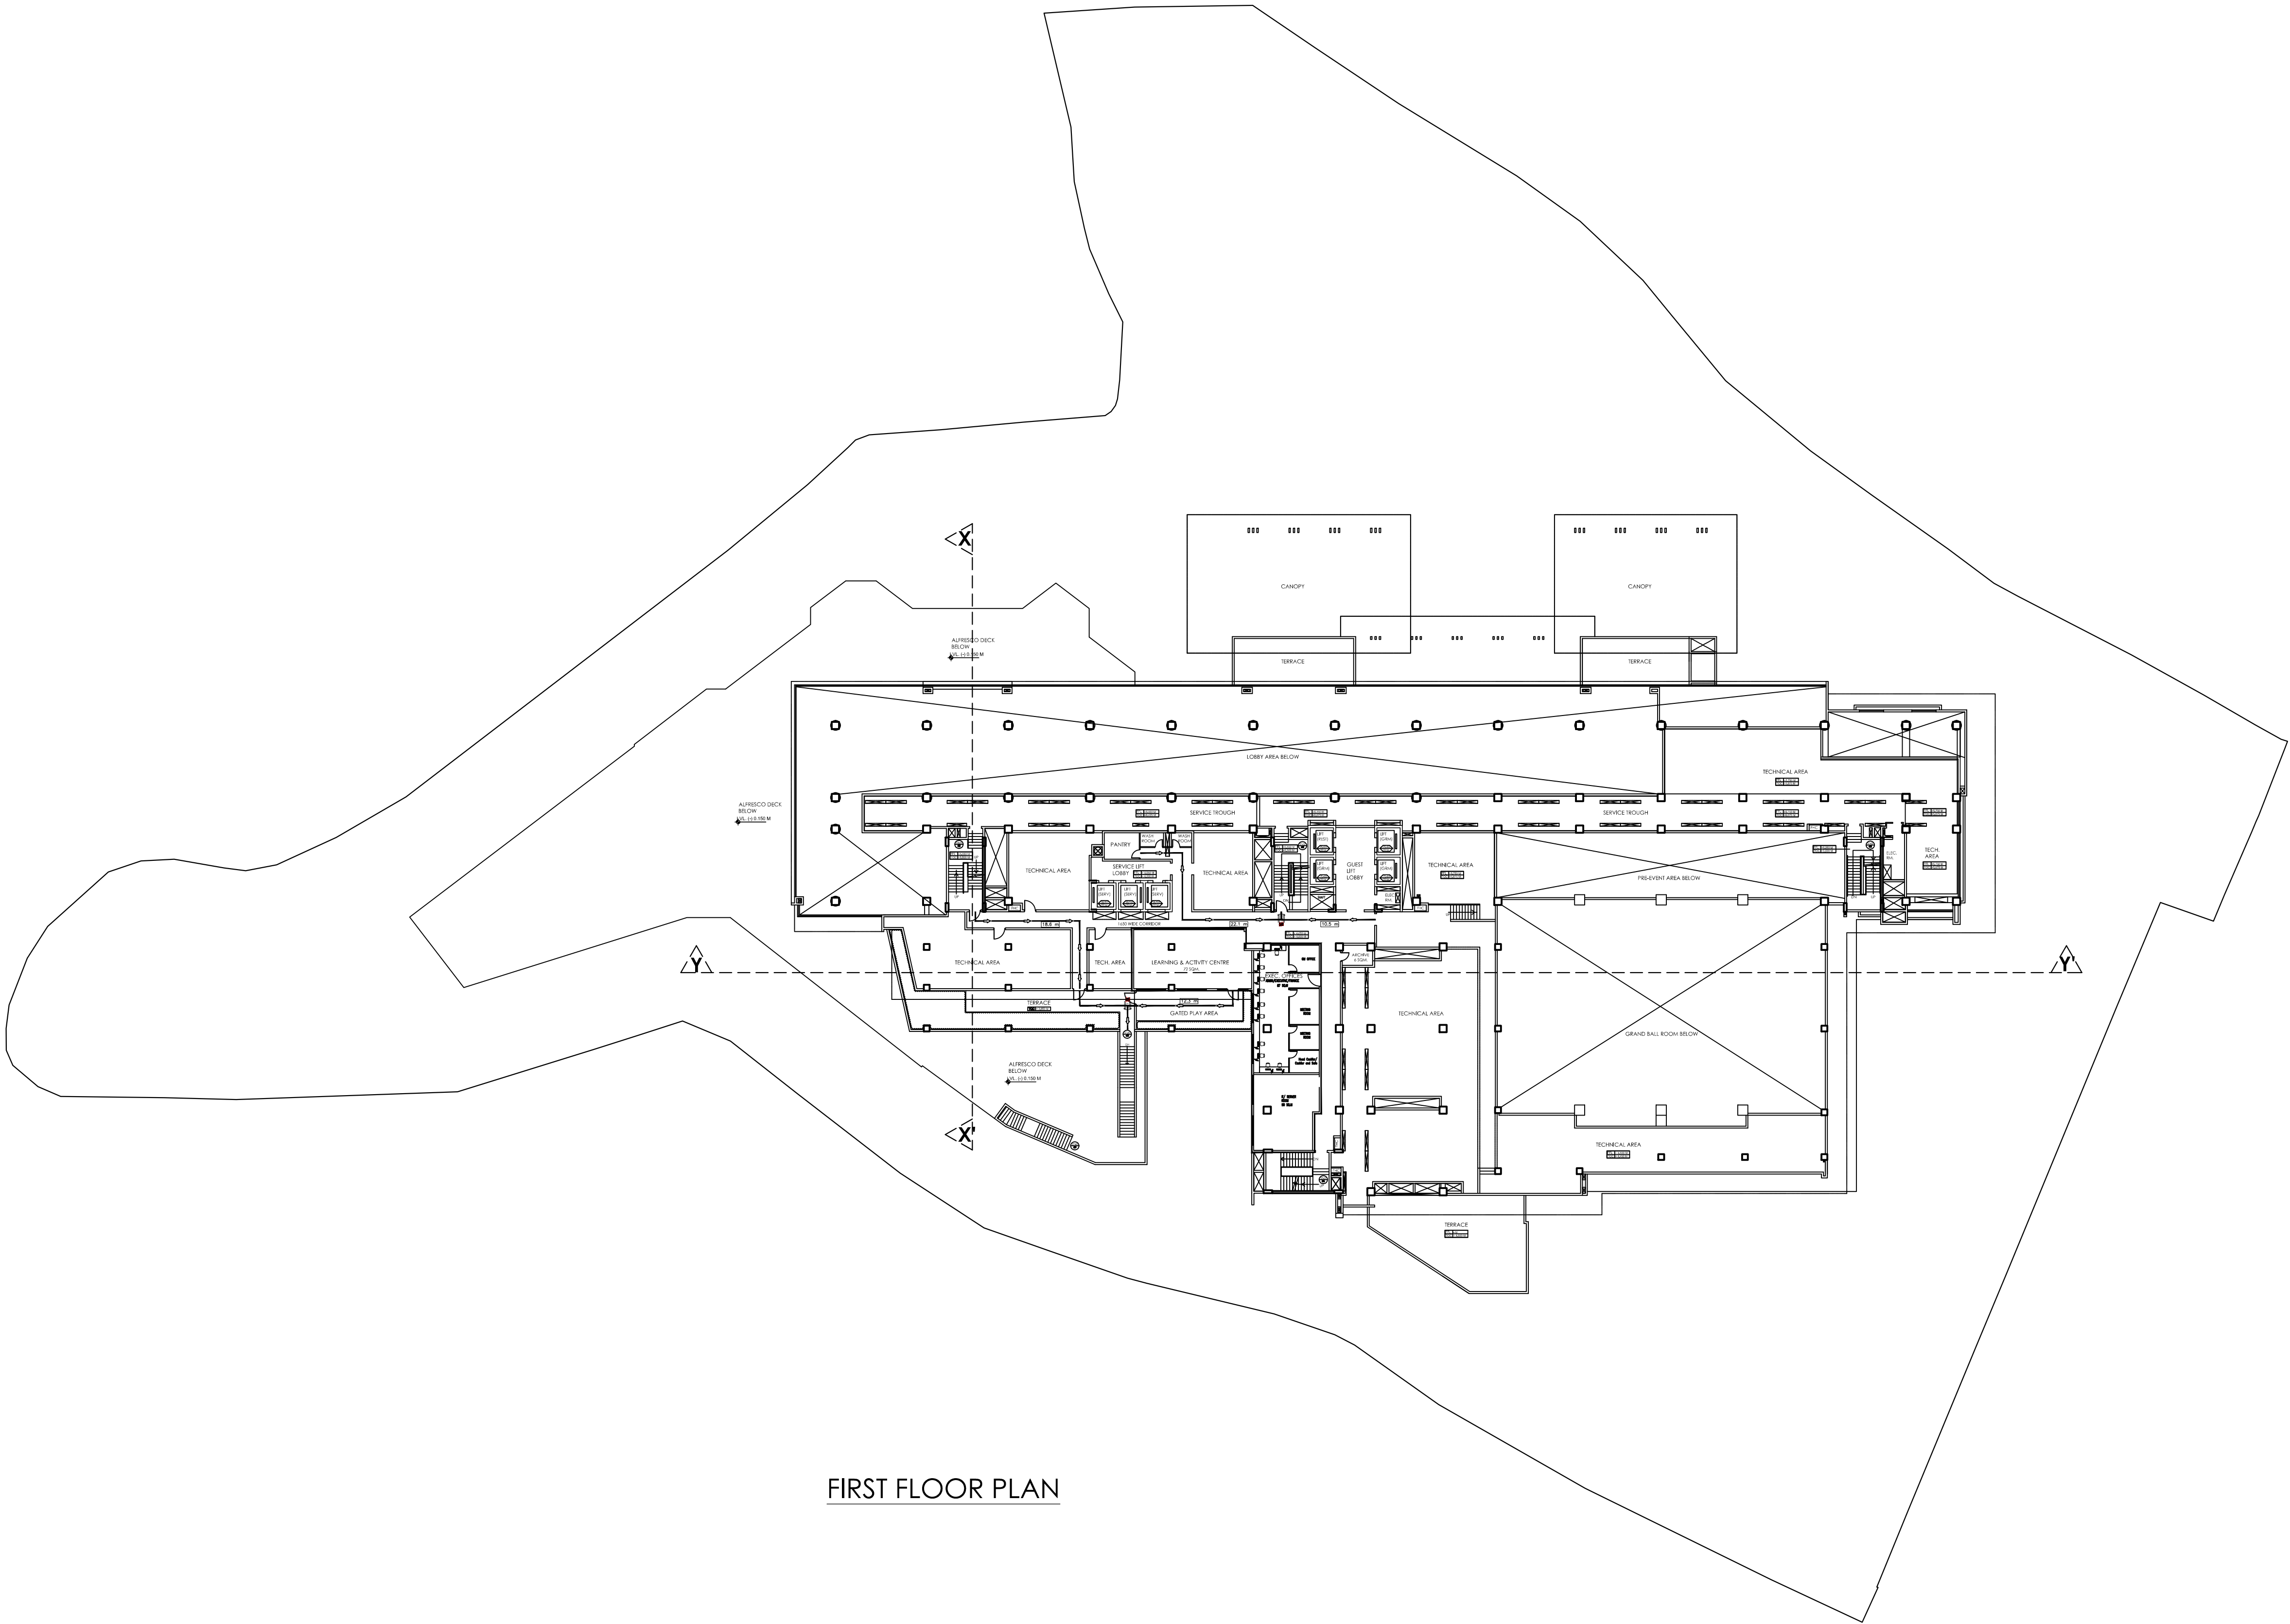

FIRST FLOOR PLAN

OFFICE USE ONLY

REVISED FIVE STAR HOTEL
FOR SIR BIOTECH INDIA LTD. THROUGH
(1) MR. ABHINAV NAUTIYAL S/O MR. S.R. NAUTIYAL, &
(2) MR. PAWAN KUMAR S/O MR. K.R. SHARMA,
ON LAND OF NEW KH. NO. 92 (GA), 93 & 94 (KA) MIN.
(OLD KH. NO. 65 & 68 TO 78),
SITUATED AT VILLAGE - DANIO KA DANDA,
PARGANA - CENTRAL DOON,
DISTT. - DEHRADUN (UK)



AREA STATEMENT	
TOTAL PLOT AREA [As / DEED]	= 16966.00 sq.mt.
BASEMENT Lvl.-2 COV. AREA [Excl. Stair Lift & Shaft area] (store = 847.86sq.mt)	= 5911.23 sq.mt.
BASEMENT Lvl.-1 COV. AREA [Excl. Stair Lift & Shaft area] (store = 1853.48 sq.mt)	= 5883.68 sq.mt.
STAIR, LIFT & SHAFT COV. AREA	= 241.33 sq.mt.
GROUND FLOOR (Lev.±0) COV. AREA [Incl. Shaft, double height, Stair & Lift area]	= 5061.72 sq.mt.
FIRST FLOOR (Lev.+1) COV. AREA [Excl. Stair, Lift, Shaft & double height area]	= 1741.87 sq.mt.
DOUBLE HEIGHT AREA	= 3115.41sq.mt.
SECOND FLOOR (Lev.+2) COV. AREA [Excl. Stair Lift & Shaft area]	= 2803.10 sq.mt.
THIRD FLOOR (Lev.+3) COV. AREA	= 2803.10 sq.mt.
FOURTH FLOOR (Lev.+4) COV. AREA	= 2803.10 sq.mt.
FIFTH FLOOR (Lev.+5) COV. AREA	= 2803.10 sq.mt.
SIXTH FLOOR (LEV.+6) COV. AREA	= 2803.10 sq.mt.
SEVENTH FLOOR (Lev.+7) COV. AREA	= 2085.28 sq.mt.
TOTAL COV. AREA [for f.a.r.]	=22904.37 sq.mt.
TOTAL COV. AREA (for parking) [excl. tech. area]	= 21392.68 sq.mt.
TOTAL COV. AREA [Incl. Basement]	= 34699.28 sq.mt.
GROUND COVERAGE	= 29.83 %
ACHIEVED F. A. R.	= 1.35

R.W.H.T. CALCULATION	
TOTAL GROUND FLOOR COV.AREA = 5061.72 SQ.MT.	
Required R.W.H.T. Capacity	= 5061.72 - 400 = 4661.72
	= 4661.72 /50 = 93.23 +3.5= 96.73 cu.m.
Allotted R.W.H.T. Capacity	= 2x125 cu.m

UNDER GROUND WATER TANK	CAP. = 2,50,000 Lt.
OVER HEAD WATER TANK	CAP. = 20,000 Lt.


NOTE :-

- 1- The building will be centrally air-conditioned.
- 2- Mechanical ventilation is provided in all the toilets & kitchen.
- 3- The dimensions and the shape of the plot are as/ survey dwg. provided by the owner.
- 4- The Structure Member shown in the dwg. are indicate & should be seen from the structure dwg.

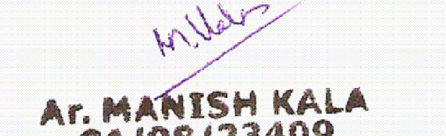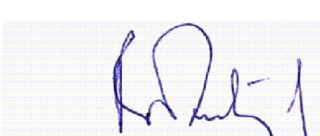
NORTH	SCALE
	1:100
ARCHITECT	STRUCTURAL ENGINEER
 Ar. MANISH KALA CA/98/23409 EDIFICE DESIGN STUDIO N.C.R.Plaza, New Centt. Road Hathibakala, DEHRADUN Mob: 9837019080	 R.K. NAUTIYAL AUTHORIZED STRUCTURAL ENGINEER REGN. NO. DH-4403-1085-30216 343, PHASE II, VASANT VIHAR DEHRADUN (U.K.)

SIGN. OF OWNER




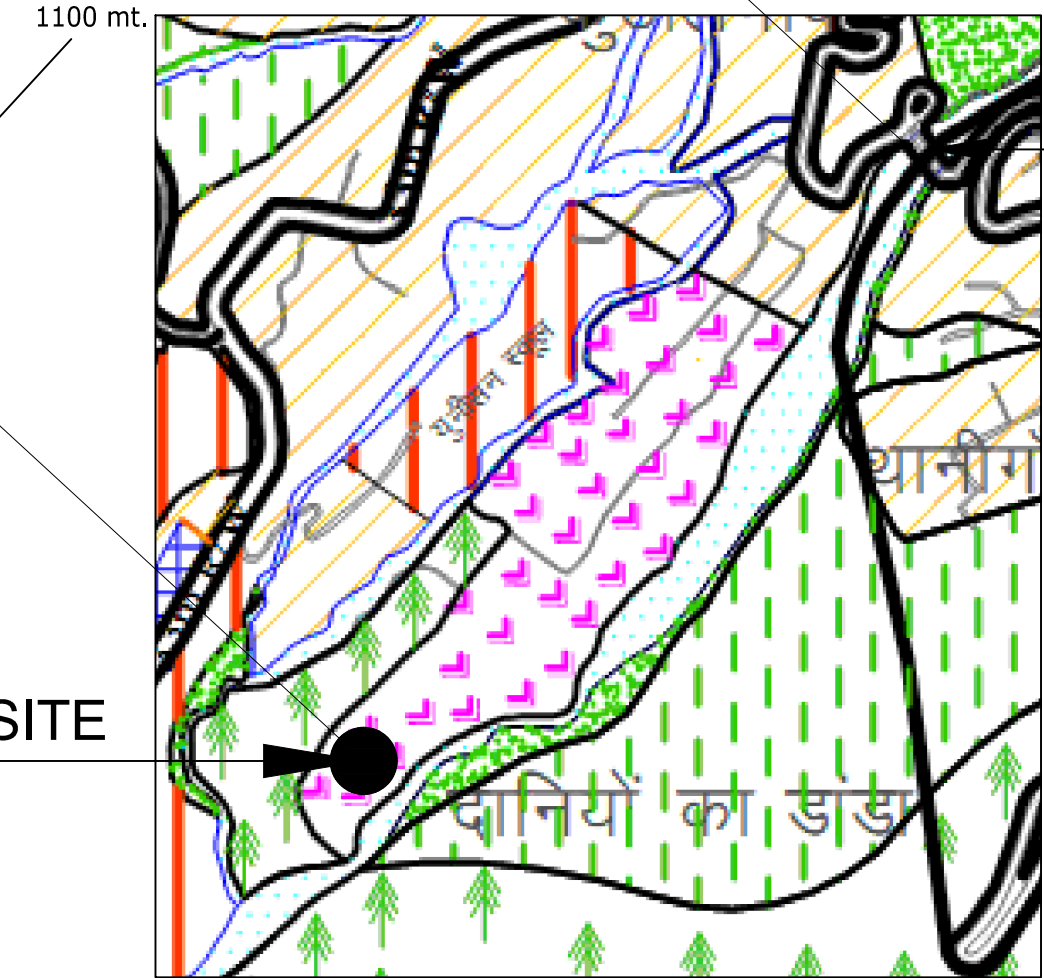

LOCATION PLAN

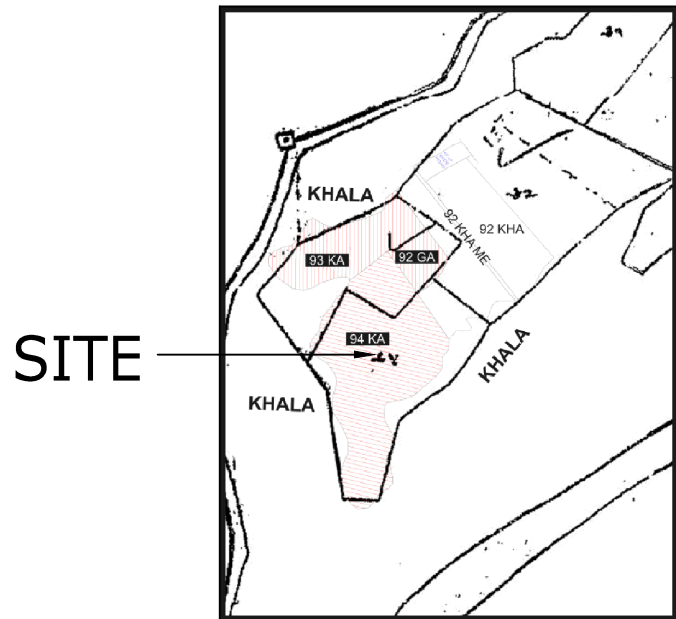

SAZRA PLAN (N.T.S.)

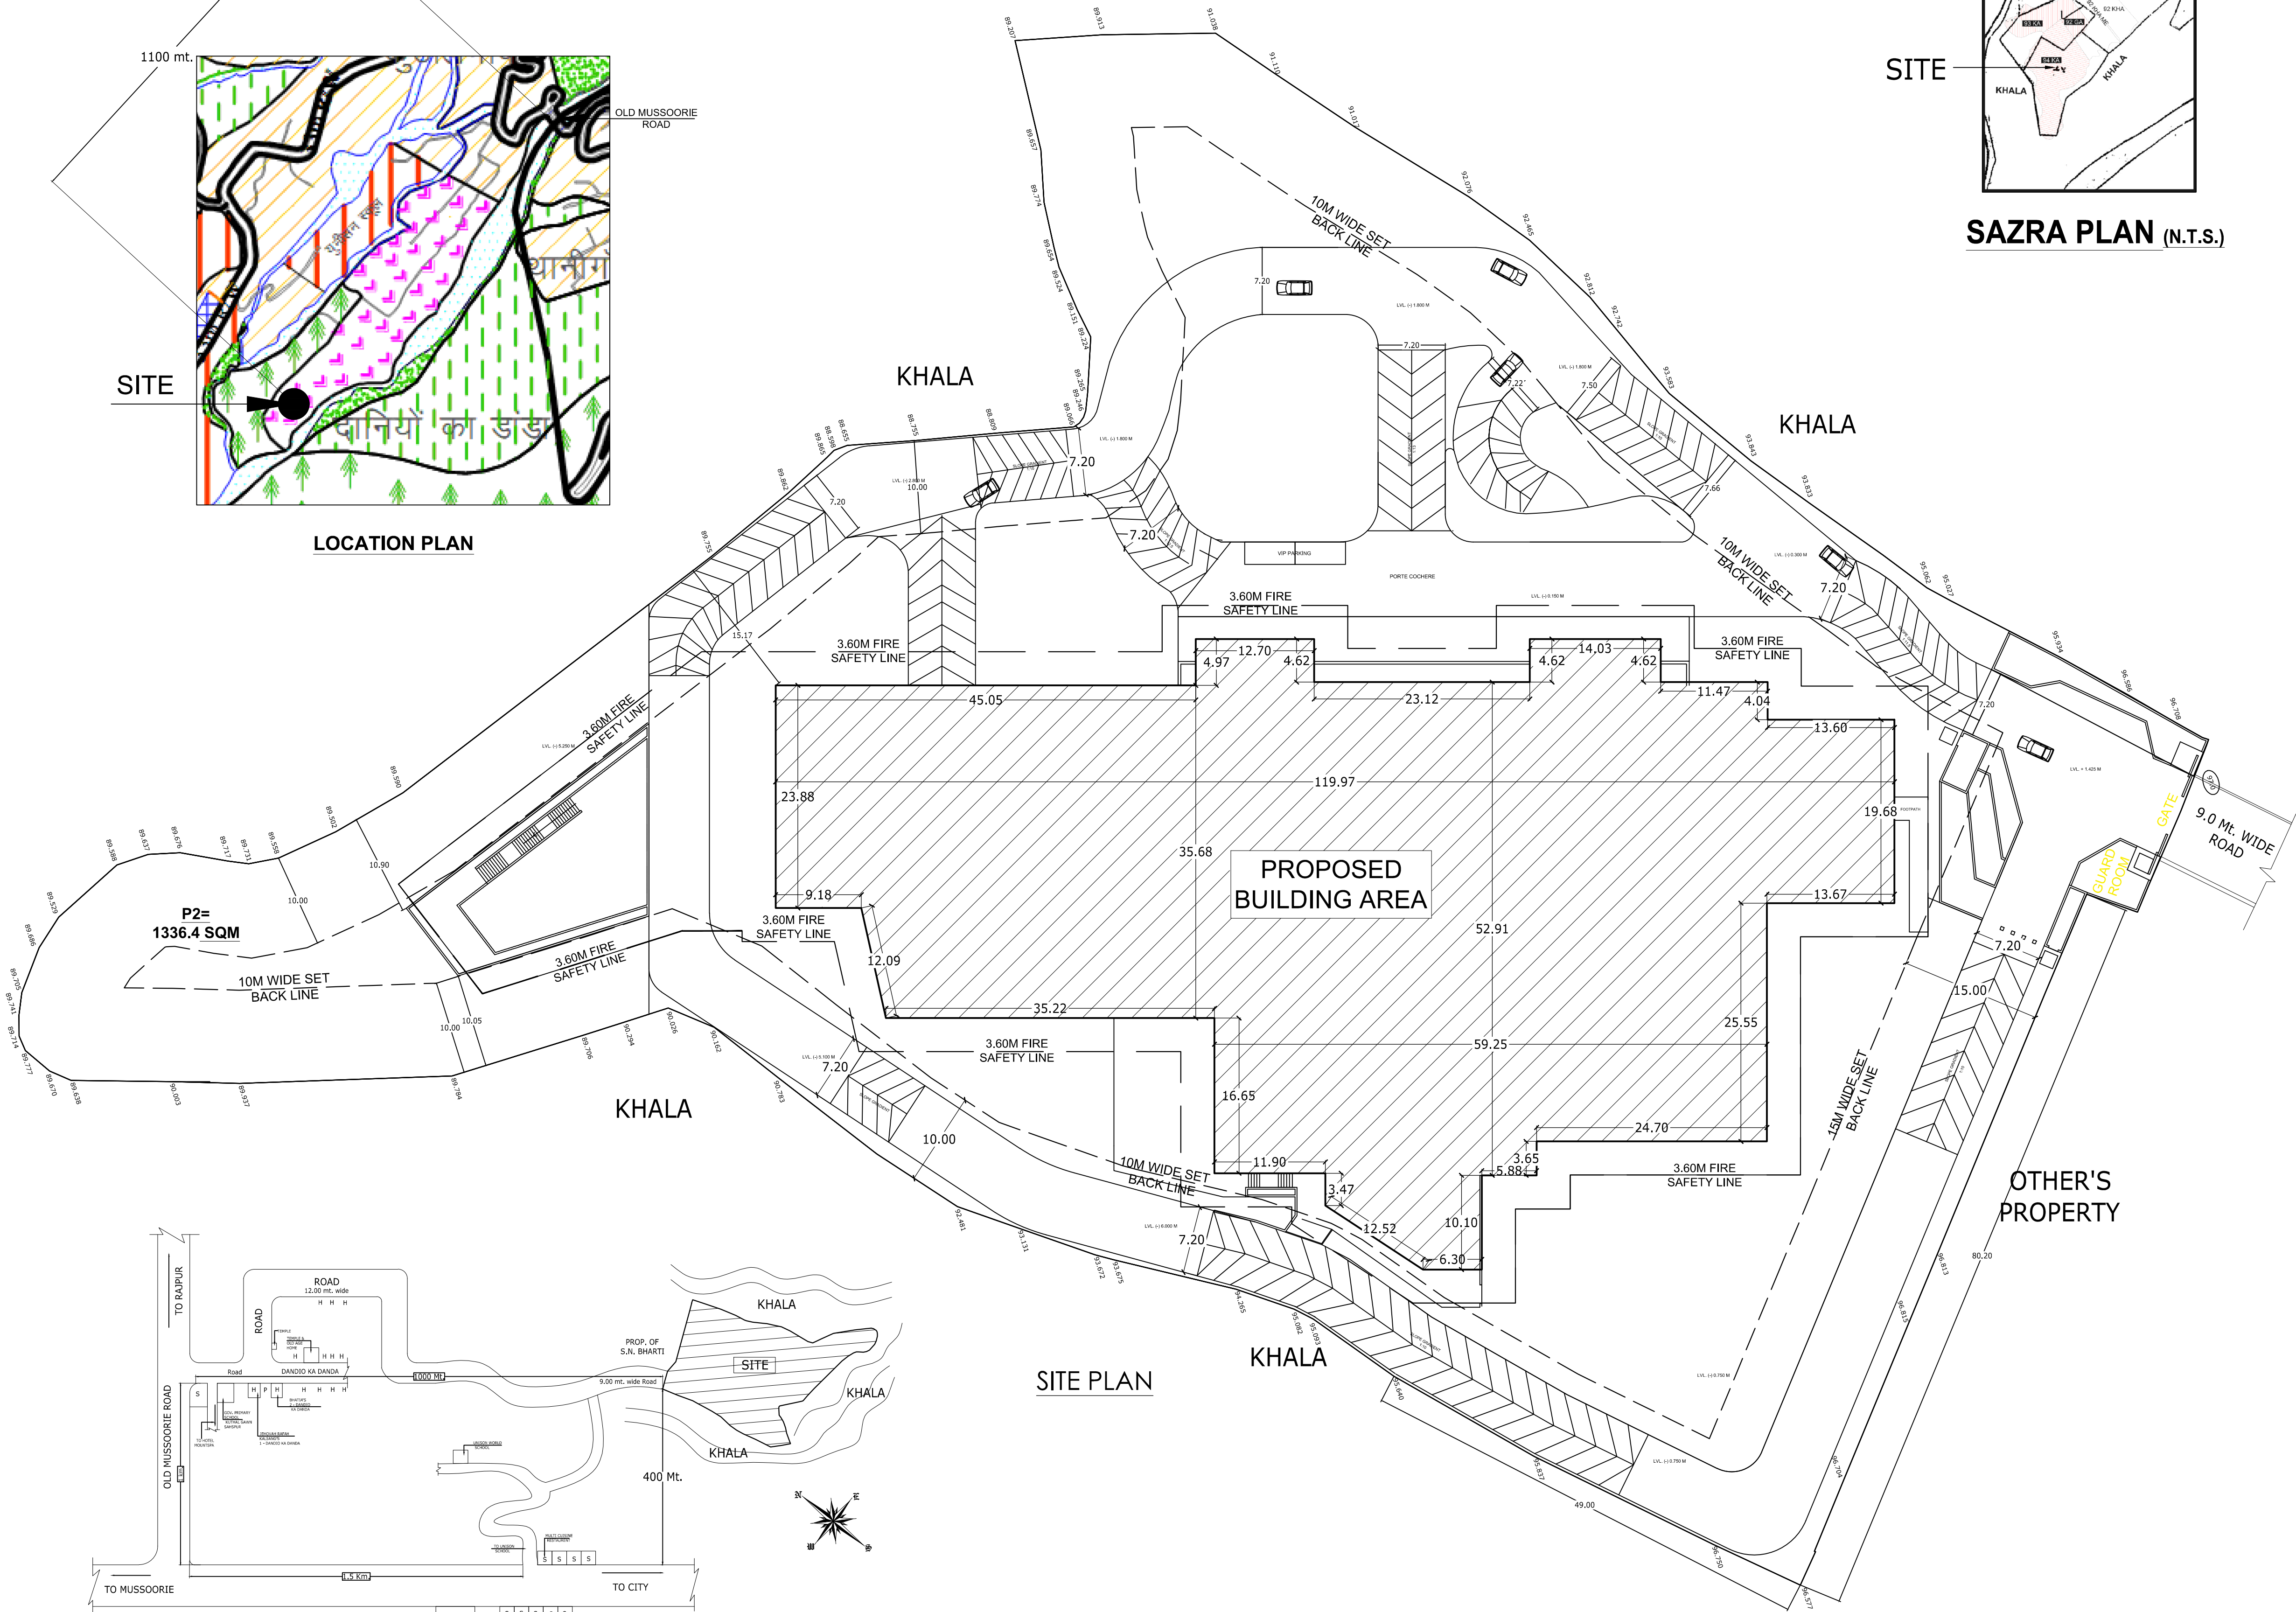

KEY PLAN (N.T.S.)

OFFICE USE ONLY

REVISED FIVE STAR HOTEL
FOR SIR BIOTECH INDIA LTD. THROUGH
(1) MR. ABHINAV NAUTIYAL S/O MR. S.R. NAUTIYAL, &
(2) MR. PAWAN KUMAR S/O MR. K.R. SHARMA,
ON LAND OF NEW KH. NO. 92 (GA), 93 & 94 (KA) MIN.
(OLD KH. NO. 65 & 68 TO 78),
SITUATED AT VILLAGE - DANIO KA DANDA,
PARGANA - CENTRAL DOON,
DISTT. - DEHRADUN (UK)


AREA STATEMENT	
TOTAL PLOT AREA [As / DEED]	= 16966.00 sq.mt.
BASEMENT Lvl.-2 COV. AREA [Excl. Stair Lift & Shaft area] (store = 847.86sq.mt)	= 5911.23 sq.mt.
BASEMENT Lvl.-1 COV. AREA [Excl. Stair Lift & Shaft area] (store = 1853.48 sq.mt)	= 5883.68 sq.mt.
STAIR, LIFT & SHAFT COV. AREA	= 241.33 sq.mt.
GROUND FLOOR (Lev.+0) COV. AREA [Incl. Shaft, double height, Stair & Lift area]	= 5061.72 sq.mt.
FIRST FLOOR (Lev.+1) COV. AREA [Excl. Stair, Lift, Shaft & double height area]	= 1741.87 sq.mt.
DOUBLE HEIGHT AREA	= 3115.41sq.mt.
SECOND FLOOR (Lev.+2) COV. AREA [Excl. Stair Lift & Shaft area]	= 2803.10 sq.mt.
THIRD FLOOR (Lev.+3) COV. AREA	= 2803.10 sq.mt.
FOURTH FLOOR (Lev.+4) COV. AREA	= 2803.10 sq.mt.
FIFTH FLOOR (Lev.+5) COV. AREA	= 2803.10 sq.mt.
SIXTH FLOOR (LEV.+6) COV. AREA	= 2803.10 sq.mt.
SEVENTH FLOOR (Lev.+7) COV. AREA	= 2085.28 sq.mt.
TOTAL COV. AREA [for f.a.r.]	=22904.37 sq.mt.
TOTAL COV. AREA (for parking) [excl. tech. area]	= 21392.68 sq.mt.
TOTAL COV. AREA [Incl. Basement]	= 34699.28 sq.mt.
GROUND COVERAGE	= 29.83 %
ACHIEVED F. A. R.	= 1.35

R.W.H.T. CALCULATION	
TOTAL GROUND FLOOR COV.AREA = 5061.72 SQ.MT.	
Required R.W.H.T. Capacity	= 5061.72 - 400 = 4661.72
	= 4661.72 / 50 = 93.23 +3.5= 96.73 cu.m.
Allotted R.W.H.T. Capacity	= 2x125 cu.m
UNDER GROUND WATER TANK	CAP. = 2,50,000 Lt.
OVER HEAD WATER TANK	CAP. = 20,000 Lt.


NOTE :-
1- The building will be centrally air-conditioned.
2- Mechanical ventilation is provided in all the toilets & kitchen.
3- The dimensions and the shape of the plot are as/ survey dwg. provided by the owner.
4- The Structure Member shown in the dwg. are indicate & should be seen from the structure dwg.

NORTH	SCALE
	1:100
ARCHITECT	STRUCTURAL ENGINEER
 Ar. MANISH KALA CA/98/23409 EDIFICE DESIGN STUDIO N.C.R. Plaza, New Cantt. Road Maidighat, DEHRADUN Mob: 9837019080	 R.K. NAUTIYAL AUTHORIZED STRUCTURAL ENGINEER REGN. NO. DHA-UK-1185-302016 345, PHASE II, VASANT VIHAR DEHRADUN (U.K.)


SIGN. OF OWNER

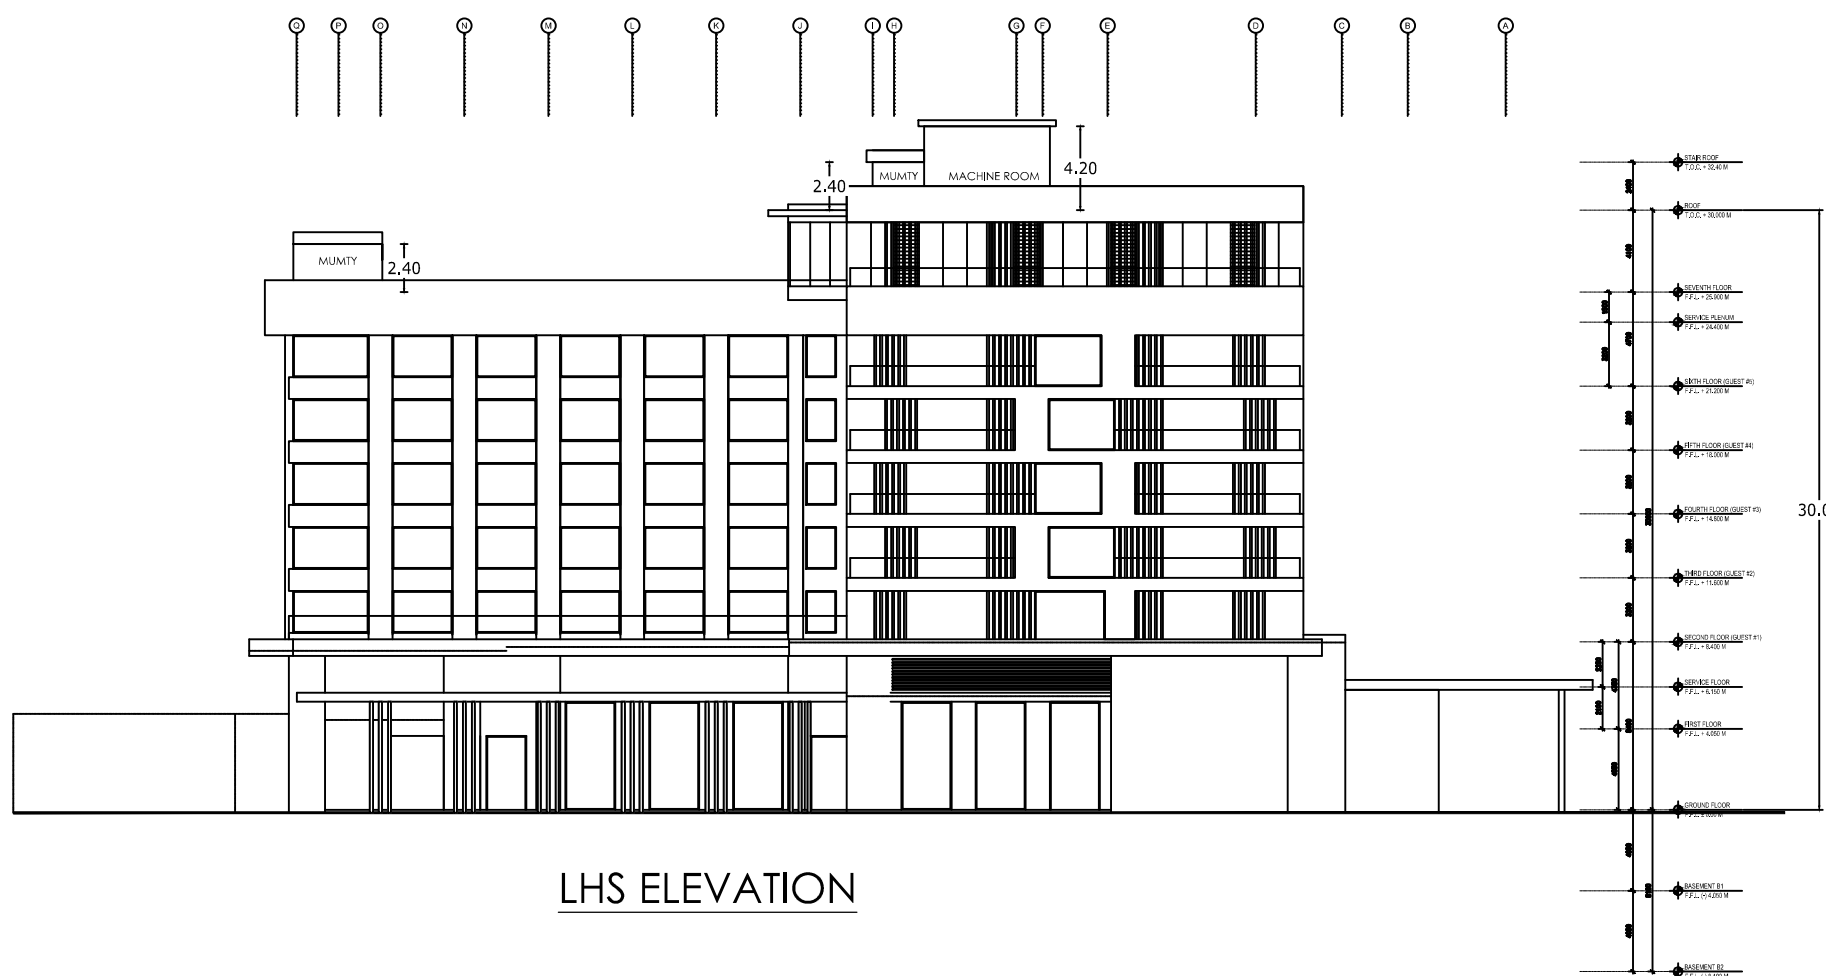


LHS ELEVATION

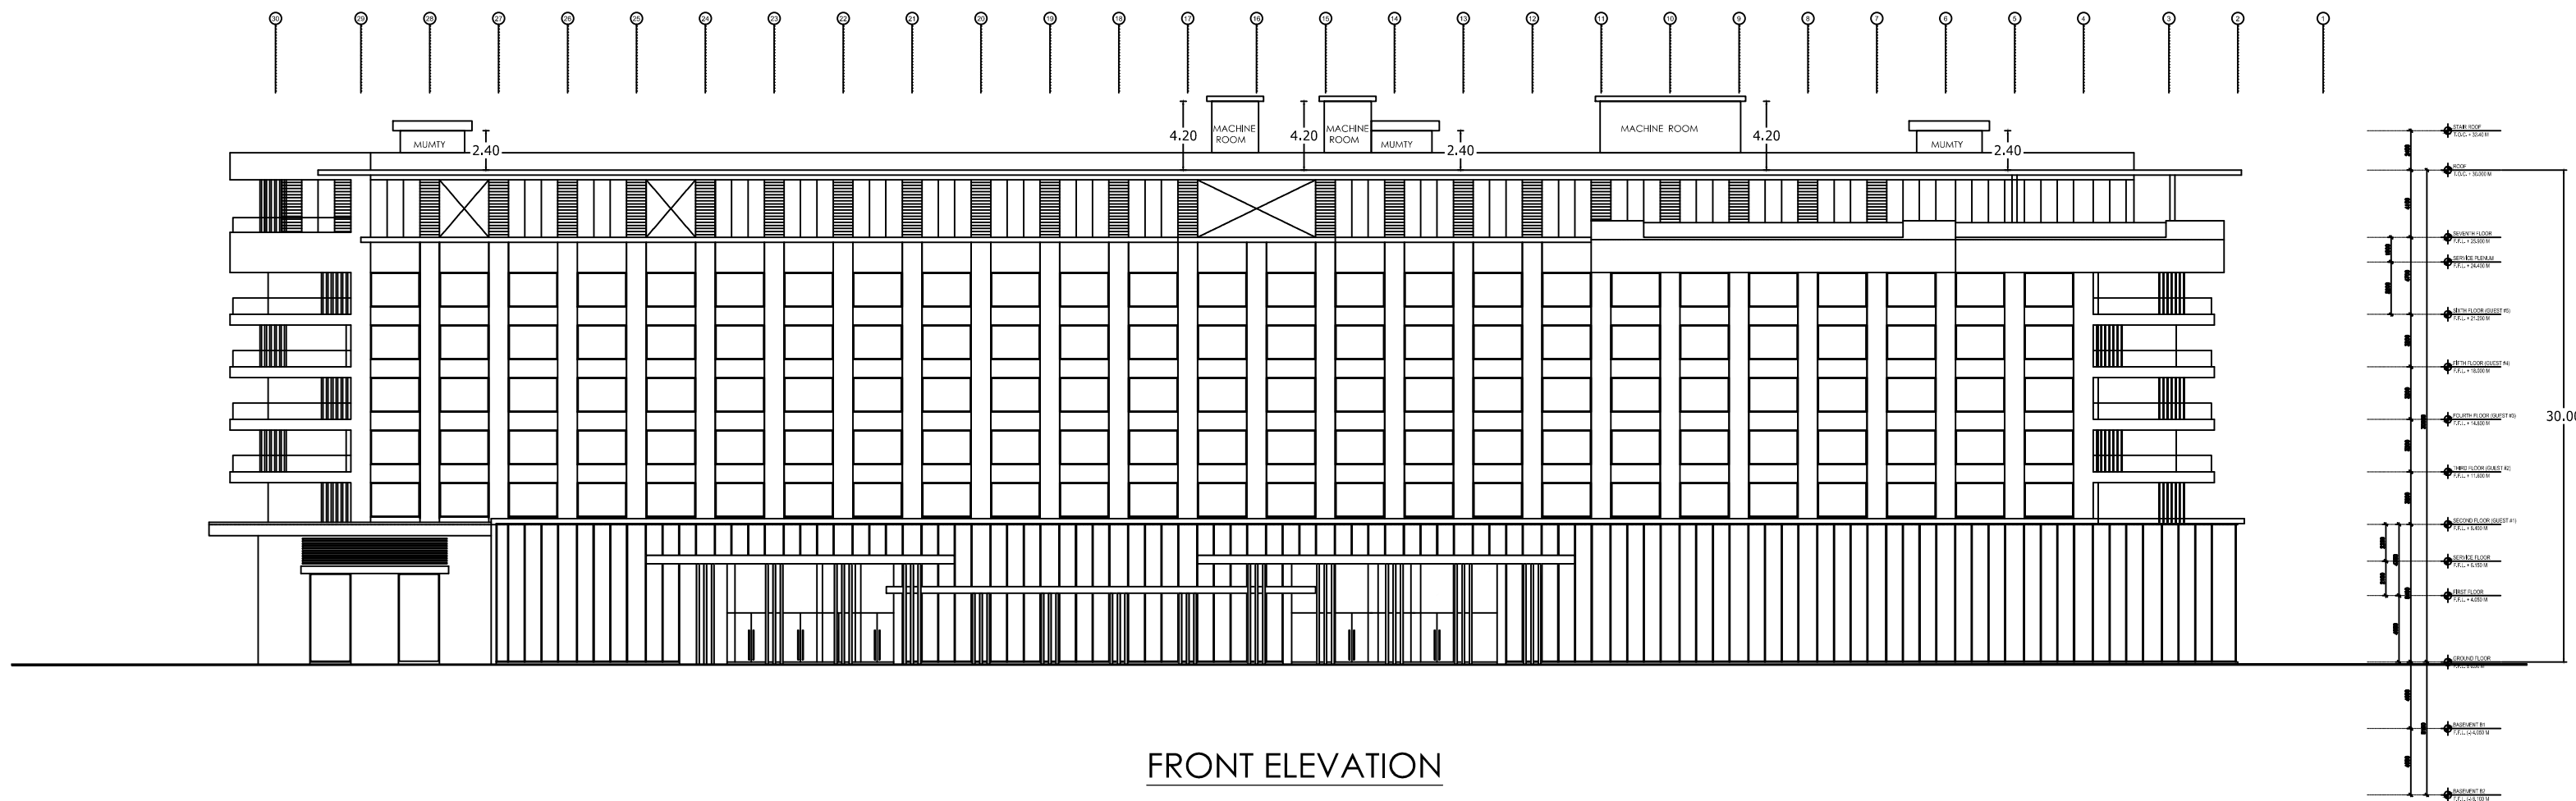

FRONT ELEVATION

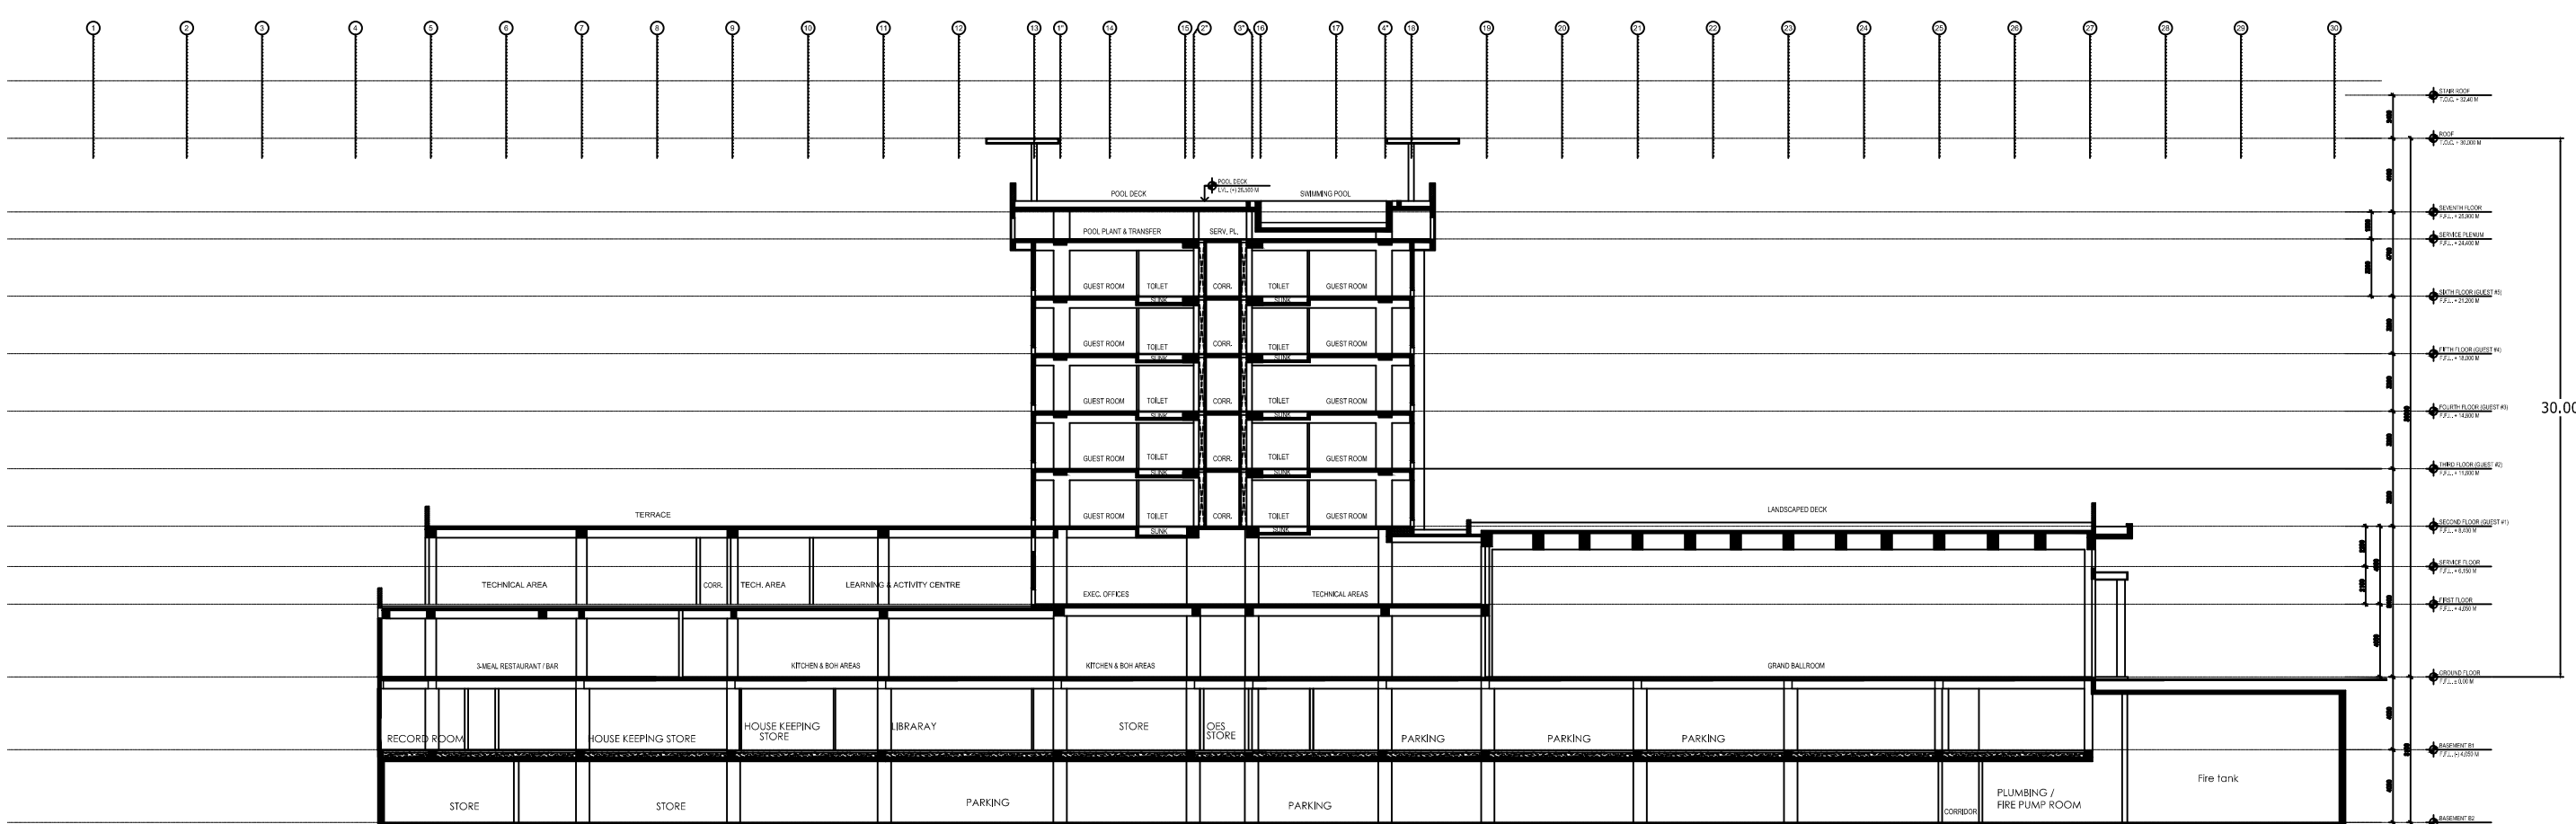

SECTION Y-Y'

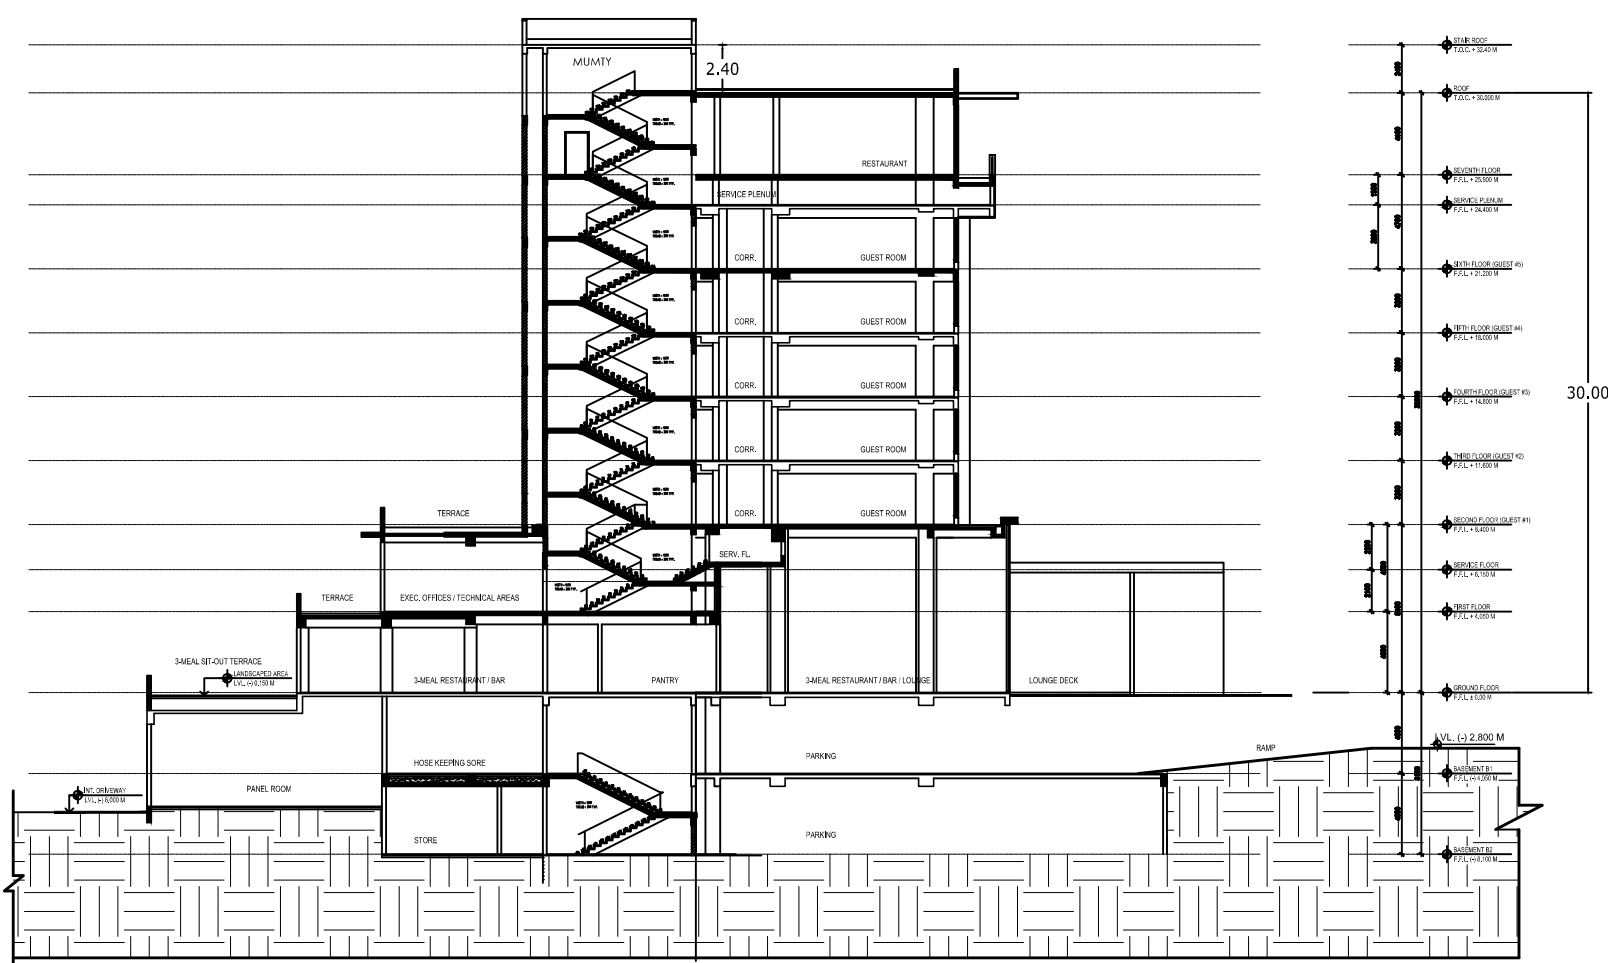

SECTION X-X'


OFFICE USE ONLY

REVISED FIVE STAR HOTEL
FOR SIR BIOTECH INDIA LTD. THROUGH
(1) MR. ABHINAV NAUTIYAL S/O MR. S.R. NAUTIYAL, &
(2) MR. PAWAN KUMAR S/O MR. K.R. SHARMA,
ON LAND OF NEW KH. NO. 92 (GA), 93 & 94 (KA) MIN.
(OLD KH. NO. 65 & 68 TO 78),
SITUATED AT VILLAGE - DANIO KA DANDA,
PARGANA - CENTRAL DOON,
DISTT. - DEHRADUN (UK)

AREA STATEMENT	
TOTAL PLOT AREA [As / DEED]	= 16966.00 sq.mt.
BASEMENT Lvl.-2 COV. AREA [Excl. Stair Lift & Shaft area] (store = 847.86sq.mt)	= 5911.23 sq.mt.
BASEMENT Lvl.-1 COV. AREA [Excl. Stair Lift & Shaft area] (store = 1853.48 sq.mt)	= 5883.68 sq.mt.
STAIR, LIFT & SHAFT COV. AREA	= 241.33 sq.mt.
GROUND FLOOR (Lev.±0) COV. AREA [Incl. Shaft, double height, Stair & Lift area]	= 5061.72 sq.mt.
FIRST FLOOR (Lev.+1) COV. AREA [Excl. Stair, Lift, Shaft & double height area]	= 1741.87 sq.mt.
DOUBLE HEIGHT AREA	= 3115.41sq.mt.
SECOND FLOOR (Lev.+2) COV. AREA [Excl. Stair Lift & Shaft area]	= 2803.10 sq.mt.
THIRD FLOOR (Lev.+3) COV. AREA	= 2803.10 sq.mt.
FOURTH FLOOR (Lev.+4) COV. AREA	= 2803.10 sq.mt.
FIFTH FLOOR (Lev.+5) COV. AREA	= 2803.10 sq.mt.
SIXTH FLOOR (LEV.+6) COV. AREA	= 2803.10 sq.mt.
SEVENTH FLOOR (Lev.+7) COV. AREA	= 2085.28 sq.mt.
TOTAL COV. AREA [for f.a.r.]	=22904.37 sq.mt.
TOTAL COV. AREA (for parking) [excl. tech. area]	= 21392.68 sq.mt.
TOTAL COV. AREA [Incl. Basement]	= 34699.28 sq.mt.
GROUND COVERAGE	= 29.83 %
ACHIEVED F. A. R.	= 1.35


R.W.H.T. CALCULATION	
TOTAL GROUND FLOOR COV.AREA = 5061.72 SQ.MT.	
Required R.W.H.T. Capacity	= 5061.72 - 400 = 4661.72
	= 4661.72 / 50 = 93.23 +3.5= 96.73 cu.m.
Allotted R.W.H.T. Capacity	= 2x125 cu.m
UNDER GROUND WATER TANK	CAP. = 2,50,000 Lt.
OVER HEAD WATER TANK	CAP. = 20,000 Lt.

NOTE :-
1- The building will be centrally air-conditioned.
2- Mechanical ventilation is provided in all the toilets & kitchen.
3- The dimensions and the shape of the plot are as/ survey dwg. provided by the owner.
4- The Structure Member shown in the dwg. are indicate & should be seen from the structure dwg.

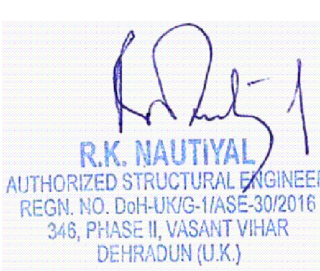NORTH	SCALE
	1:100
ARCHITECT	STRUCTURAL ENGINEER
 Ar. MANISH KALA CA/98/23409 EOIFICE DESIGN STUDIO N.C.R.Plaza,New Centt.Road Hathibakala, DEHRADUN Mob:9837019080	 R.K. NAUTIYAL AUTHORIZED STRUCTURAL ENGINEER REGN. NO. DHA/103-1085-302016 343, PHASE II, VASANT VIHAR DEHRADUN (U.K.)

SIGN. OF OWNER



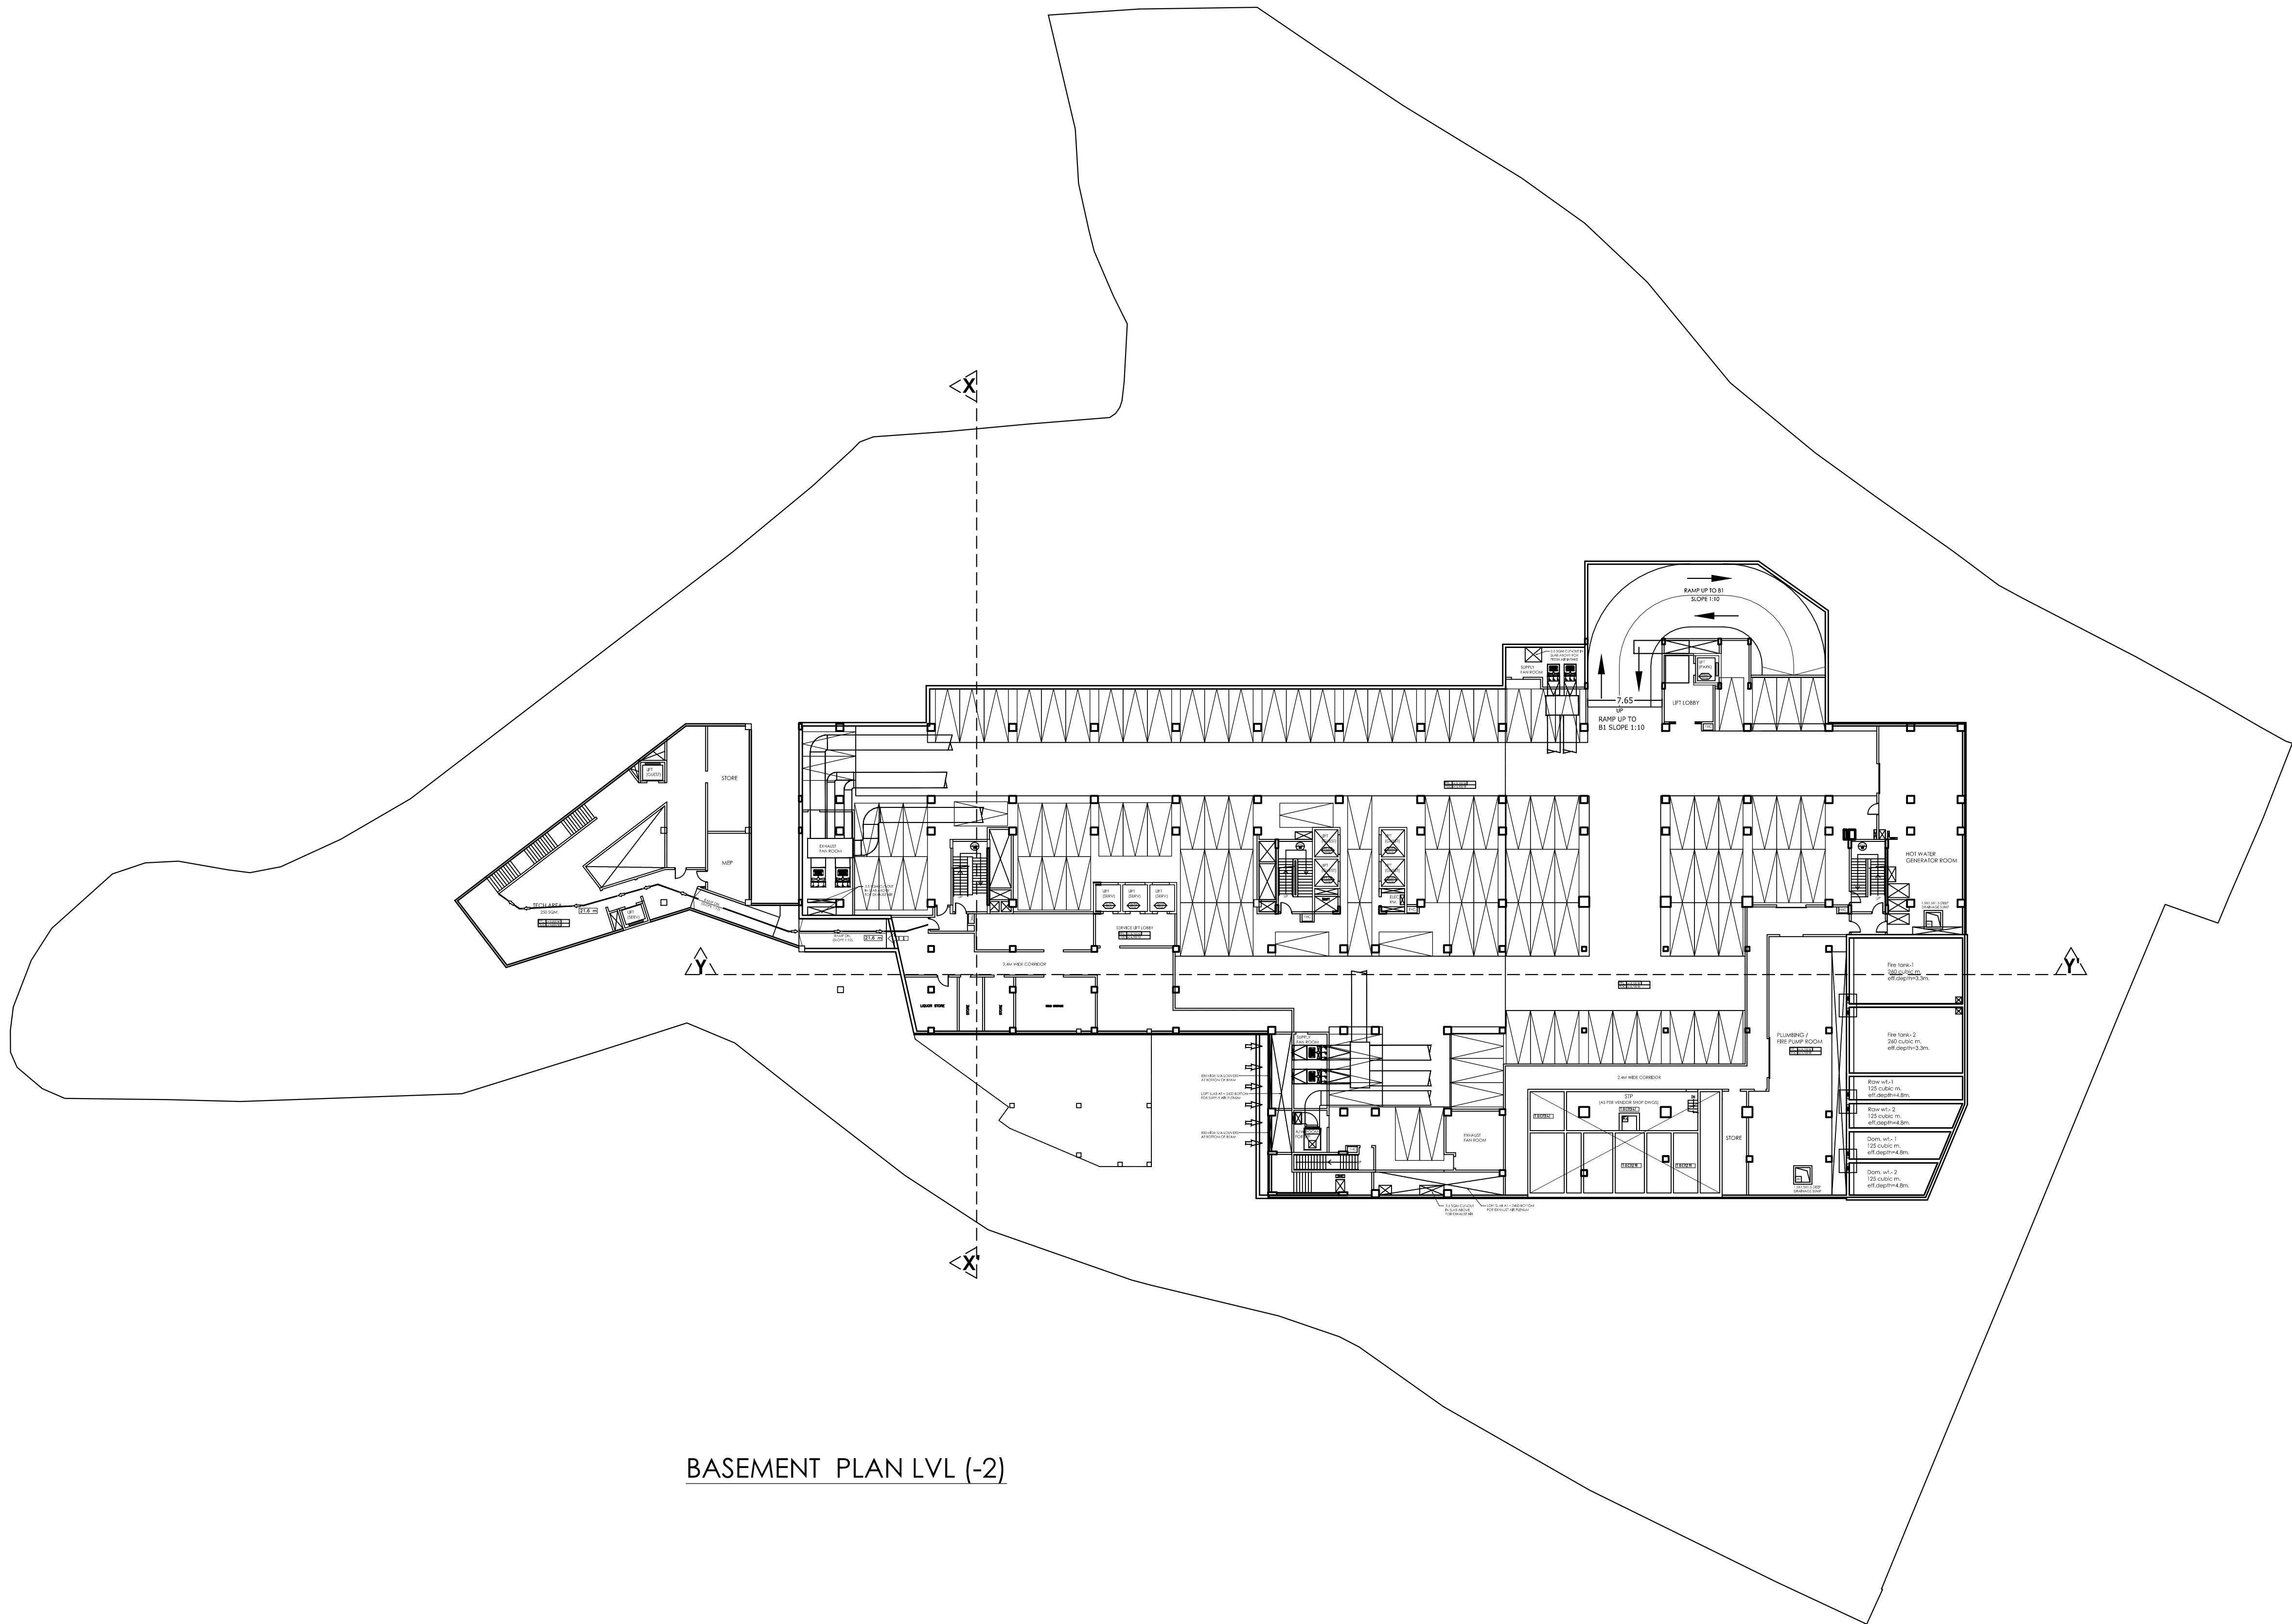

BASEMENT PLAN LVL (-2)

OFFICE USE ONLY

REVISED FIVE STAR HOTEL
FOR SIR BIOTECH INDIA LTD. THROUGH
(1) MR. ABHINAV NAUTIYAL S/O MR. S.R. NAUTIYAL, &
(2) MR. PAWAN KUMAR S/O MR. K.R. SHARMA,
ON LAND OF NEW KH. NO. 92 (GA), 93 & 94 (KA) MIN.
(OLD KH. NO. 65 & 68 TO 78),
SITUATED AT VILLAGE - DANIO KA DANDA,
PARGANA - CENTRAL DOON,
DISTT. - DEHRADUN (UK)



AREA STATEMENT	
TOTAL PLOT AREA [As / DEED]	= 16966.00 sq.mt.
BASEMENT Lvl.-2 COV. AREA [Excl. Stair Lift & Shaft area] (store = 847.86sq.mt)	= 5911.23 sq.mt.
BASEMENT Lvl.-1 COV. AREA [Excl. Stair Lift & Shaft area] (store = 1853.48 sq.mt)	= 5883.68 sq.mt.
STAIR, LIFT & SHAFT COV. AREA	= 241.33 sq.mt.
GROUND FLOOR (Lev.±0) COV. AREA [Incl. Shaft, double height, Stair & Lift area]	= 5061.72 sq.mt.
FIRST FLOOR (Lev.+1) COV. AREA [Excl. Stair, Lift, Shaft & double height area]	= 1741.87 sq.mt.
DOUBLE HEIGHT AREA	= 3115.41sq.mt.
SECOND FLOOR (Lev.+2) COV. AREA [Excl. Stair Lift & Shaft area]	= 2803.10 sq.mt.
THIRD FLOOR (Lev.+3) COV. AREA	= 2803.10 sq.mt.
FOURTH FLOOR (Lev.+4) COV. AREA	= 2803.10 sq.mt.
FIFTH FLOOR (Lev.+5) COV. AREA	= 2803.10 sq.mt.
SIXTH FLOOR (LEV.+6) COV. AREA	= 2803.10 sq.mt.
SEVENTH FLOOR (Lev.+7) COV. AREA	= 2085.28 sq.mt.
TOTAL COV. AREA [for f.a.r.]	=22904.37 sq.mt.
TOTAL COV. AREA (for parking) [excl. tech. area]	= 21392.68 sq.mt.
TOTAL COV. AREA [Incl. Basement]	= 34699.28 sq.mt.
GROUND COVERAGE	= 29.83 %
ACHIEVED F. A. R.	= 1.35

R.W.H.T. CALCULATION	
TOTAL GROUND FLOOR COV.AREA = 5061.72 SQ.MT.	
Required R.W.H.T. Capacity	= 5061.72 - 400 = 4661.72
	= 4661.72 / 50 = 93.23 +3.5= 96.73 cu.m.
Allotted R.W.H.T. Capacity	= 2x125 cu.m

UNDER GROUND WATER TANK	CAP. = 2,50,000 Lt.
OVER HEAD WATER TANK	CAP. = 20,000 Lt.


NOTE :-

- 1- The building will be centrally air-conditioned.
- 2- Mechanical ventilation is provided in all the toilets & kitchen.
- 3- The dimensions and the shape of the plot are as/ survey dwg. provided by the owner.
- 4- The Structure Member shown in the dwg. are indicate & should be seen from the structure dwg.

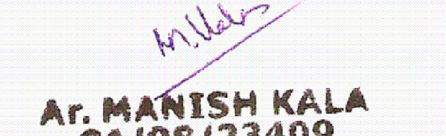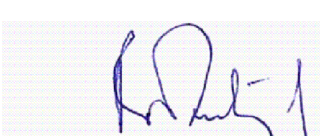NORTH	SCALE
	1:100
ARCHITECT	STRUCTURAL ENGINEER
 Ar. MANISH KALA CA/98/23409 EDIFICE DESIGN STUDIO N.C.R.Plaza,New Centt.Road Mudibarkala, DEHRADUN Mob:9837019080	 R.K. NAUTIYAL AUTHORIZED STRUCTURAL ENGINEER REGN. NO. DH-4403-1085-30216 343, PHASE II, VASANT VIHAR DEHRADUN (U.K.)

SIGN. OF OWNER



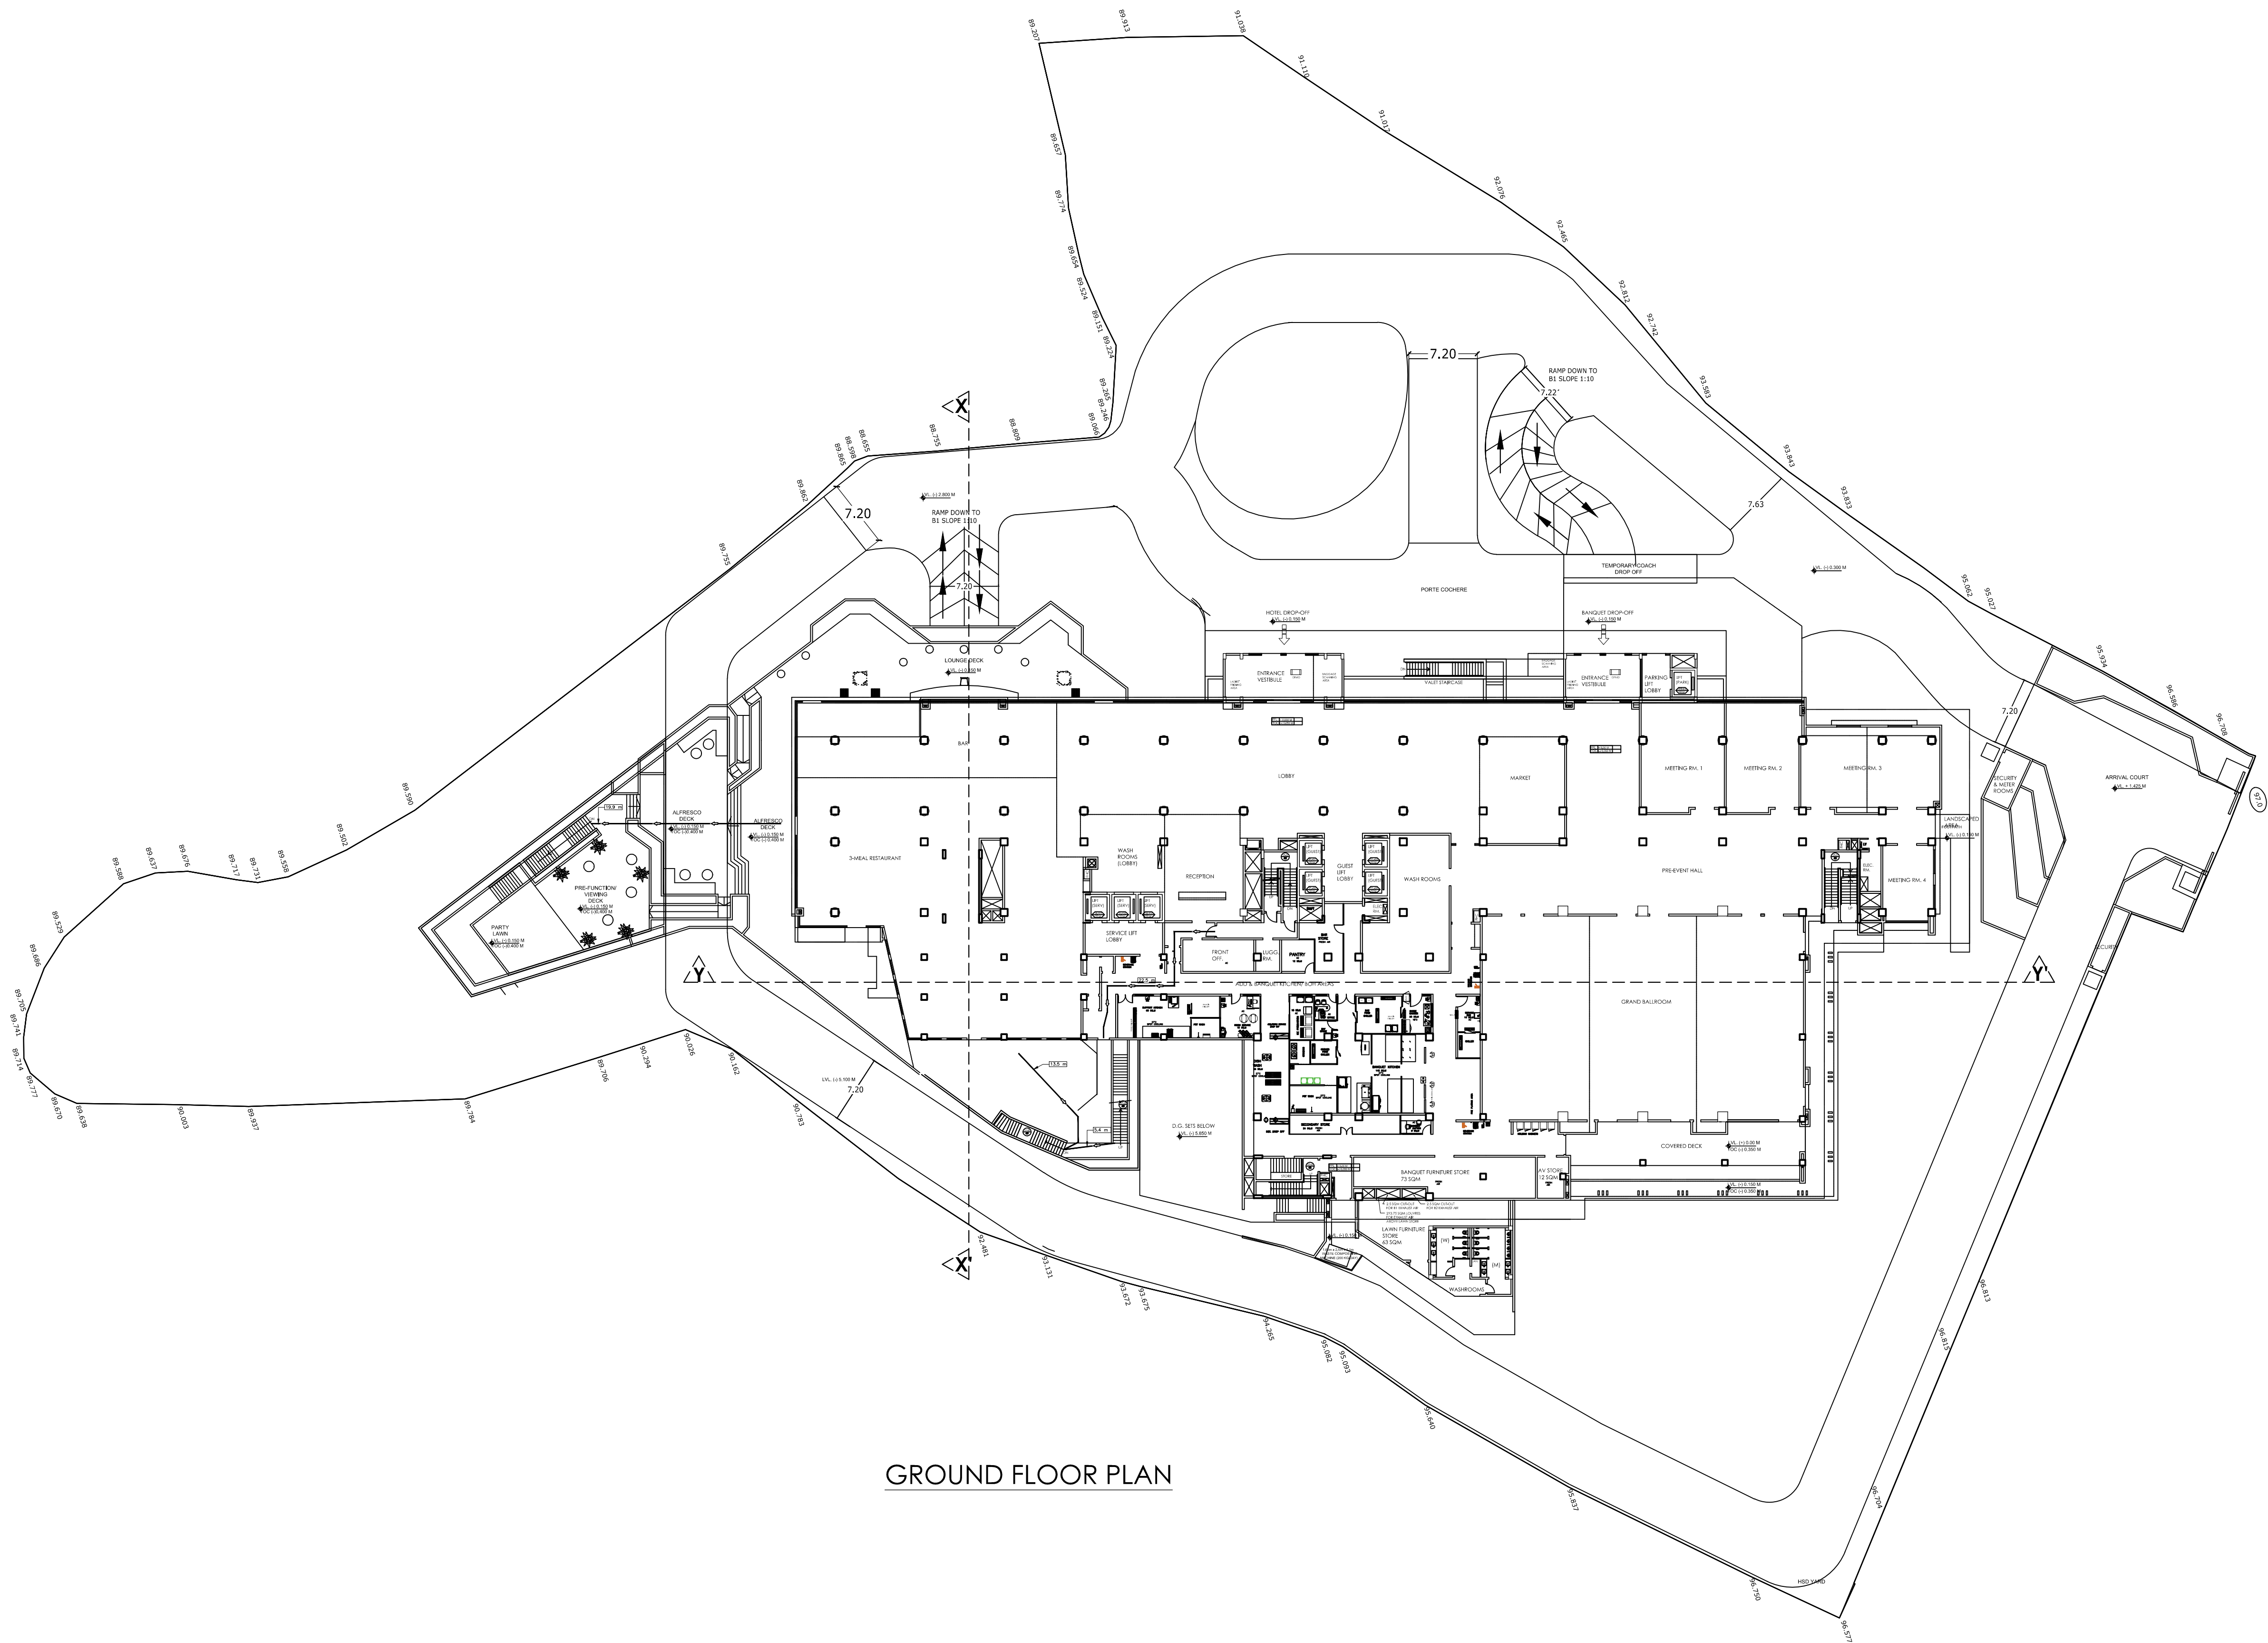

GROUND FLOOR PLAN

OFFICE USE ONLY

REVISED FIVE STAR HOTEL
FOR SIR BIOTECH INDIA LTD. THROUGH
(1) MR. ABHINAV NAUTIYAL S/O MR. S.R. NAUTIYAL, &
(2) MR. PAWAN KUMAR S/O MR. K.R. SHARMA,
ON LAND OF NEW KH. NO. 92 (GA), 93 & 94 (KA) MIN.
(OLD KH. NO. 65 & 68 TO 78),
SITUATED AT VILLAGE - DANIO KA DANDA,
PARGANA - CENTRAL DOON,
DISTT. - DEHRADUN (UK)



AREA STATEMENT	
TOTAL PLOT AREA [As / DEED]	= 16966.00 sq.mt.
BASEMENT Lvl.-2 COV. AREA [Excl. Stair Lift & Shaft area] (store = 847.86sq.mt)	= 5911.23 sq.mt.
BASEMENT Lvl.-1 COV. AREA [Excl. Stair Lift & Shaft area] (store = 1853.48 sq.mt)	= 5883.68 sq.mt.
STAIR, LIFT & SHAFT COV. AREA	= 241.33 sq.mt.
GROUND FLOOR (Lev.+0) COV. AREA [Incl. Shaft, double height, Stair & Lift area]	= 5061.72 sq.mt.
FIRST FLOOR (Lev.+1) COV. AREA [Excl. Stair, Lift, Shaft & double height area]	= 1741.87 sq.mt.
DOUBLE HEIGHT AREA	= 3115.41sq.mt.
SECOND FLOOR (Lev.+2) COV. AREA [Excl. Stair Lift & Shaft area]	= 2803.10 sq.mt.
THIRD FLOOR (Lev.+3) COV. AREA	= 2803.10 sq.mt.
FOURTH FLOOR (Lev.+4) COV. AREA	= 2803.10 sq.mt.
FIFTH FLOOR (Lev.+5) COV. AREA	= 2803.10 sq.mt.
SIXTH FLOOR (LEV.+6) COV. AREA	= 2803.10 sq.mt.
SEVENTH FLOOR (Lev.+7) COV. AREA	= 2085.28 sq.mt.
TOTAL COV. AREA [for f.a.r.]	=22904.37 sq.mt.
TOTAL COV. AREA (for parking) [excl. tech. area]	= 21392.68 sq.mt.
TOTAL COV. AREA [Incl. Basement]	= 34699.28 sq.mt.
GROUND COVERAGE	= 29.83 %
ACHIEVED F. A. R.	= 1.35

R.W.H.T. CALCULATION	
TOTAL GROUND FLOOR COV.AREA = 5061.72 SQ.MT.	
Required R.W.H.T. Capacity	= 5061.72 - 400 = 4661.72
	= 4661.72 / 50 = 93.23 +3.5= 96.73 cu.m.
Allotted R.W.H.T. Capacity	= 2x125 cu.m

UNDER GROUND WATER TANK	CAP. = 2,50,000 Lt.
OVER HEAD WATER TANK	CAP. = 20,000 Lt.


NOTE :-

- 1- The building will be centrally air-conditioned.
- 2- Mechanical ventilation is provided in all the toilets & kitchen.
- 3- The dimensions and the shape of the plot are as/ survey dwg. provided by the owner.
- 4- The Structure Member shown in the dwg. are indicate & should be seen from the structure dwg.

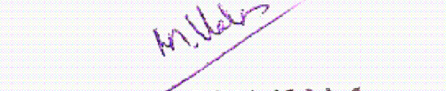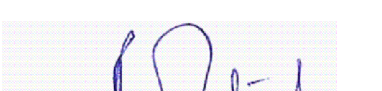NORTH SCALE	
1:100	
ARCHITECT	STRUCTURAL ENGINEER
 Ar. MANISH KALA CA/98/23409 EOFFICE DESIGN STUDIO N.C.R.Plaza, New Centt. Road Hathibatala, DEHRADUN Mob: 9837019080	 R.K. NAUTIYAL AUTHORIZED STRUCTURAL ENGINEER REGN. NO. DHA/KVCE-1085-30216 343, PHASE II, VASANT VIHAR DEHRADUN (U.K.)

SIGN. OF OWNER



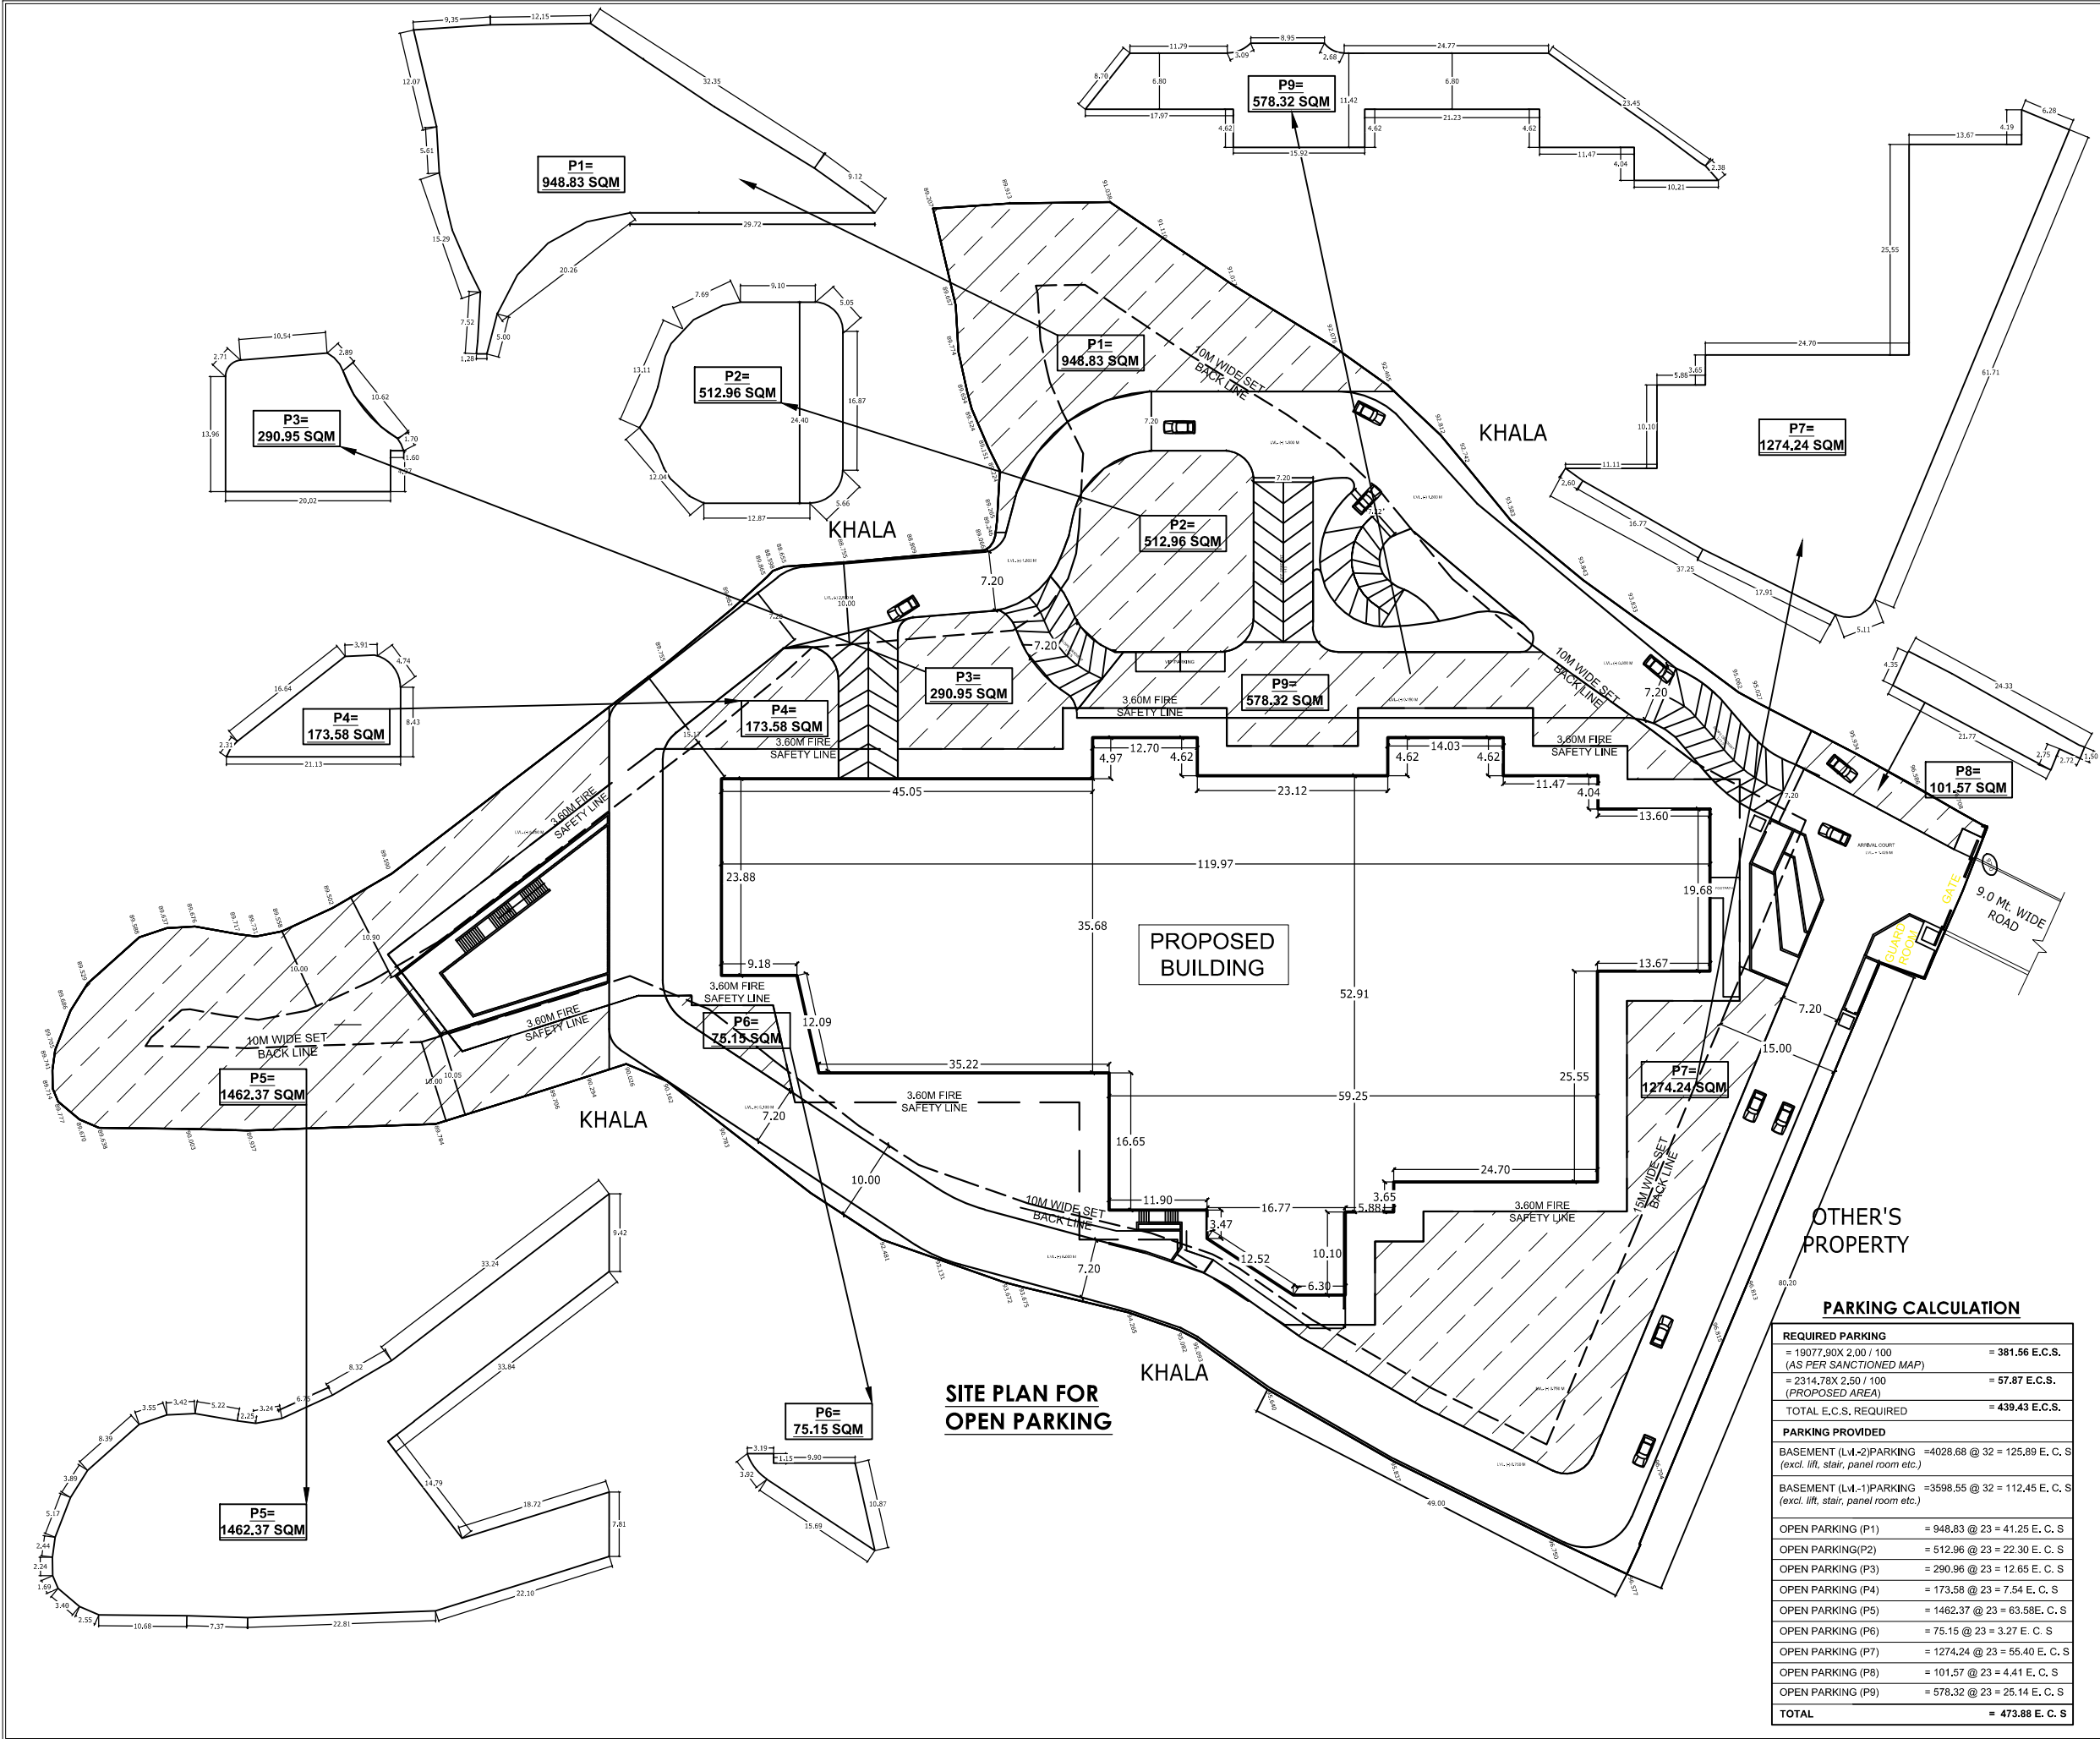

OFFICE USE ONLY

REVISED FIVE STAR HOTEL
FOR SIR BIOTECH INDIA LTD. THROUGH
(1) MR. ABHINAV NAUTIYAL S/O MR. S.R. NAUTIYAL, &
(2) MR. PAWAN KUMAR S/O MR. K.R. SHARMA,
ON LAND OF NEW KH. NO. 92 (GA), 93 & 94 (KA) MIN.
(OLD KH. NO. 65 & 68 TO 78),
SITUATED AT VILLAGE - DANIO KA DANDA,
PARGANA - CENTRAL DOON,
DISTT. - DEHRADUN (UK)

AREA STATEMENT	
TOTAL PLOT AREA [As / DEED]	= 16966.00 sq.mt.
BASEMENT Lvl.-2 COV. AREA [Excl'd. Stair Lift & Shaft area] (store = 847.86sq.mt)	= 5911.23 sq.mt.
BASEMENT Lvl.-1 COV. AREA [Excl'd. Stair Lift & Shaft area] (store = 1853.48 sq.mt)	= 5883.68 sq.mt.
STAIR, LIFT & SHAFT COV. AREA	= 241.33 sq.mt.
GROUND FLOOR (Lev.:0) COV. AREA [Incl'd. Shaft, double height, Stair & Lift area]	= 5061.72 sq.mt.
FIRST FLOOR (Lev.+1) COV. AREA [Excl'd. Stair, Lift, Shaft & double height area]	= 1741.87 sq.mt.
DOUBLE HEIGHT AREA	= 3115.41sq.mt.
SECOND FLOOR (Lev.+2) COV. AREA [Excl'd. Stair Lift & Shaft area]	= 2803.10 sq.mt.
THIRD FLOOR (Lev.+3) COV. AREA	= 2803.10 sq.mt.
FOURTH FLOOR (Lev.+4) COV. AREA	= 2803.10 sq.mt.
FIFTH FLOOR (Lev.+5) COV. AREA	= 2803.10 sq.mt.
SIXTH FLOOR (LEV.+6) COV. AREA	= 2803.10 sq.mt.
SEVENTH FLOOR (Lev.+7) COV. AREA	= 2085.28 sq.mt.
TOTAL COV. AREA [for f.a.r.]	=22904.37 sq.mt.
TOTAL COV. AREA (for parking) [excl. tech. area]	= 21392.68 sq.mt.
TOTAL COV. AREA [Incl'd. Basement]	= 34699.28 sq.mt.
GROUND COVERAGE	= 29.83 %
ACHIEVED F. A. R.	= 1.35

R.W.H.T. CALCULATION	
TOTAL GROUND FLOOR COV.AREA = 5061.72 SQ.MT.	
Required R.W.H.T. Capacity	= 5061.72 - 400 = 4661.72
	= 4661.72 / 50 = 93.23 +3.5= 96.73 cu.m,
Allocated R.W.H.T. Capacity	= 2x125 cu.m

UNDER GROUND WATER TANK	CAP. = 2,50,000 Lt.
OVER HEAD WATER TANK	CAP. = 20,000 Lt.


NOTE :-

- 1- The building will be centrally air-conditioned.
- 2- Mechanical ventilation is provided in all the toilets & kitchen.
- 3- The dimensions and the shape of the plot are as/ survey dwg. provided by the owner.
- 4- The Structure Member shown in the dwg. are indicate & should be seen from the structure dwg.

NORTH	SCALE
	1:100


ARCHITECT	STRUCTURAL ENGINEER
 Ar. MANISH KALA CA/98/23409 EDIFICE DESIGN STUDIO N.C.R. Plaza, New Cantt. Road Hathibarkala, DEHRADUN Mob: 9837819080	 R.K. NAUTIYAL AUTHORIZED STRUCTURAL ENGINEER REGD. NO. DHA-UK/01-1452-300216 3RD PHASE B VASANT VIHAR DEHRADUN (UK)

SIGN. OF OWNER

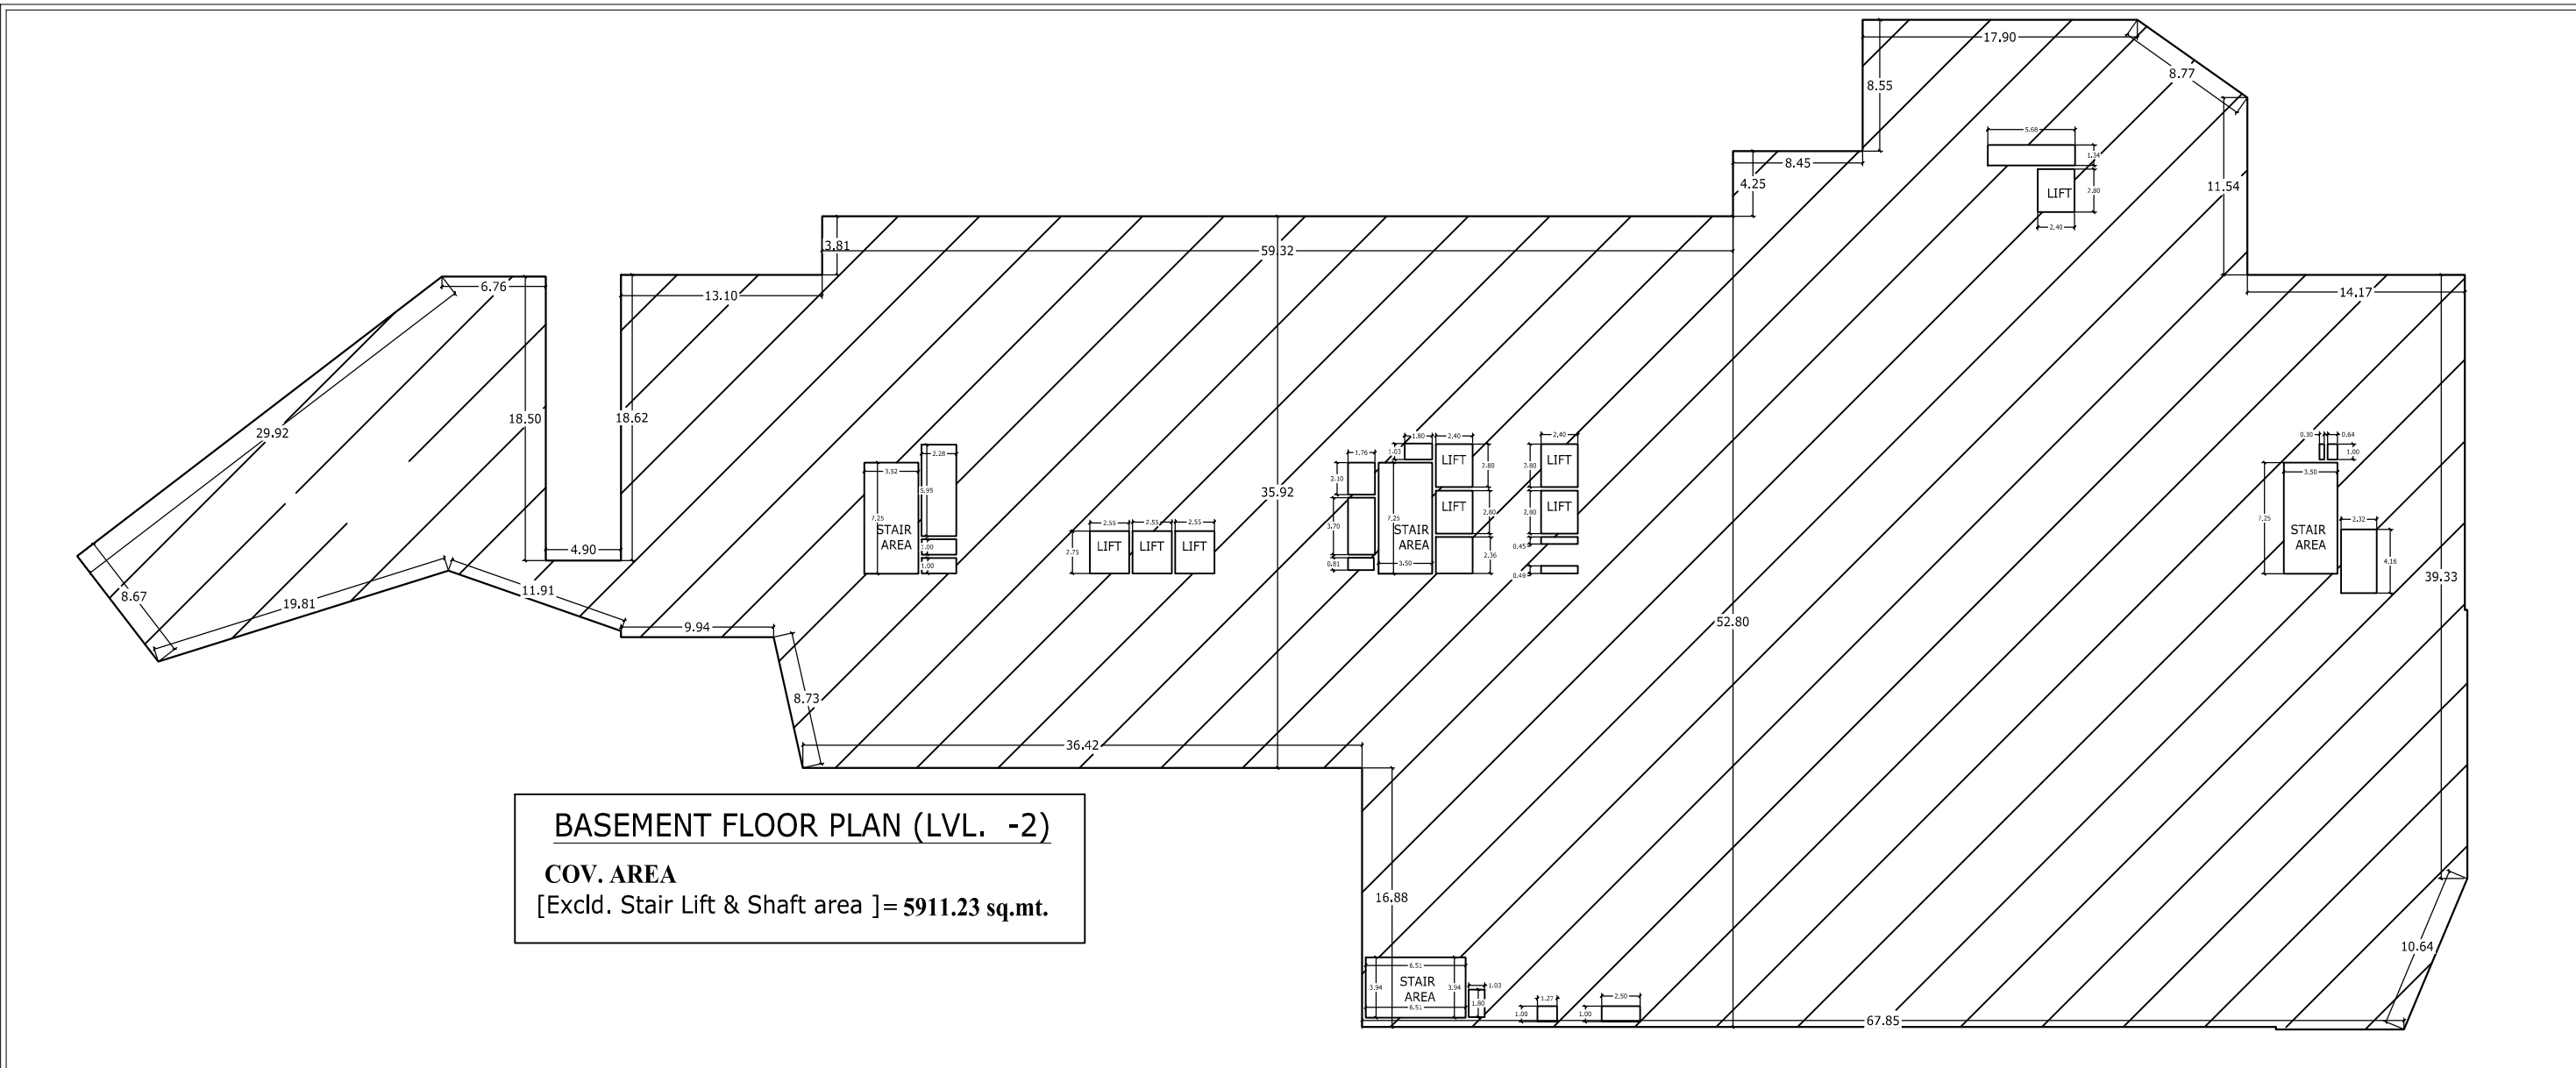


BASEMENT FLOOR PLAN (LVL. -2)

COV. AREA
[Excl. Stair Lift & Shaft area]= 5911.23 sq.mt.

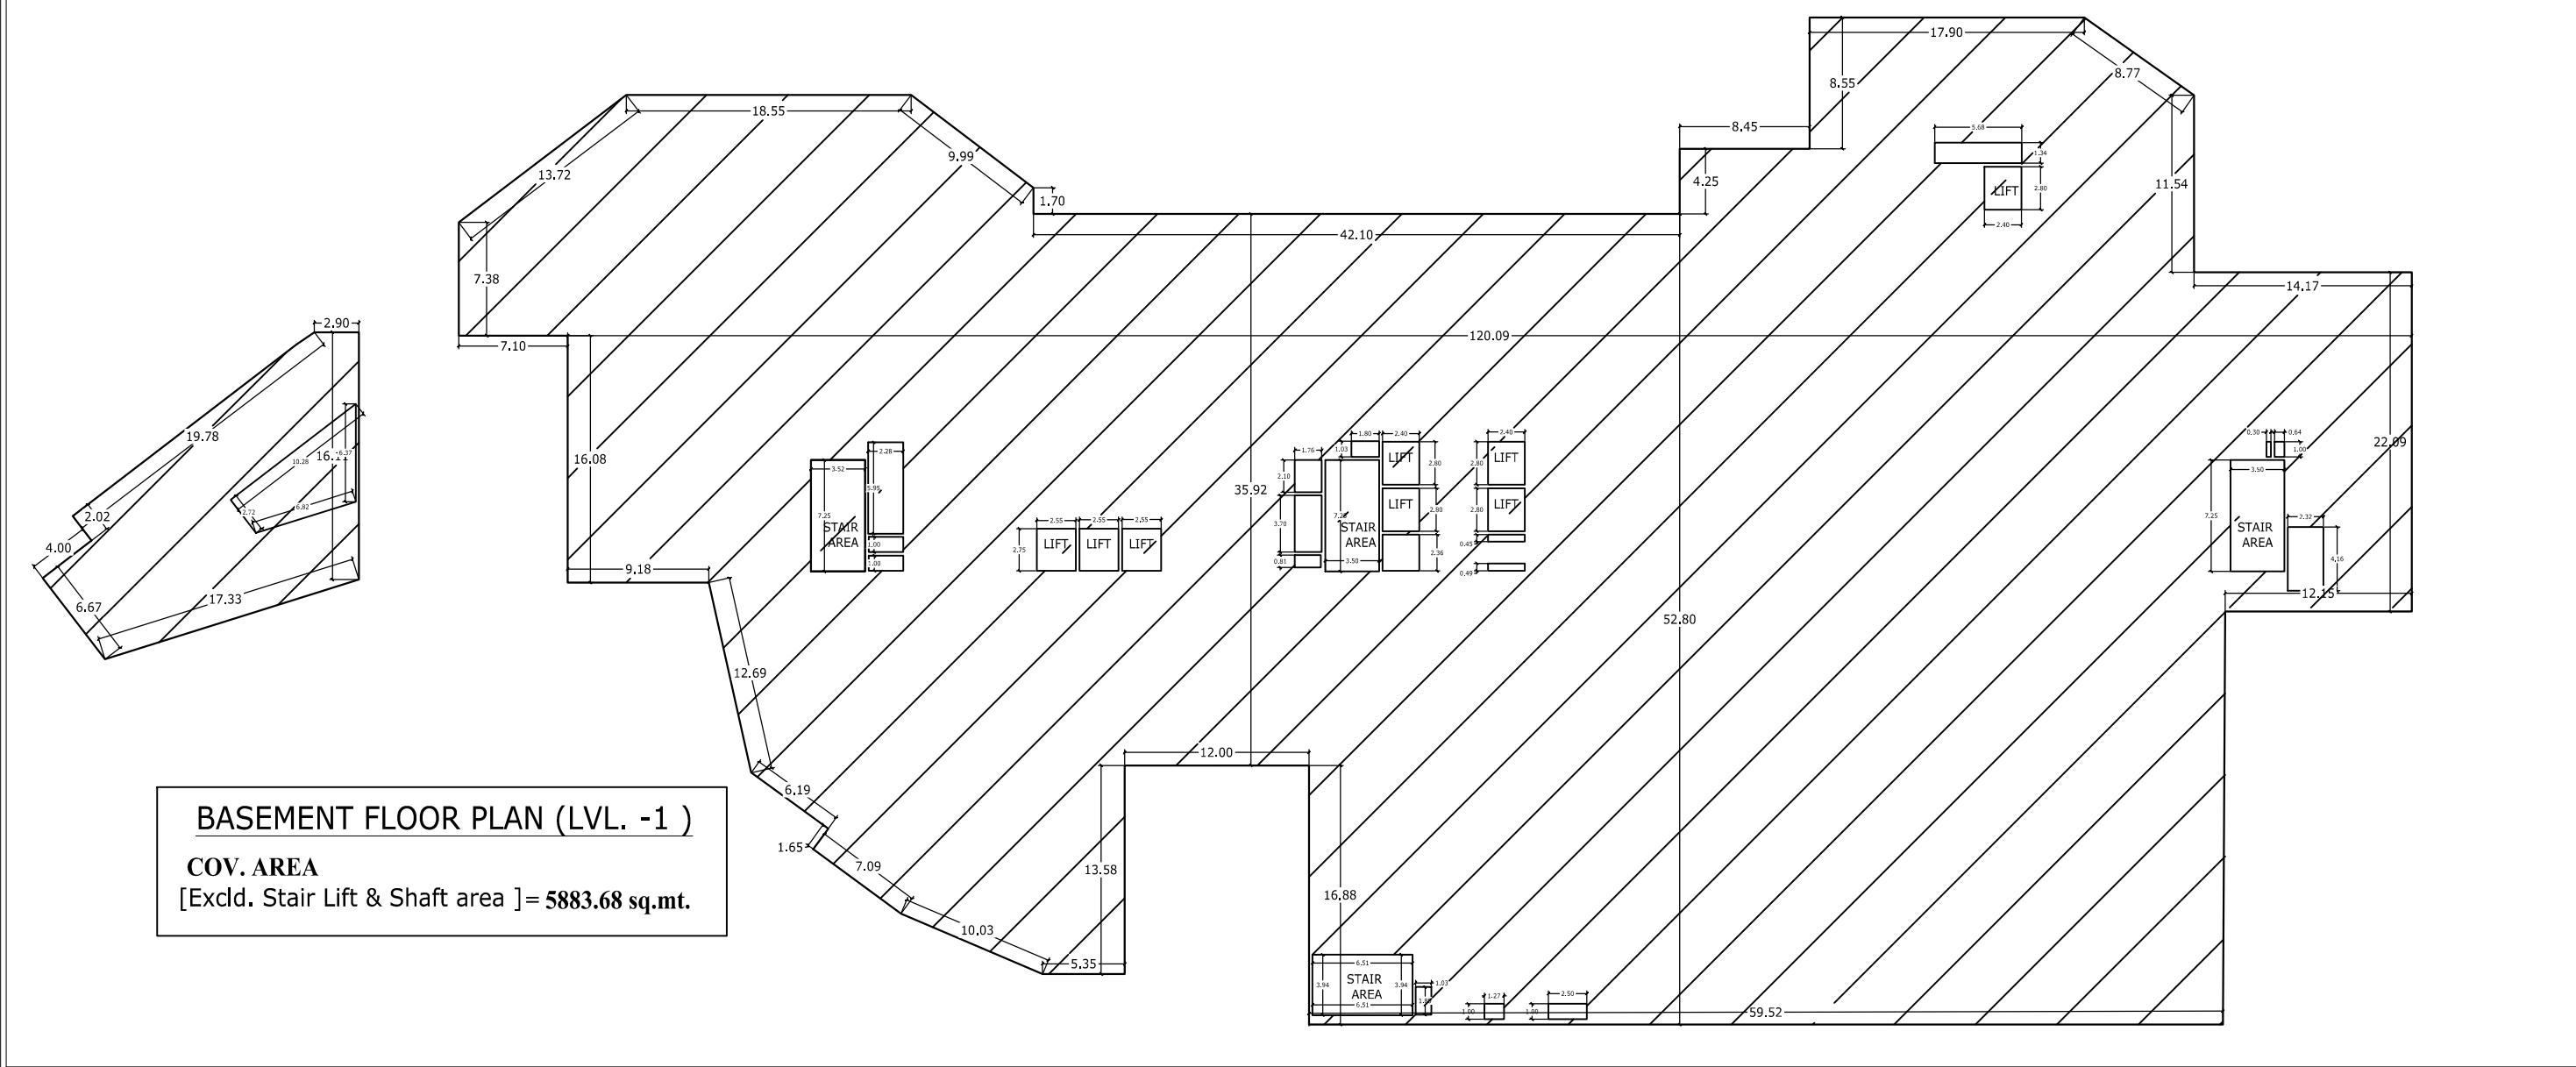


BASEMENT FLOOR PLAN (LVL. -1)

COV. AREA
[Excl. Stair Lift & Shaft area]= 5883.68 sq.mt.

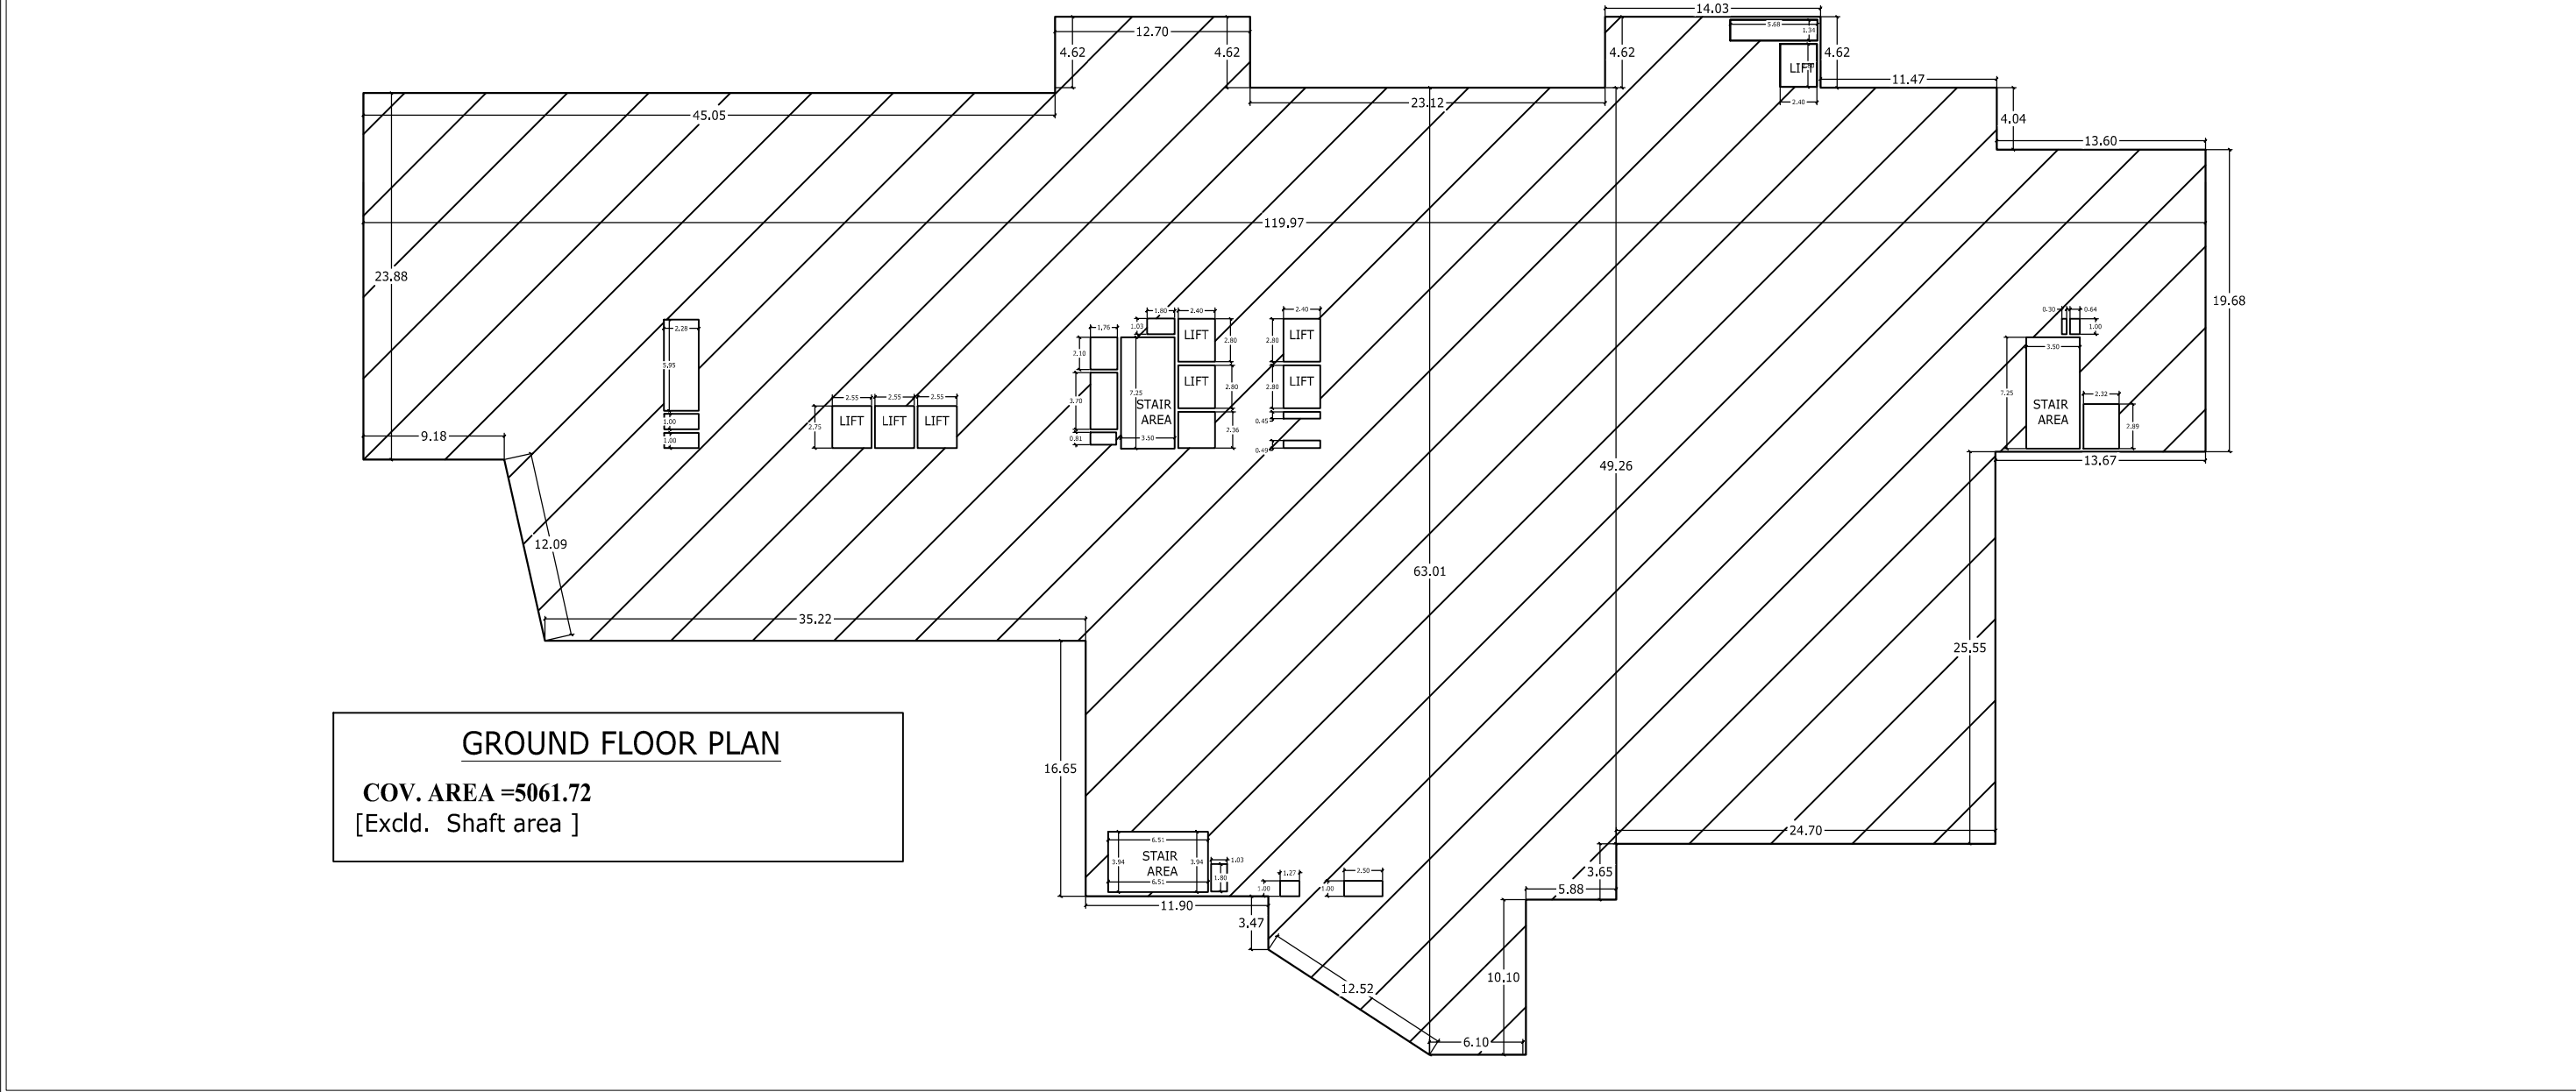


GROUND FLOOR PLAN

COV. AREA =5061.72
[Excl. Shaft area]

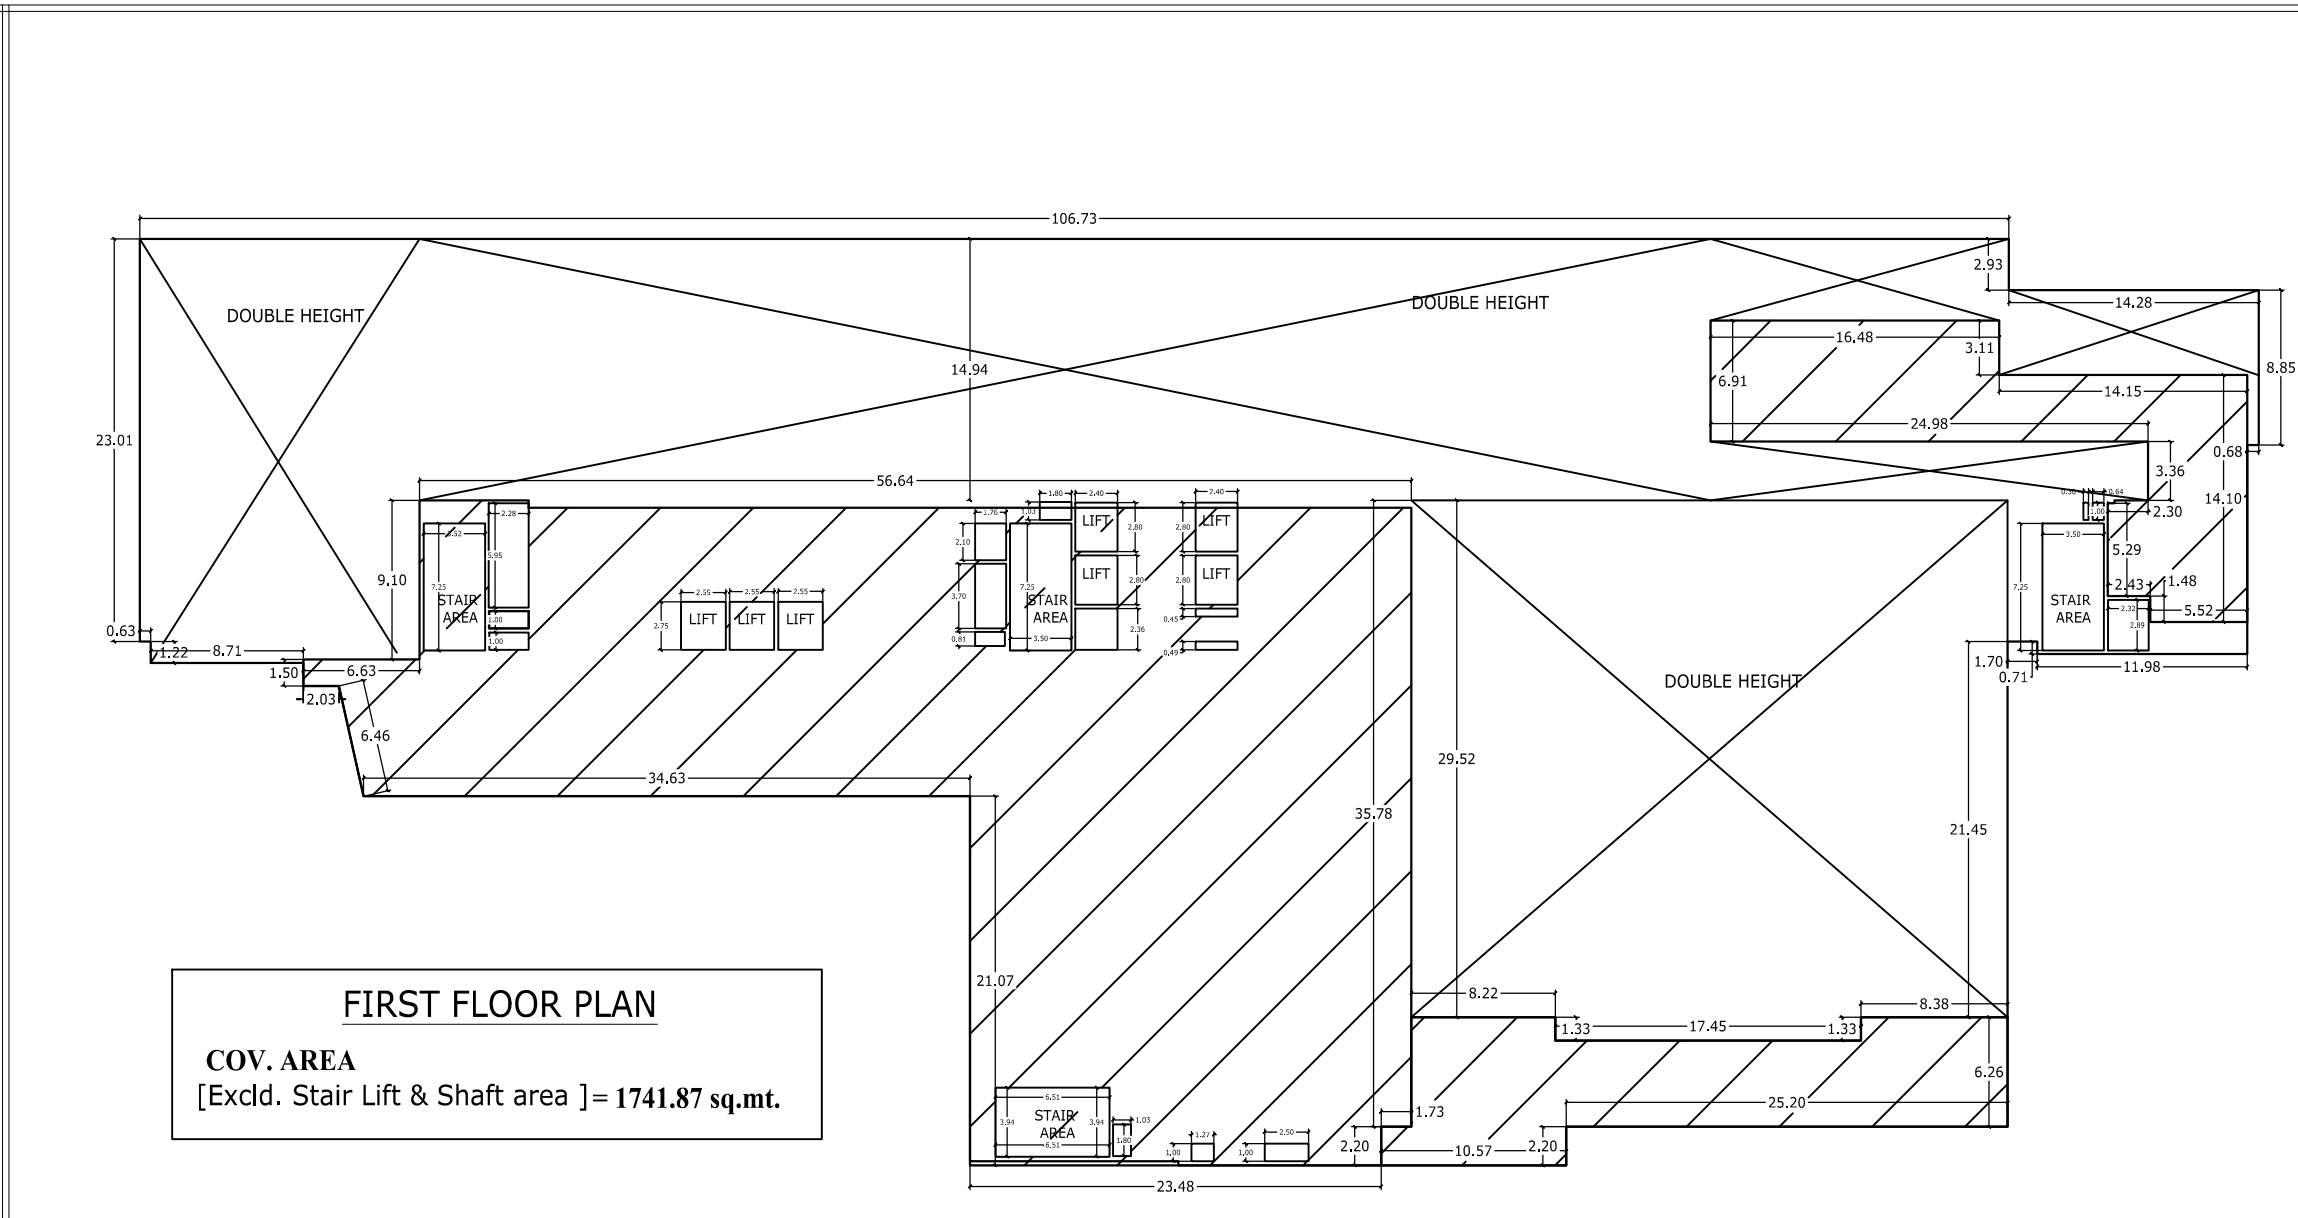


FIRST FLOOR PLAN

COV. AREA
[Excl. Stair Lift & Shaft area]= 1741.87 sq.mt.

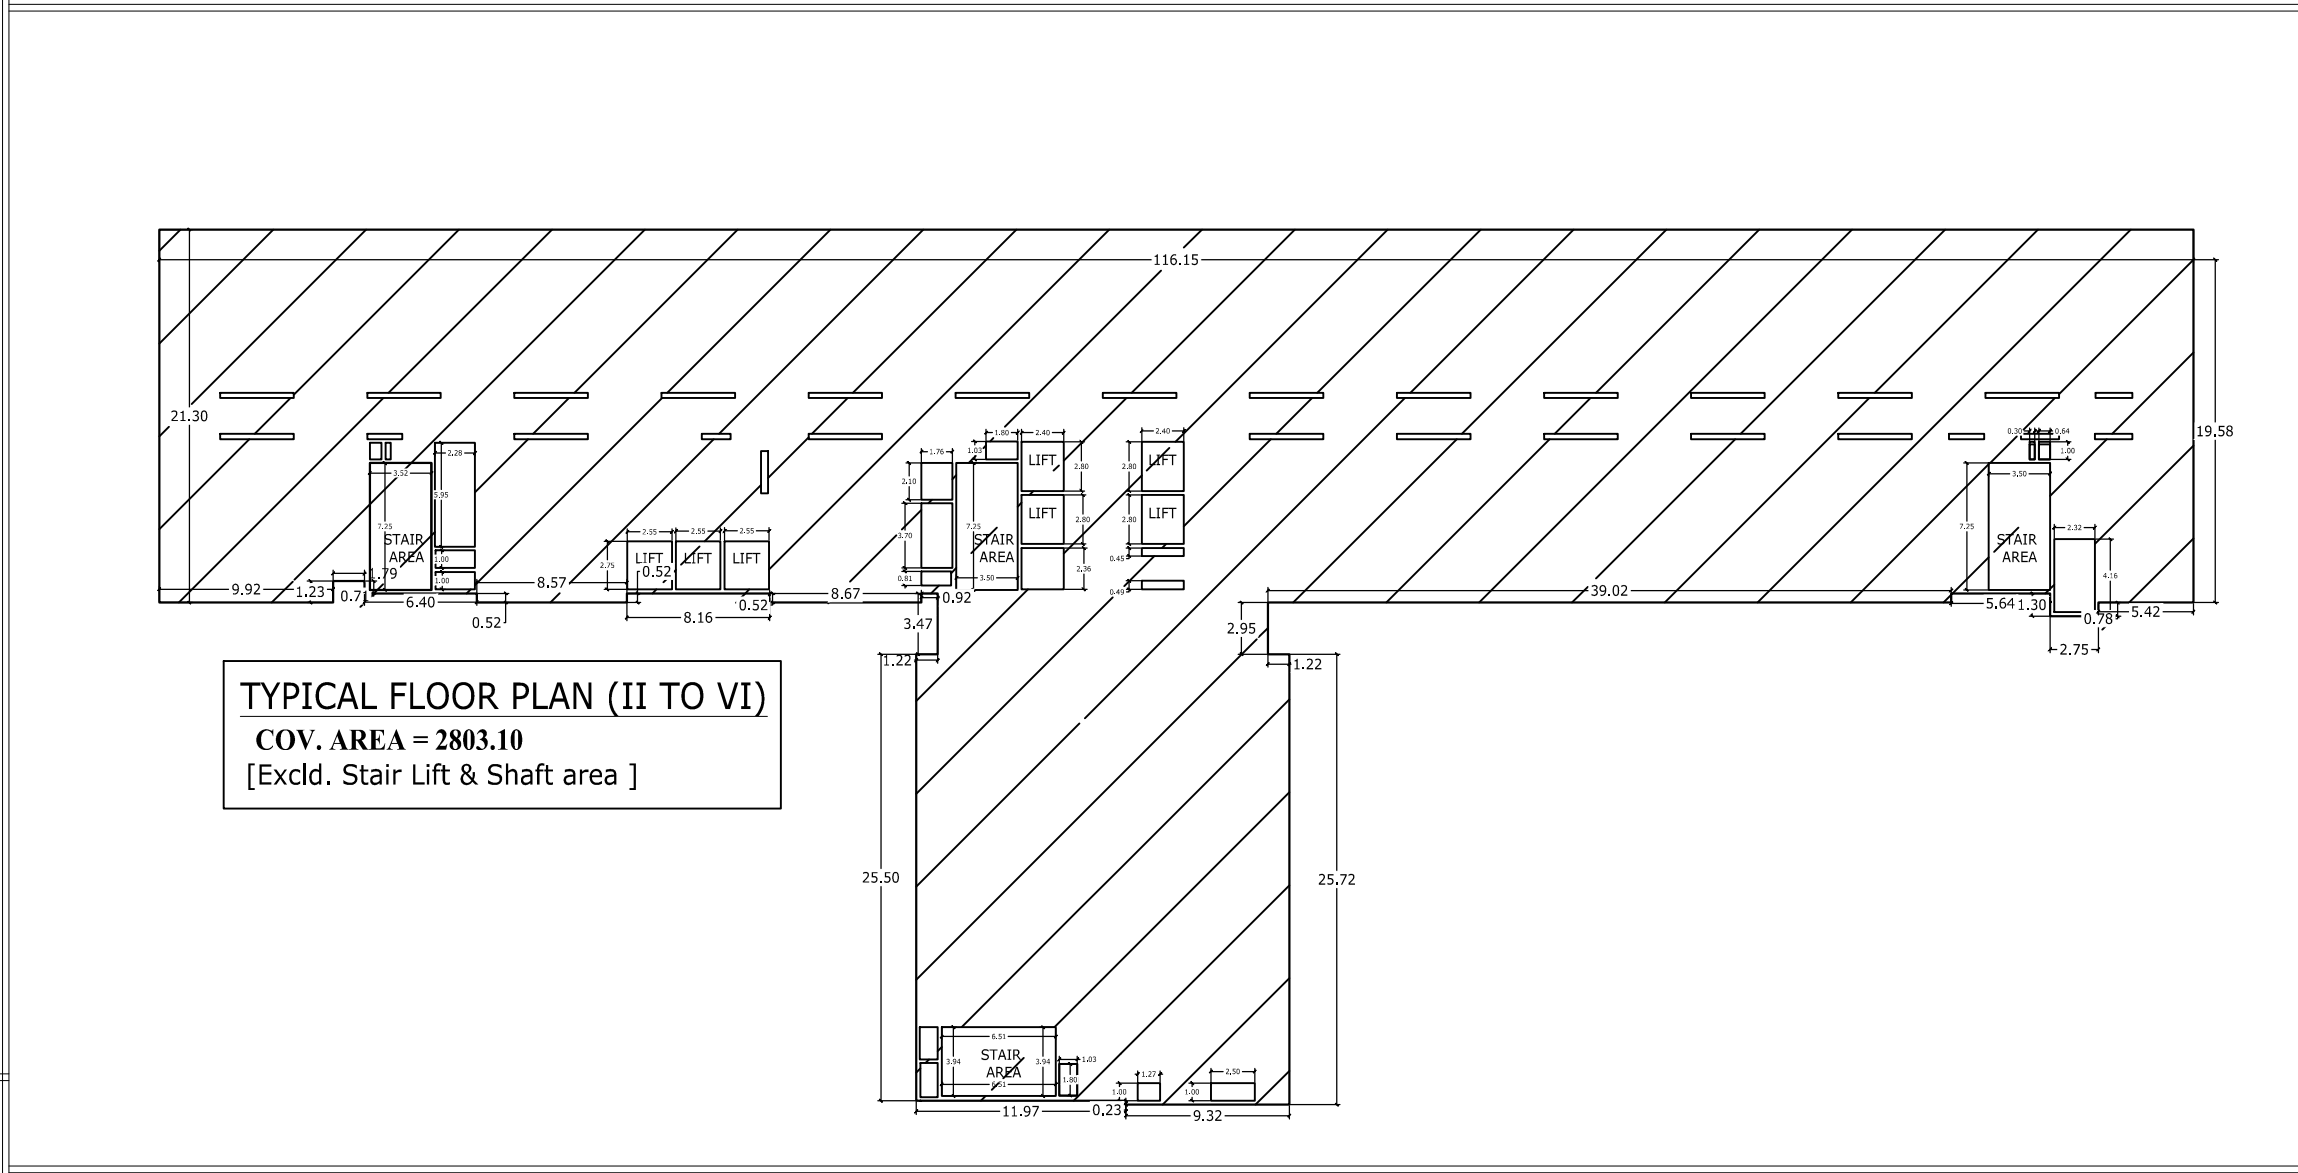

TYPICAL FLOOR PLAN (II TO VI)

COV. AREA = 2803.10
[Excl. Stair Lift & Shaft area]

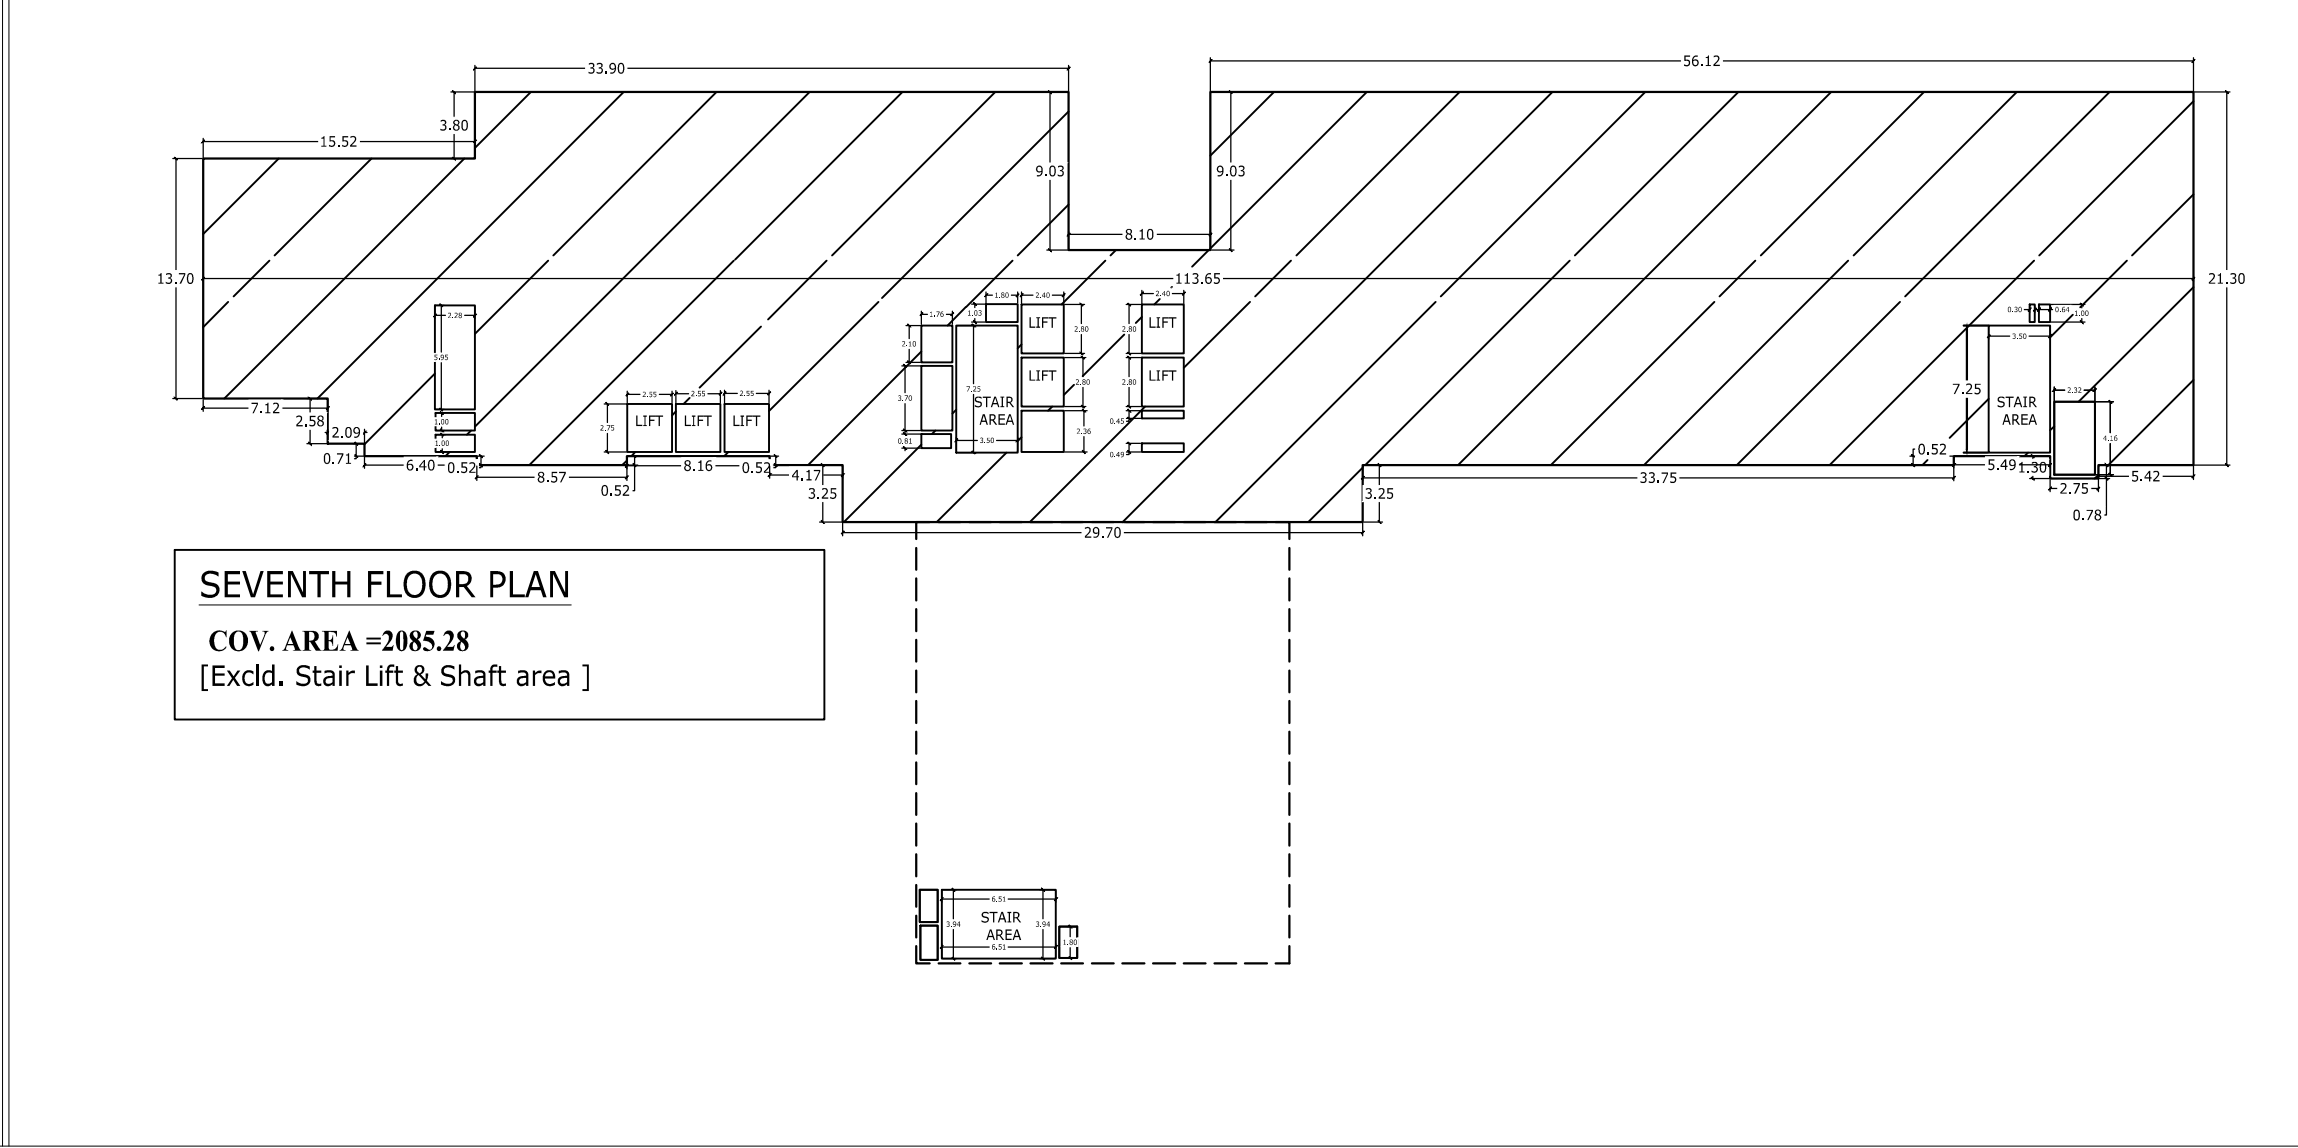

SEVENTH FLOOR PLAN

COV. AREA =2085.28
[Excl. Stair Lift & Shaft area]

OFFICE USE ONLY

REVISED FIVE STAR HOTEL
FOR SIR BIOTECH INDIA LTD. THROUGH
(1) MR. ABHINAV NAUTIYAL S/O MR. S.R. NAUTIYAL, &
(2) MR. PAWAN KUMAR S/O MR. K.R. SHARMA,
ON LAND OF NEW KH. NO. 92 (GA), 93 & 94 (KA) MIN.
(OLD KH. NO. 65 & 68 TO 78),
SITUATED AT VILLAGE - DANIO KA DANDA,
PARGANA - CENTRAL DOON,
DISTT. - DEHRADUN (UK)

AREA STATEMENT	
TOTAL PLOT AREA [As / DEED]	= 16966.00 sq.mt.
BASEMENT Lvl.-2 COV. AREA [Excl. Stair Lift & Shaft area] (store = 847.86sq.mt)	= 5911.23 sq.mt.
BASEMENT Lvl.-1 COV. AREA [Excl. Stair Lift & Shaft area] (store = 1853.48 sq.mt)	= 5883.68 sq.mt.
STAIR, LIFT & SHAFT COV. AREA	= 241.33 sq.mt.
GROUND FLOOR (Lev.±0) COV. AREA [Incl. Shaft, double height, Stair & Lift area]	= 5061.72 sq.mt.
FIRST FLOOR (Lev.+1) COV. AREA [Excl. Stair, Lift, Shaft & double height area]	= 1741.87 sq.mt.
DOUBLE HEIGHT AREA	= 3115.41sq.mt.
SECOND FLOOR (Lev.+2) COV. AREA [Excl. Stair Lift & Shaft area]	= 2803.10 sq.mt.
THIRD FLOOR (Lev.+3) COV. AREA	= 2803.10 sq.mt.
FOURTH FLOOR (Lev.+4) COV. AREA	= 2803.10 sq.mt.
FIFTH FLOOR (Lev.+5) COV. AREA	= 2803.10 sq.mt.
SIXTH FLOOR (LEV.+6) COV. AREA	= 2803.10 sq.mt.
SEVENTH FLOOR (Lev.+7) COV. AREA	= 2085.28 sq.mt.
TOTAL COV. AREA [for f.a.r.]	=22904.37 sq.mt.
TOTAL COV. AREA (for parking) [excl. tech. area]	= 21392.68 sq.mt.
TOTAL COV. AREA [Incl. Basement]	= 34699.28 sq.mt.
GROUND COVERAGE	= 29.83 %
ACHIEVED F. A. R.	= 1.35

R.W.H.T. CALCULATION	
TOTAL GROUND FLOOR COV.AREA = 5061.72 SQ.MT.	
Required R.W.H.T. Capacity	= 5061.72 - 400 = 4661.72
	= 4661.72 /50 = 93.23 +3.5= 96.73 cu.m.
Allotted R.W.H.T. Capacity	= 2x125 cu.m

UNDER GROUND WATER TANK	CAP. = 2,50,000 Lt.
OVER HEAD WATER TANK	CAP. = 20,000 Lt.

NOTE :-

- 1- The building will be centrally air-conditioned.
- 2- Mechanical ventilation is provided in all the toilets & kitchen.
- 3- The dimensions and the shape of the plot are as/ survey dwg. provided by the owner.
- 4- The Structure Member shown in the dwg. are indicate & should be seen from the structure dwg.

NORTH SCALE	
1:100	
ARCHITECT	STRUCTURAL ENGINEER
Ar. MANISH KALA CA/98/23409 EDIFICE DESIGN STUDIO N.C.R. Plaza, New Cantt. Road Hathibarkala, DEHRADUN Mob: 9837019080	R.K. NAUTIYAL AUTHORISED STRUCTURAL ENGINEER REGON NO. DHPA005-1486-300016 SAS, PHASE II, VASANTI VIHAR DEHRADUN (U.K.)

SIGN. OF OWNER

Pawan