


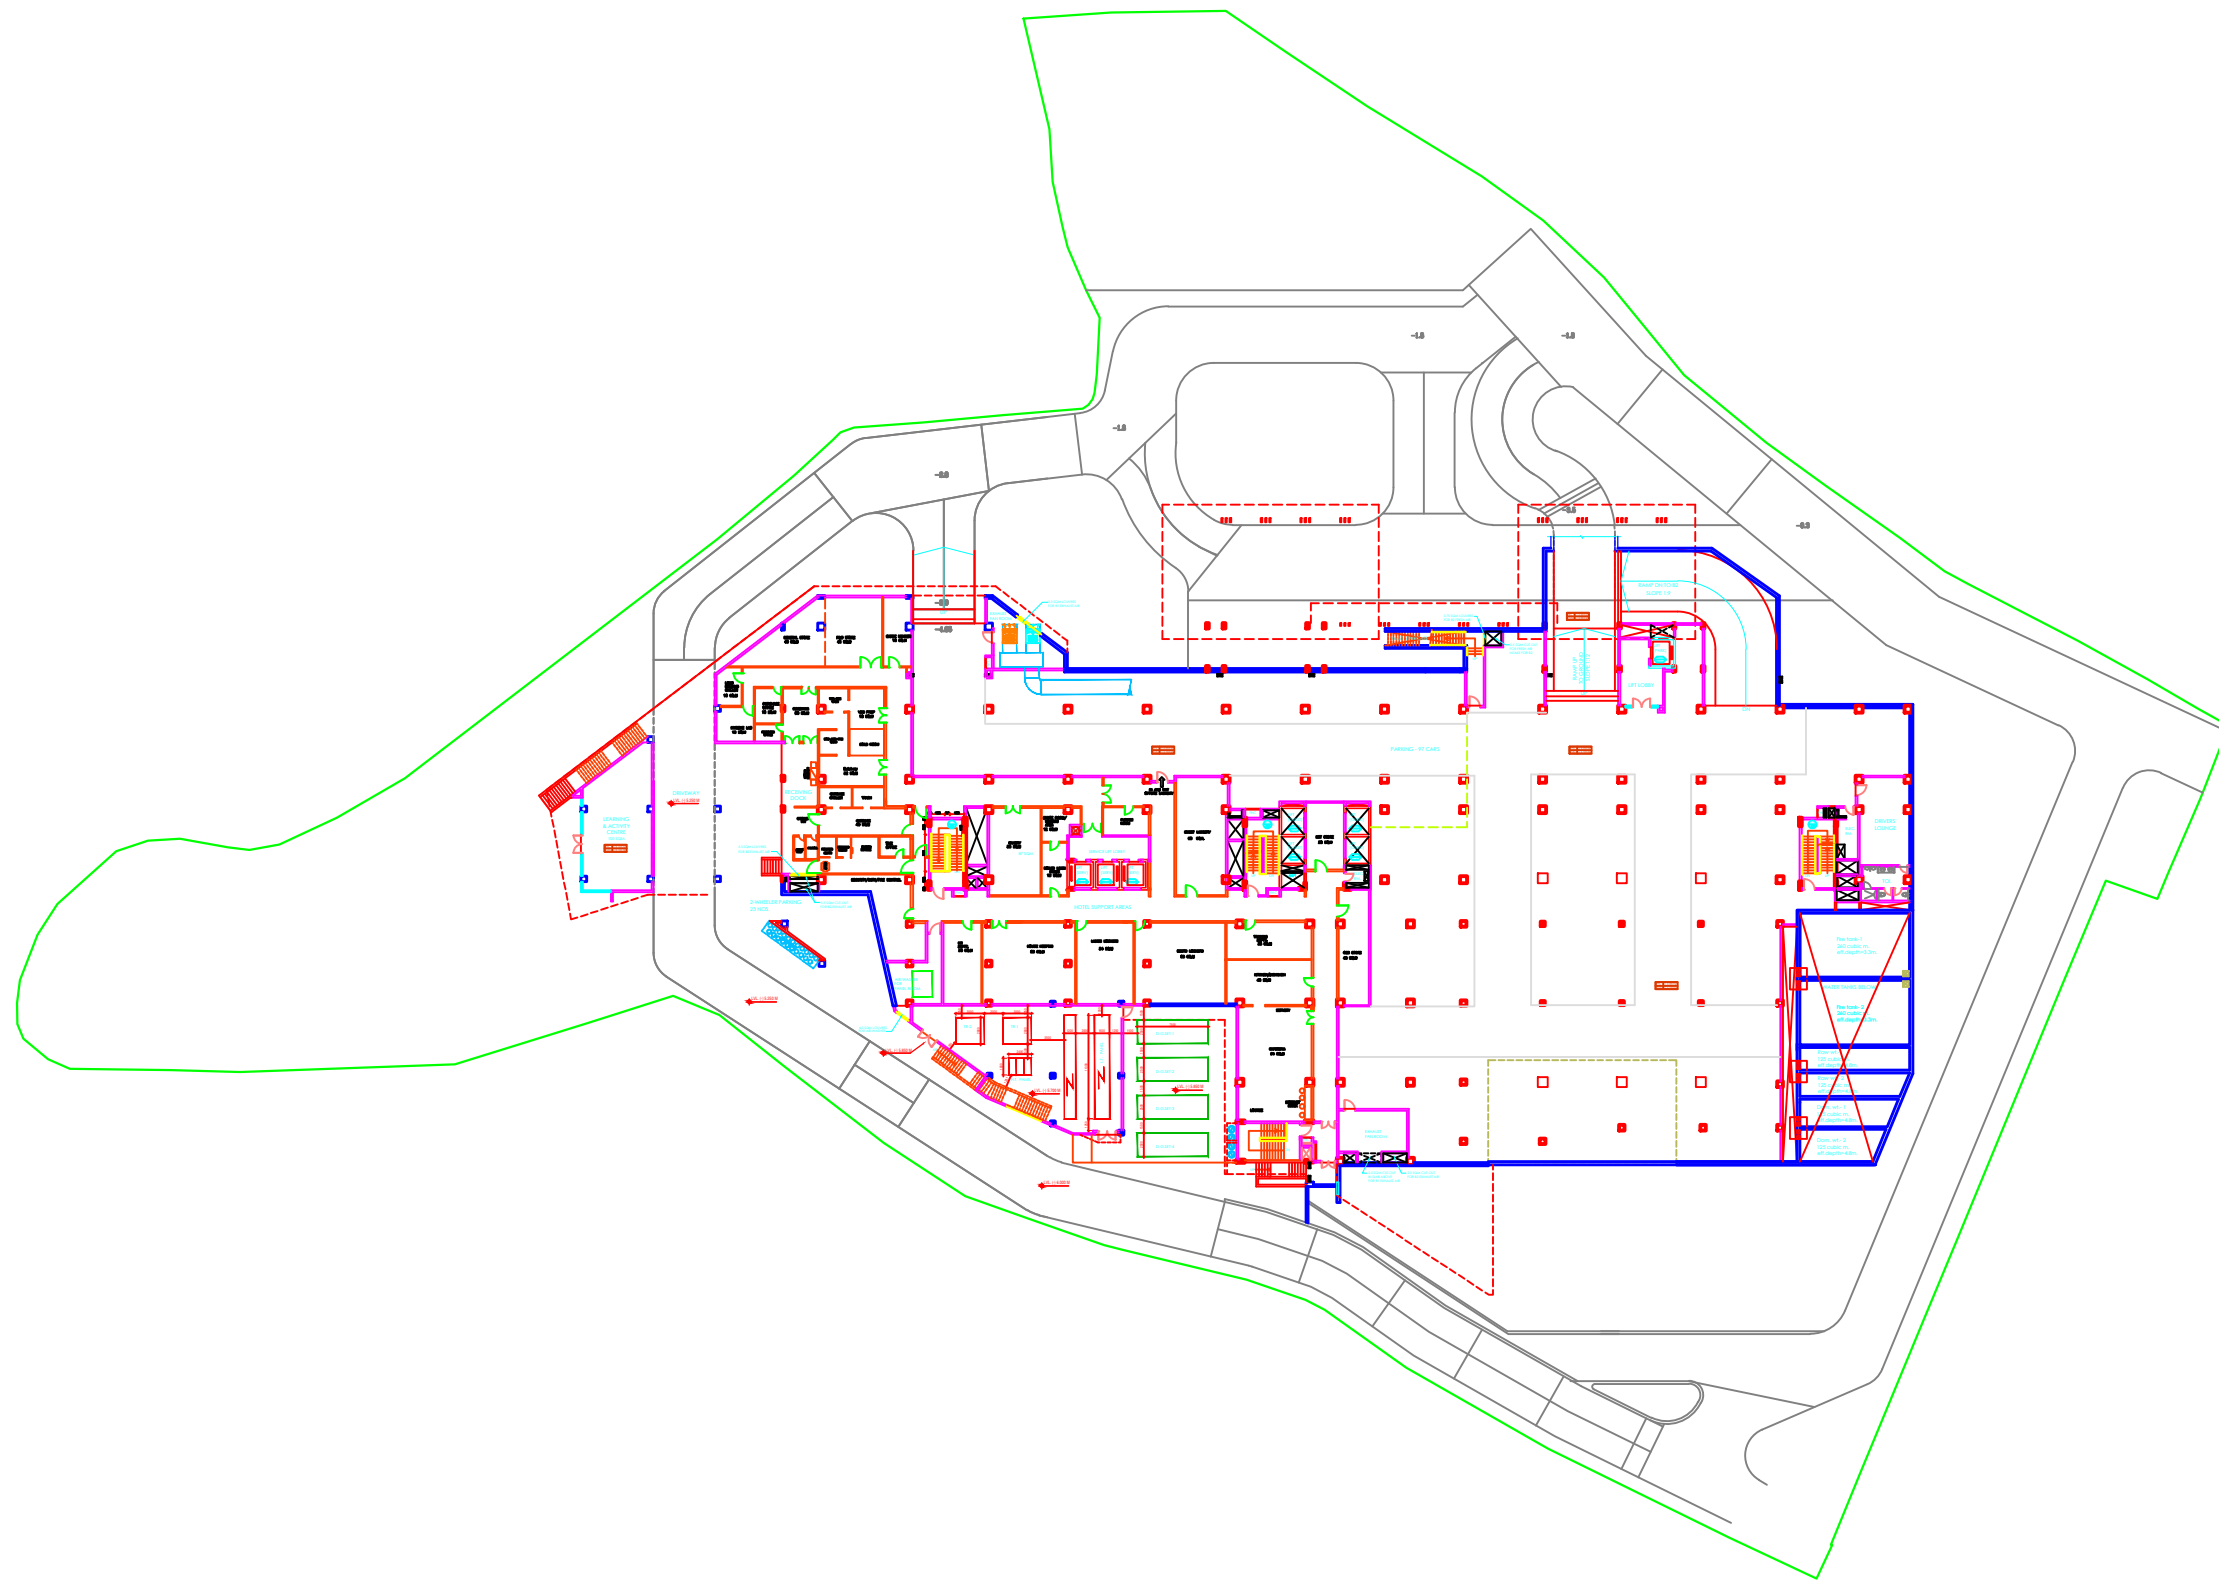

BASEMENT FLOOR

LVL -1