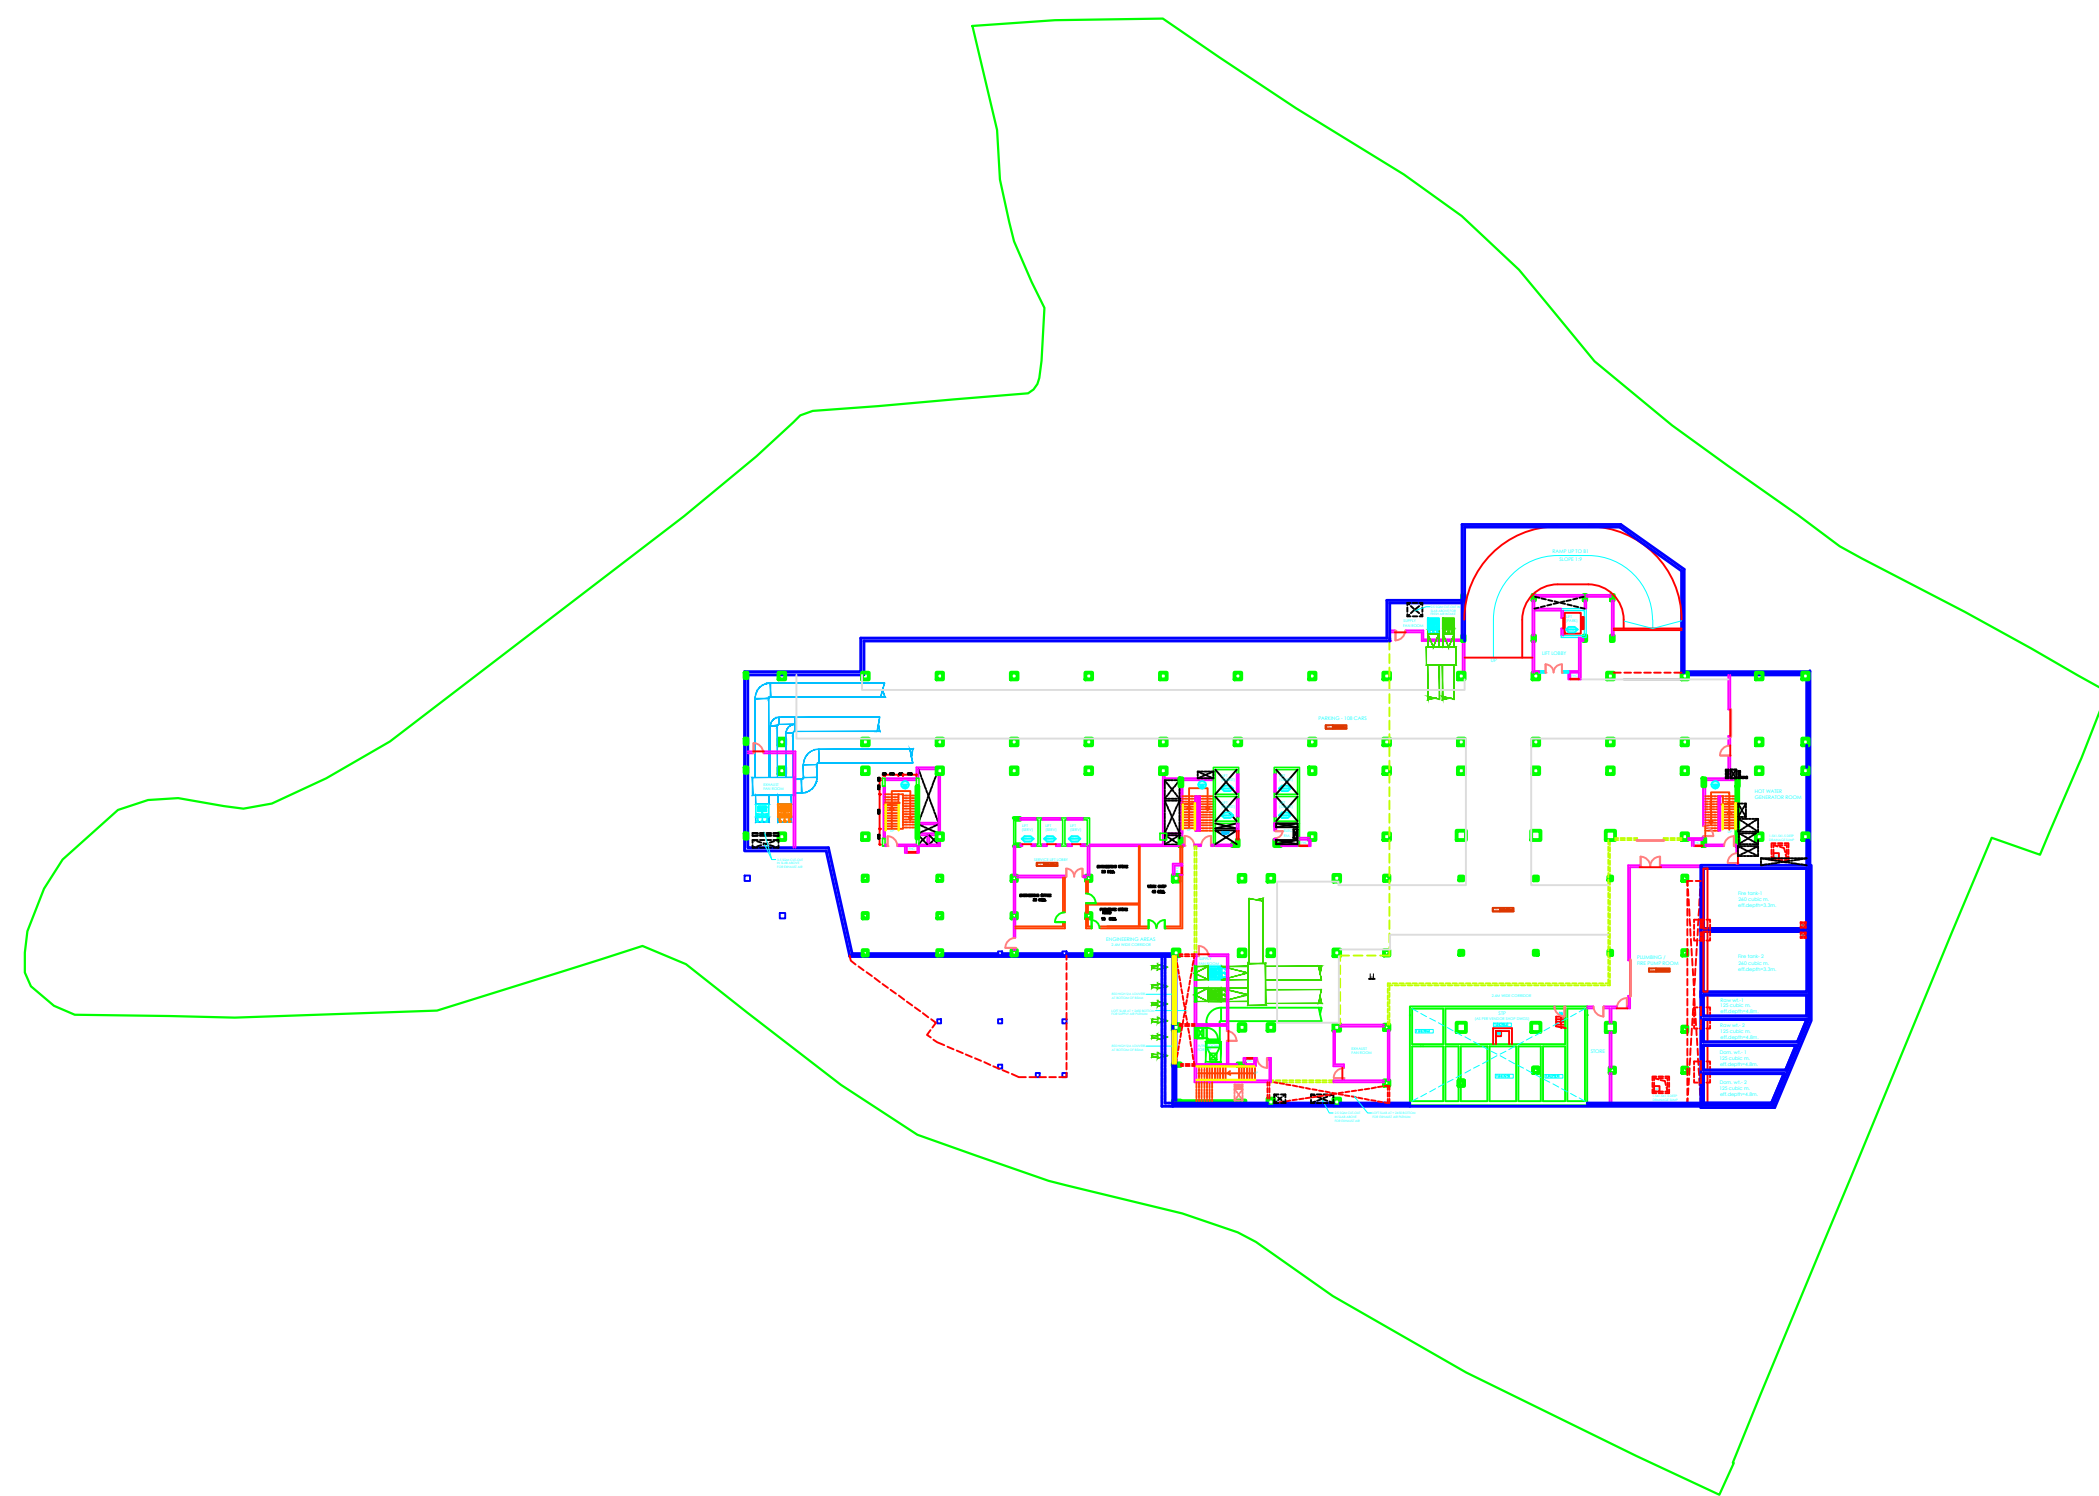


BASEMENT FLOOR LVL -2