


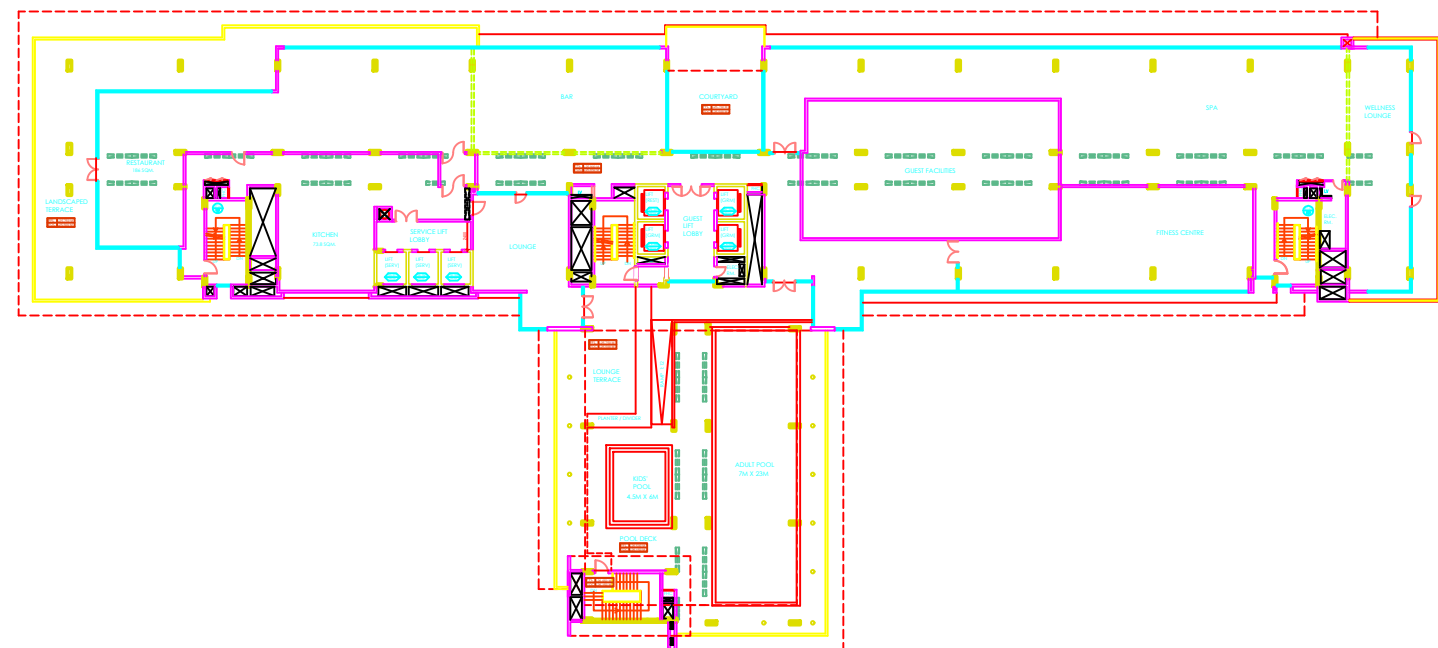

SEVENTH FLOOR PLAN
