



545
180x180x6
(TTP)

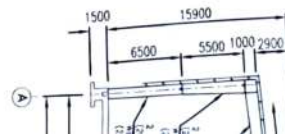

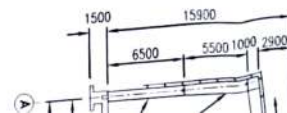

- L.R.DAG 4
L.R.
BIGHA


Recommendation




Engineer.

District Engineer

ELEVATION AT GRID 14 & 16

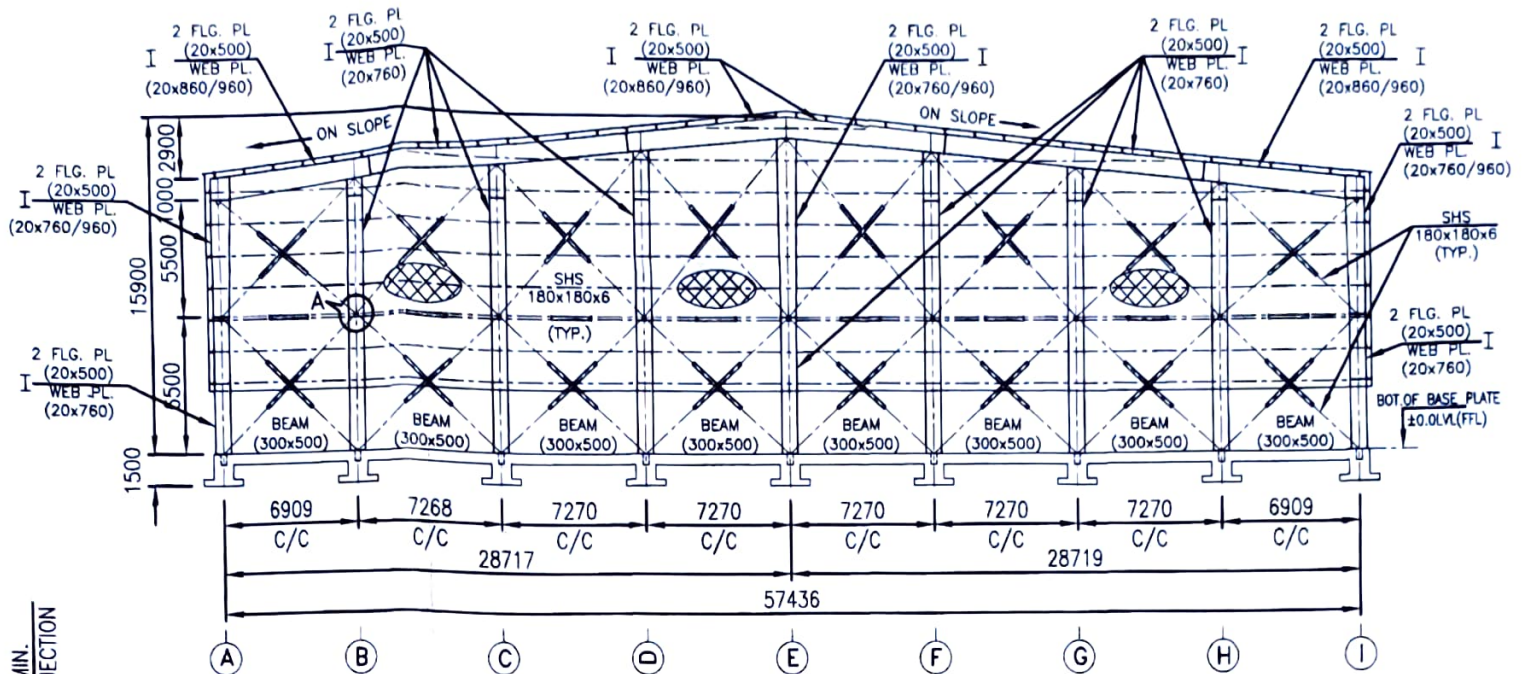

ELEVATION AT GRID 1 & 21

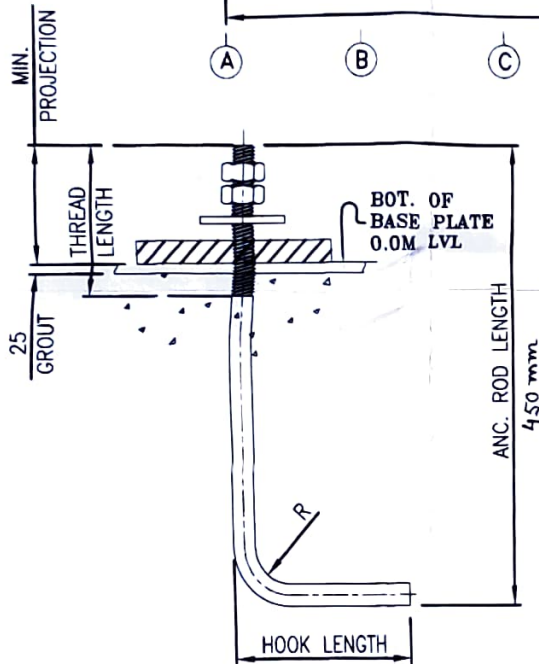

TYPICAL DETAIL OF ANCHOR BOLT

Shyam Sundar Kundu
B.C.E. (U.U.), M.I.C.E.
Employed Structural Engineer
Kolkata Municipal Corporation
Class-I, Reg. No.: 1/207

0	0	0	0	0	0
DESCRIPTION	DRN	CHK	DSN	DATE	REV
 PENNNAR INDUSTRIES PENNNAR INDUSTRIES LIMITED 9th Floor, Jayabheri Silicon Towers Kondapur,Hyderabad-500 084 www.pebspennar.in					
PEBSL JOB No : WB-1948Bldg No. : 01					
PROJECT NAME : M/S V K UDYOG LTD					
CUSTOMER : M/S V K UDYOG LTD					
JOBSITE LOCATION : HOOGHLY, W.B					
DRAWING TITLE :		DRAWING IS NOT TO SCALE		Dwg No.	
GENERAL ARRANGEMENT DRAWING				A0-2	

V.K.UDYOG LIMITED

4656,4657,4655,4654,4663,4664,4672,4669,
R.DAG 4674,4671,4673 R.S DAG.NO.4670
MOUZA BIGHATI,J.L. NO.14,
BIGHATI GRAM PANCHAYAT P.S.BHADRESWAR
DIST. HOOGHLY

Technically vetted


District Engineer
Hooghly Zilla Parishad

Memo No. 7891/HZP/201/202-10/3
Dt. 21/02/2022


Checked & Vetted

Dr. Partha Ghosh
B.E. (Civ), M.E. (Structural Engg.), Ph.D. (Engg.)
Professor
Construction Engg. Department
Jadavpur University, Kolkata - 700 106

For V.K. UDYOG LTD
Authorised Signatory

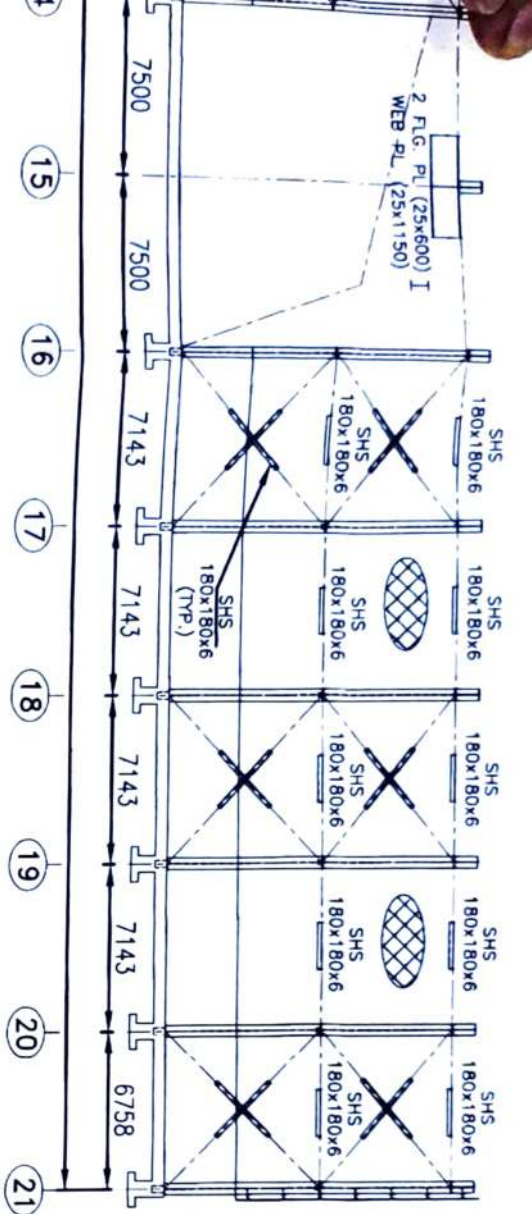

25
GROUT

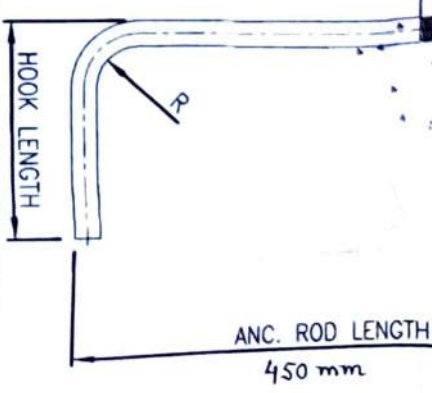

TYPICAL DETAIL OF ANCHOR BOLT

V.K.UDYOG LIMITED

L.R.DAG 4656,4657,4655,4654,4663,4664,4672,4669,
L.R.DAG 4674,4671,4673 R.S DAG.NO.4670
MOUZA BIGHATI,J.L. NO.14,
BIGHATI GRAM PANCHAYAT P.S.BHADRESWAR
DIST. HOOCHLY

NOTES:-

1. ALL DIMENSIONS ARE GIVEN IN MILLIMETERS.
2. ALL DIMENSIONS ARE TO BE CHECKED AND VERIFIED BY ACTUAL LAYOUT.
3. MATERIAL SHOULD CONFIRM TO IS:2062
4. MINIMUM WELD WILL BE 8mm THK. FILLET WELD UNLESS OTHERWISE NOTED.
5. ALL STEEL CONNECTIONS EXCEPT BASEPLATE TO BE PROVIDED BY FABRICATOR, NOT IN CURRENT DRAWING SCOPE.

May be Technically vetted

Assistant Engineer
Hooghly Zilla Parishad

Recommendation

- 1) The Foundation should be provided as per Bearing Capacity of Soil
- 2) The Safety of structure should be checked as per I.S. Codes.
- 3) The Construction should be carried out as per I.S. Codes under the Supervision of the Qualified Engineer.


District Engineer
Hooghly Zilla Parishad

Technically vetted

District Engineer
Hooghly Zilla Parishad

Memo No. 7841 BZP/2013
Date 01/03/2013

Shyam Sundar Kunchu
R.C.E. (CIVIL), M.T.C.S.
Empowered Structural Engineer
Kolkata Municipal Corporation
Class-I, Reg. No. 1/207

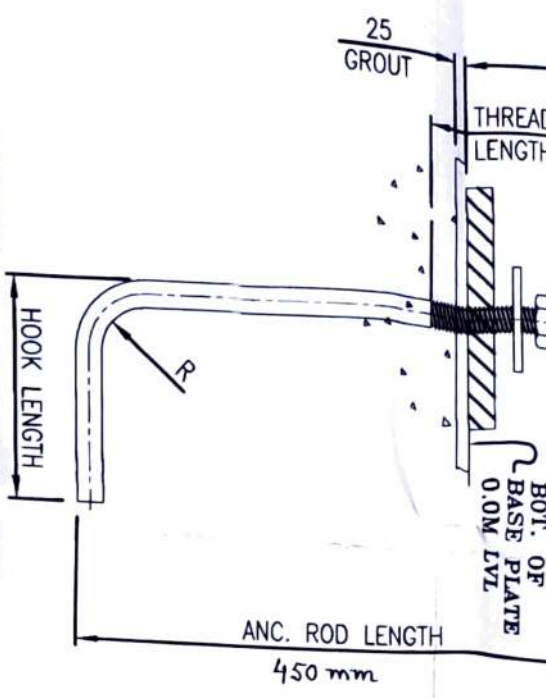

TYPICAL DETAIL OF
ANCHOR BOLT

V.K.UDYOG LIMITED

4656,4657,4655,4654,4663,4664,4672,4669,
R.DAG 4674,4671,4673 R.S DAG.NO.4670
MOUZA BIGHATI,J.L. NO.14,
ATI GRAM PANCHAYAT P.S.BHADRESWAR
DIST. HOOGLHY



PENNAR
INDUSTRIES

PENNAR INDUSTRIES LIMITED
9th Floor, Jayabheri Silicon Towers
Kondapur,Hyderabad-500 084
www.pebspennar.in

DESCRIPTION	DRN	CHK	DSN	DATE	REV
0	0	0	0	0	0

PEBSL JOB No : WB-1948 Bldg No. : 01

PROJECT NAME : M/S V K UDYOG LTD

CUSTOMER : M/S V K UDYOG LTD

JOB SITE LOCATION : HOOGLHY, W.B

DRAWING TTITLE :

DRAWING IS NOT TO SCALE

Dwg No.

GENERAL ARRANGEMENT DRAWING

A0-2

Technically vetted
District Engineer
Hooghly Zilla Parishad

Checked & Vetted
Dr. Partha Ghosh

Professor
Construction Engg. Department
Jadavpur University, Kolkata - 700 106

For V.K. UDYOG LTD.
Authorised Signatory

Memo No. 784/1122-B1/2023-24
Dt. 5/02/2023
Perished