
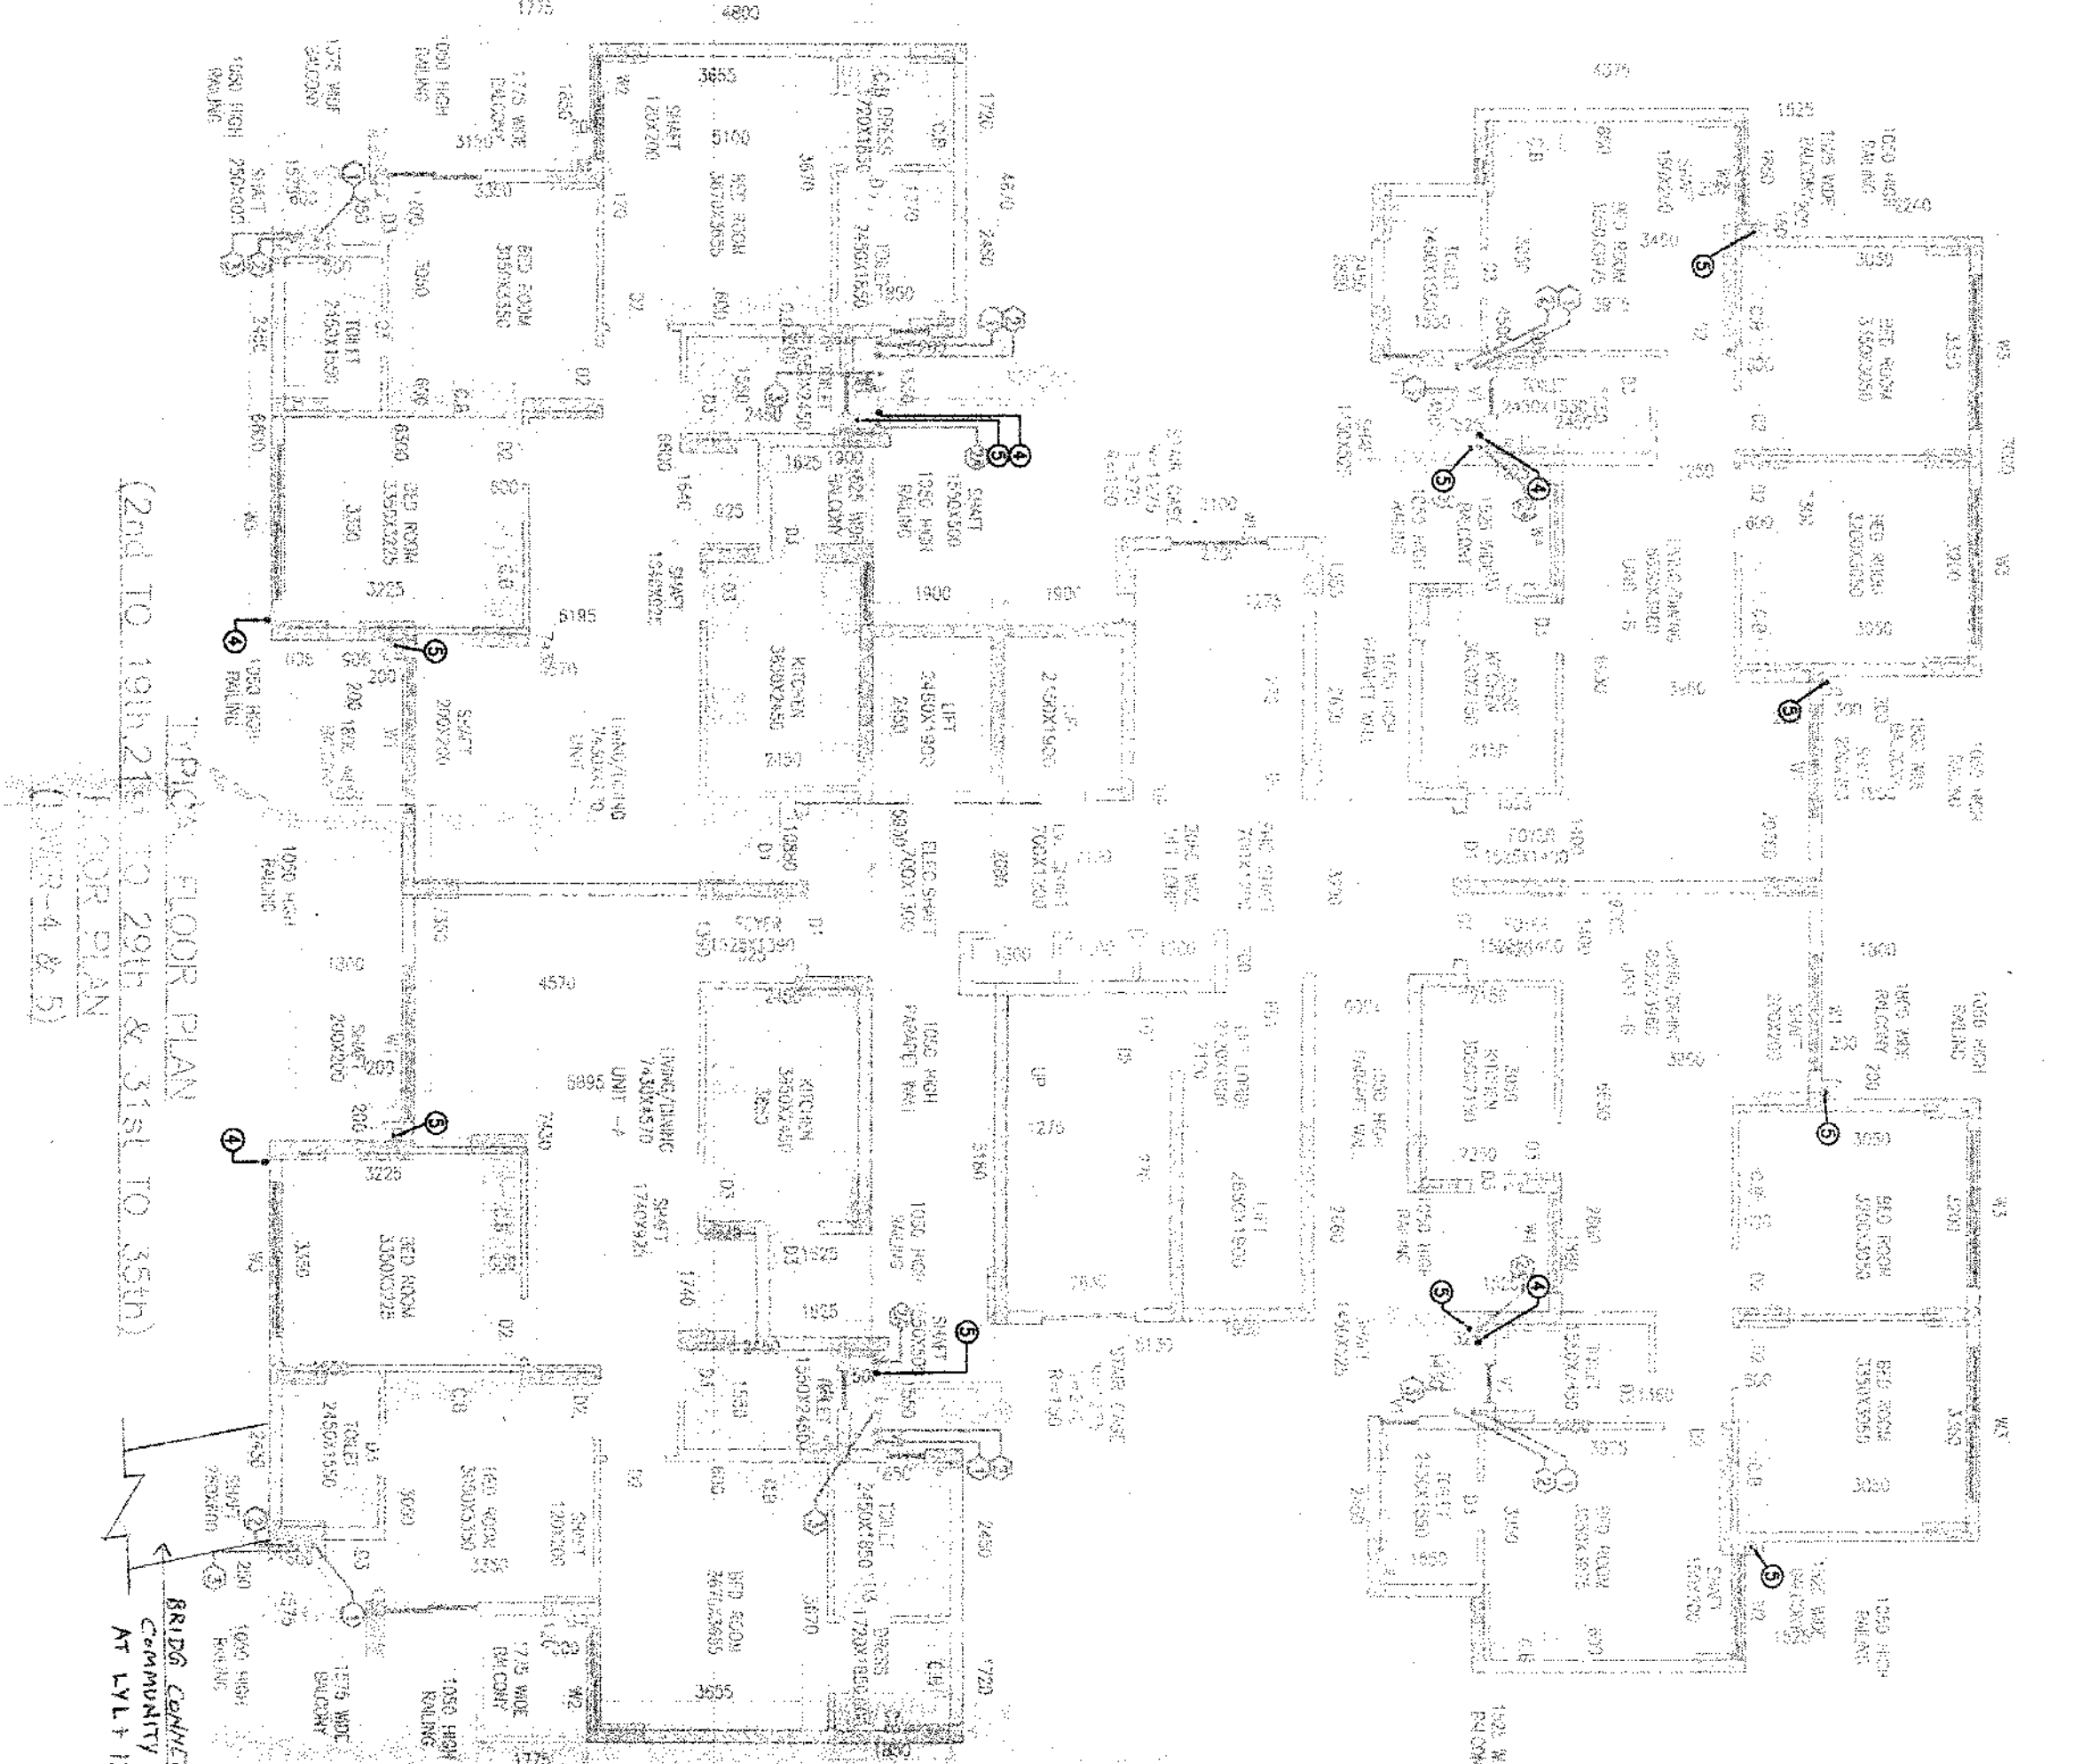
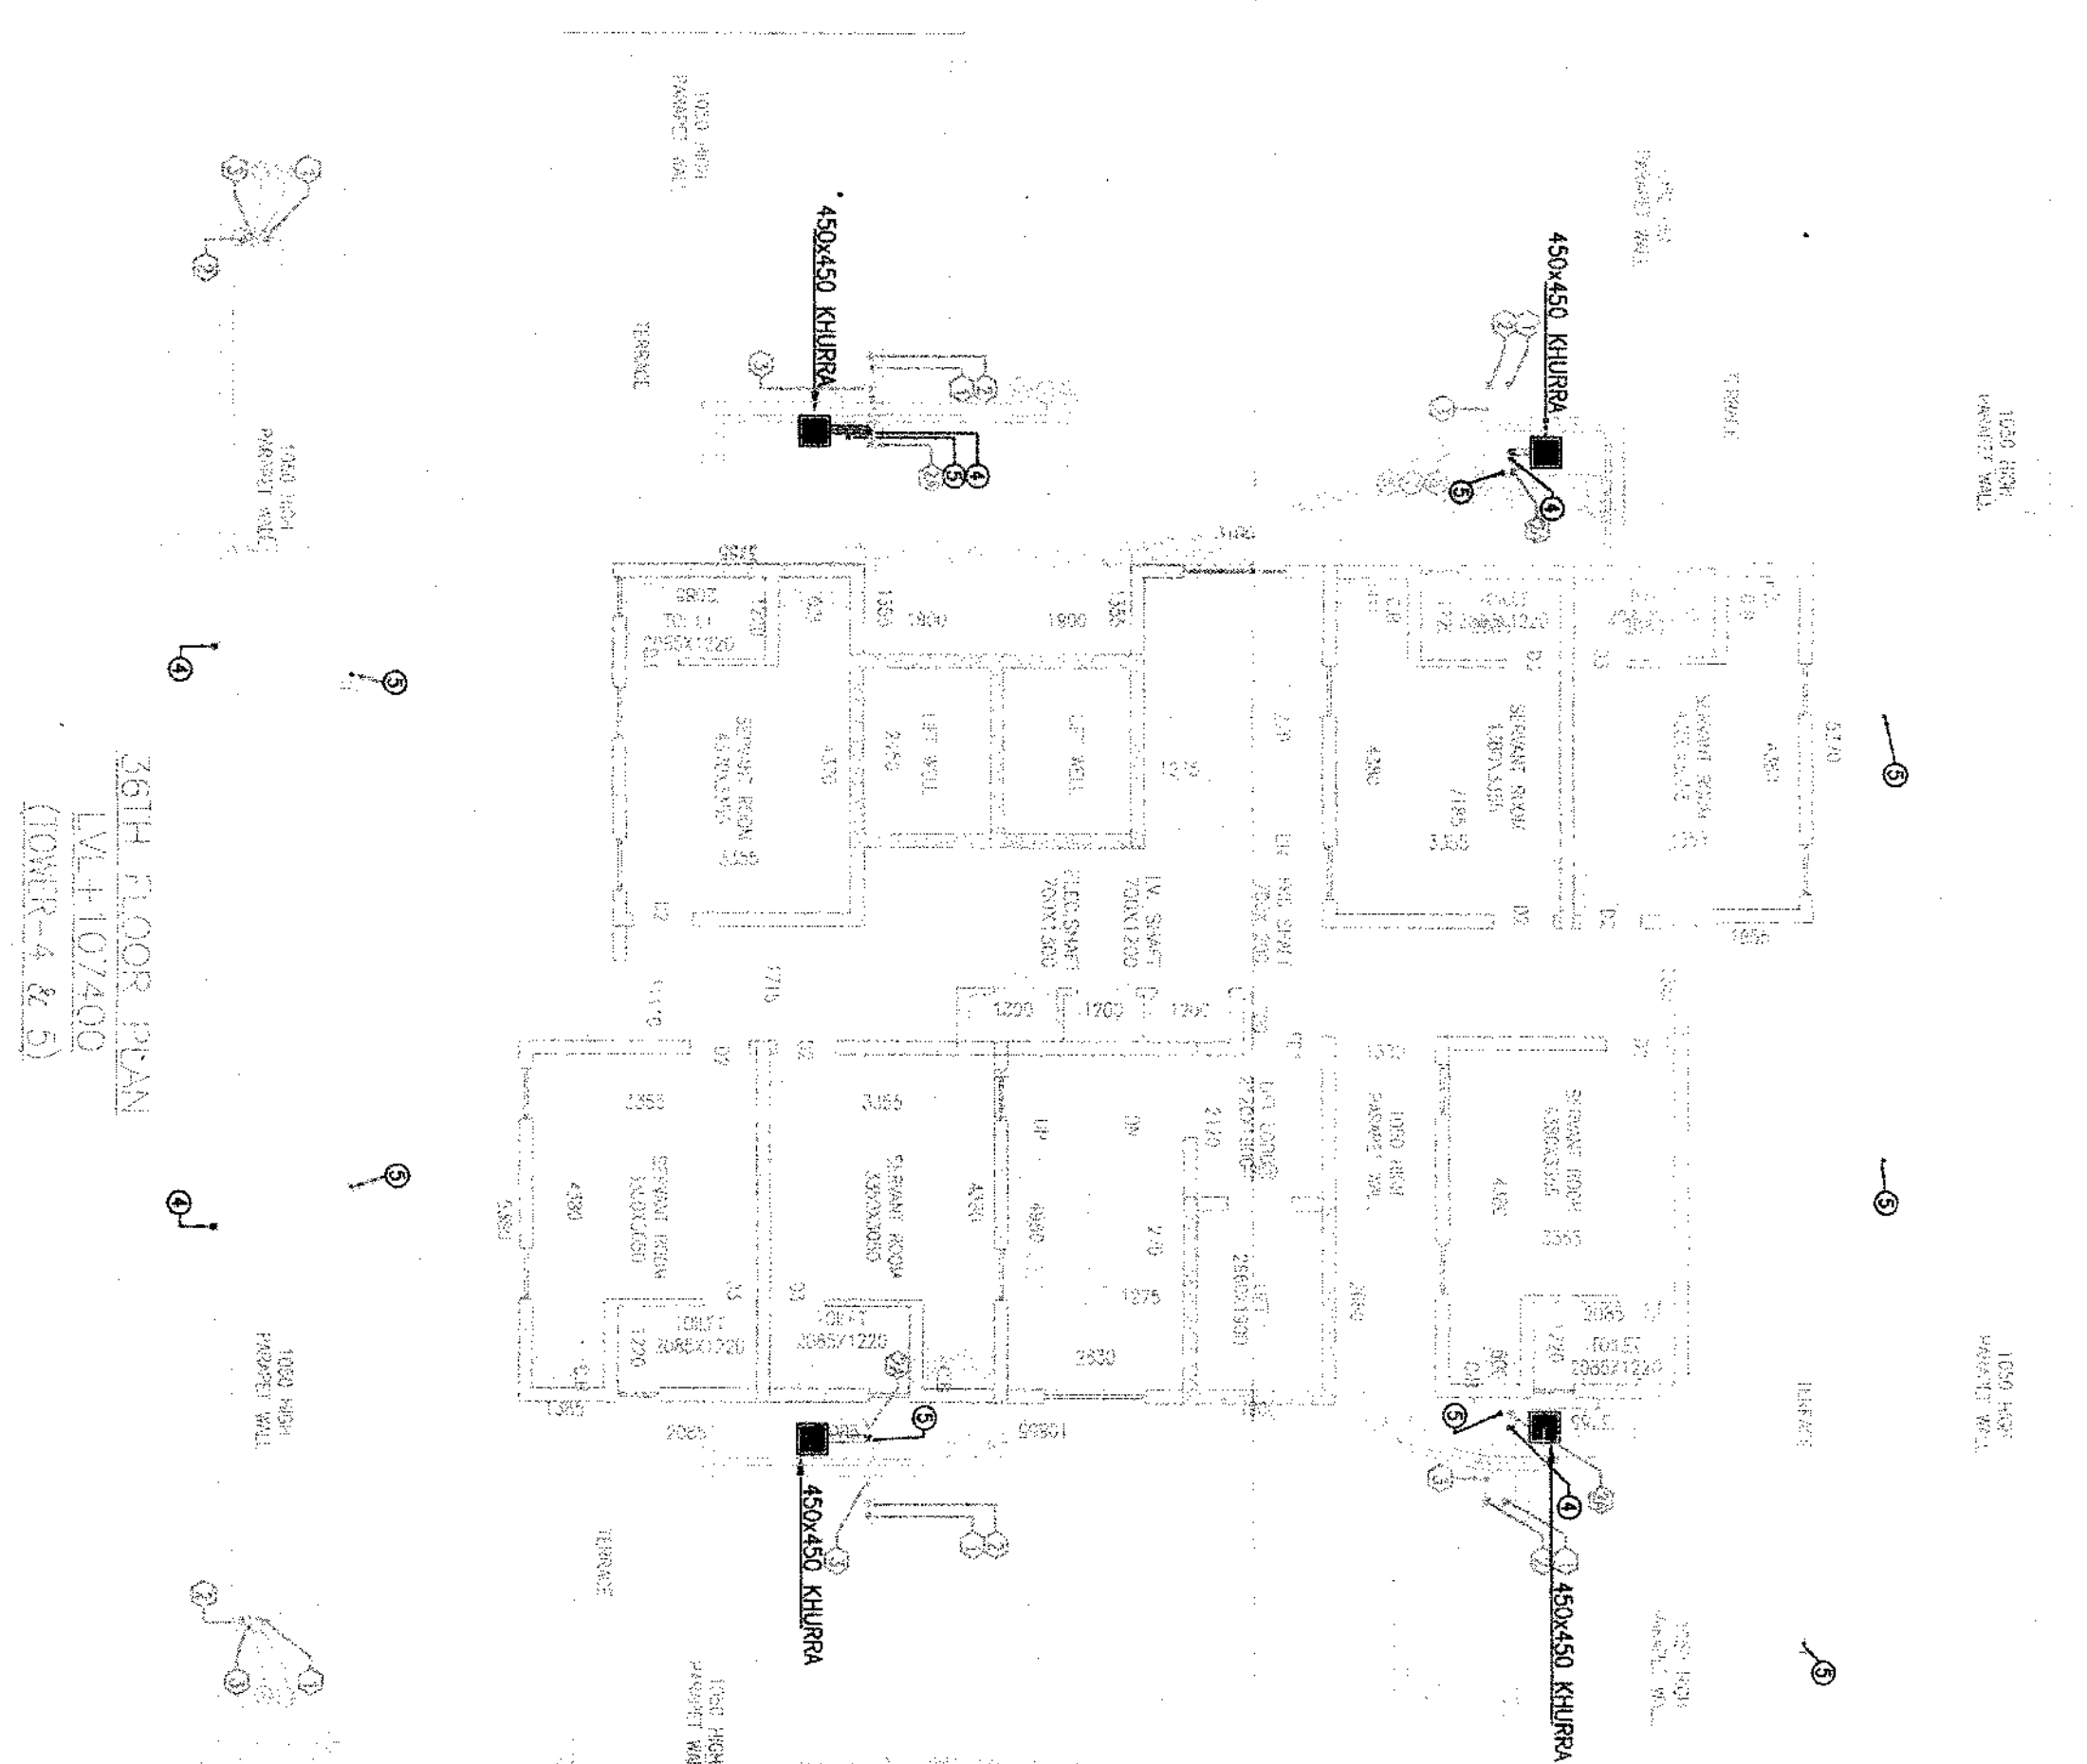


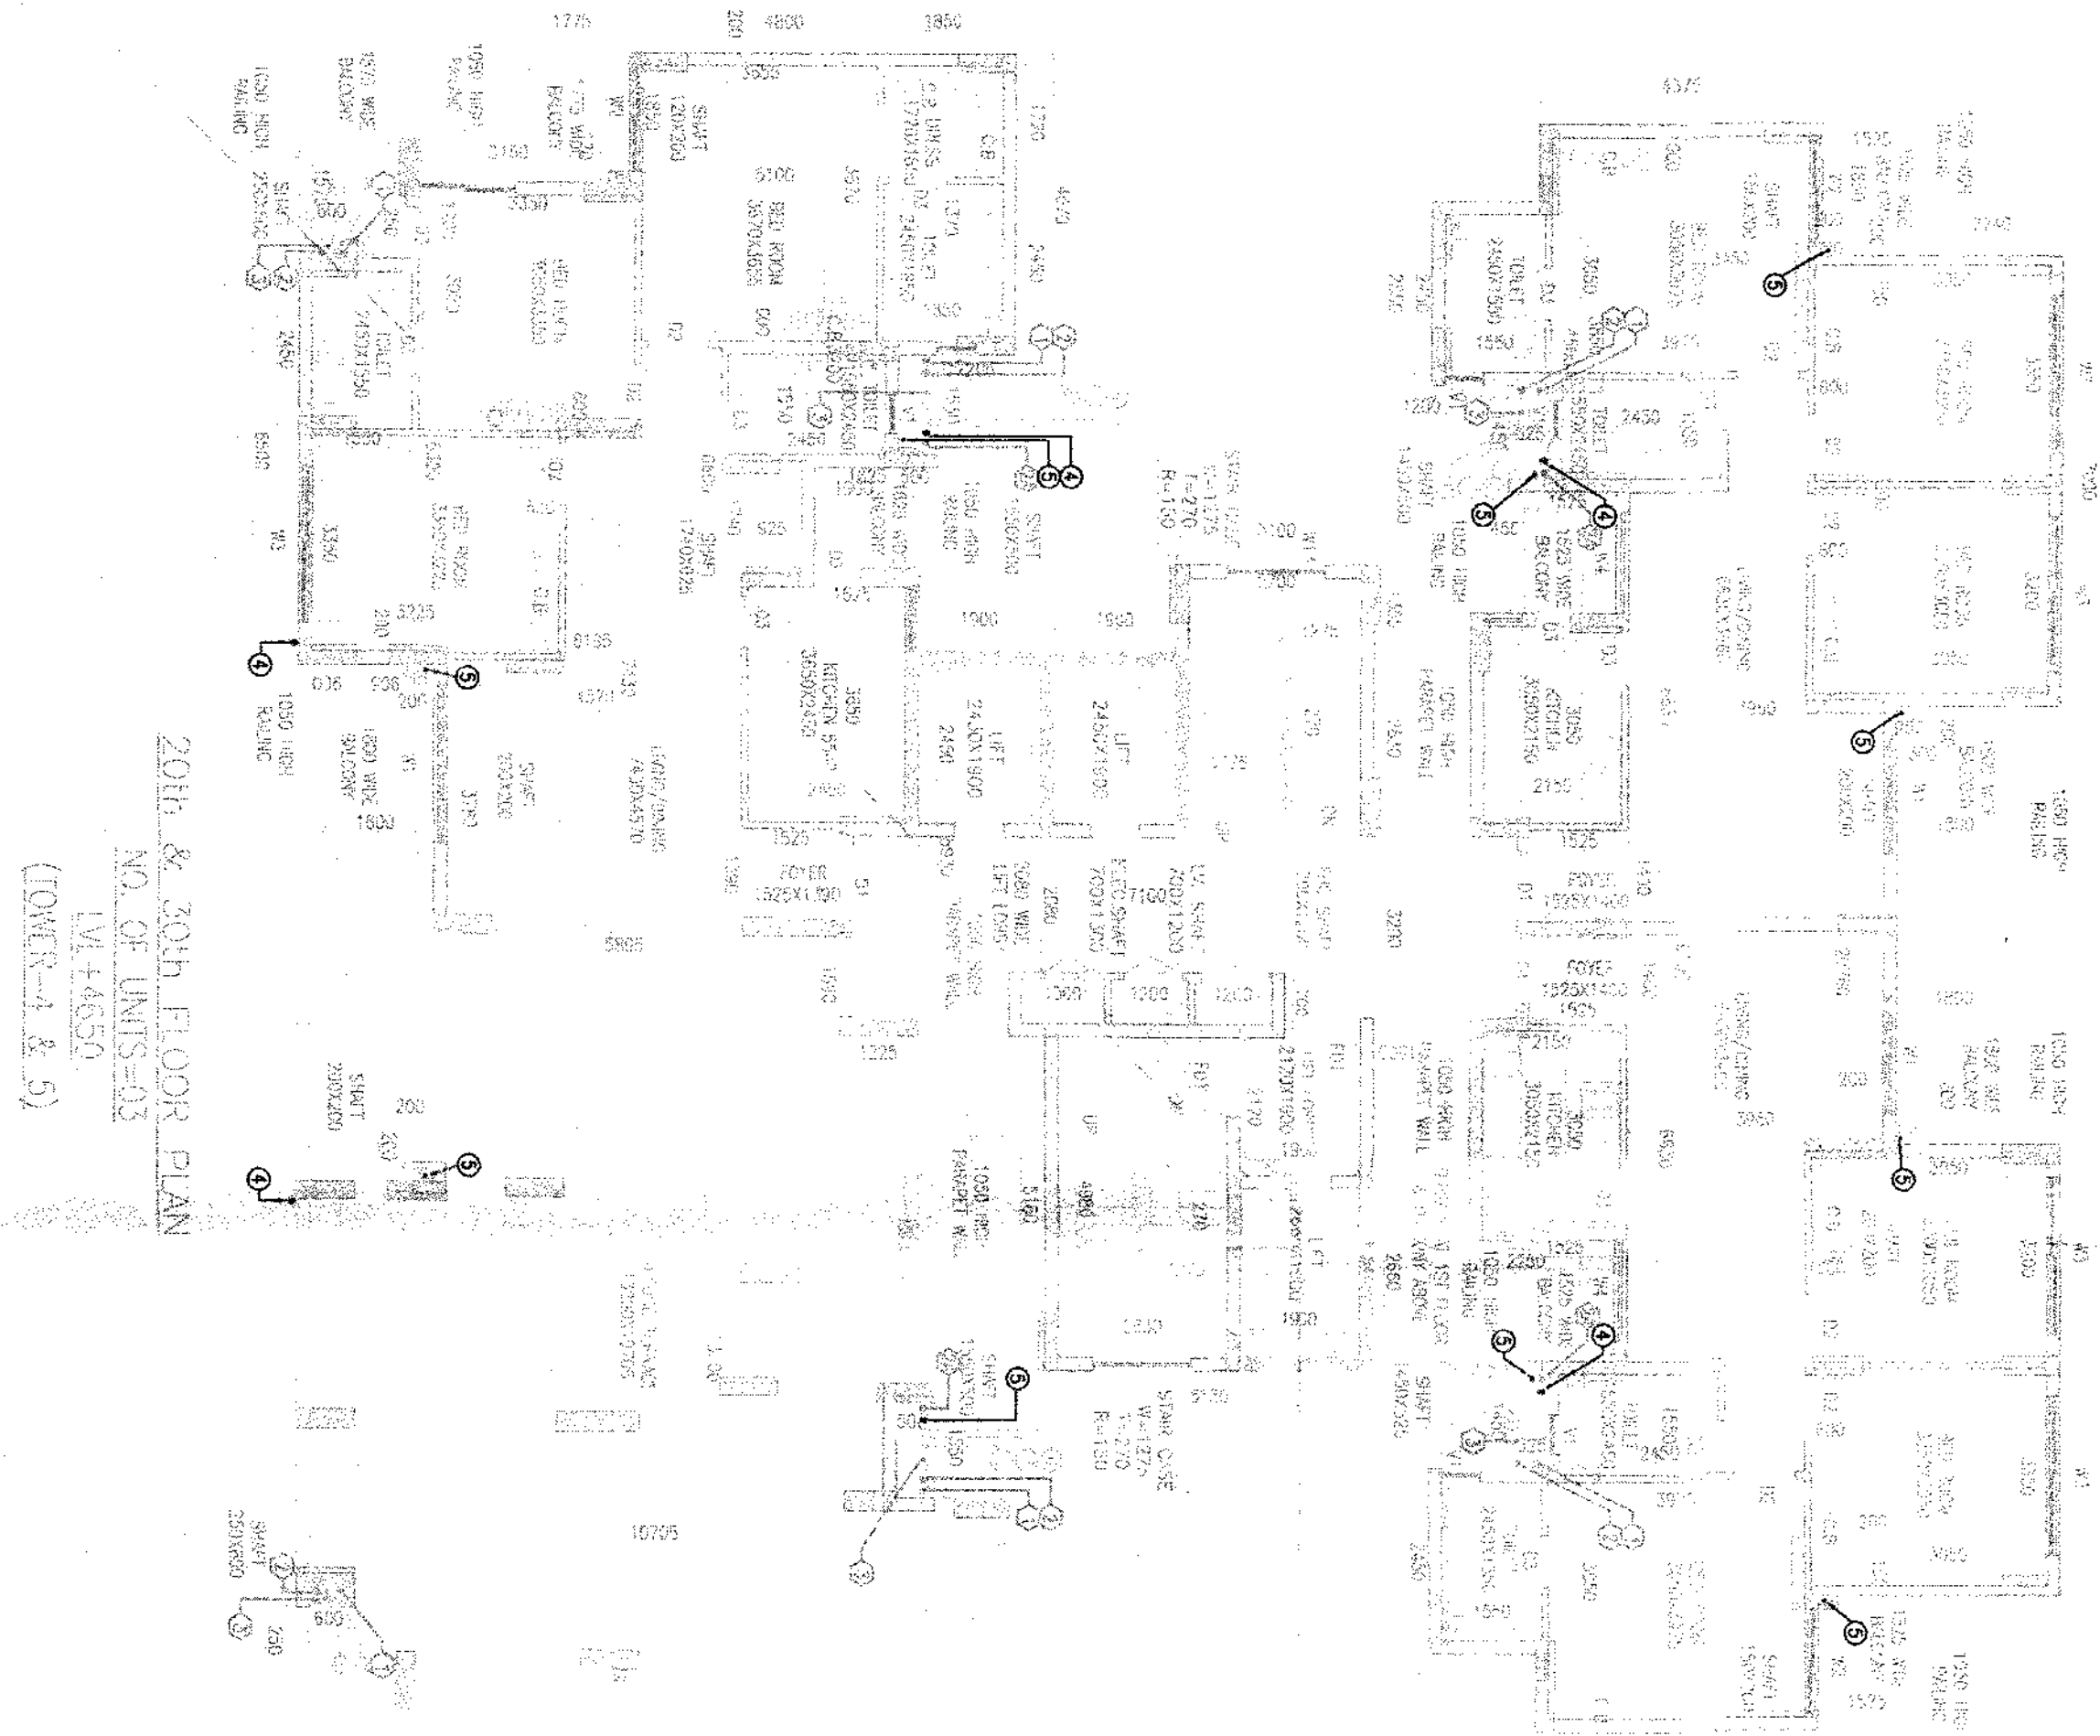

LEGEND	
①	110 OD SUE PIPE
②	110 OD WASTE PIPE
③	110 OD HOT/CH WASTE PIPE
④	750 OD AIR EXHAUST PIPE
⑤	110 OD RAIN WATER PIPE
⑥	750 BALCONY DRAIN PIPE

[illegible][illegible]

SANCTIONED

To Be Read In
Conjunction With




14-01