


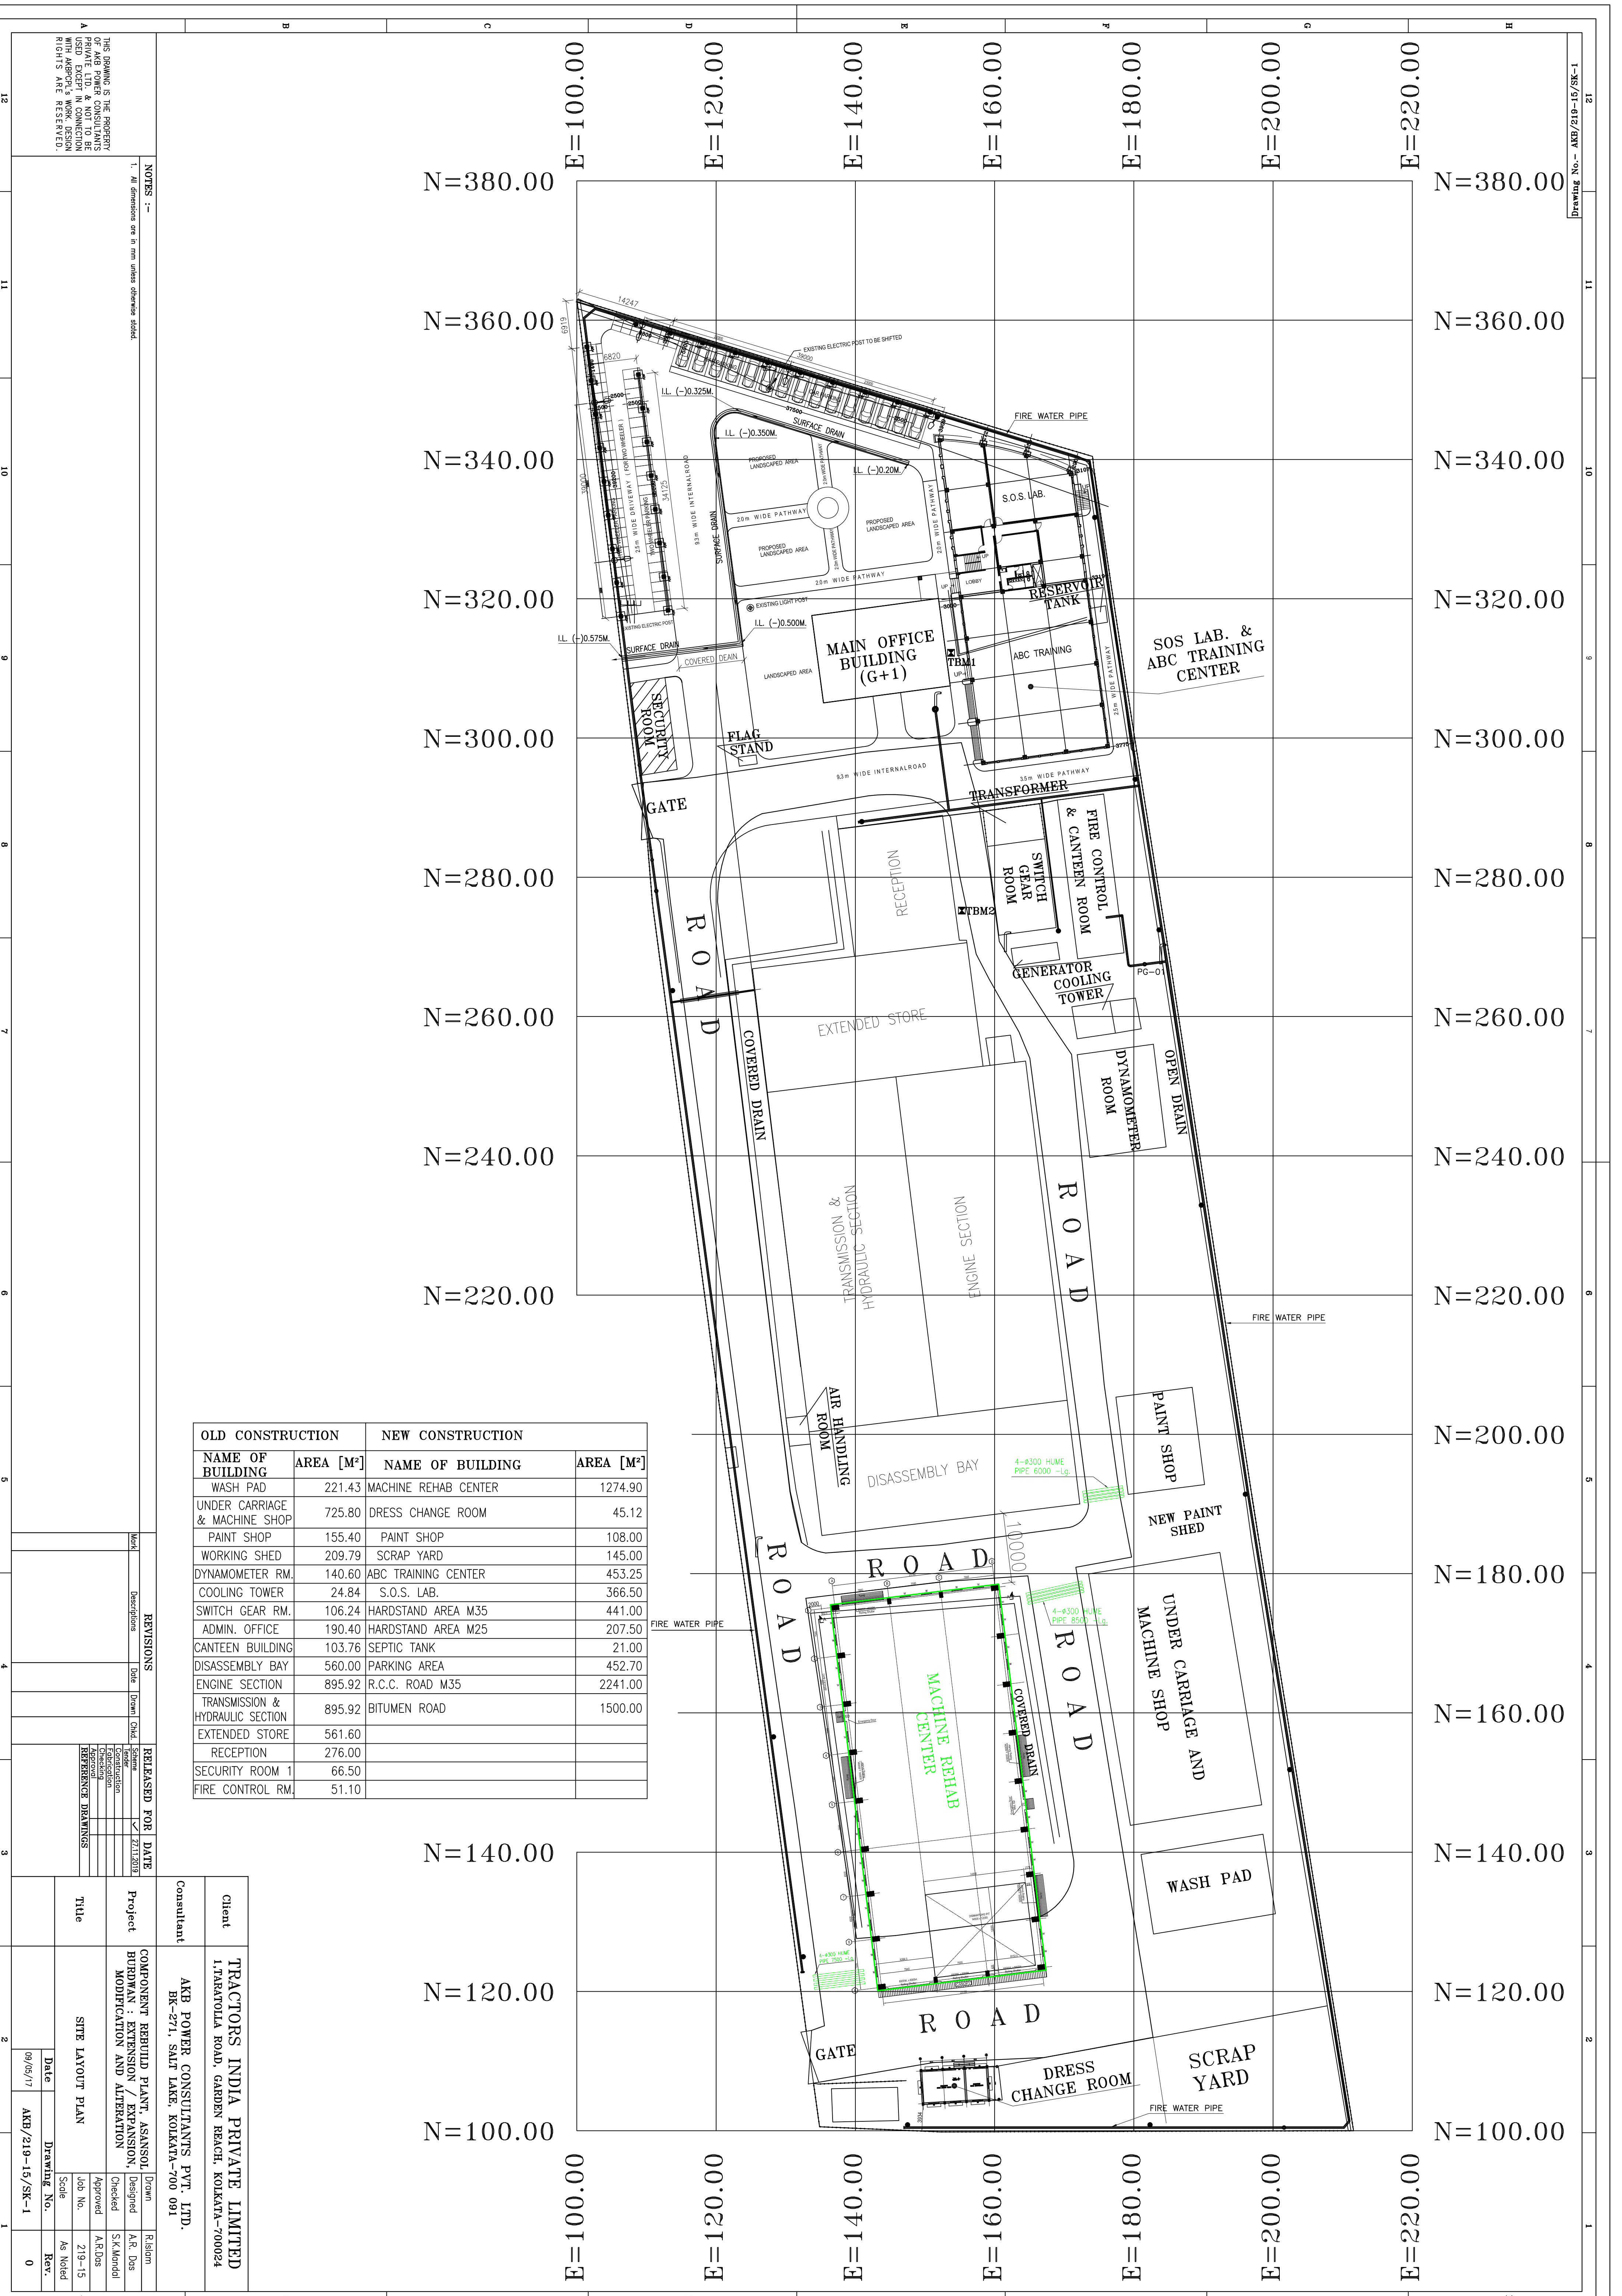

NOTES :-
1. All dimensions are in mm unless otherwise stated.

THIS DRAWING IS THE PROPERTY OF ASANSOL PRIVATE LTD. & NOT TO BE USED EXCEPT IN CONNECTION WITH ASANSOL'S WORK. DESIGN RIGHTS ARE RESERVED.

REVISIONS

RELEASED FOR DATE

Client

Consultant

Project

Title

Date

TRACTORS INDIA PRIVATE LIMITED
1, TARAVOLA ROAD, GARDEN REACH, KOLKATA-700024

AKB POWER CONSULTANTS PVT. LTD.
BK-271, SALT LAKE, KOLKATA-700 091

COMPONENT REBUILD PLANT, ASANSOL
MODIFICATION / EXTENSION,
MODIFICATION AND ALTERATION

SITE LAYOUT PLAN

09/05/17

AKB/219-15/SK-1

0

Drawn

Designed

Checked

Approved

Job No.

Scale

Drawing No.

Rev.

Risom

A.R. Das

S.K.Mondol

A.R.Das

219-15

As Noted

0

Drawing No.- AKB/219-15/SK-1