
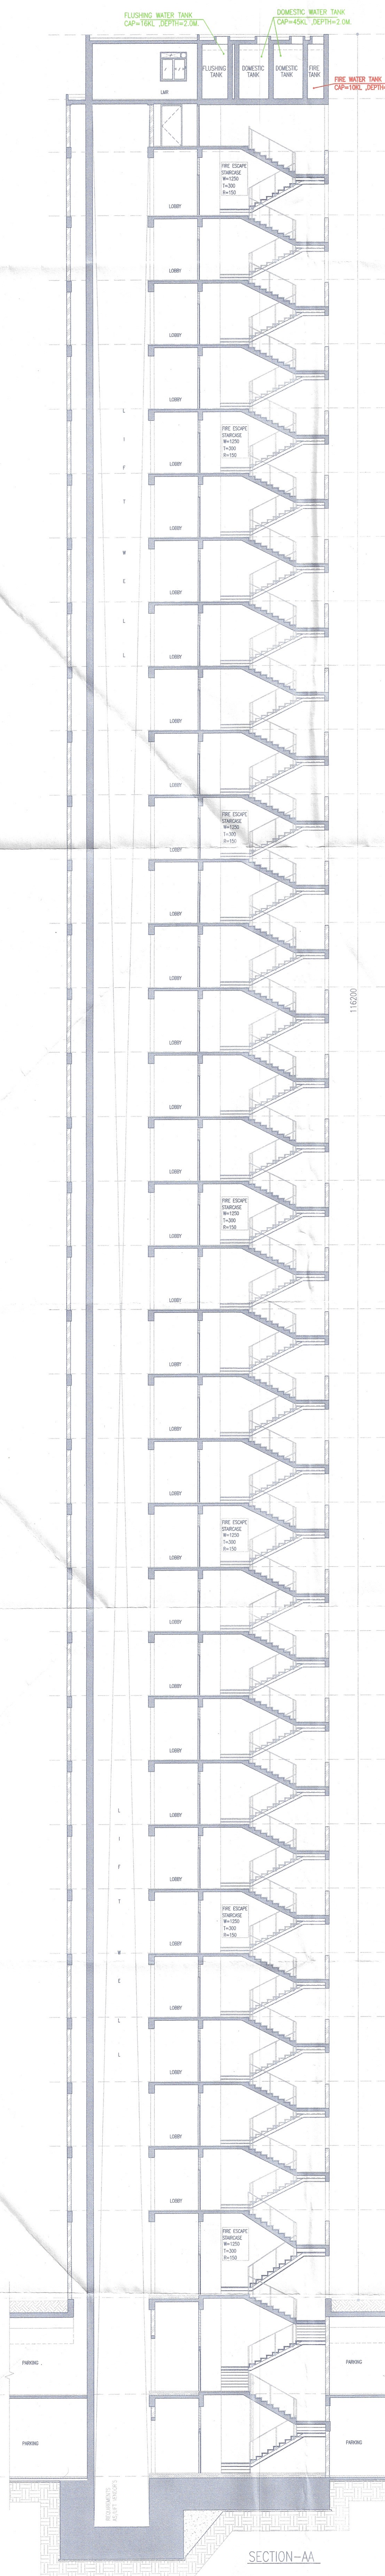


Note :-

1. BUILDING HAS AUTOMATIC SPRINKLER SYSTEM WHEREVER REQUIRED BY NBC.

2. BUILDING WILL BE DESIGNED (STRUCTURES) AS PER RELEVANT IS CODES FOR EARTH QUAKE RESISTANCE.

KEY PLAN

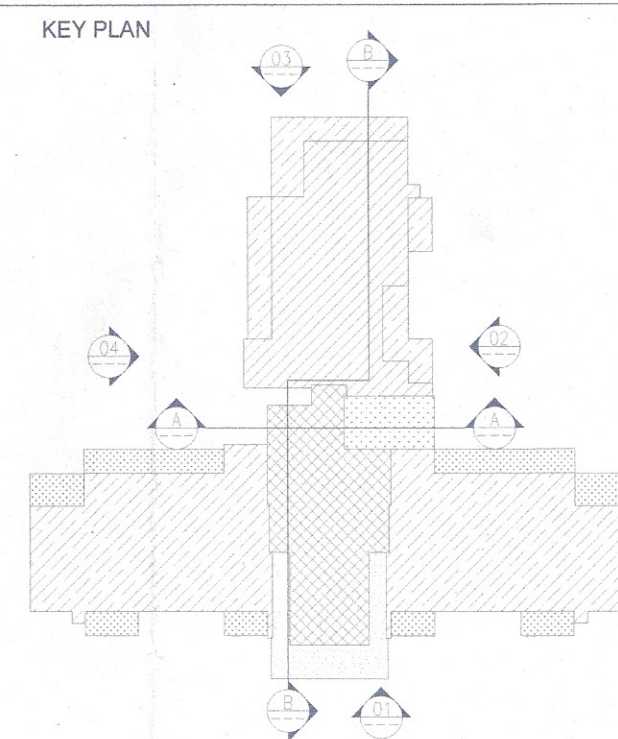

SECTION-AA



SECTION-BB

TO BE READ WITH THIS OFFICE MEMO NO. DATED:

ATP (PQ) Member BPAC
S.T.P. (PQ) Member BPAC
S.T.P. (G) Member BPAC
S.T.P. (G) Member BPAC

DINESH KUMAR PA(HQ)

DD (NT) MEMBER BPAC

J.D. P.A. A.P.

PROJECT:
PROPOSED BUILDING PLAN OF GROUP HOUSING COLONY MEASURING 24.10 ACRES (LICENCE NO 80 OF 2012 DATED 17/08/2012) IN SECTOR 106, GURUPURAM MANEVAR URBAN COMPLEX BEING DEVELOPED BY ARMD DEVELOPERS LTD. & OTHERS.

DRAWN BY: S.S. & S.S. & S.S.

Airmid Developers Limited

Authorised Signatory

ARCHITECT'S SEAL & SIGNATURE

Architect No. CA/2502008

H. No. 103, PH-II New Palam Vihar, Gurugram

AUG-2022 Scale: 1:100

Drawing Title: TOWER- 3,4,5 & 6 SECTION-AA & BB

C-11