





Sanctioned
TO BE READ WITH THIS OFFICE
DATED

1. BUILDING HAS AUTOMATIC SPRINKLER SYSTEM
WHICH IS REQUIRED BY NBC.


2. BUILDING WILL BE DESIGNED STRUCTURES
AS PER PRESENT IS CODES FOR EARTH QUAKE RESISTANCE.

3. W.C. SHALL BE MECHANICALLY LIGHT & VENTILATED WHEREVER
REQUIRED

Sanctioned
TO BE READ WITH THIS OFFICE
DATED

Sanctioned
TO BE READ WITH THIS OFFICE
DATED

Sanctioned
TO BE READ WITH THIS OFFICE
DATED

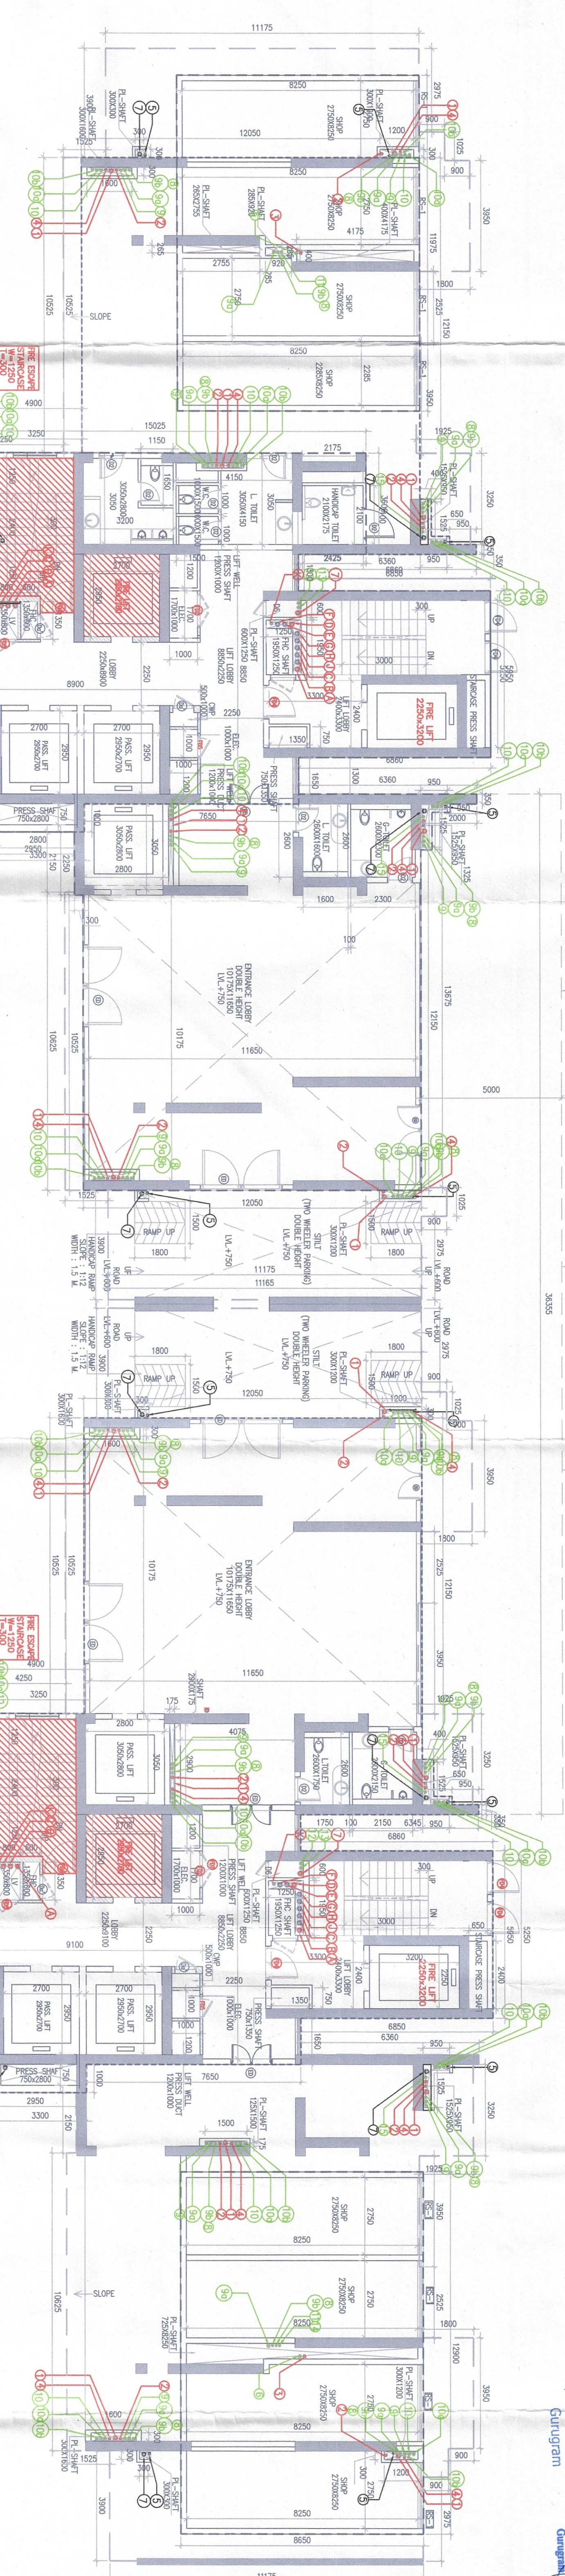


STILL/GROUND FLOOR PLAN
TOWER-4
LV. +750


STILL/GROUND FLOOR PLAN
TOWER-3
LV. +750


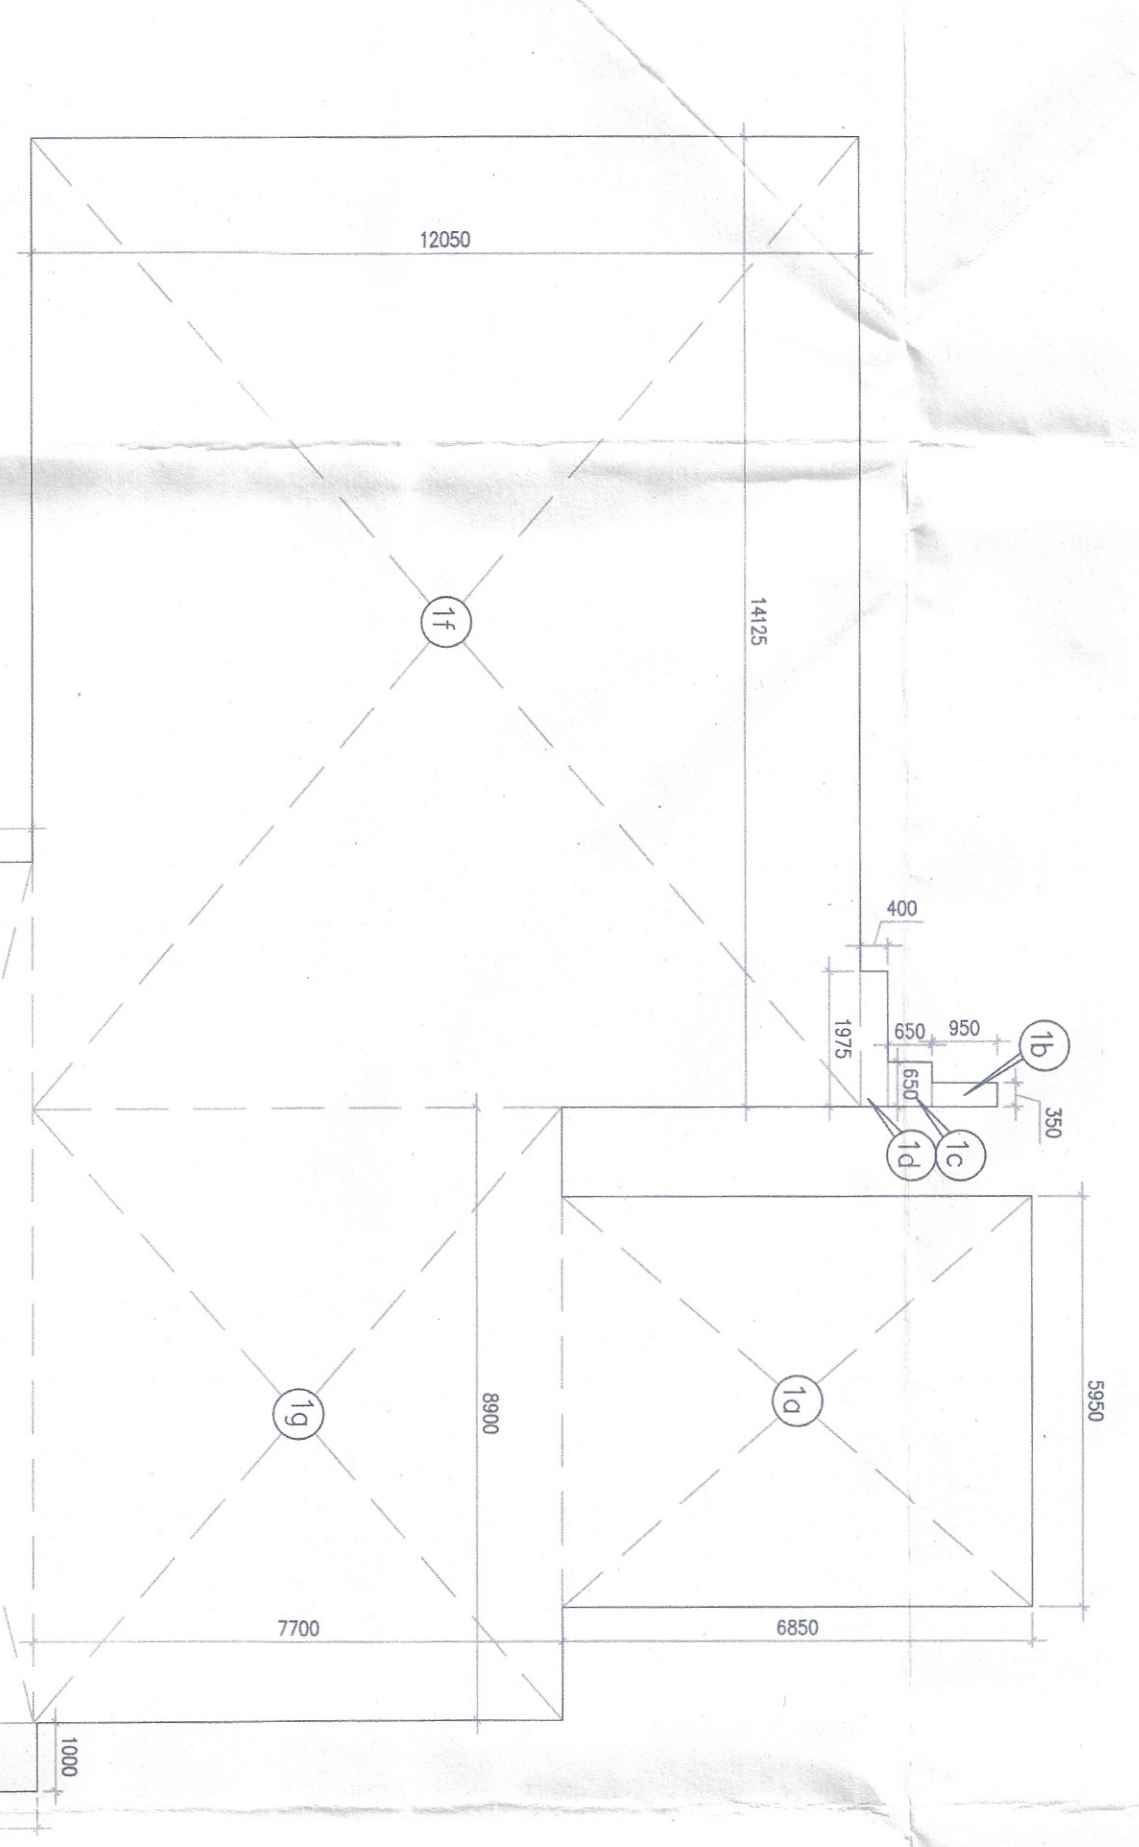

STILL FLOOR
TOWER-4

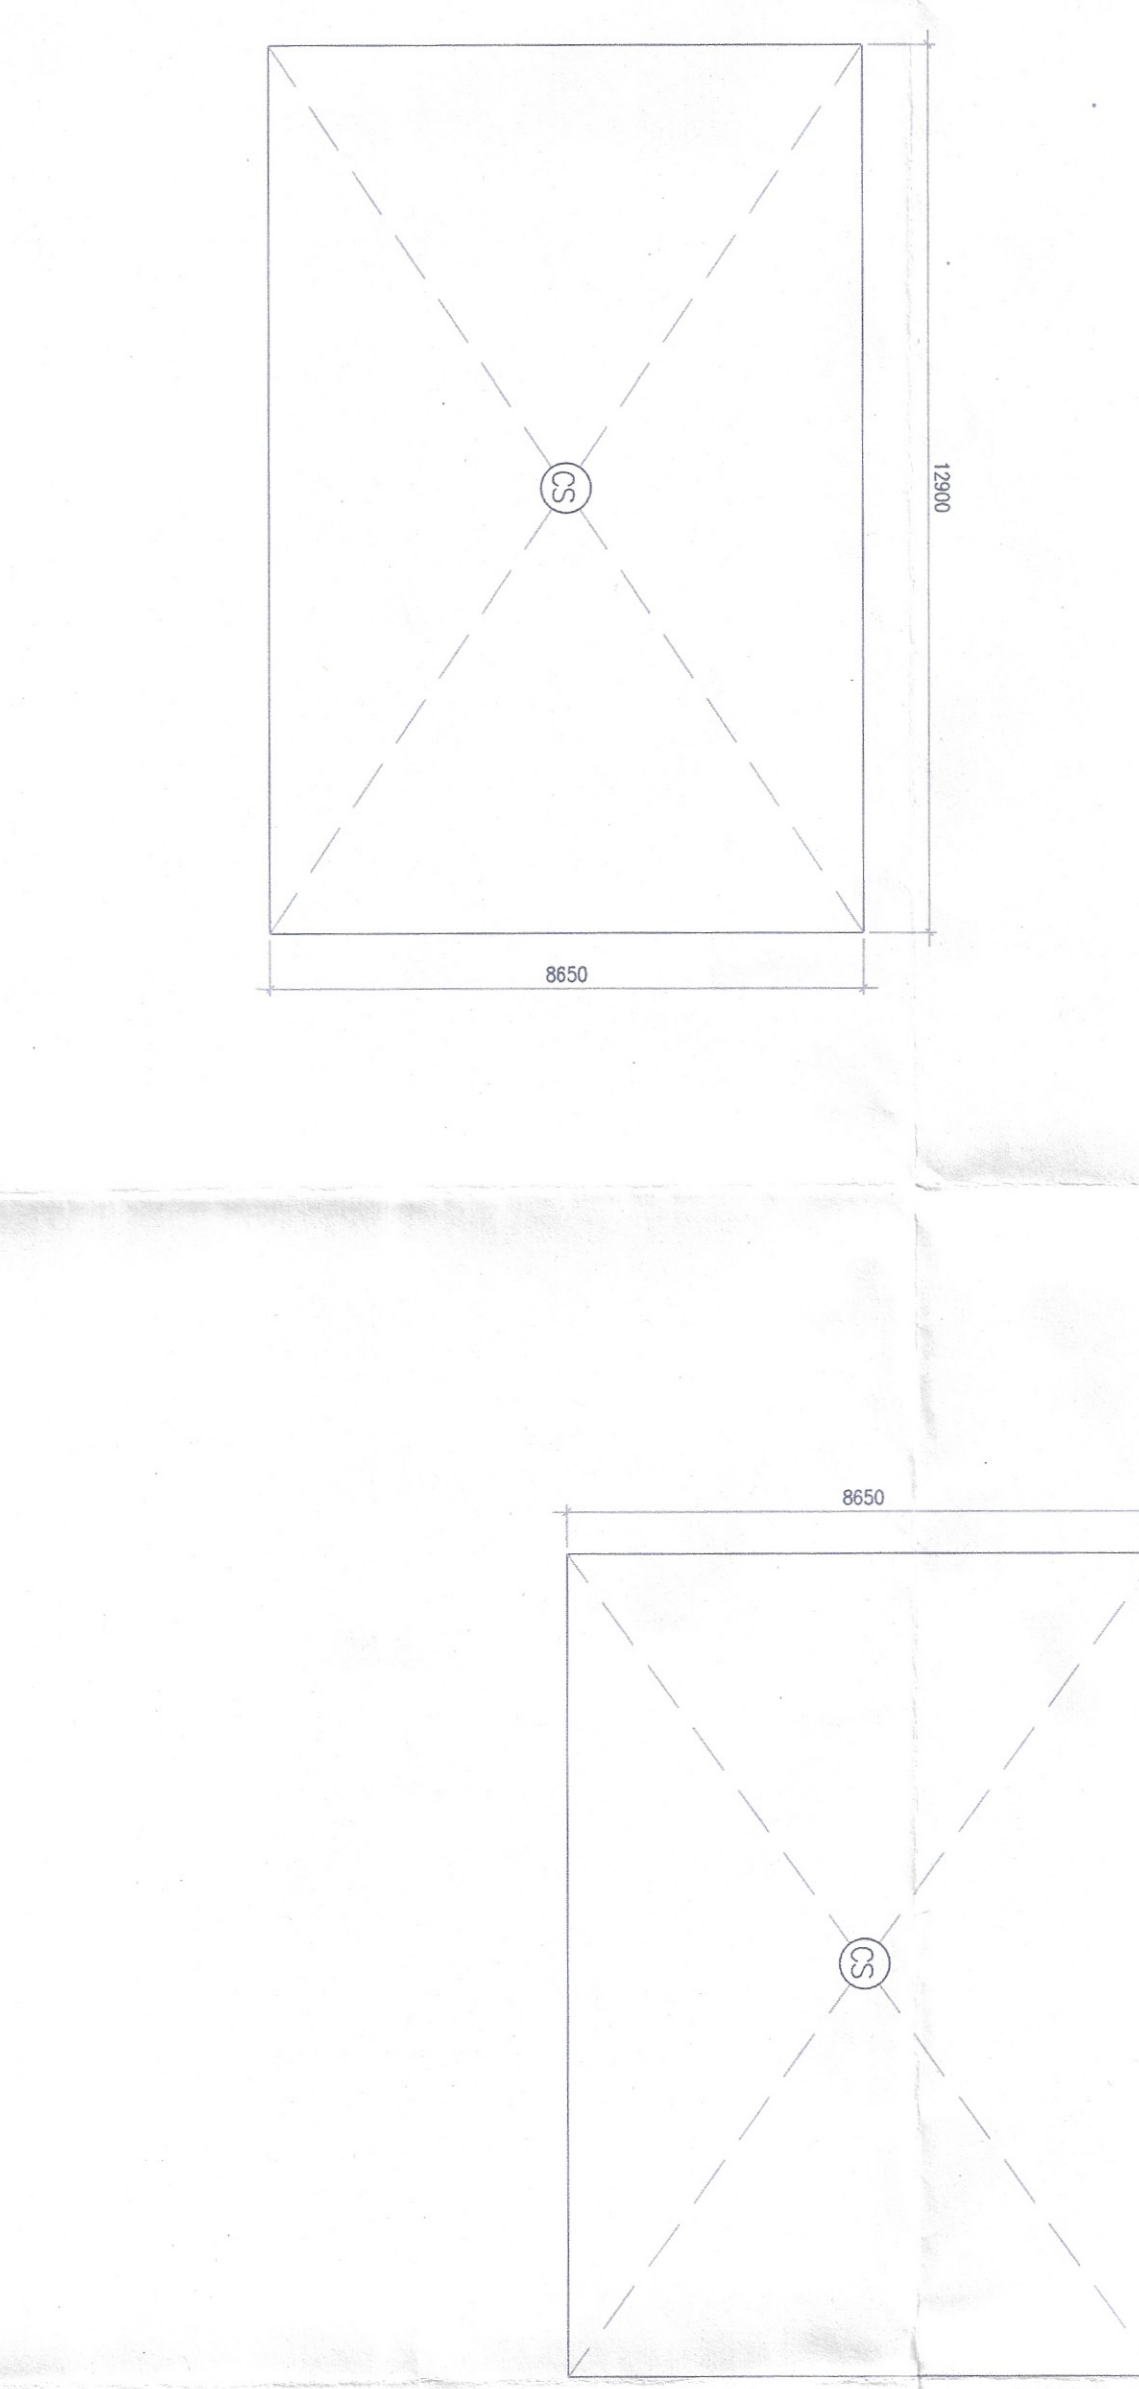

STILL FLOOR
TOWER-3

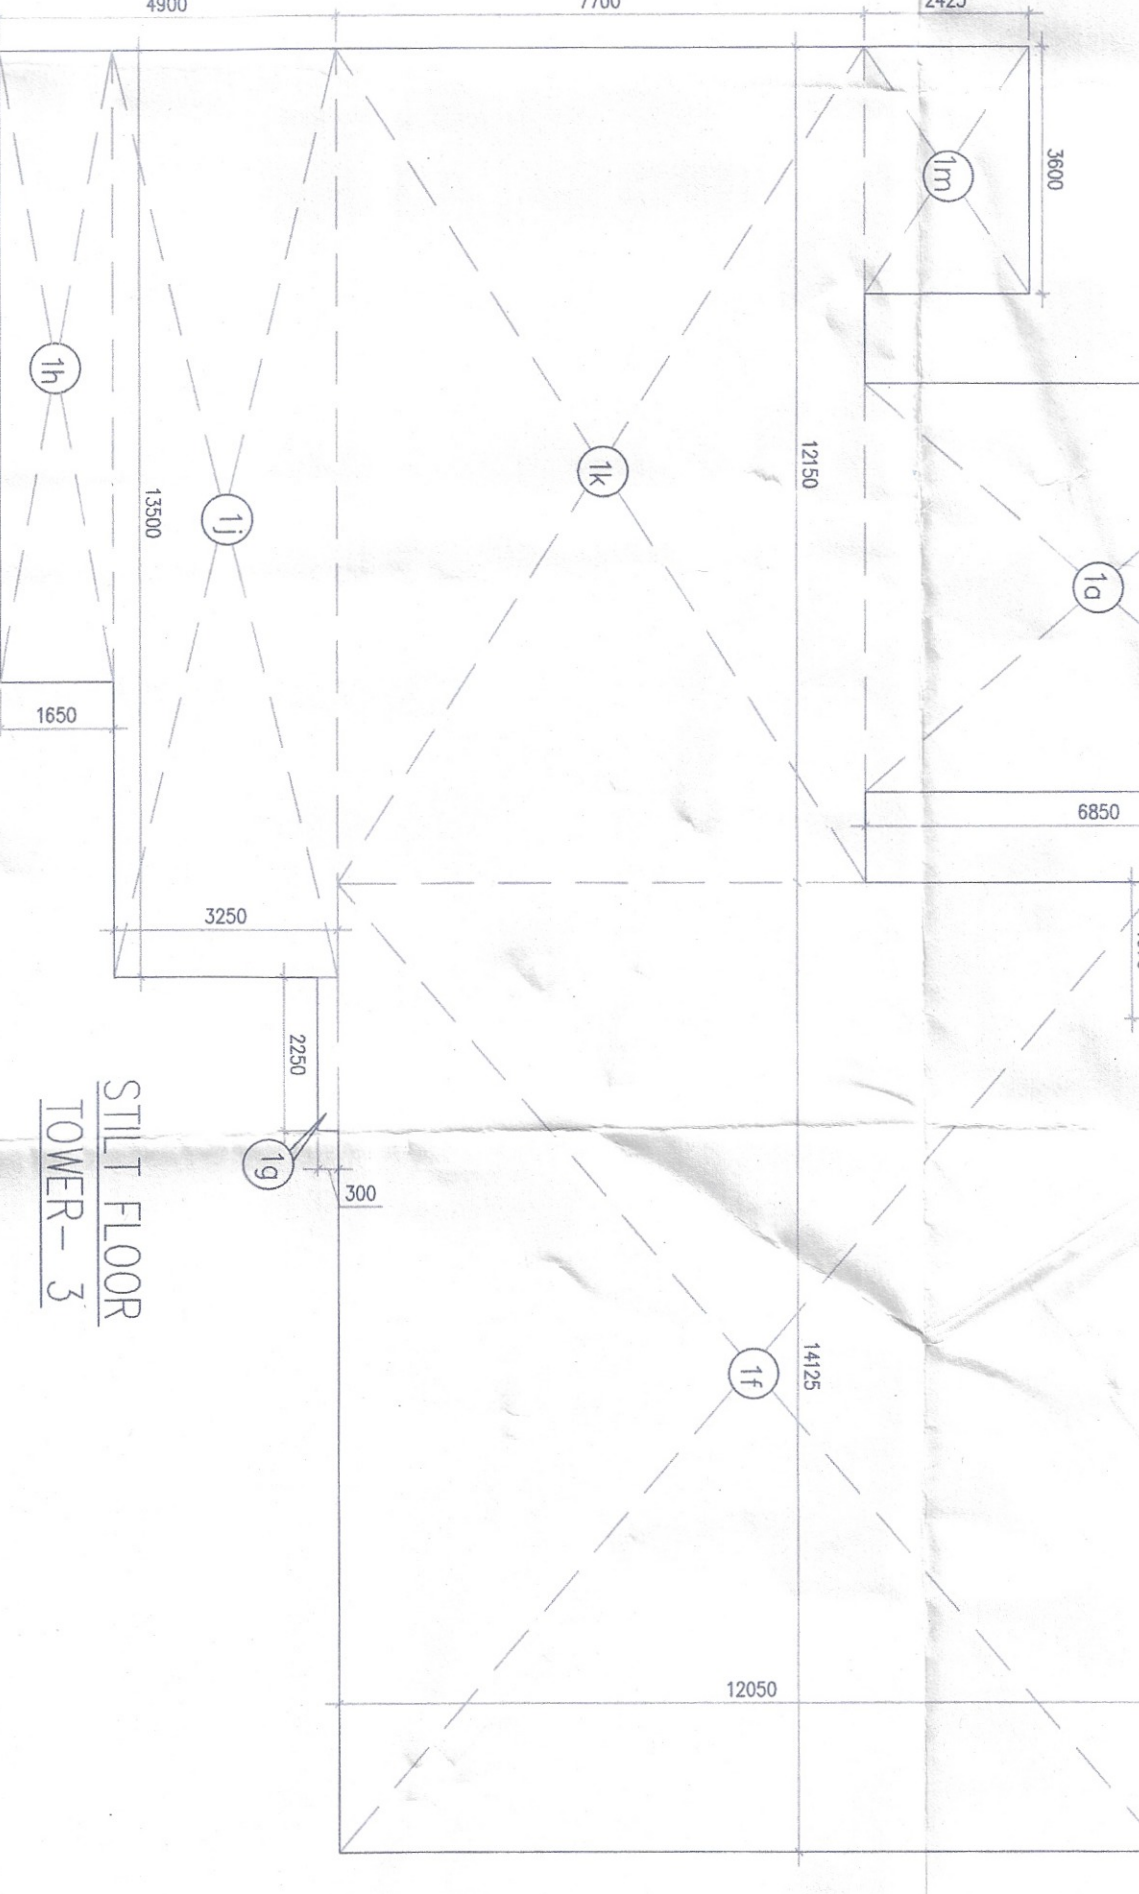

STILL FLOOR
TOWER-2

