


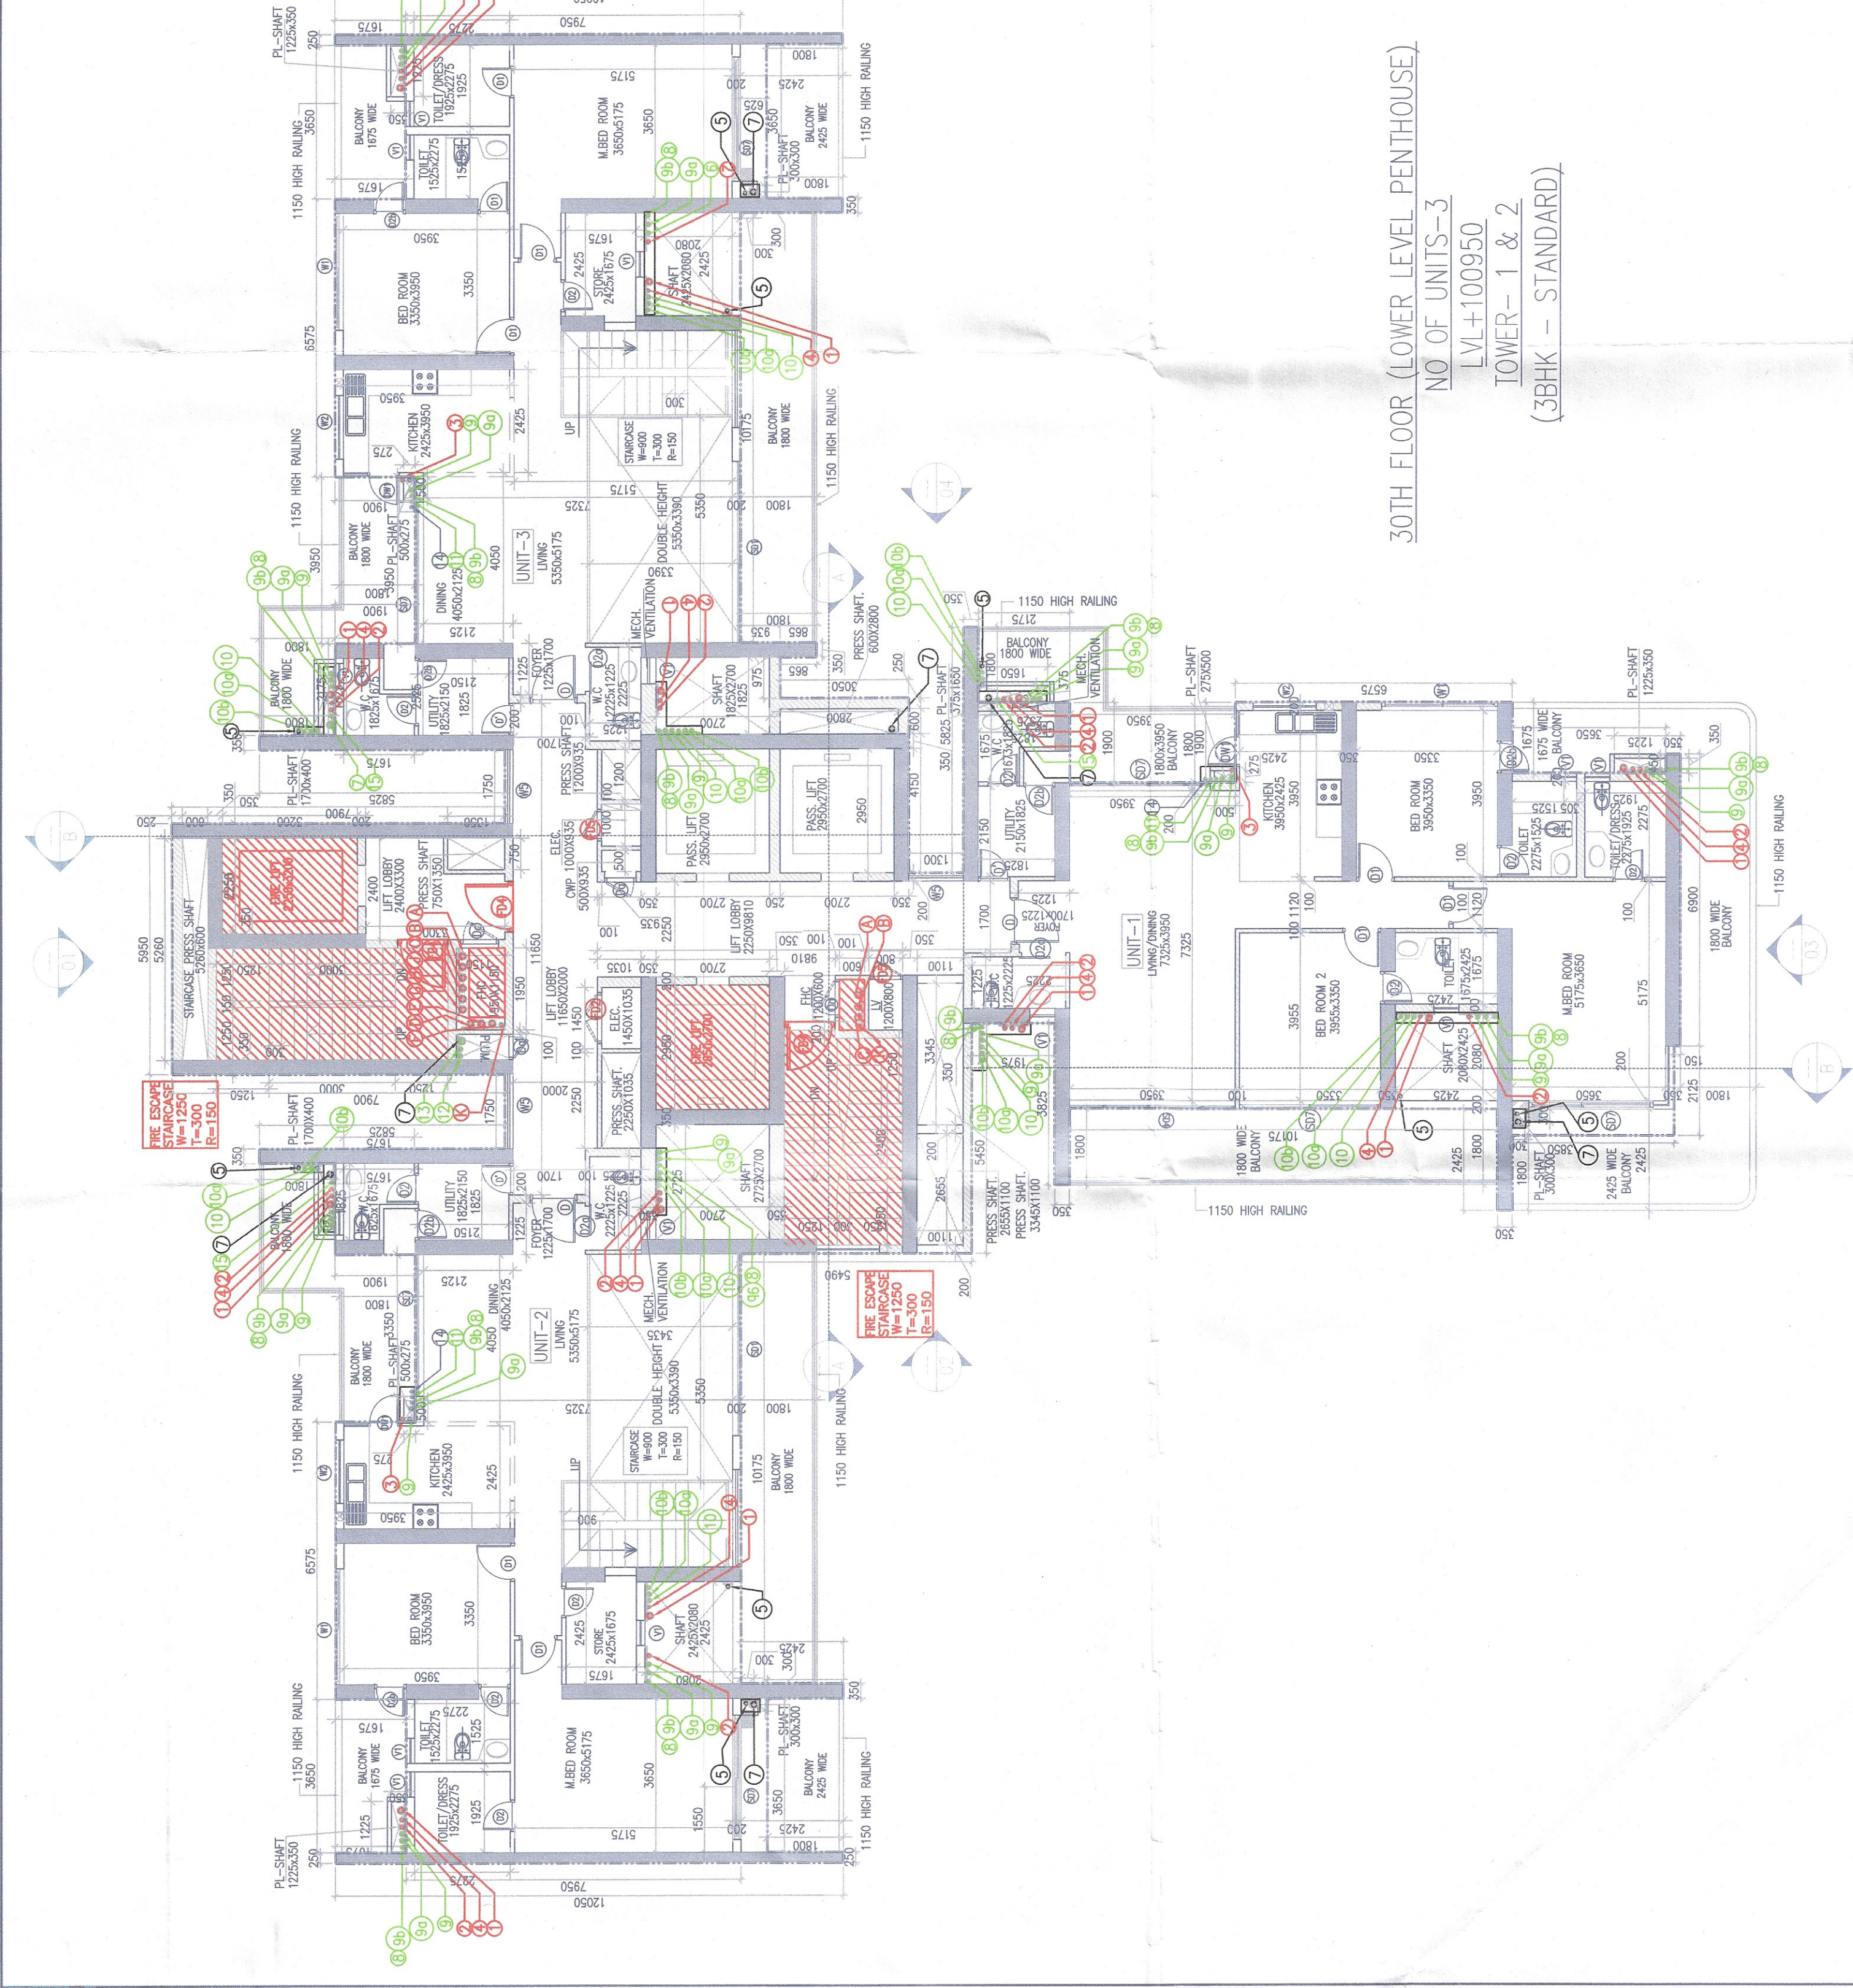

30TH FLOOR (LOWER LEVEL PENTHOUSE)
LVL-100950
TOWER-1 & 2
(3BHK - STANDARD)

30TH FLOOR AREA CALCULATION

30TH FLOOR AREA CALCULATION																										
GROSS - A																										
1	=	1	X	0.450	X	0.350	=	0.158	SQM																	
2	=	1	X	6.450	X	4.000	=	25.800	SQM																	
3	=	1	X	2.125	X	3.850	=	8.181	SQM																	
4	=	7	X	1.800	X	0.350	=	4.410	SQM																	
4a	=	1	X	0.625	X	0.350	=	0.719	SQM																	
5	=	1	X	9.625	X	6.575	=	63.284	SQM																	
6	=	1	X	2.125	X	3.850	=	8.181	SQM																	
7	=	1	X	1.900	X	2.525	=	3.768	SQM																	
8	=	1	X	2.125	X	2.175	=	4.622	SQM																	
9	=	1	X	5.450	X	5.490	=	29.921	SQM																	
10	=	1	X	3.575	X	7.460	=	26.670	SQM																	
11	=	1	X	4.150	X	3.050	=	12.658	SQM																	
12	=	1	X	0.350	X	0.865	=	0.303	SQM																	
13	=	1	X	5.475	X	0.935	=	5.119	SQM																	
14	=	1	X	9.450	X	5.600	=	52.920	SQM																	
15	=	1	X	5.950	X	7.900	=	47.005	SQM																	
16	=	2	X	2.525	X	1.900	=	9.995	SQM																	
17	=	2	X	6.375	X	1.675	=	10.226	SQM																	
18	=	2	X	12.700	X	7.725	=	106.215	SQM																	
19	=	2	X	12.700	X	1.675	=	0.838	SQM																	
20	=	2	X	0.250	X	8.575	=	72.888	SQM																	
21	=	2	X	4.250	X	1.900	=	0.900	SQM																	
22	=	2	X	0.250	X	1.900	=	0.900	SQM																	
TOTAL									=	624.546	SQM															
GROSS - B																										
a	=	3	X	0.300	X	0.400	=	0.360	SQM																	
b	=	3	X	2.080	X	2.425	=	15.132	SQM																	
c	=	1	X	2.685	X	1.100	=	2.921	SQM																	
d	=	1	X	3.345	X	1.100	=	3.680	SQM																	
e	=	1	X	1.200	X	0.800	=	0.960	SQM																	
f	=	1	X	1.200	X	0.800	=	0.960	SQM																	
g	=	3	X	2.950	X	2.700	=	23.695	SQM																	
h	=	1	X	0.825	X	2.900	=	1.980	SQM																	
i	=	1	X	1.825	X	2.700	=	4.928	SQM																	
j	=	1	X	2.250	X	0.935	=	2.104	SQM																	
k	=	1	X	1.450	X	0.935	=	1.356	SQM																	
l	=	1	X	0.900	X	0.935	=	0.468	SQM																	
m	=	1	X	1.000	X	0.935	=	0.935	SQM																	
n	=	1	X	1.200	X	0.935	=	1.122	SQM																	
p	=	1	X	0.600	X	1.250	=	0.750	SQM																	
q	=	1	X	1.950	X	1.150	=	2.243	SQM																	
r	=	1	X	2.350	X	1.075	=	2.534	SQM																	
s	=	1	X	2.150	X	1.075	=	2.325	SQM																	
t	=	1	X	4.000	X	0.600	=	2.400	SQM																	
u	=	1	X	5.250	X	0.600	=	3.150	SQM																	
v	=	1	X	2.725	X	2.700	=	7.358	SQM																	
TOTAL									=	81.971	SQM															
GROSS - C																										
st	=	1	X	0.175	X	2.035	=	0.356	SQM																	
s11	=	1	X	4.725	X	2.800	=	13.230	SQM																	
s12	=	1	X	0.400	X	1.200	=	0.480	SQM																	
s13	=	1	X	2.650	X	5.500	=	14.575	SQM																	
TOTAL									=	28.641	SQM															
30TH FLOOR																										
