


This drawing is a "COPYRIGHT" contents of this drawing or part of it shall not be used or reproduced without the permission of the Architect

NO OF PRINTS	DATE	ISSUED TO	REMARKS
REVISION	DATE	DESCRIPTION	BY

GENERAL NOTES

1. All dimensions are in mm unless mentioned otherwise
2. No dimensions are to be scaled from this drawing.

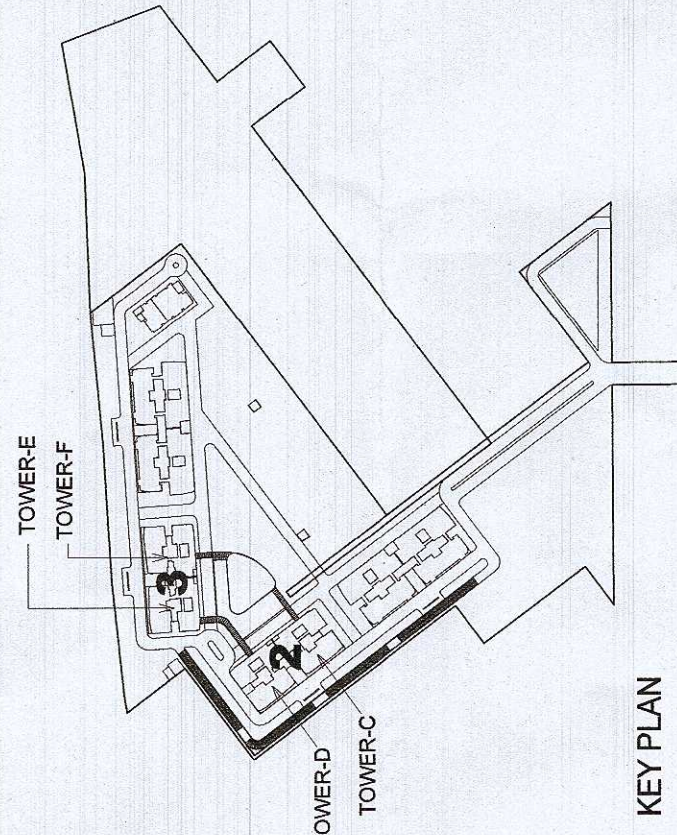

SUBMISSION DRAWINGS

CLIENT: **NOURISH DEVELOPERS PVT. LTD.**
OWNERS SIGN: _____

ARCHITECT'S SIGN: _____



PROJECT: BUILDING PLAN FOR RESIDENTIAL COLONY UNDER NLP POLICY, 2016 ON THE AREA MEASURING 10.30 ACRES (AFTER FREEZING OF AN AREA MEASURING 5.8125 ACRES (46K-10M) FALLING UNDER NCZ AND NON COMPACT POCKET DUE TO NCZ) (LICENCE NO. 108 OF 2022, DATED 06/02/2022 AT SECTOR-113, INDUSTRIAL AREA, PHASE-III, GATE NO. 1, DEVELOPED BY NOURISH DEVELOPERS PVT. LTD.

TOWER 'C' & D
SECTION X-X & Y-Y

TOWER - E & F IS SIMILAR BUT MIRRORED


DATE	CHECKED BY	APPROVED BY
SEP. 2022	DEEPAK AGARWAL	
SCALE	DEALT BY	
1:100	SHANTY GARG	DEEPAK AGARWAL

ARCHITECTS: **C. P. KUKREJA ARCHITECTS**
ASHIRWAD BUILDING,
D-1 GREEN PARK,
NEW DELHI - 110016
TEL: 011-26865770
EMAIL: cpk@cpkukreja.com

DRAWING NO. 2103&WD-1105UB.LATEST BLOCK-02&3VA-SC01
CADD NO. **19**

ATP (A) SIP (A) CIP (A)
BAC. BAC. BAC.
ATP (A) SIP (A) CIP (A)
BAC. BAC. BAC.

A.T.P.

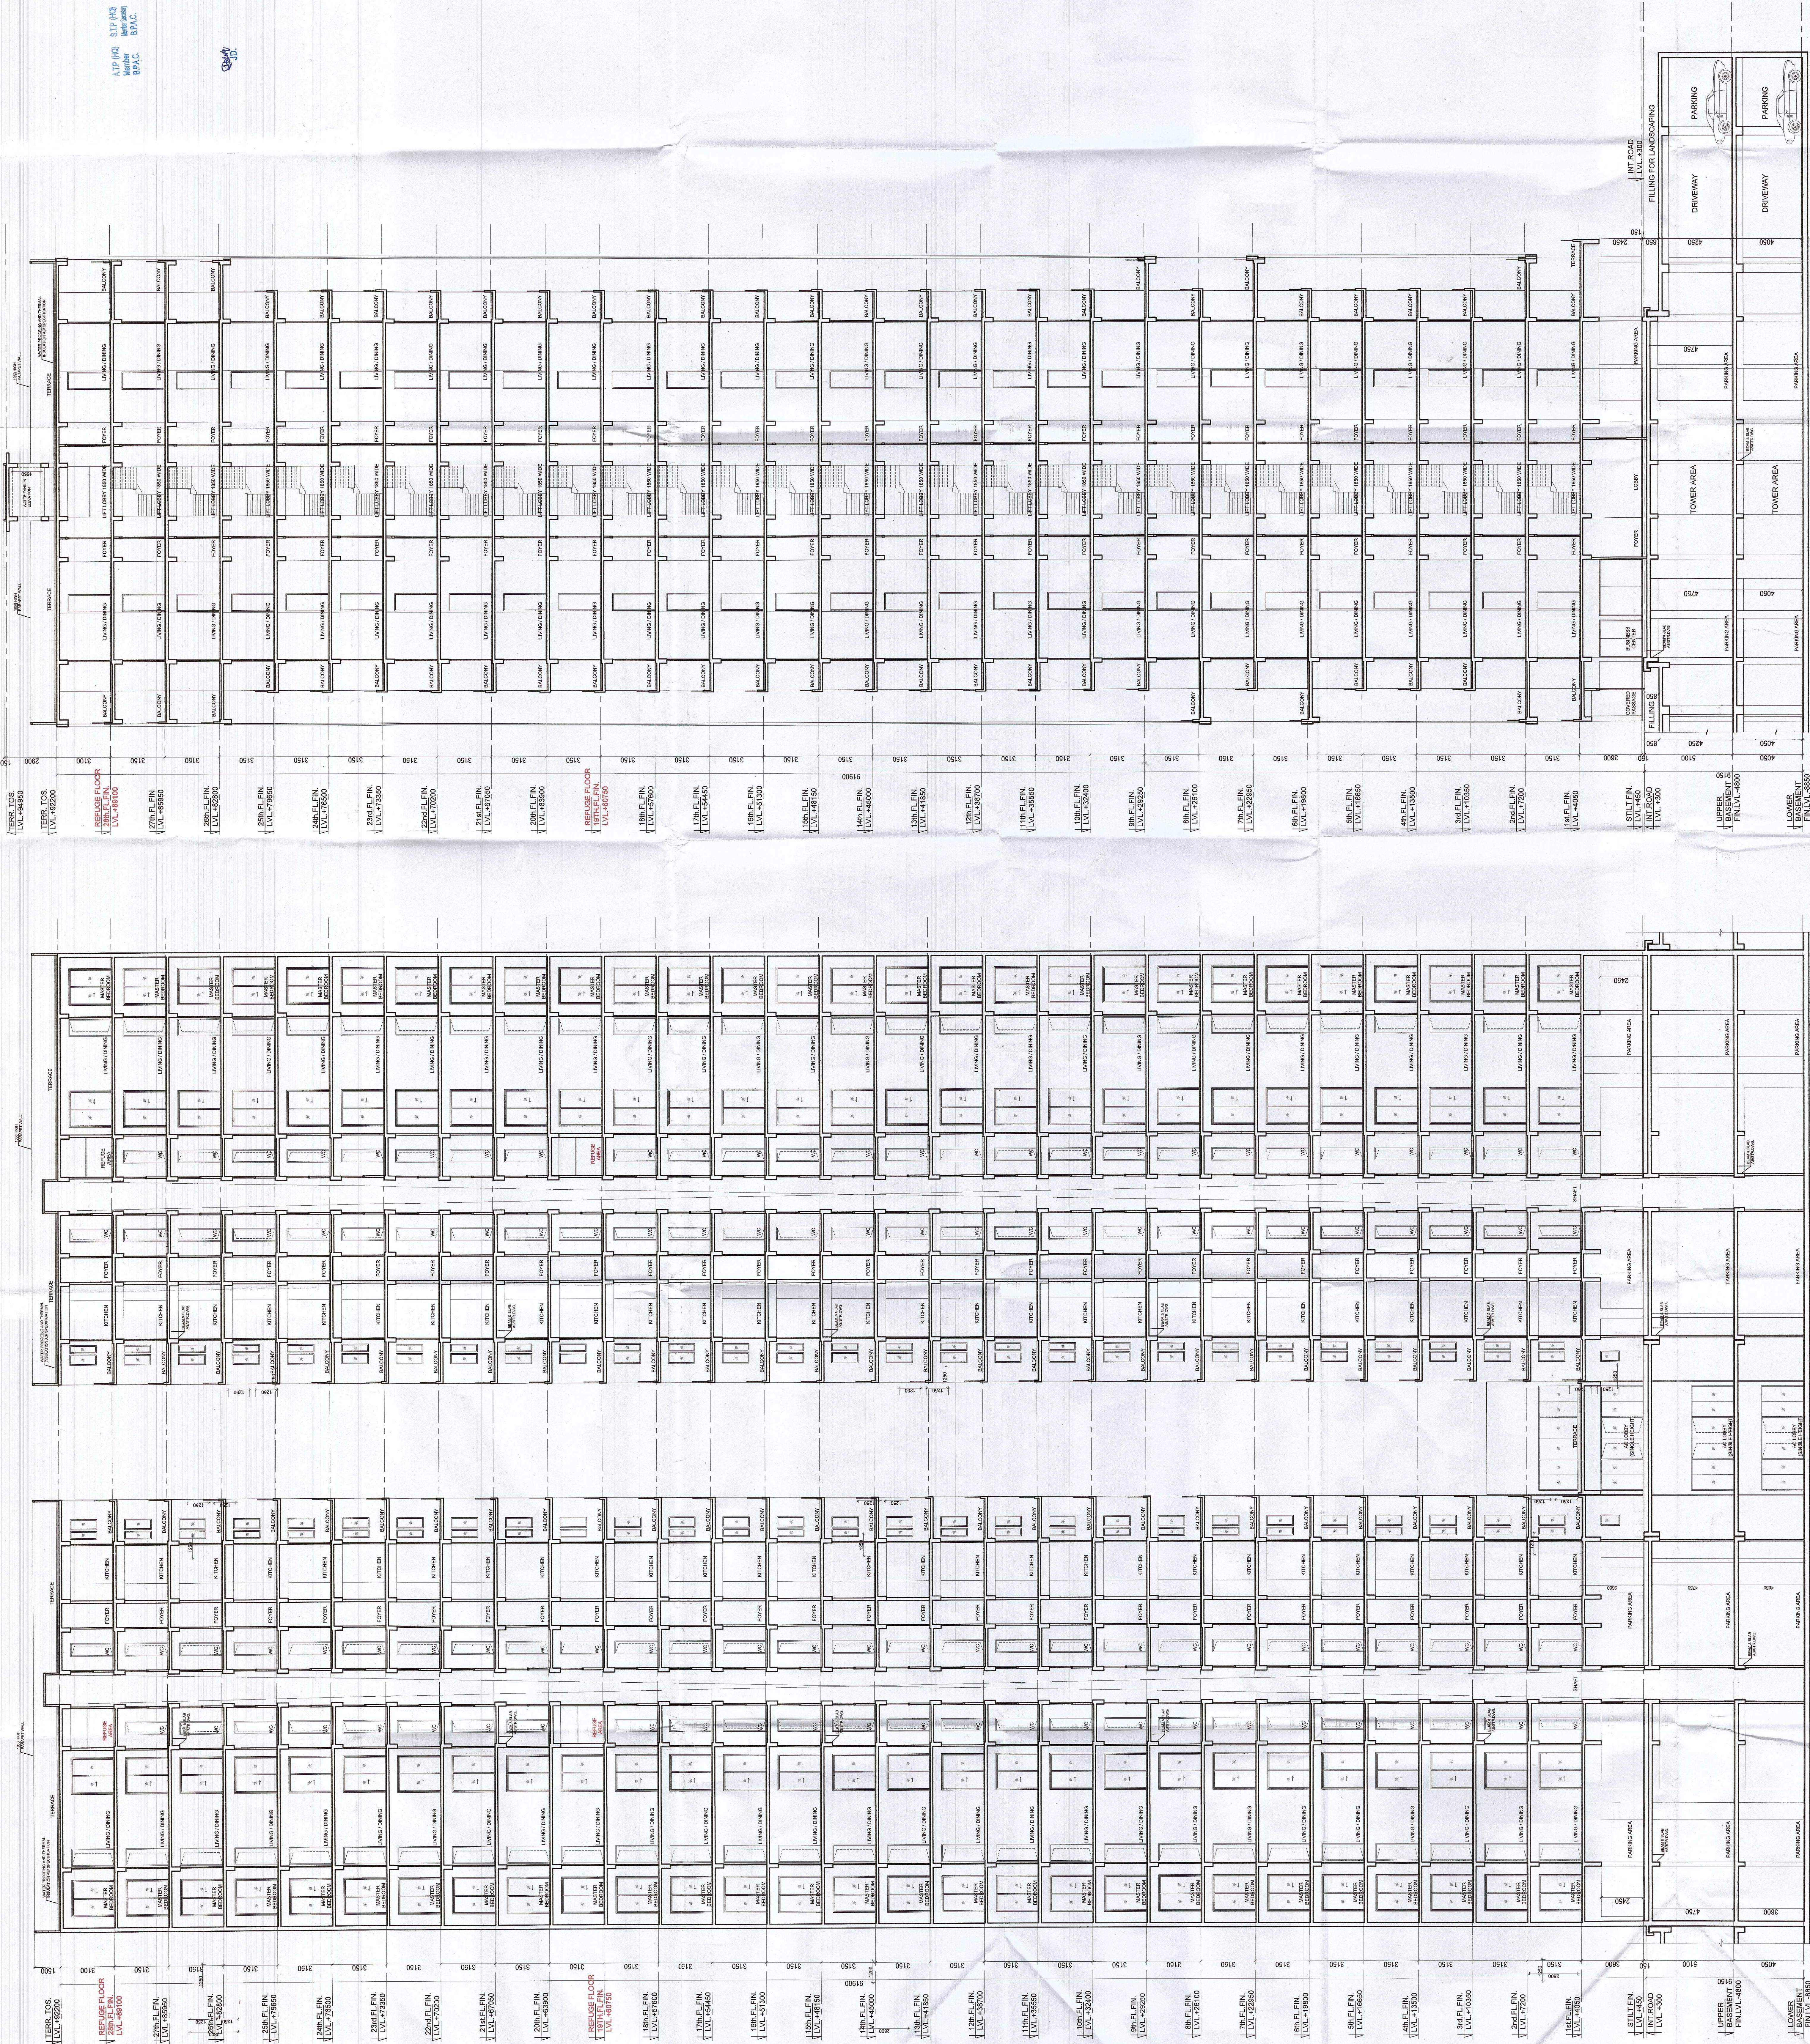

SECTION - X-X

SECTION - Y-Y