

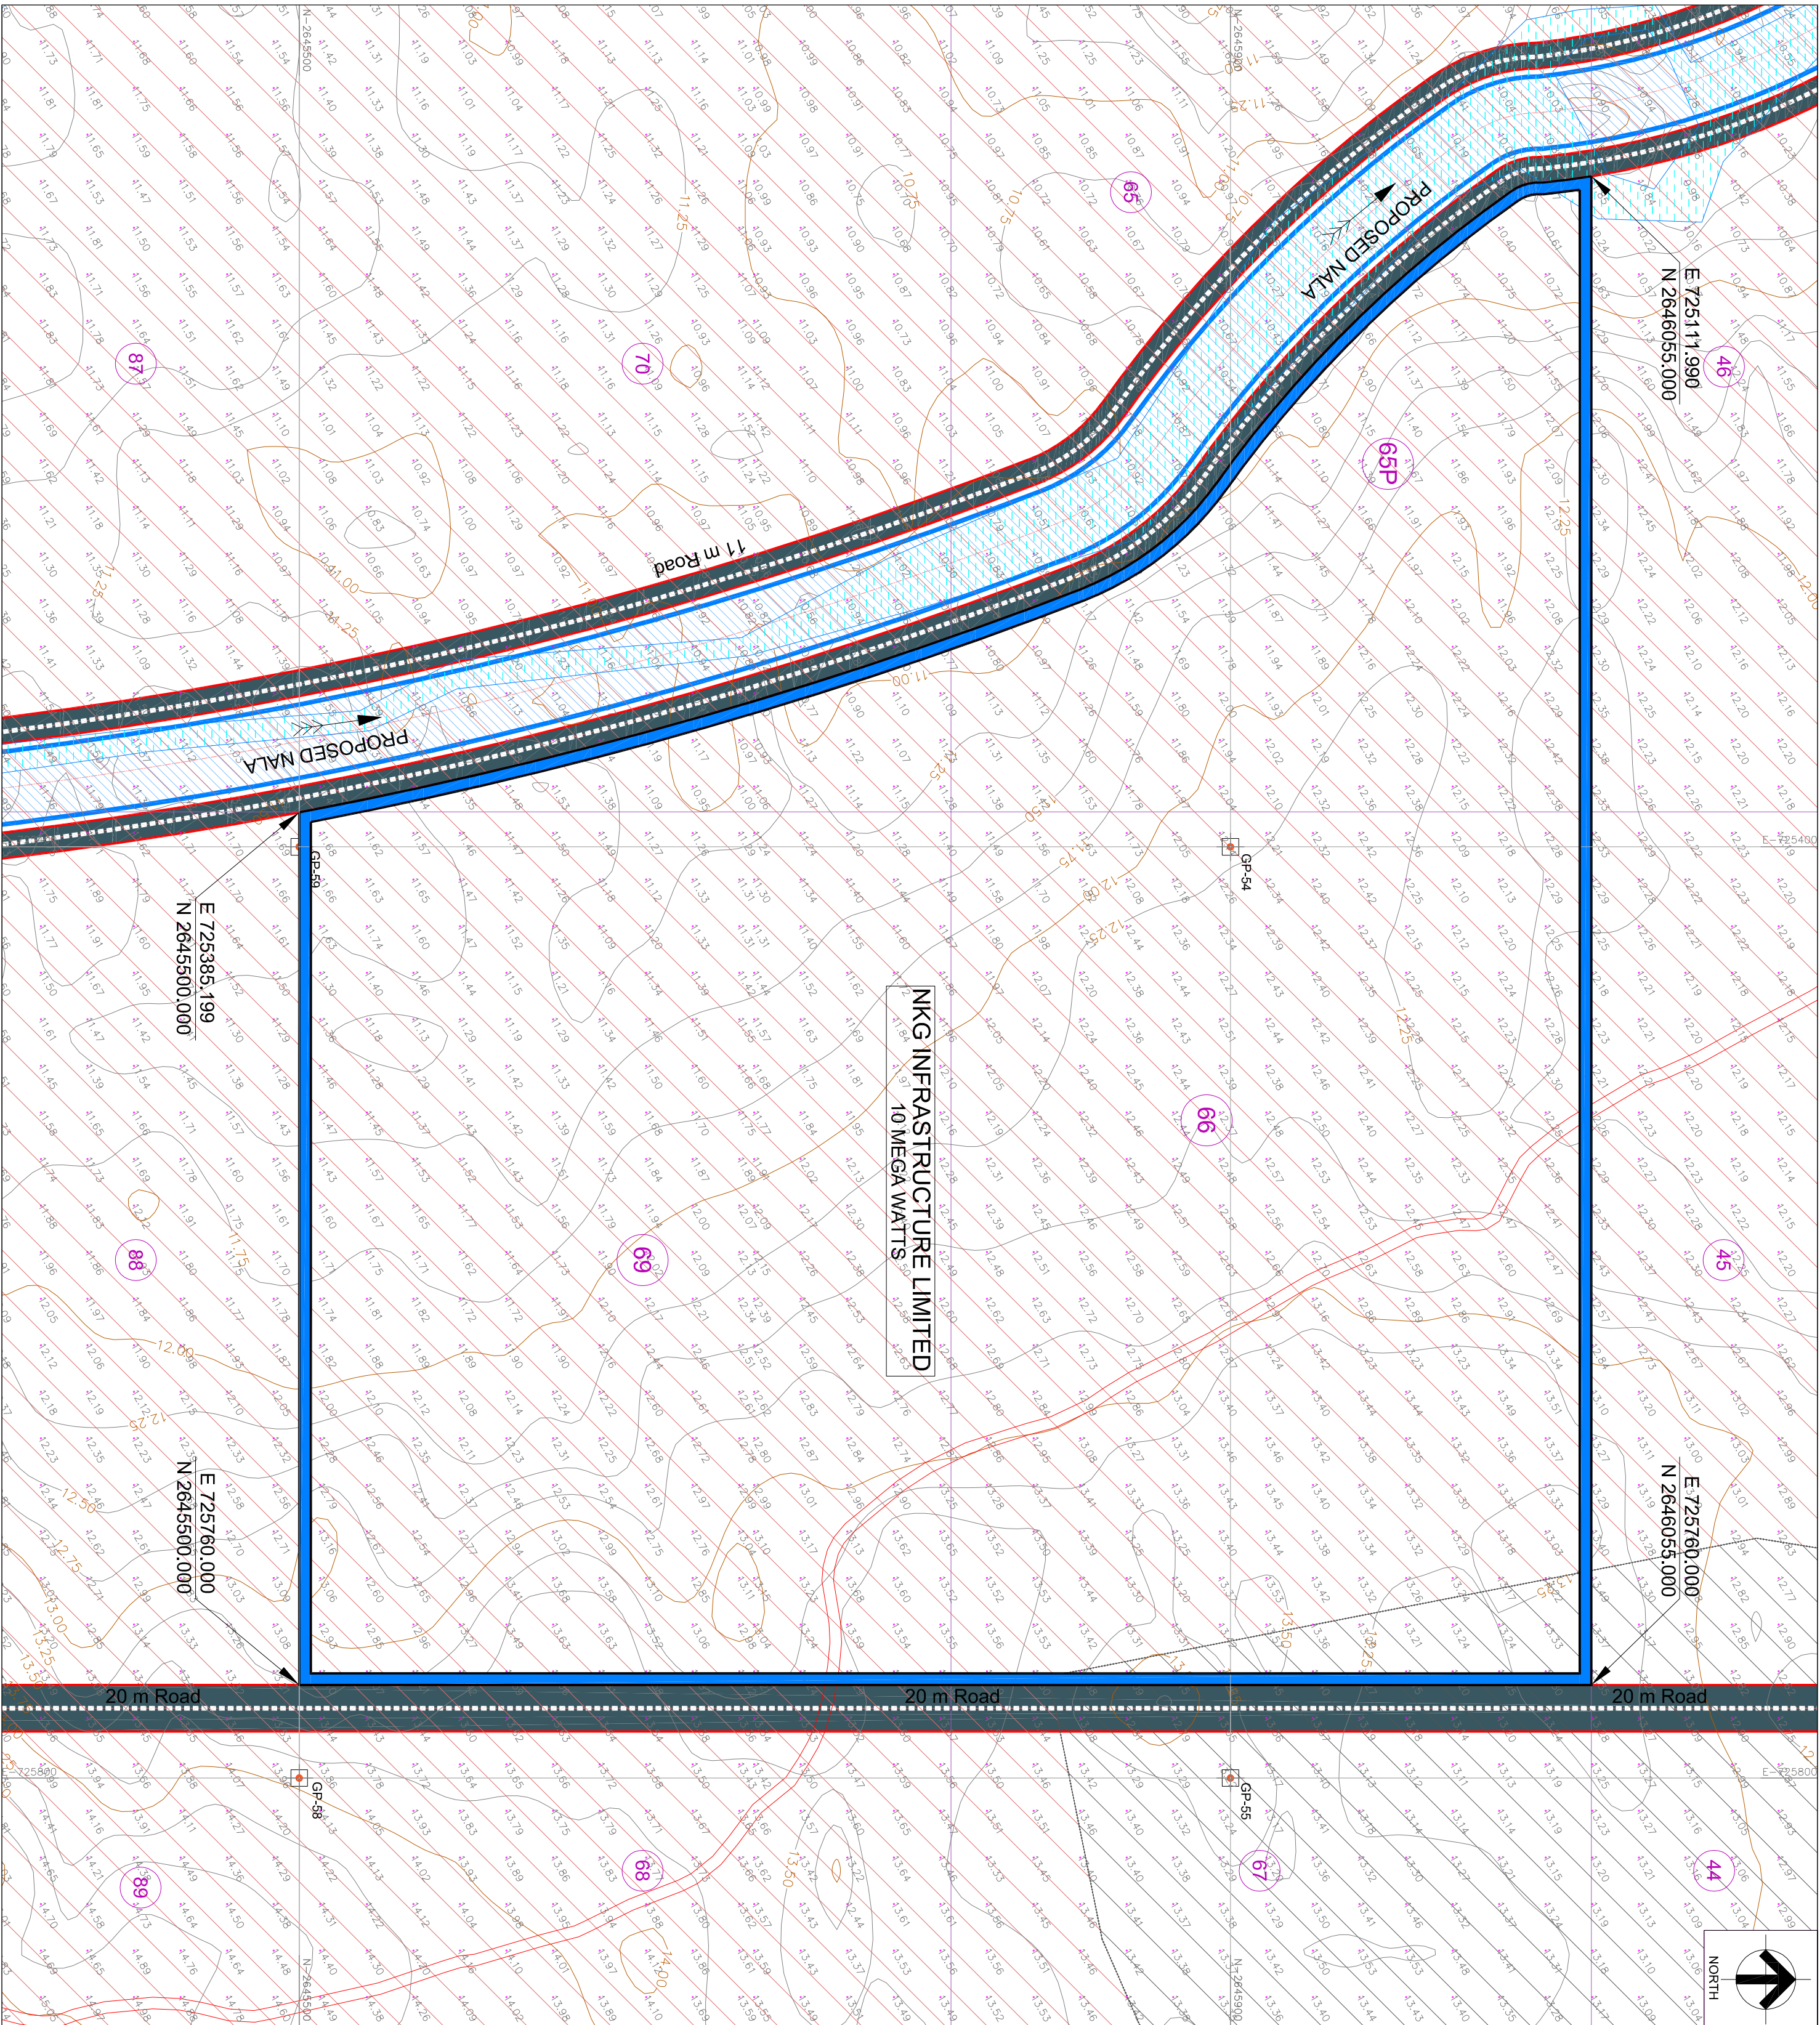


KEY PLAN

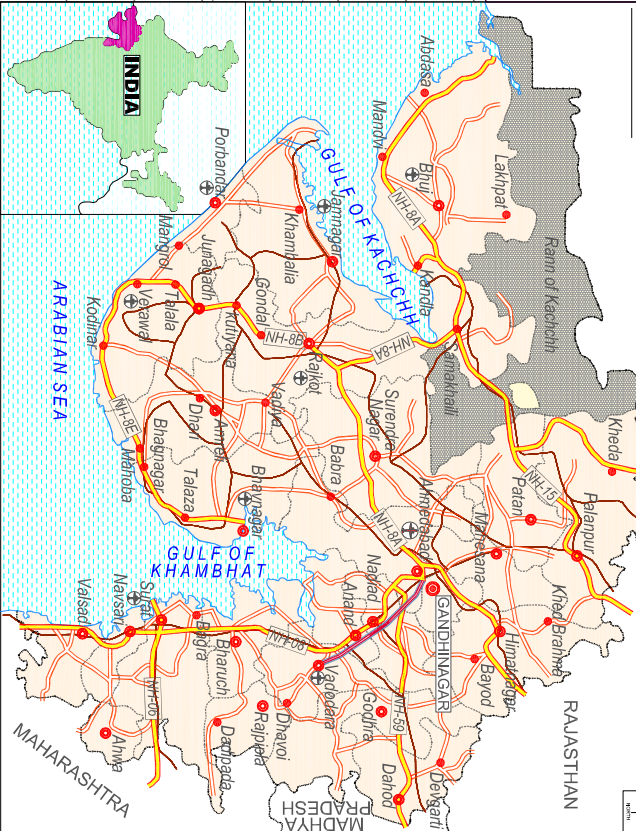

LEGEND

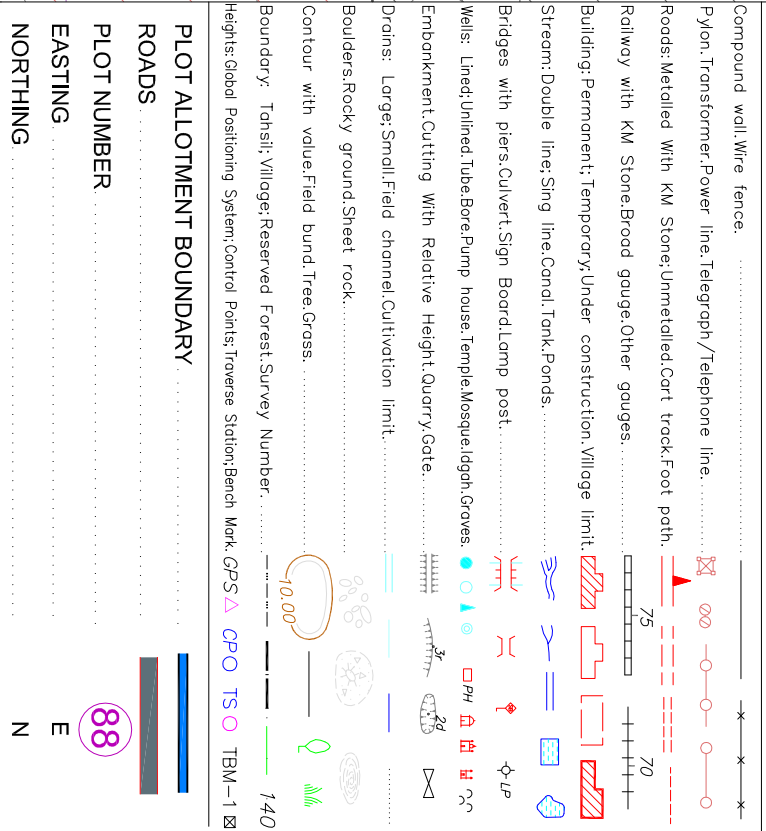

APPLICANTS DETAILS			
Sl. No.	Name of the Applicant	Capacity MW	Area Allotted Sq. Mtrs.
1	NGK Infrastructure Ltd.	10	3,00,000

NOTES:

- 1) All dimensions are in meters
- 2) Contour interval – 0.25m

Rev.	Description.	Date.	Drw.	Pre.	Chk.	App.
0	Approved	25.01.11	BH	NR	NR	NR

CLIENT
GUARAT POWER CORPORATION LTD.
GUARAT SOLAR PARK

CONSULTANT
E I Technologies Pvt. Ltd.
1149, 26th Main, Jayanagar 4th T. Block
Bangalore-560 041, India.
Ph: 91.80.26650912, Fax : 91.80.40914714
info@eitech.in • www.eitech.in

PROJECT TITLE

GUARAT SOLAR PARK - CHARANKA

DRAWING TITLE			
PLOT ALLOTMENT DETAILS FOR NGK INFRASTRUCTURE LTD.			
Date	Drw.	Pre.	Chk.
25.01.2011	BH	NR	NR
Project No.	Drawing No.	Sheet No.	Rev.
1062	EIT-HW-1062-GPCL-PA-002	01 of 01	0