


APPROVED SUBJECT TO THE CONDITIONS
STIPULATED UNDER THE OFFICE LETTER
NO. G.I.D.C. / XEN. / VPI / ARM / (201),
DT. 16/12/17, WHICH IS ATTACHED
HEREWITH

EXECUTIVE ENGINEER
G.I.D.C. VAPI.

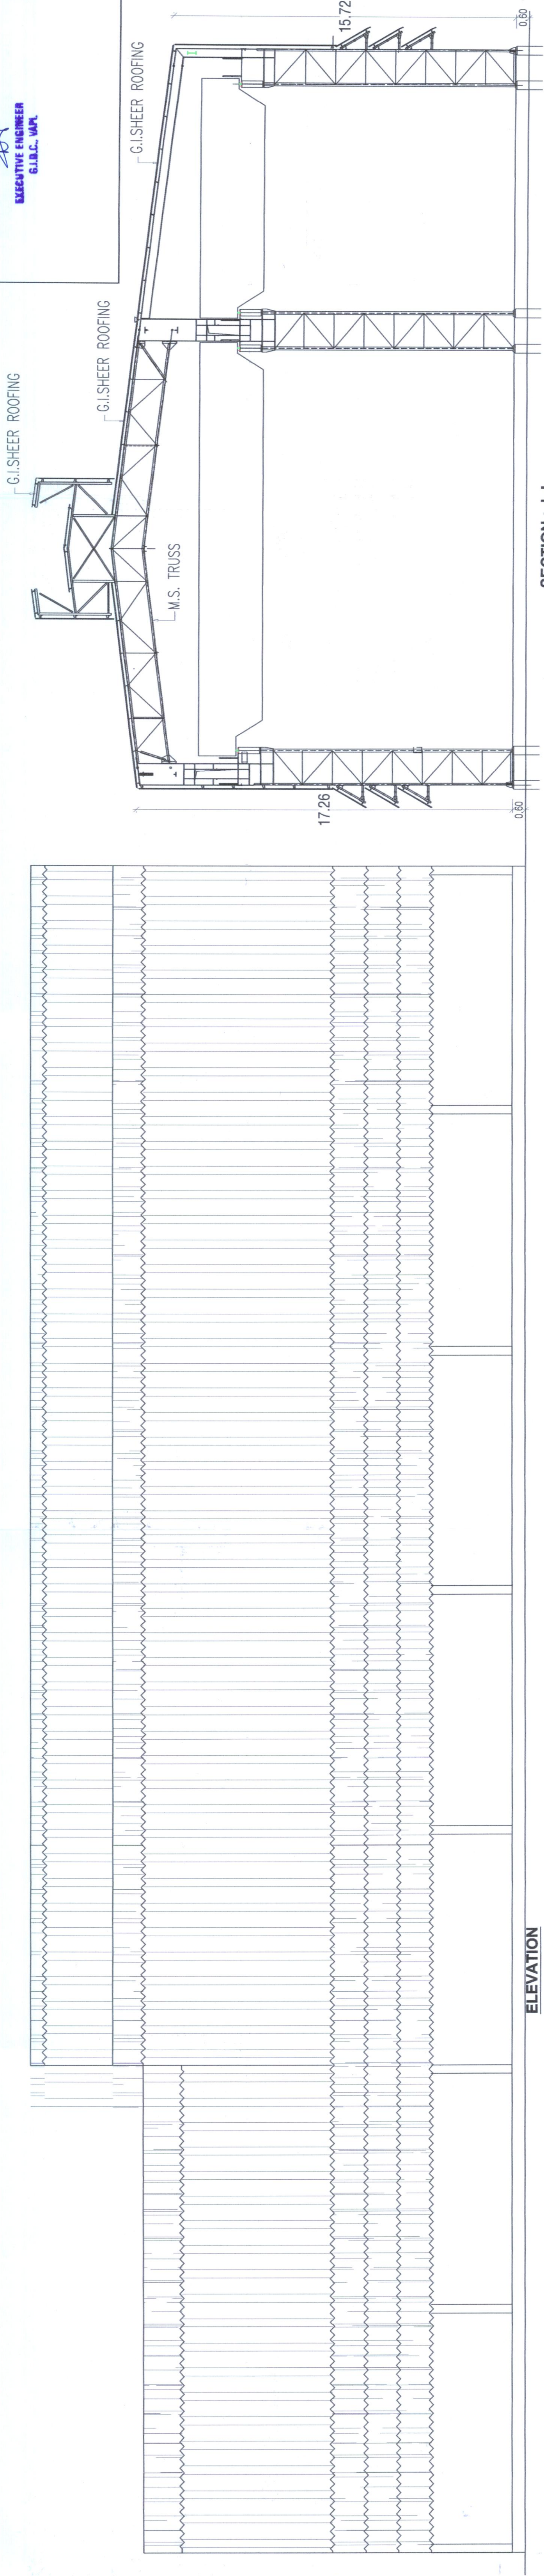

SECTION : J-J

SCHEDULE OF OPENING		
TYPE	DESCRIPTION	SIZE
D	DOOR	2.00 X 2.10
D1	DOOR	1.50 X 2.10
D2	DOOR	1.20 X 2.10
D3	DOOR	0.76 X 2.10
W	WINDOW	1.80 X 1.20
W1	WINDOW	1.50 X 1.20
V	VENTILATOR	0.60 X 0.60

* NOTE: ALL DIMENSION ARE SHOWN IN METRE

For **CHANDAN STEEL LTD.**
Dip can
SIGN. OF OWNER

S. G. Solanki
sgsolanki@gmail.com
(Consulting Civil Engineer)
45, Panchratna Bldg, G.I.D.C. Char Rasta,
VAPI - 395 195. Dist. : Valsad.

Shyam : 9988877396

TYPE & PURPOSE OF PLOT
— INDUSTRIAL PLOT, MFG. OF STAINLESS STEEL TUBING


TITLE PLAN FOR APPROVAL OF
PROPOSED EXTENSION CONSTRUCTION ON
PLOT NO. : 142 (EXPANSION AREA),
G.I.D.C. : UMBERGAON - 396 171,
DIST. : VALSAD.

M/s CHANDAN STEEL Ltd.

PROPOSED
(19) 36.40 X 20.00 = 728.00 Sq.Mt.
(17) 24.00 X 21.60 = 518.40 Sq.Mt.
(20) 48.40 X 13.60 = 658.24 Sq.Mt.
(18) 12.00 X 11.80 = 141.60 Sq.Mt.
TOTAL = 2046.24 Sq.Mt.



GROUND FLOOR AREA DIAGRAM

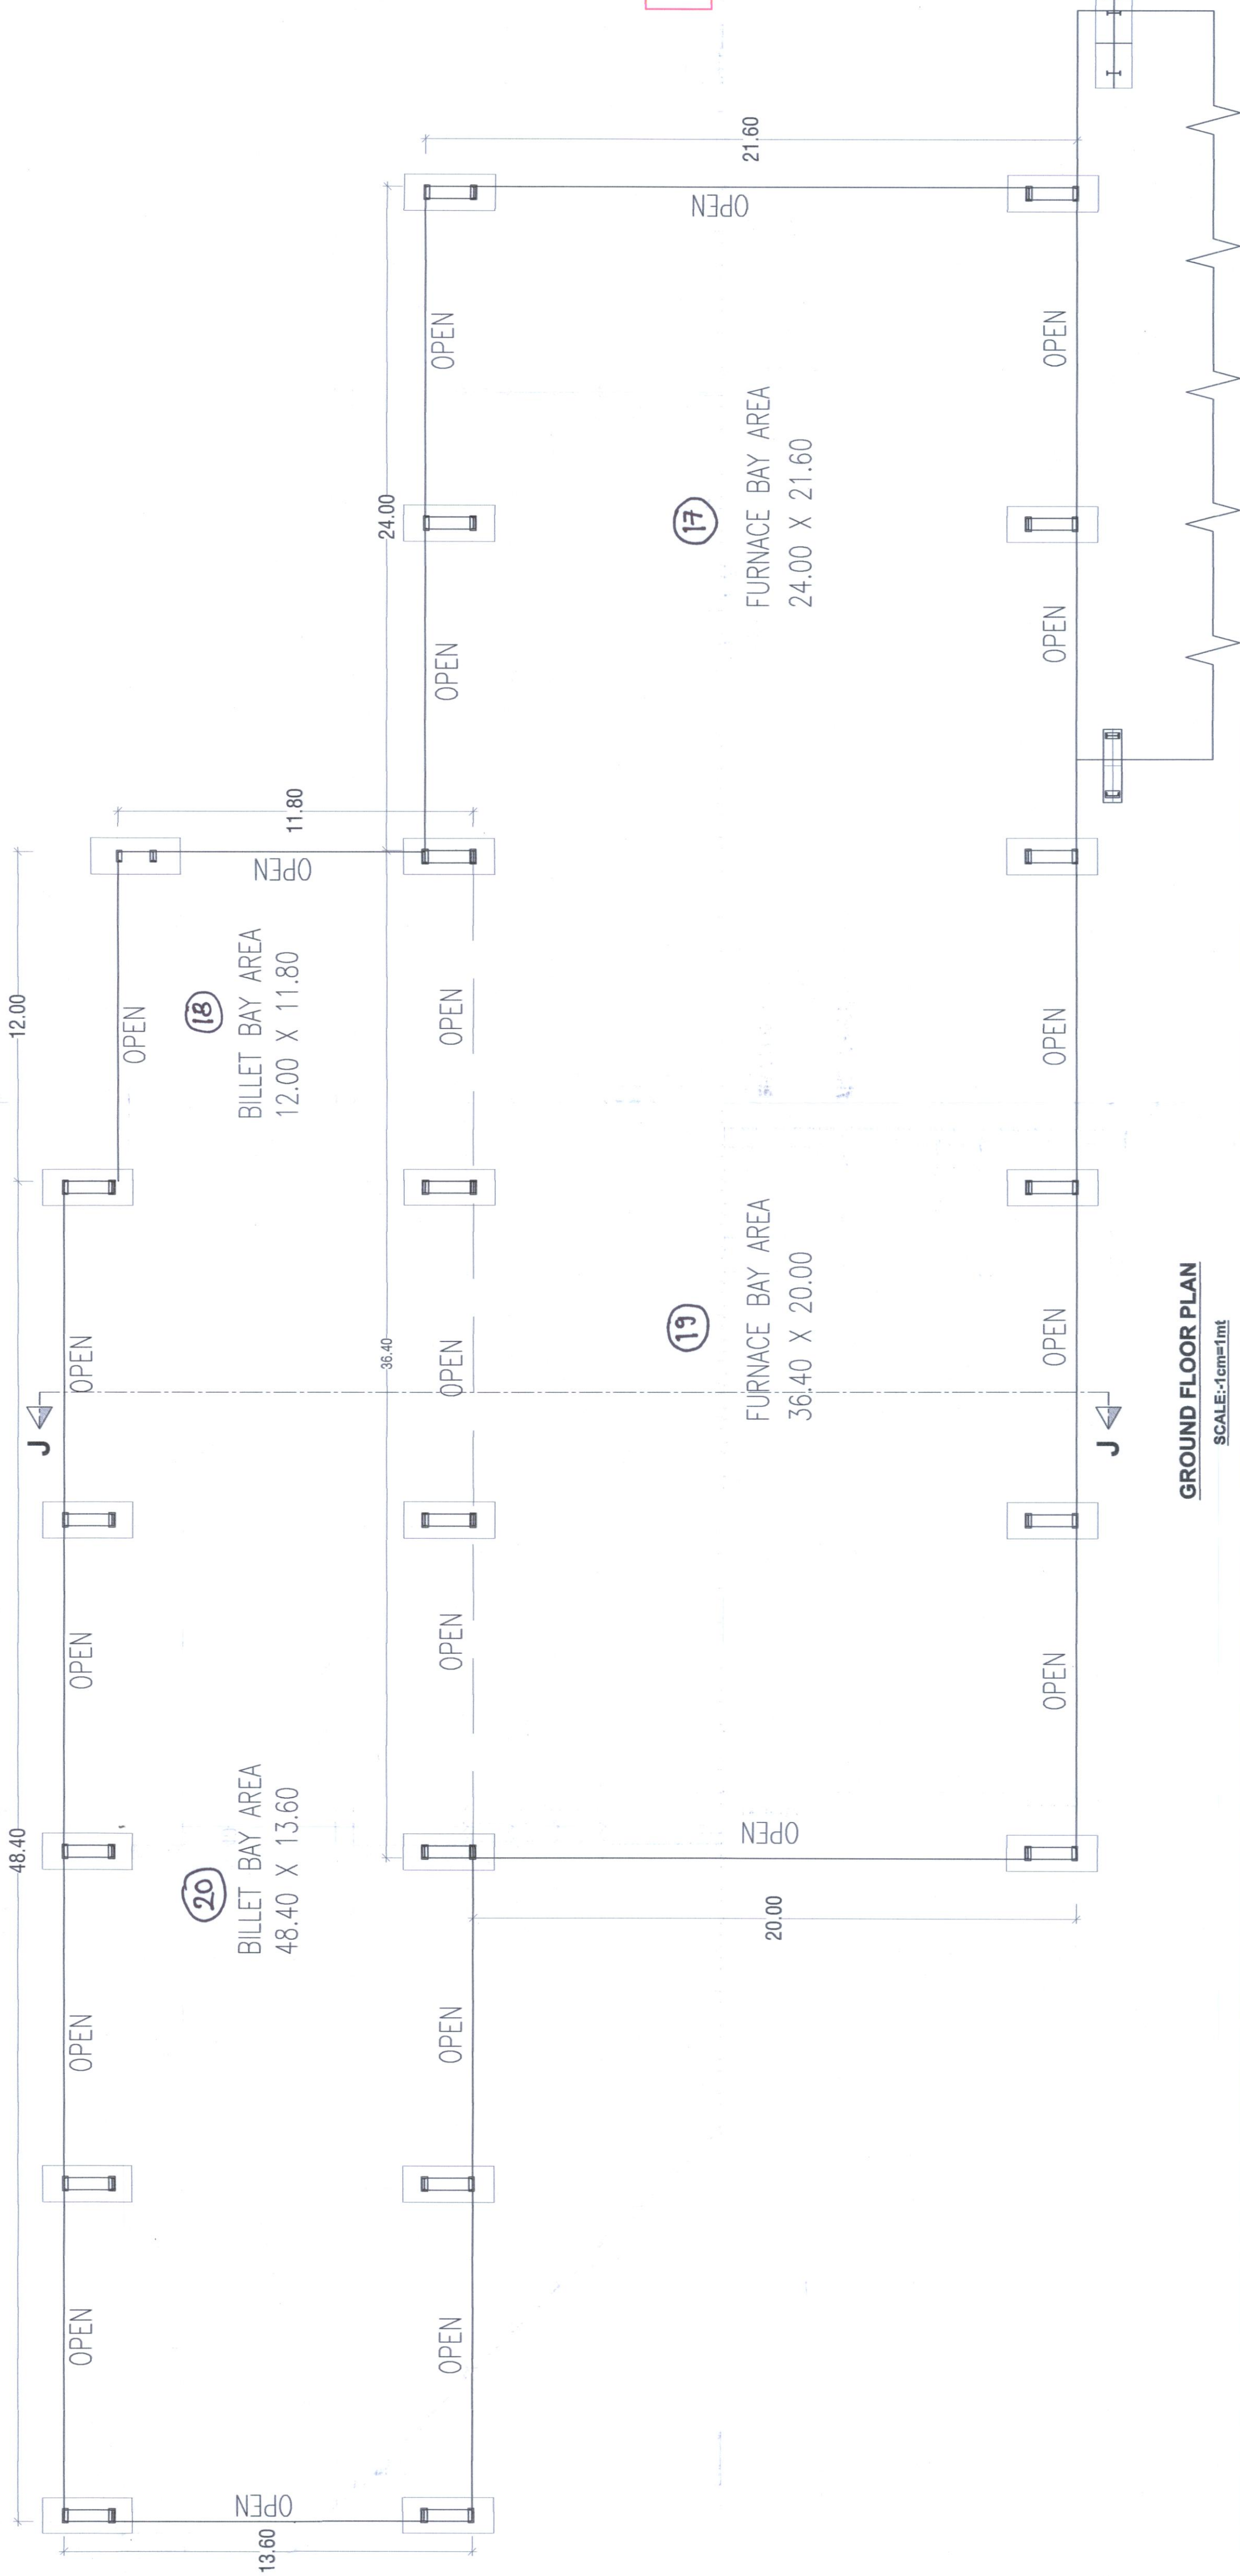

GROUND FLOOR PLAN
SCALE:-1cm=1mt