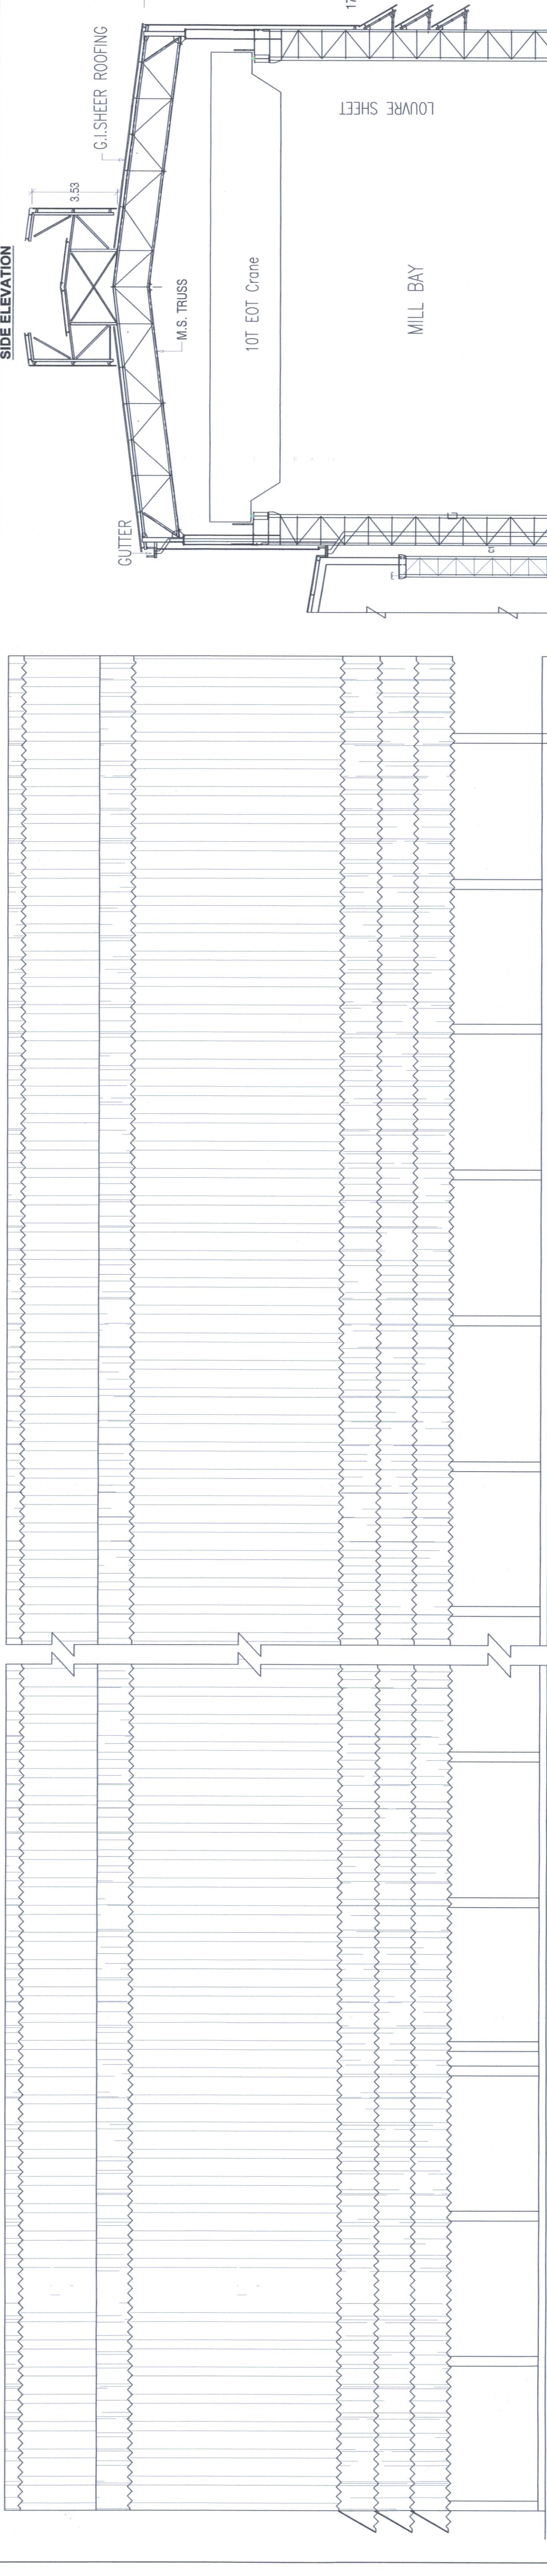
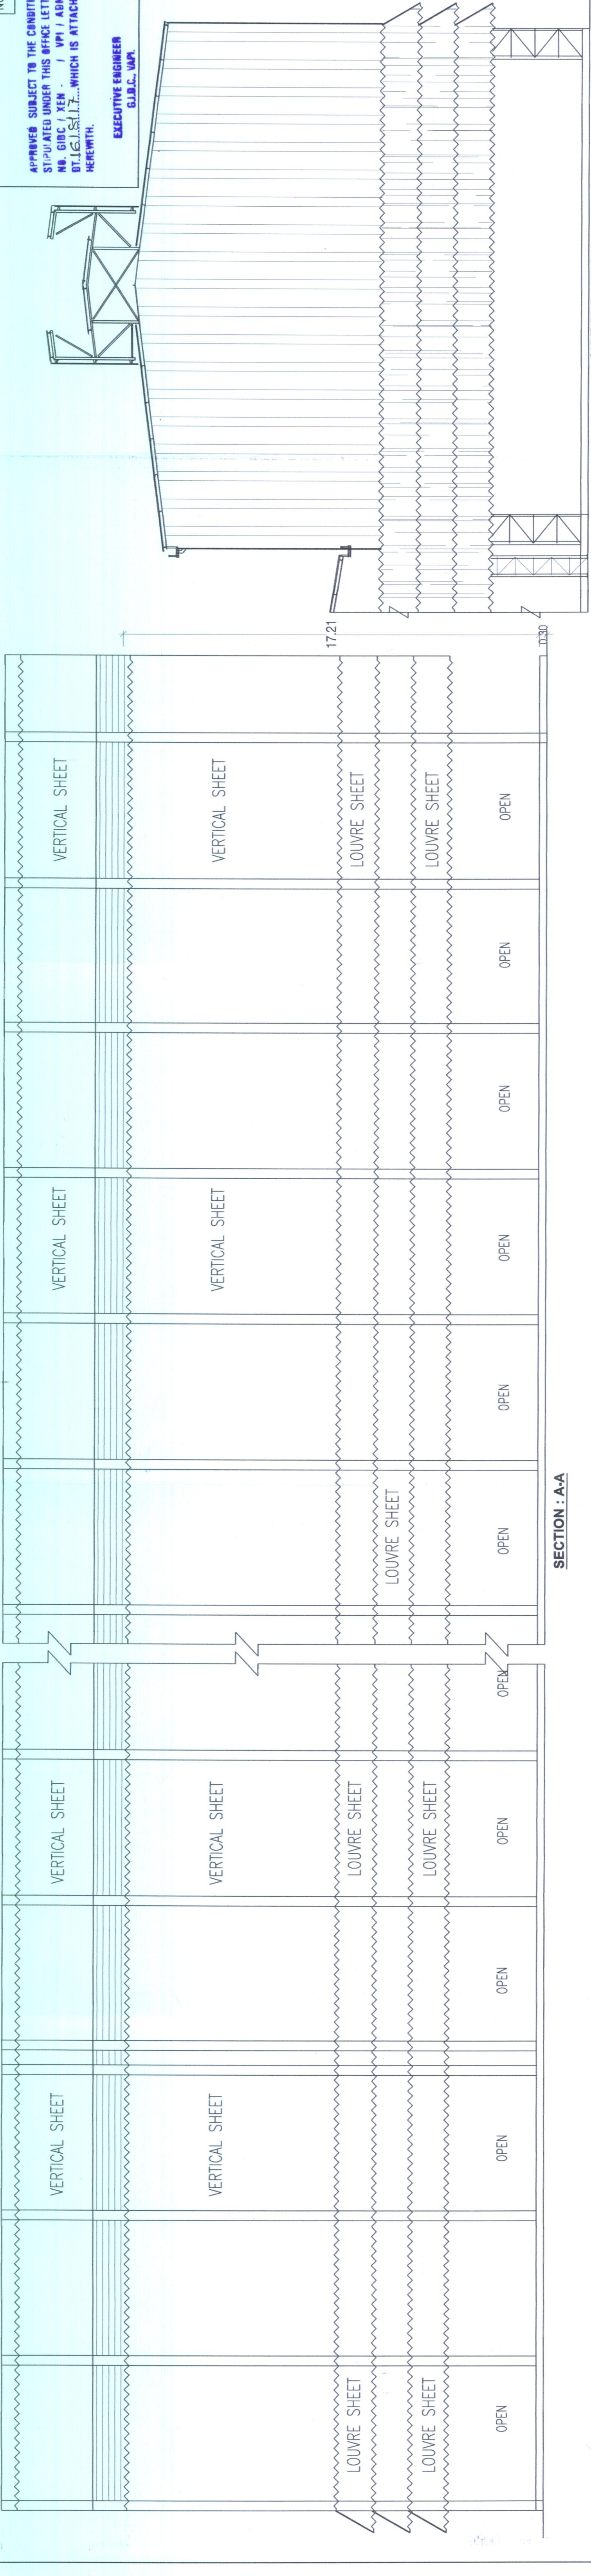


* NOTE: ALL DIMENSION ARE SHOWN IN METRE

For CHANDAN STEEL LTD.
S.G. Solanki
Director
SIGN. OF OWNER

Shyam : 9988977396
S. G. Solanki
sgsolanki09@gmail.com
(Consulting Civil Engineer)
45 Pachanna Bldg, G.D.C. Char Rasta,
VAPI - 396 195, Dist. : Valsad.

REGISTERED CIVIL ENGINEER
G.D.C. SOLANKI
REG NO. 17
PRADESH OF GUJARAT

TYPE & PURPOSE OF PLOT
— INDUSTRIAL PLOT, MFG. OF STAINLESS STEEL TUBING

TITLE
PLAN FOR APPROVAL OF
PROPOSED EXTENSION CONSTRUCTION
ON PLOT NO. : 142 (EXPANSION AREA),
G.I.D.C. : UMBERGAON - 396 171,
DIST. : VALSAD.

M/s CHANDAN STEEL Ltd.

GROUND FLOOR PLAN

SCALE:-10mm=1mt

ADJ APPROVED FACTORY SHED