


APPROVED SUBJECT TO THE CONDITION
STIPULATED UNDER THIS OFFICE LETTER
NO. G.D.C. 75N V.P.I. / ARM / 1601,
DT. 15.12.17 WHICH IS ATTACHED
HEREWITH.

EXECUTIVE ENGINEER
G.D.C., VAP.



ELEVATION

SECTION : I-I

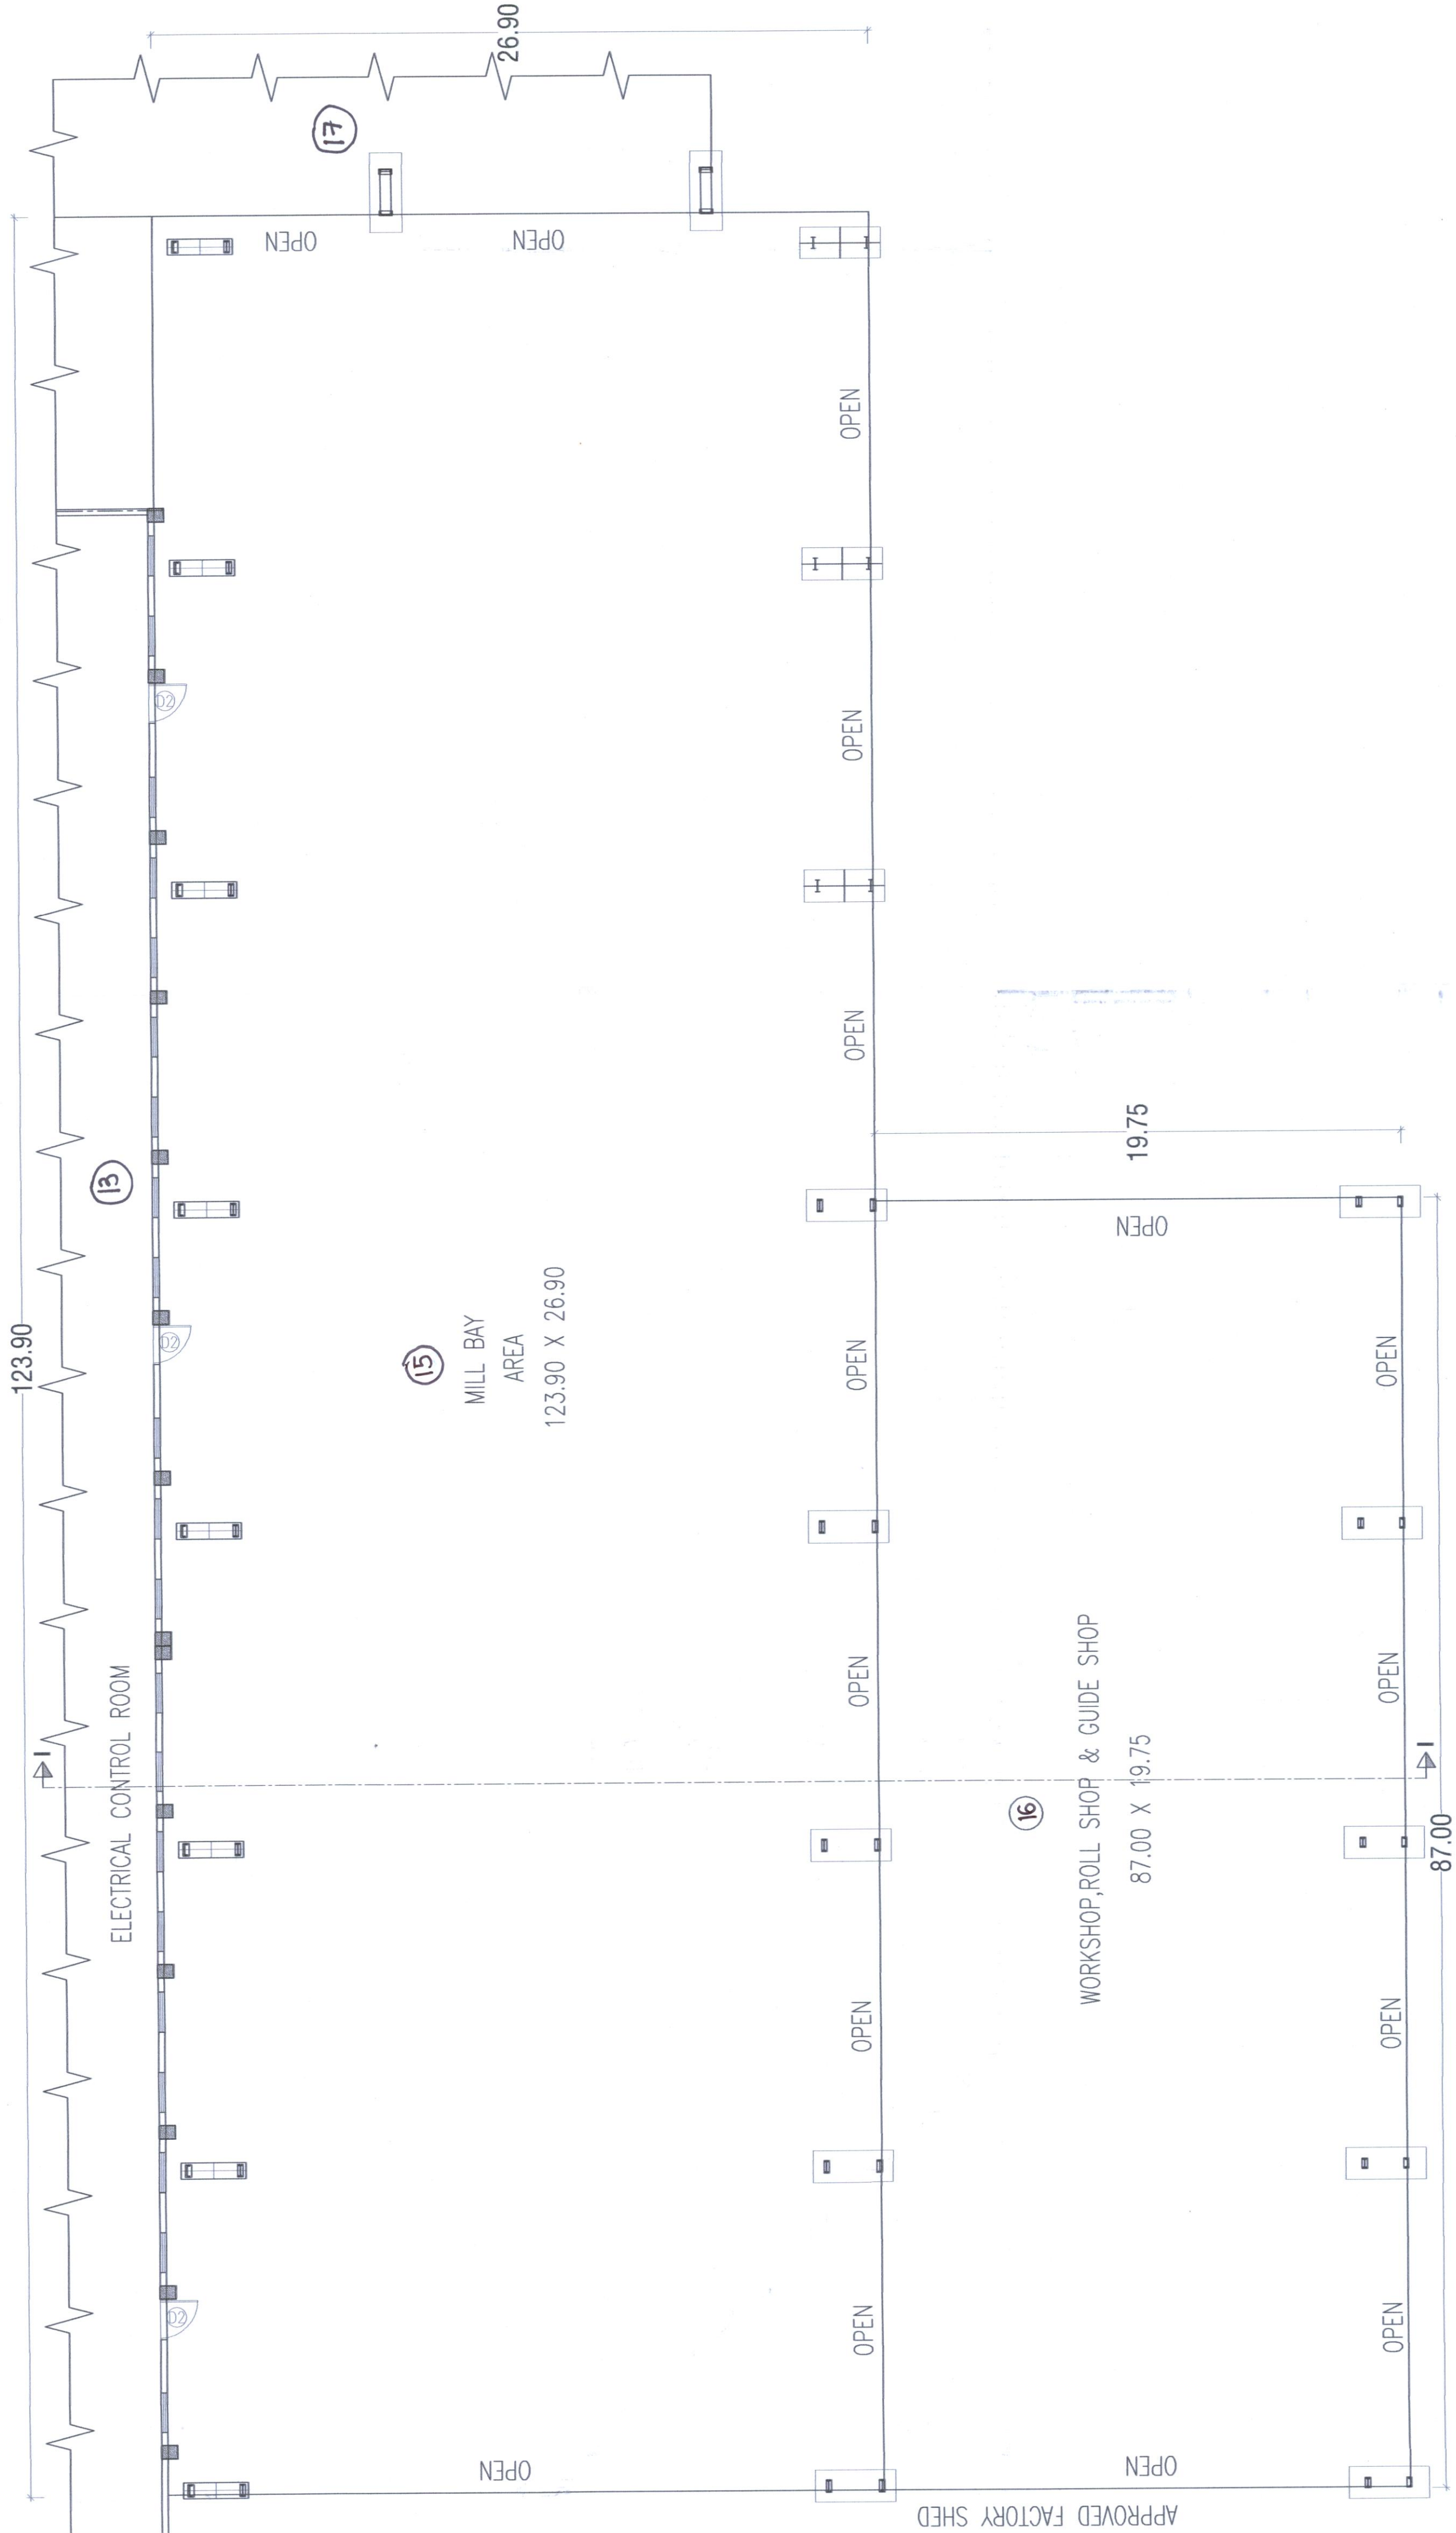

GROUND FLOOR PLAN

SCALE: 1cm=1m

SCHEDULE OF OPENING		
TYPE	DESCRIPTION	SIZE
D	DOOR	2.00 X 2.10
D1	DOOR	1.50 X 2.10
D2	DOOR	1.20 X 2.10
D3	DOOR	0.76 X 2.10
W	WINDOW	1.80 X 1.20
W1	WINDOW	1.50 X 1.20
V	VENTILATOR	0.60 X 0.60

* NOTE: ALL DIMENSION ARE SHOWN IN METRE

For CHANDAN STEEL LTD.
Dip Ch
Director

SIGN. OF OWNER

Shyam : 9888477398

S. G. Solanki
sgsolanki09@gmail.com
(Consulting Civil Engineer)
45, Panchratna Bldg., G.I.D.C. Char Rasta,
VAP - 396 195, Dist. : Valsad.

REGISTERED CIVIL ENGINEER
REG. NO. 72
G.D.C. VAP.

TYPE & PURPOSE OF PLOT
— INDUSTRIAL PLOT, MFG. OF STAINLESS STEEL TUBING

TITLE
PLAN FOR APPROVAL OF
PROPOSED EXTENSION CONSTRUCTION
ON PLOT NO. : 142 (EXPANSION AREA),
G.I.D.C. : UMBERGAON - 396 171,
DIST. : VALSAD.

M/s CHANDAN STEEL Ltd.