


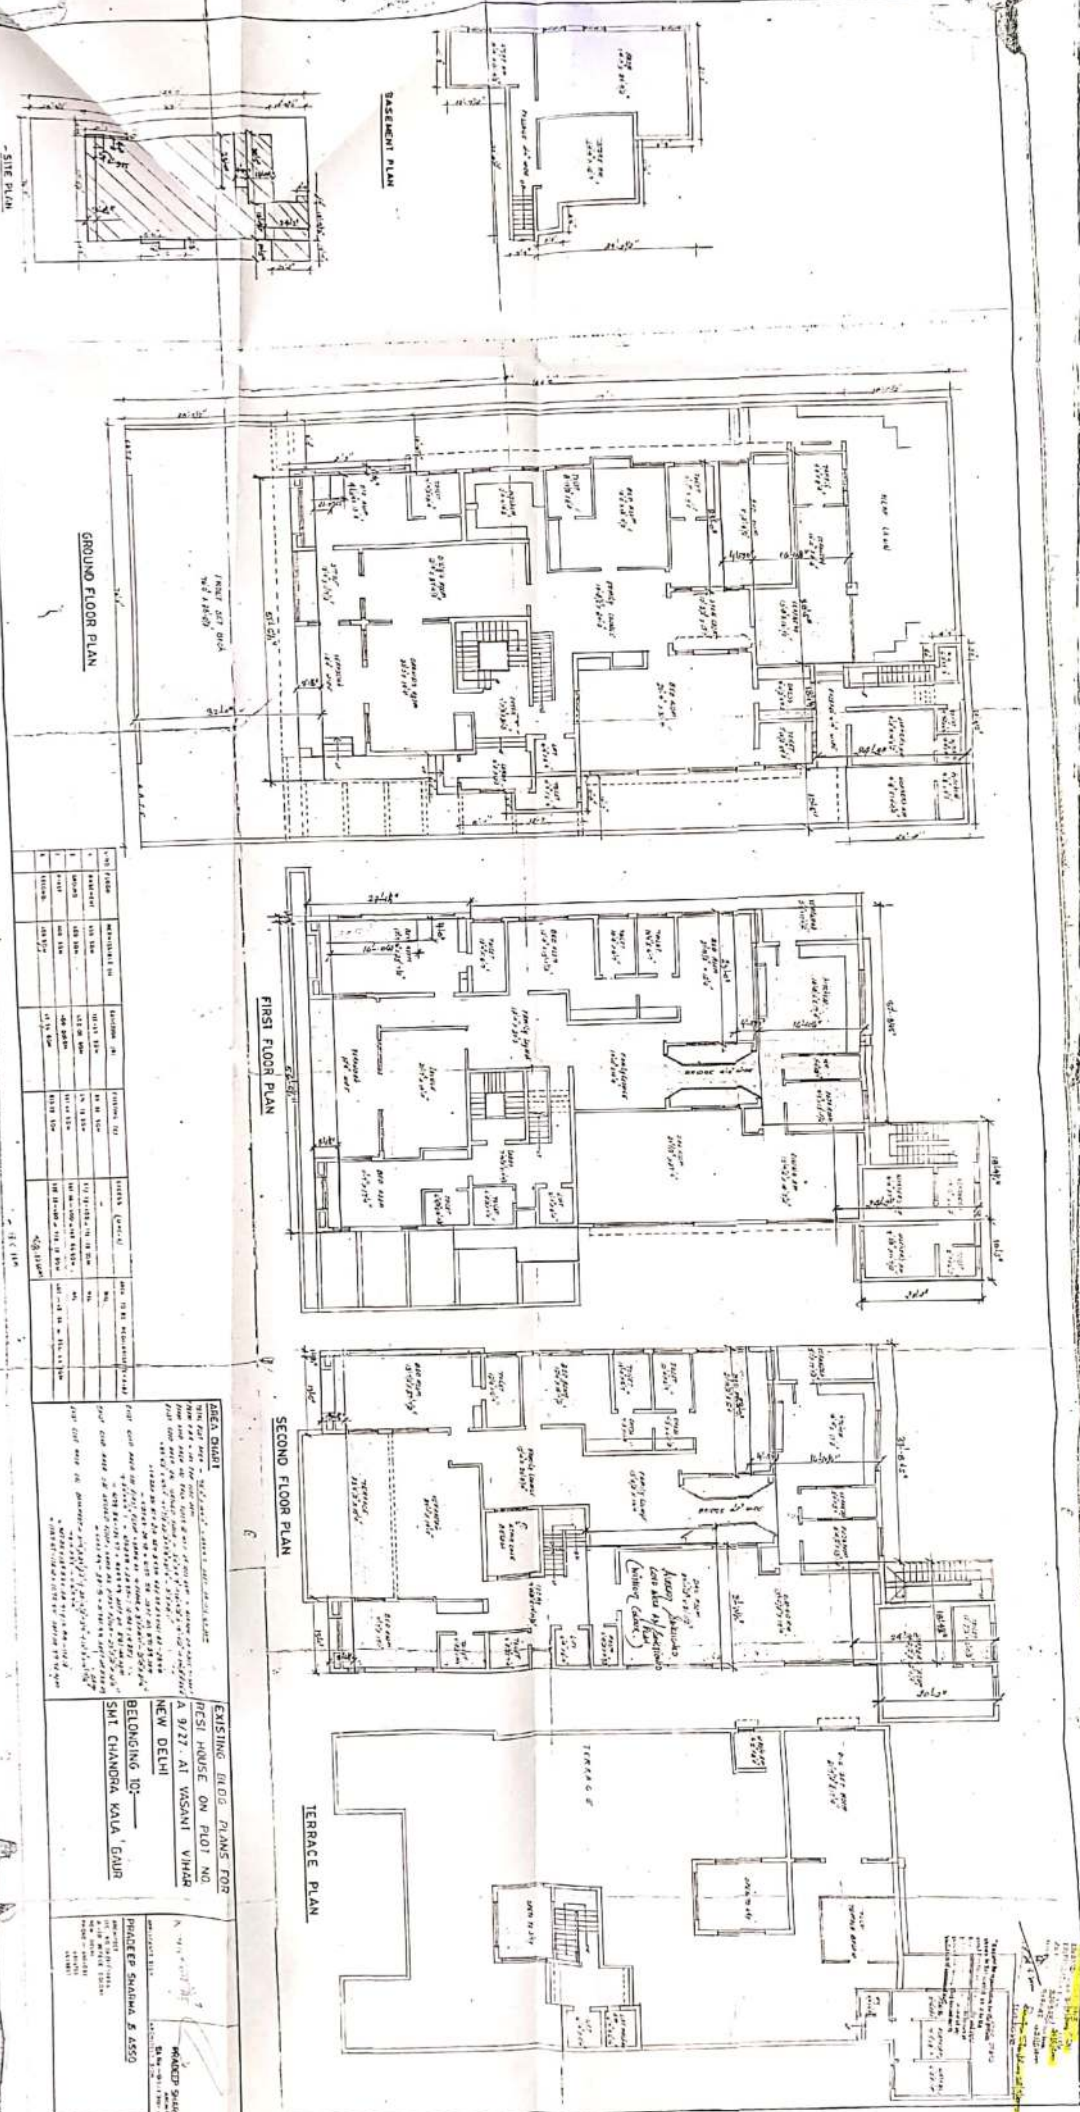

REGULARISATION

Approved vide File No. 1913
 EE(B)/SZ/SS dated 31/3/2000 /EZN/
 EE(Bldg.), SZ/Er. Comm., SZ 24/5/2000
 An amount of Rs. 320523/- has been
 received vide No. 917047 at 31/3/2000

A.E.(Ctg.)/SZ

Rupen Shukla 28/5/2000
 I.E.(BLDG.)/SZ

"Request for regularisation for the portion
 shown in Red accepted subject to the
 condition that this work shall be carried out after and subject to
 the completion of the work shown in
 yellow. No work shall be carried out in
 part of the building being carried out in
 violation of sanctioned use."

IRONING
 5'-6" x 11'-11"

PLATFORM
 7'-3" x 8'-4"

WASHING
 6'-3" x 11'-11"