


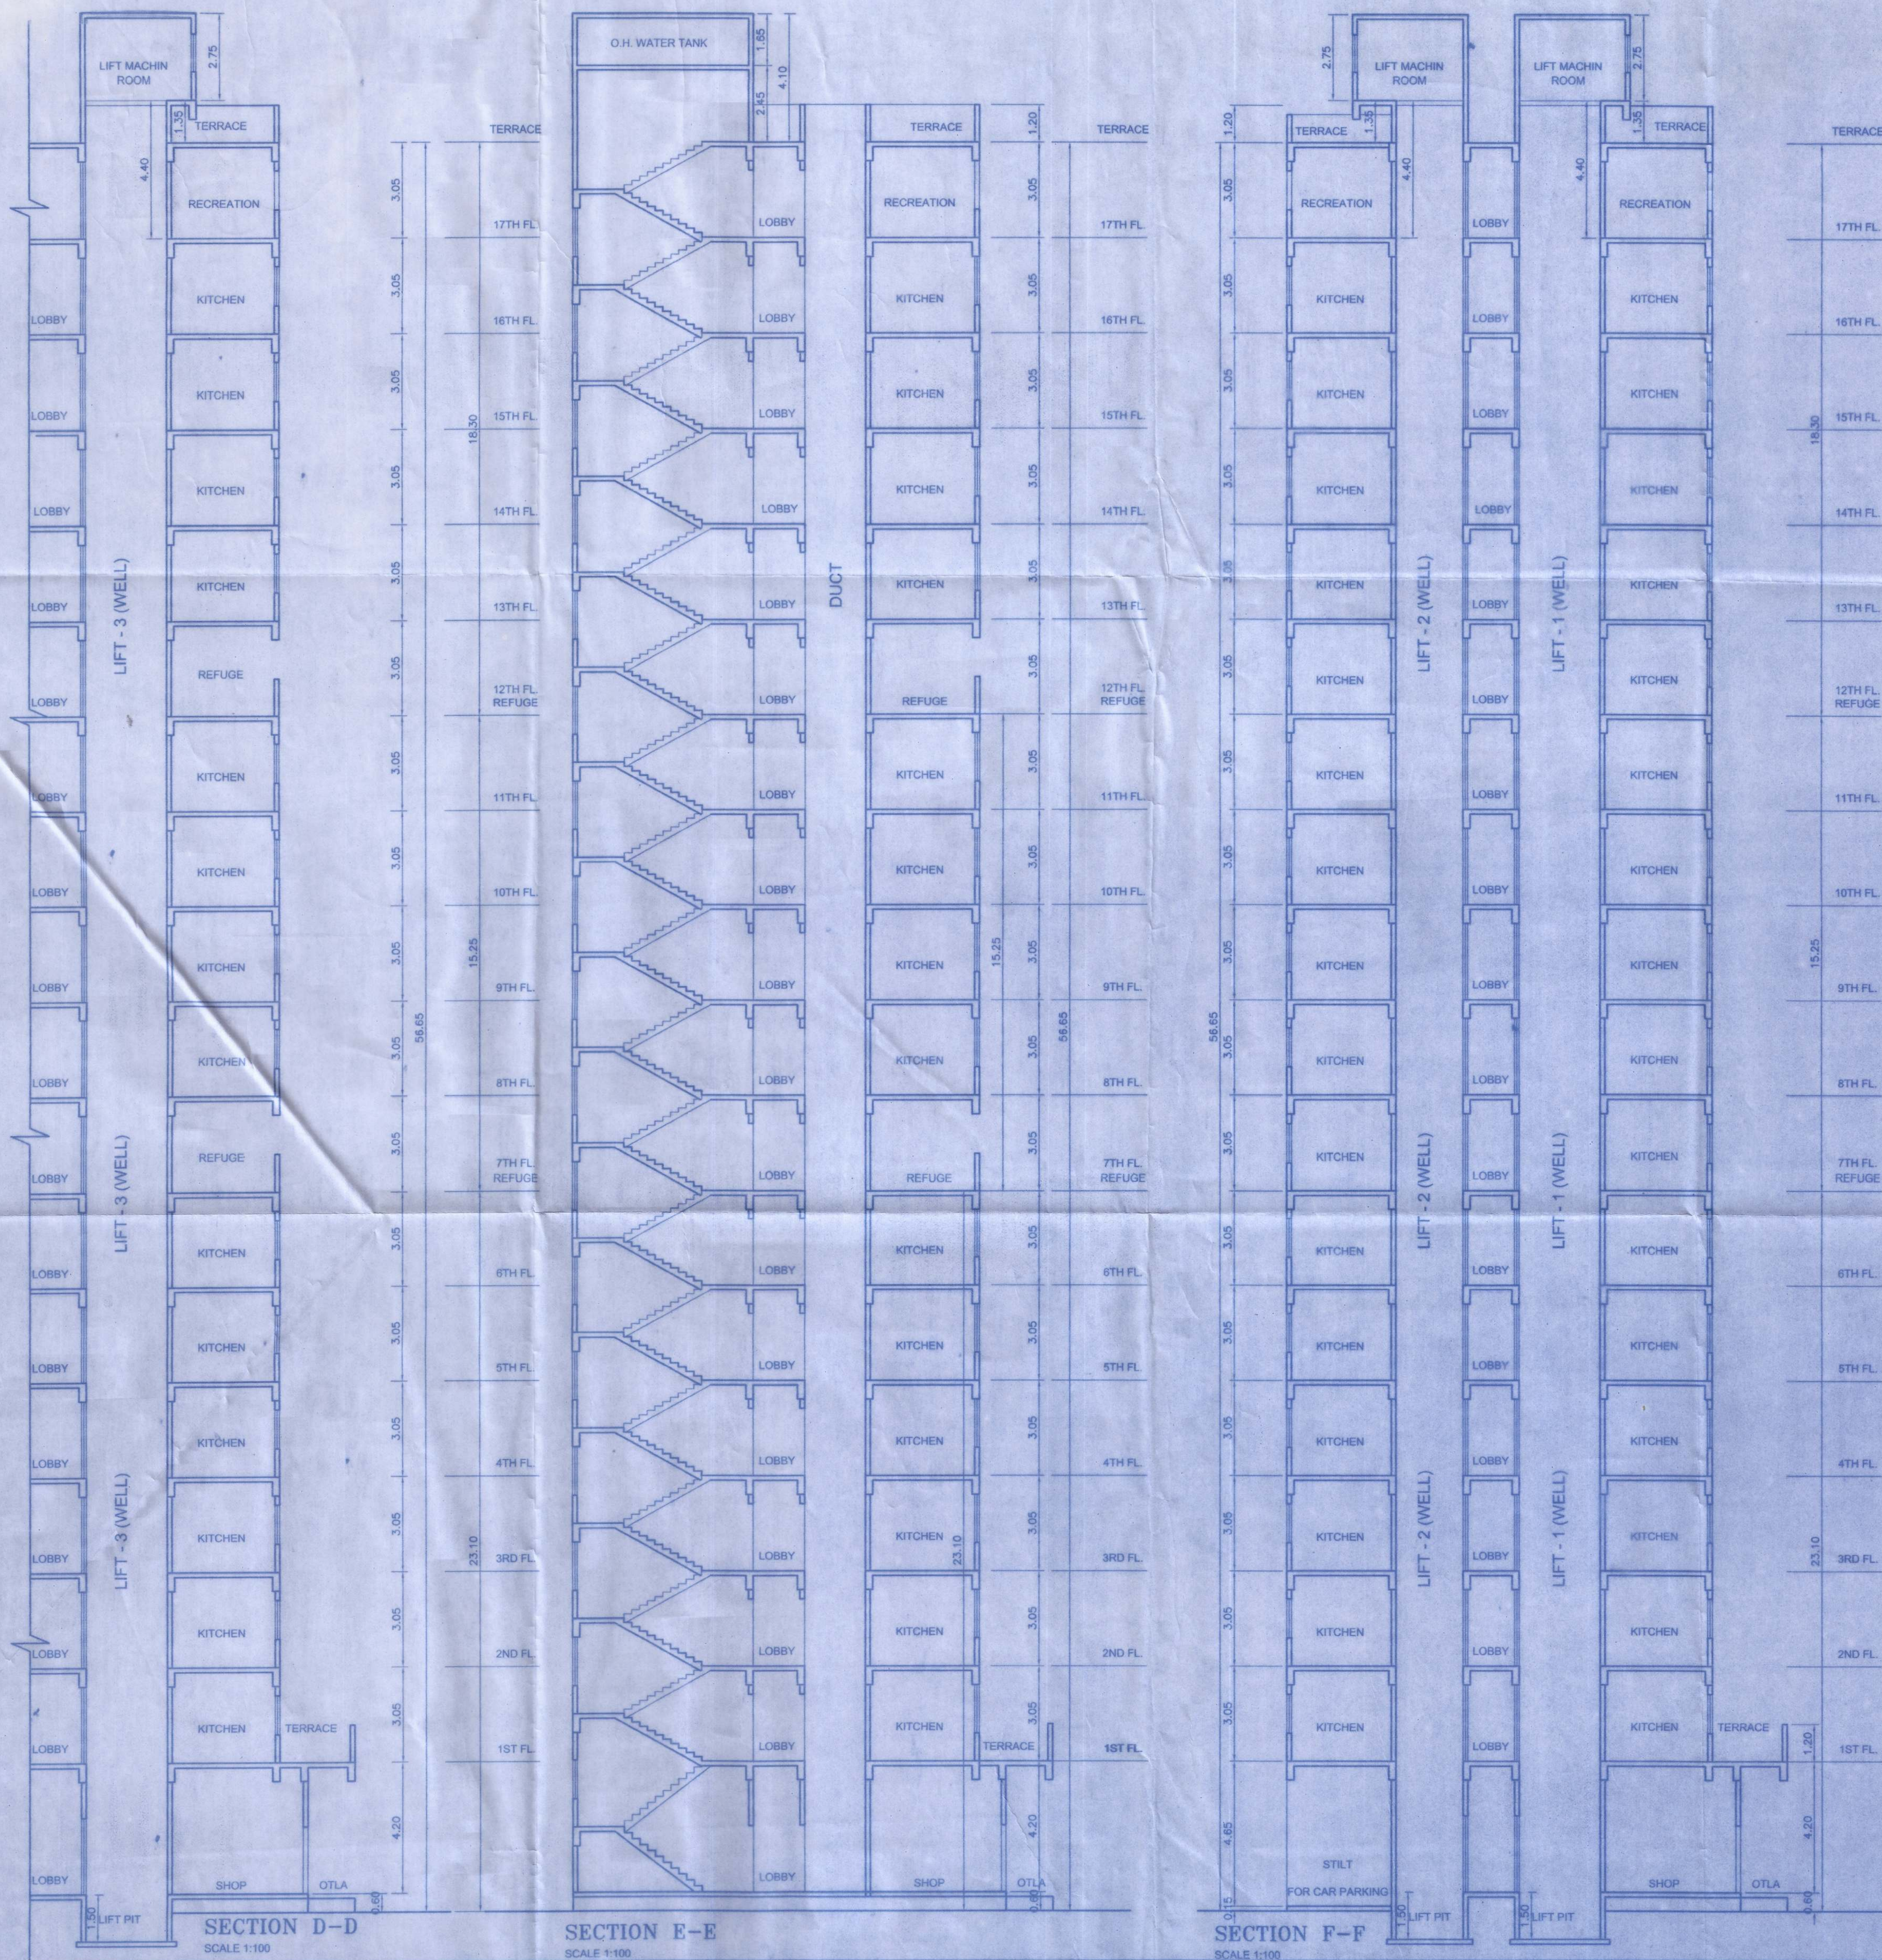

PROFORMA II			
CONTENTS OF SHEET			
SECTION D-D, SECTION E-E, SECTION F-F			
CERTIFICATE OF AREA			
CERTIFICATE THAT THE PLOT UNDER REFERENCE WAS SURVEYED BY ME ON 25/08/2019 AND THE DIMENSIONS OF THE SITE ETC. OF THE PLOT STATED ON THE PLANS ARE AS MEASURED ON SITE AND THE AREA SO WORKED OUT TALLIES WITH THE AREA STATED IN THE DOCUMENTS OF OWNERSHIP. <i>[Signature]</i> Signature of Registered Engineer			
CERTIFIED THAT THE BUILDING PLANS SUBMITTED FOR APPROVAL SATISFY THE SAFETY REQUIREMENTS FOR STRUCTURES BEING CONSTRUCTED IN SEISMIC ZONE-II IS CORRECT TO THE BEST OF OUR KNOWLEDGE AND UNDERSTANDING. IT IS ALSO CERTIFIED THAT THE STRUCTURAL DESIGN INCLUDING SAFETY FROM NATURAL HAZARDS HAS BEEN PREPARED BY DULY QUALIFIED STRUCTURAL ENGINEER AT LEAST B.E.(CIVIL) OR EQUIVALENT <i>[Signature]</i> Signature of Registered Engineer			
STAMP OF DATE OF RECEIPT OF PLANS		STAMP OF APPROVAL OF PLANS	
THIS PLAN SHALL NOT BE CONSIDERED AS PROOF OF OWNERSHIP FOR ANY DISPUTES IN ANY COURT ON LAW.		Approved as amended in... Subject to the Conditions mentioned in this office letter No. VVCMC/TPIC/ VPI...6061...320...2022-23 Dated...20/10/2022 <i>[Signature]</i> COMMISSIONER, VASAI-VIRAR CITY MUNICIPAL CORPORATION, Virar (East), Pin No. 401 305, Dist. Palghar. Certified that the above permission is issued by Commissioner VVCMC, Virar. <i>[Signature]</i> Deputy Director, VVCMC, Virar.	
REVISIONS	DESCRIPTION	DATE	SIGNATURE
DESCRIPTION OF PROPOSAL & PROPERTY			
PROPOSED RESIDENTIAL BUILDING WITH SHOPLINE ON LAND BEARING S.NO.23A H.NO.1,2,3; S.NO.23B VILLAGE-UMELE, TAL-VASAI, DIST-PALGHAR.			
NAME OF OWNER/APPLICANT		SIGNATURE OF APPLICANT	
M/S. RUBY LIFESPACES THROUGH PARTNER M/S. RUBY STRUCTURES PVT.LTD.-DIRECTOR MR. JUDE S. PEREIRA		<i>[Signature]</i>	
JOB NO. V P-6061 FILE NO-2038	DATE 24-05-22		
DRAWING NO.	SCALE AS SHOWN		
NORTH LINE	DRAWN BY DINESH		
	CHECKED BY		
		<i>[Signature]</i> SANJAY S. NARANG REGISTERED ENGINEER (Reg.No.VVCMC/ENR001) EN-CON Architectural & Structural Works Project Consultants G 7/8 "D" WING, SETHI PALACE/AMBADI ROAD, VASAI ROAD (WEST) 401 202 PHONE: 0220-336316, 333404 E-mail: encon4@gmail.com	
133/D/PROJECT/VASAI VIRAR/2306 PEREIRA/UMELE/TAL/VASAI/10.05.22/UMELE PLANNING			