


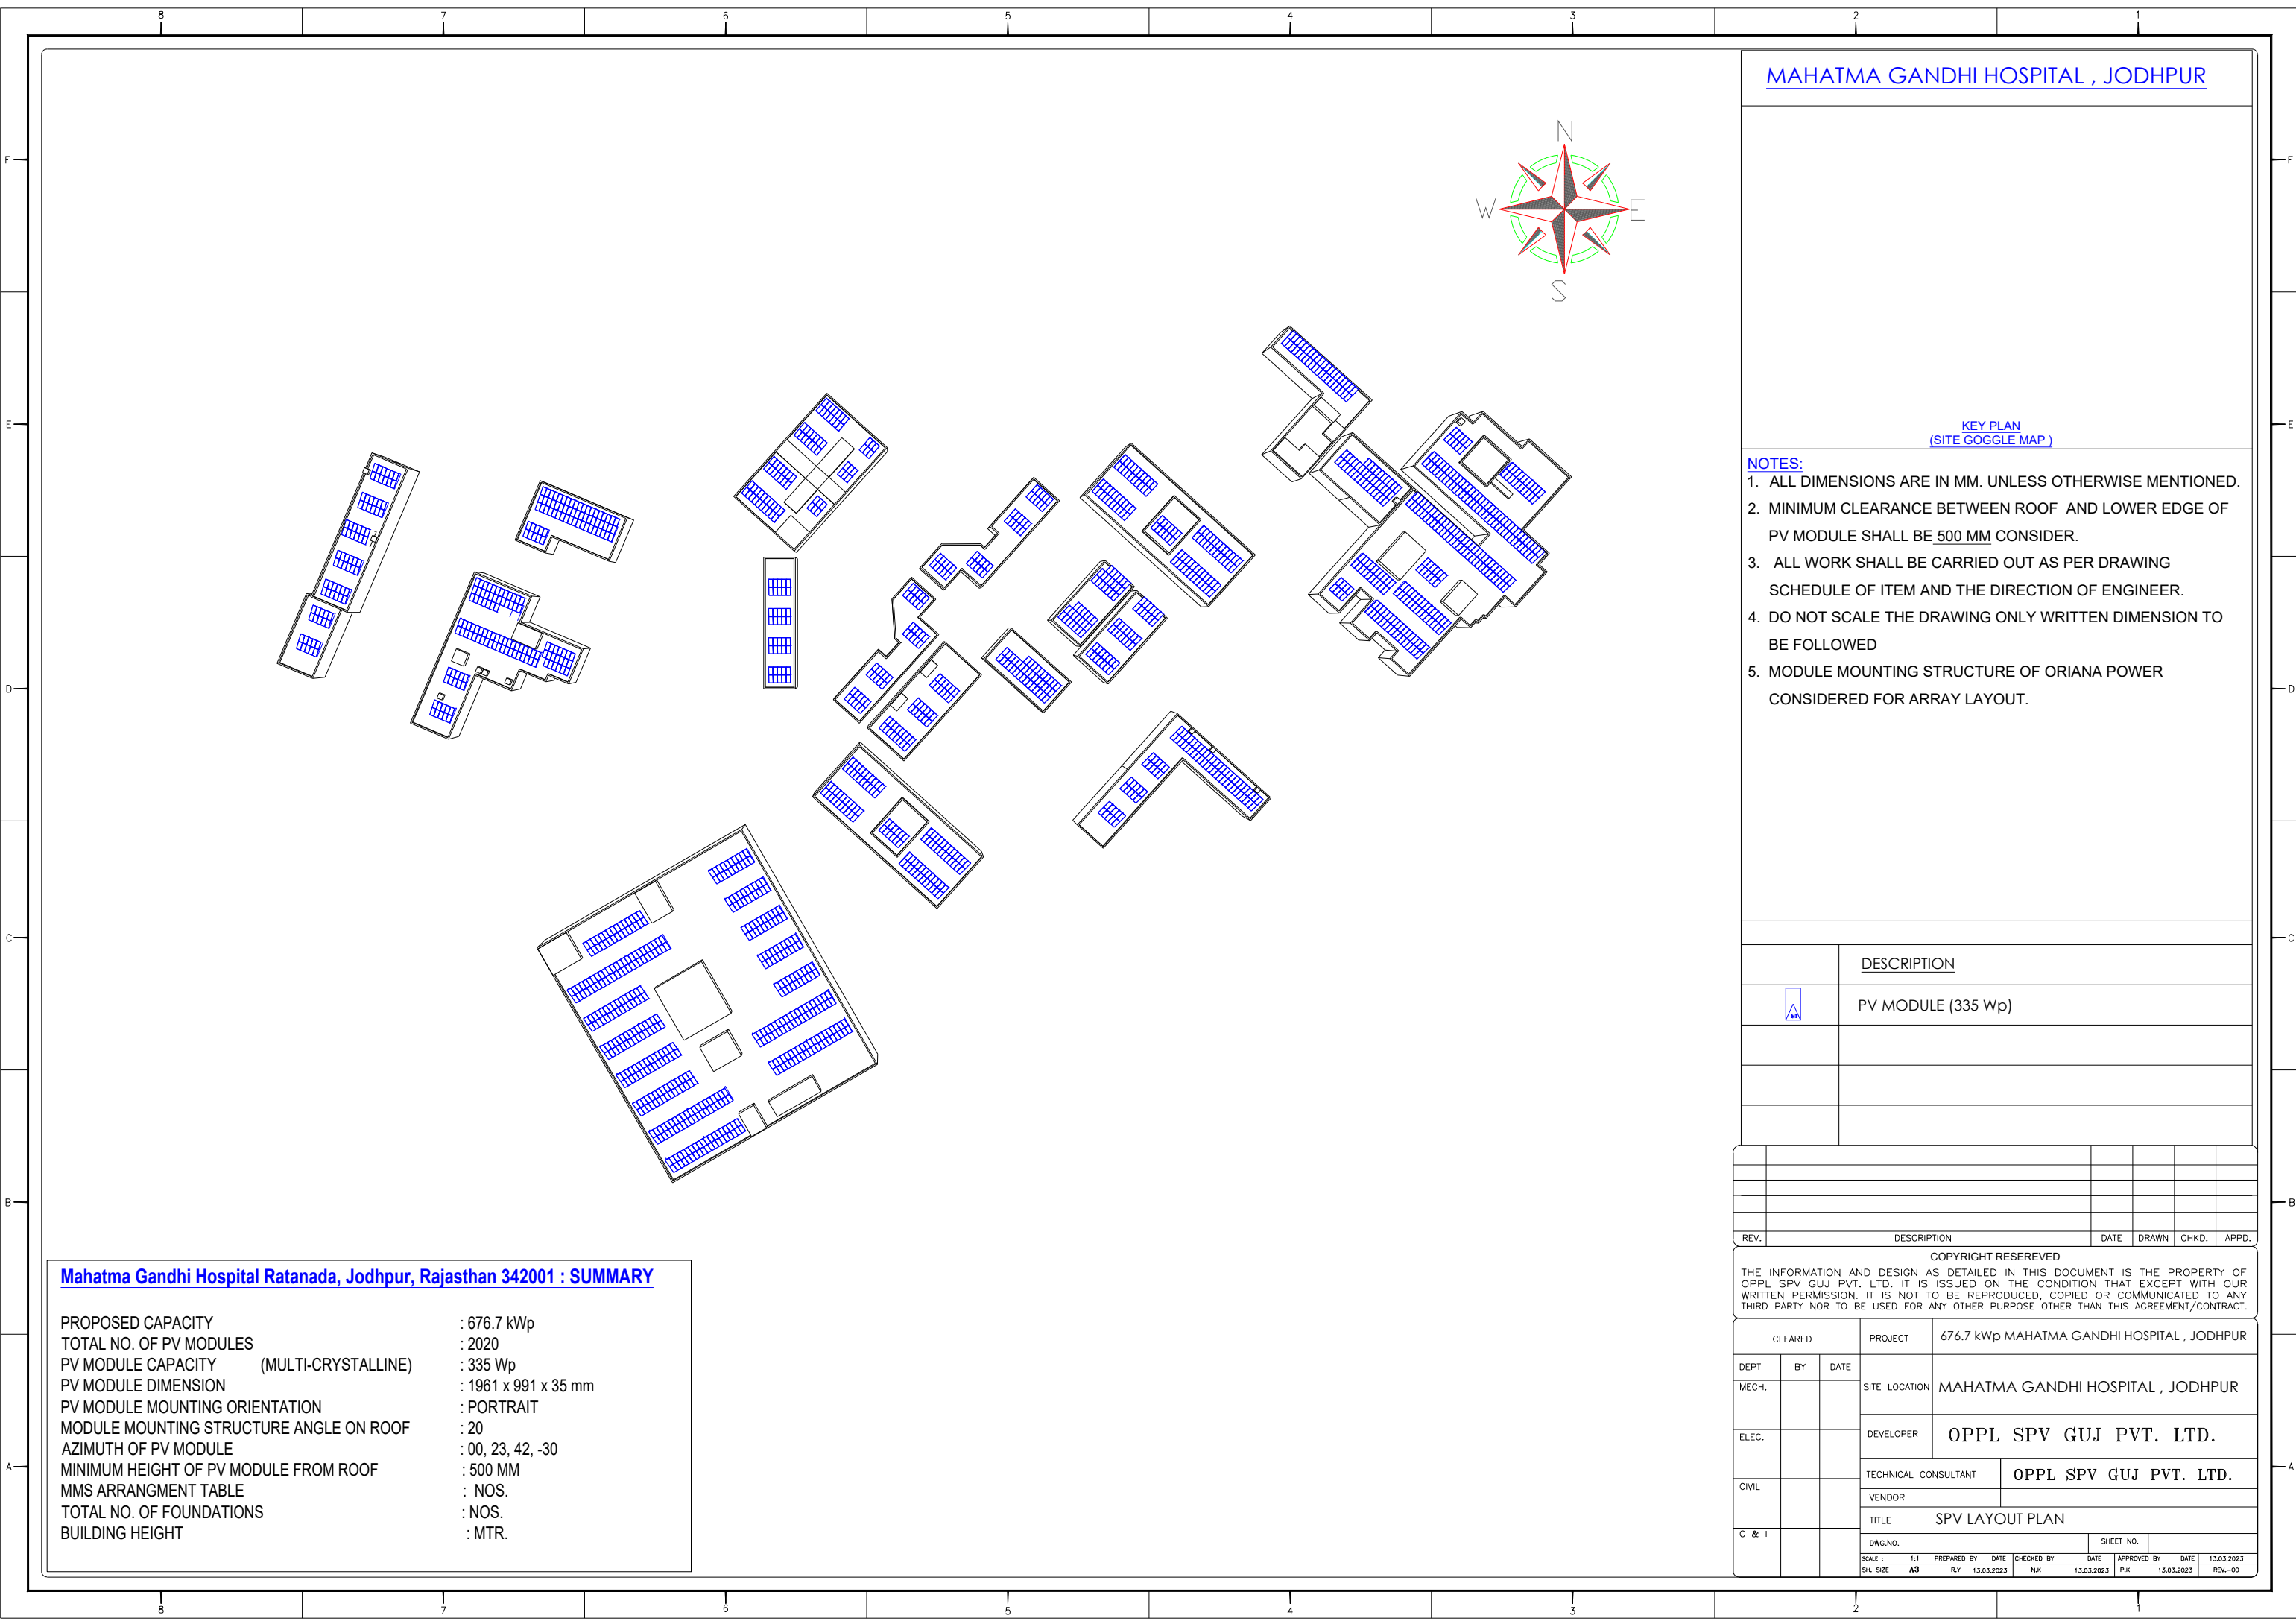

MAHATMA GANDHI HOSPITAL , JODHPUR

KEY PLAN
(SITE GOGGLE MAP)

- NOTES:
- 1. ALL DIMENSIONS ARE IN MM. UNLESS OTHERWISE MENTIONED.
 - 2. MINIMUM CLEARANCE BETWEEN ROOF AND LOWER EDGE OF PV MODULE SHALL BE 500 MM CONSIDER.
 - 3. ALL WORK SHALL BE CARRIED OUT AS PER DRAWING SCHEDULE OF ITEM AND THE DIRECTION OF ENGINEER.
 - 4. DO NOT SCALE THE DRAWING ONLY WRITTEN DIMENSION TO BE FOLLOWED
 - 5. MODULE MOUNTING STRUCTURE OF ORIANA POWER CONSIDERED FOR ARRAY LAYOUT.

	DESCRIPTION
	PV MODULE (335 Wp)

REV.	DESCRIPTION	DATE	DRAWN	CHKD.	APPD.

COPYRIGHT RESEREVED

THE INFORMATION AND DESIGN AS DETAILED IN THIS DOCUMENT IS THE PROPERTY OF OPPL SPV GUJ PVT. LTD. IT IS ISSUED ON THE CONDITION THAT EXCEPT WITH OUR WRITTEN PERMISSION, IT IS NOT TO BE REPRODUCED, COPIED OR COMMUNICATED TO ANY THIRD PARTY NOR TO BE USED FOR ANY OTHER PURPOSE OTHER THAN THIS AGREEMENT/CONTRACT.

CLEARED			PROJECT	676.7 kWp MAHATMA GANDHI HOSPITAL , JODHPUR	
DEPT	BY	DATE	SITE LOCATION	MAHATMA GANDHI HOSPITAL , JODHPUR	
MECH.					
ELEC.			DEVELOPER	OPPL SPV GUJ PVT. LTD.	
			TECHNICAL CONSULTANT	OPPL SPV GUJ PVT. LTD.	
CIVIL			VENDOR		
			TITLE	SPV LAYOUT PLAN	
C & I			DWG.NO.	SHEET NO.	
			SCALE : 1:1	PREPARED BY	DATE
			SH. SIZE A3	R.Y. 13.03.2023	N.K. 13.03.2023
				APPROVED BY	DATE 13.03.2023
					REV.-00

Mahatma Gandhi Hospital Ratanada, Jodhpur, Rajasthan 342001 : SUMMARY	
PROPOSED CAPACITY	: 676.7 kWp
TOTAL NO. OF PV MODULES	: 2020
PV MODULE CAPACITY (MULTI-CRYSTALLINE)	: 335 Wp
PV MODULE DIMENSION	: 1961 x 991 x 35 mm
PV MODULE MOUNTING ORIENTATION	: PORTRAIT
MODULE MOUNTING STRUCTURE ANGLE ON ROOF	: 20
AZIMUTH OF PV MODULE	: 00, 23, 42, -30
MINIMUM HEIGHT OF PV MODULE FROM ROOF	: 500 MM
MMS ARRANGMENT TABLE	: NOS.
TOTAL NO. OF FOUNDATIONS	: NOS.
BUILDING HEIGHT	: MTR.