



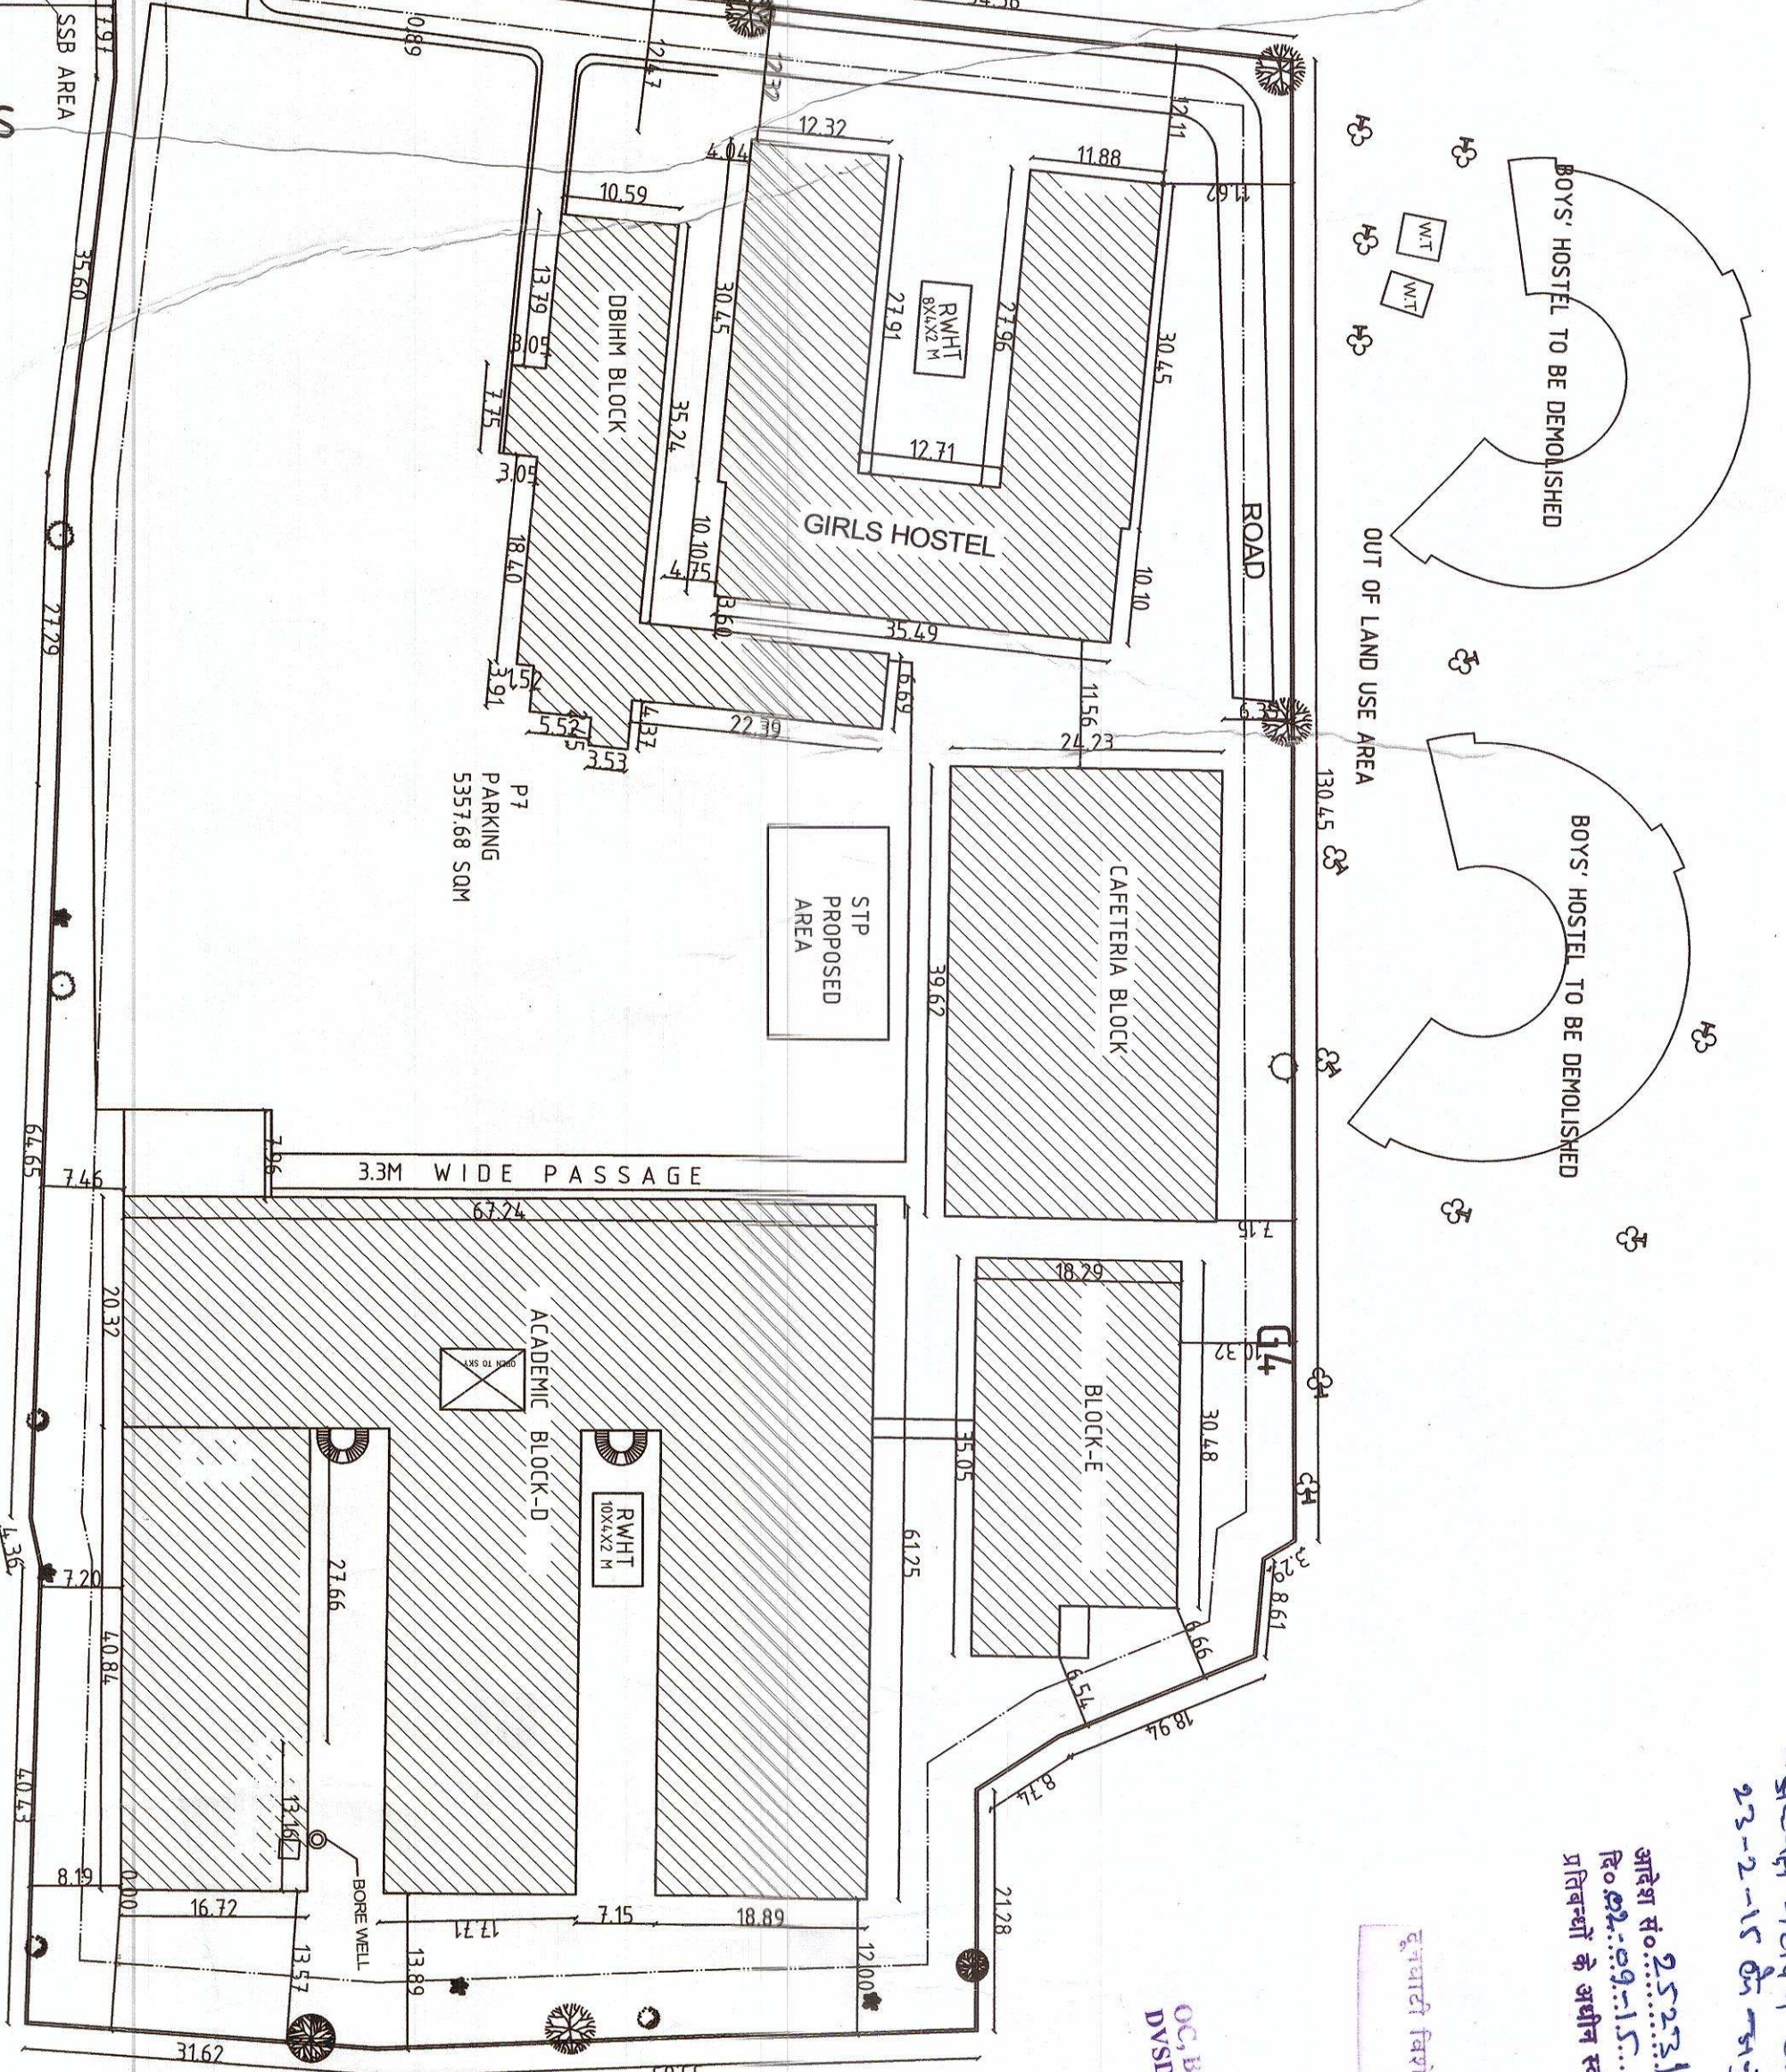

OC, Budget Permit
DVSDA, Debra Dan
2/10/2015
(J.E.)

PROP. OF OTHERS

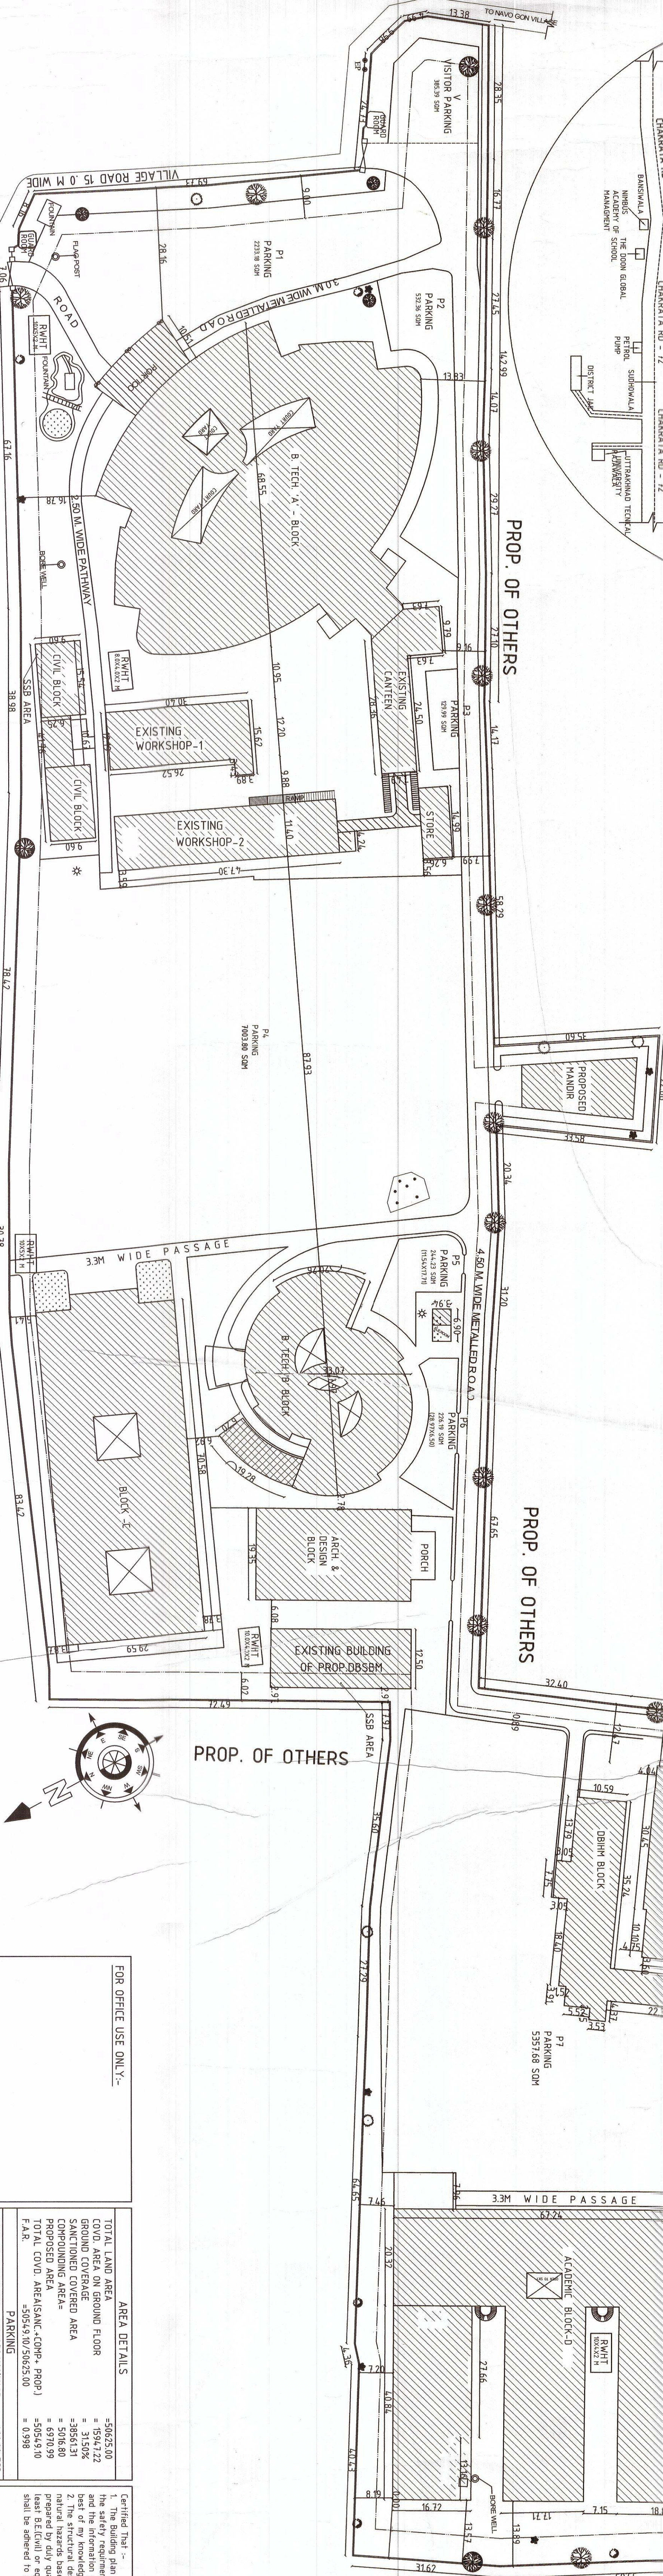

A STATEMENT IN MTS

SANCTIONED CQVD. AREA STATEMENT IN MTS.				
TOTAL PLOT AREA		=50625.00 SQ.M.		
AREA STATEMENT IN SQ.MTS.				
BUILDING	G.F.	F.F.	S.F.	T.F.
	EXIST /	EXIST /	EXIST /	EXIST /
	1	2	3	4
	TOTAL	TOTAL	TOTAL	TOTAL

ACADMIC ENRG. BLOCK A	26/12/23	26/12/23	26/12/23	AREA	NAV GAON MAUZA KASWALI KOT
ACADMIC ENRG. BLOCK B	26/12/23	26/12/23	26/12/23	7836.69	TEHSIL VIKAS NAGAR DEHRADUN

ACADEMIC ENG. BLOCK 'C'	1924.16	1924.16	2302.42
ACADEMIC ENG. BLOCK 'D'	4226.00	4226.00	5172.24
ACADEMIC BLOCK 'D'	4226.00	4226.00	12678.98
GIRLS' HOSTEL	968.03	968.03	3872.12
CANTEEN	228.05	238.05	714.15
STORAGE	915.2	915.2	915.2
GAZETED ROOMS	29.04	--	29.04
WORKSHOP-1	509.93	493.18	1456.16
WORKSHOP-2	444.98	444.98	1344.98
BLACK- E	669.00	632.00	1953.00
TOTAL	12591.58	12456.89	38561.35

1. The building plan submitted for approval satisfy the safety requirements as stipulated in Amnurevue - II and the information given is factually correct to the best of my knowledge and understanding.
2. The structural design including safety from natural hazards based on soil conditions has been prepared by duly qualified structural engineer at least B.E.(Civil) or equivalent and these Provisions shall be adhered to during the construction.

0.