

TRUE EXTRACT

FROM

CADASTRAL SURVEY SHEET NO 145 (Fifth Edition - 1968)

SHOWING

146 (Fifth Edition - 1968)

CADASTRAL SURVEY NO. 2193


OF

BHULESHWER DIVISION

SCALE - 1Cm = 5 Metres

Note :-

The Certified Copy of plan is given for c.s. Boundries only without prejudice to the status of structures & stories on this land in question

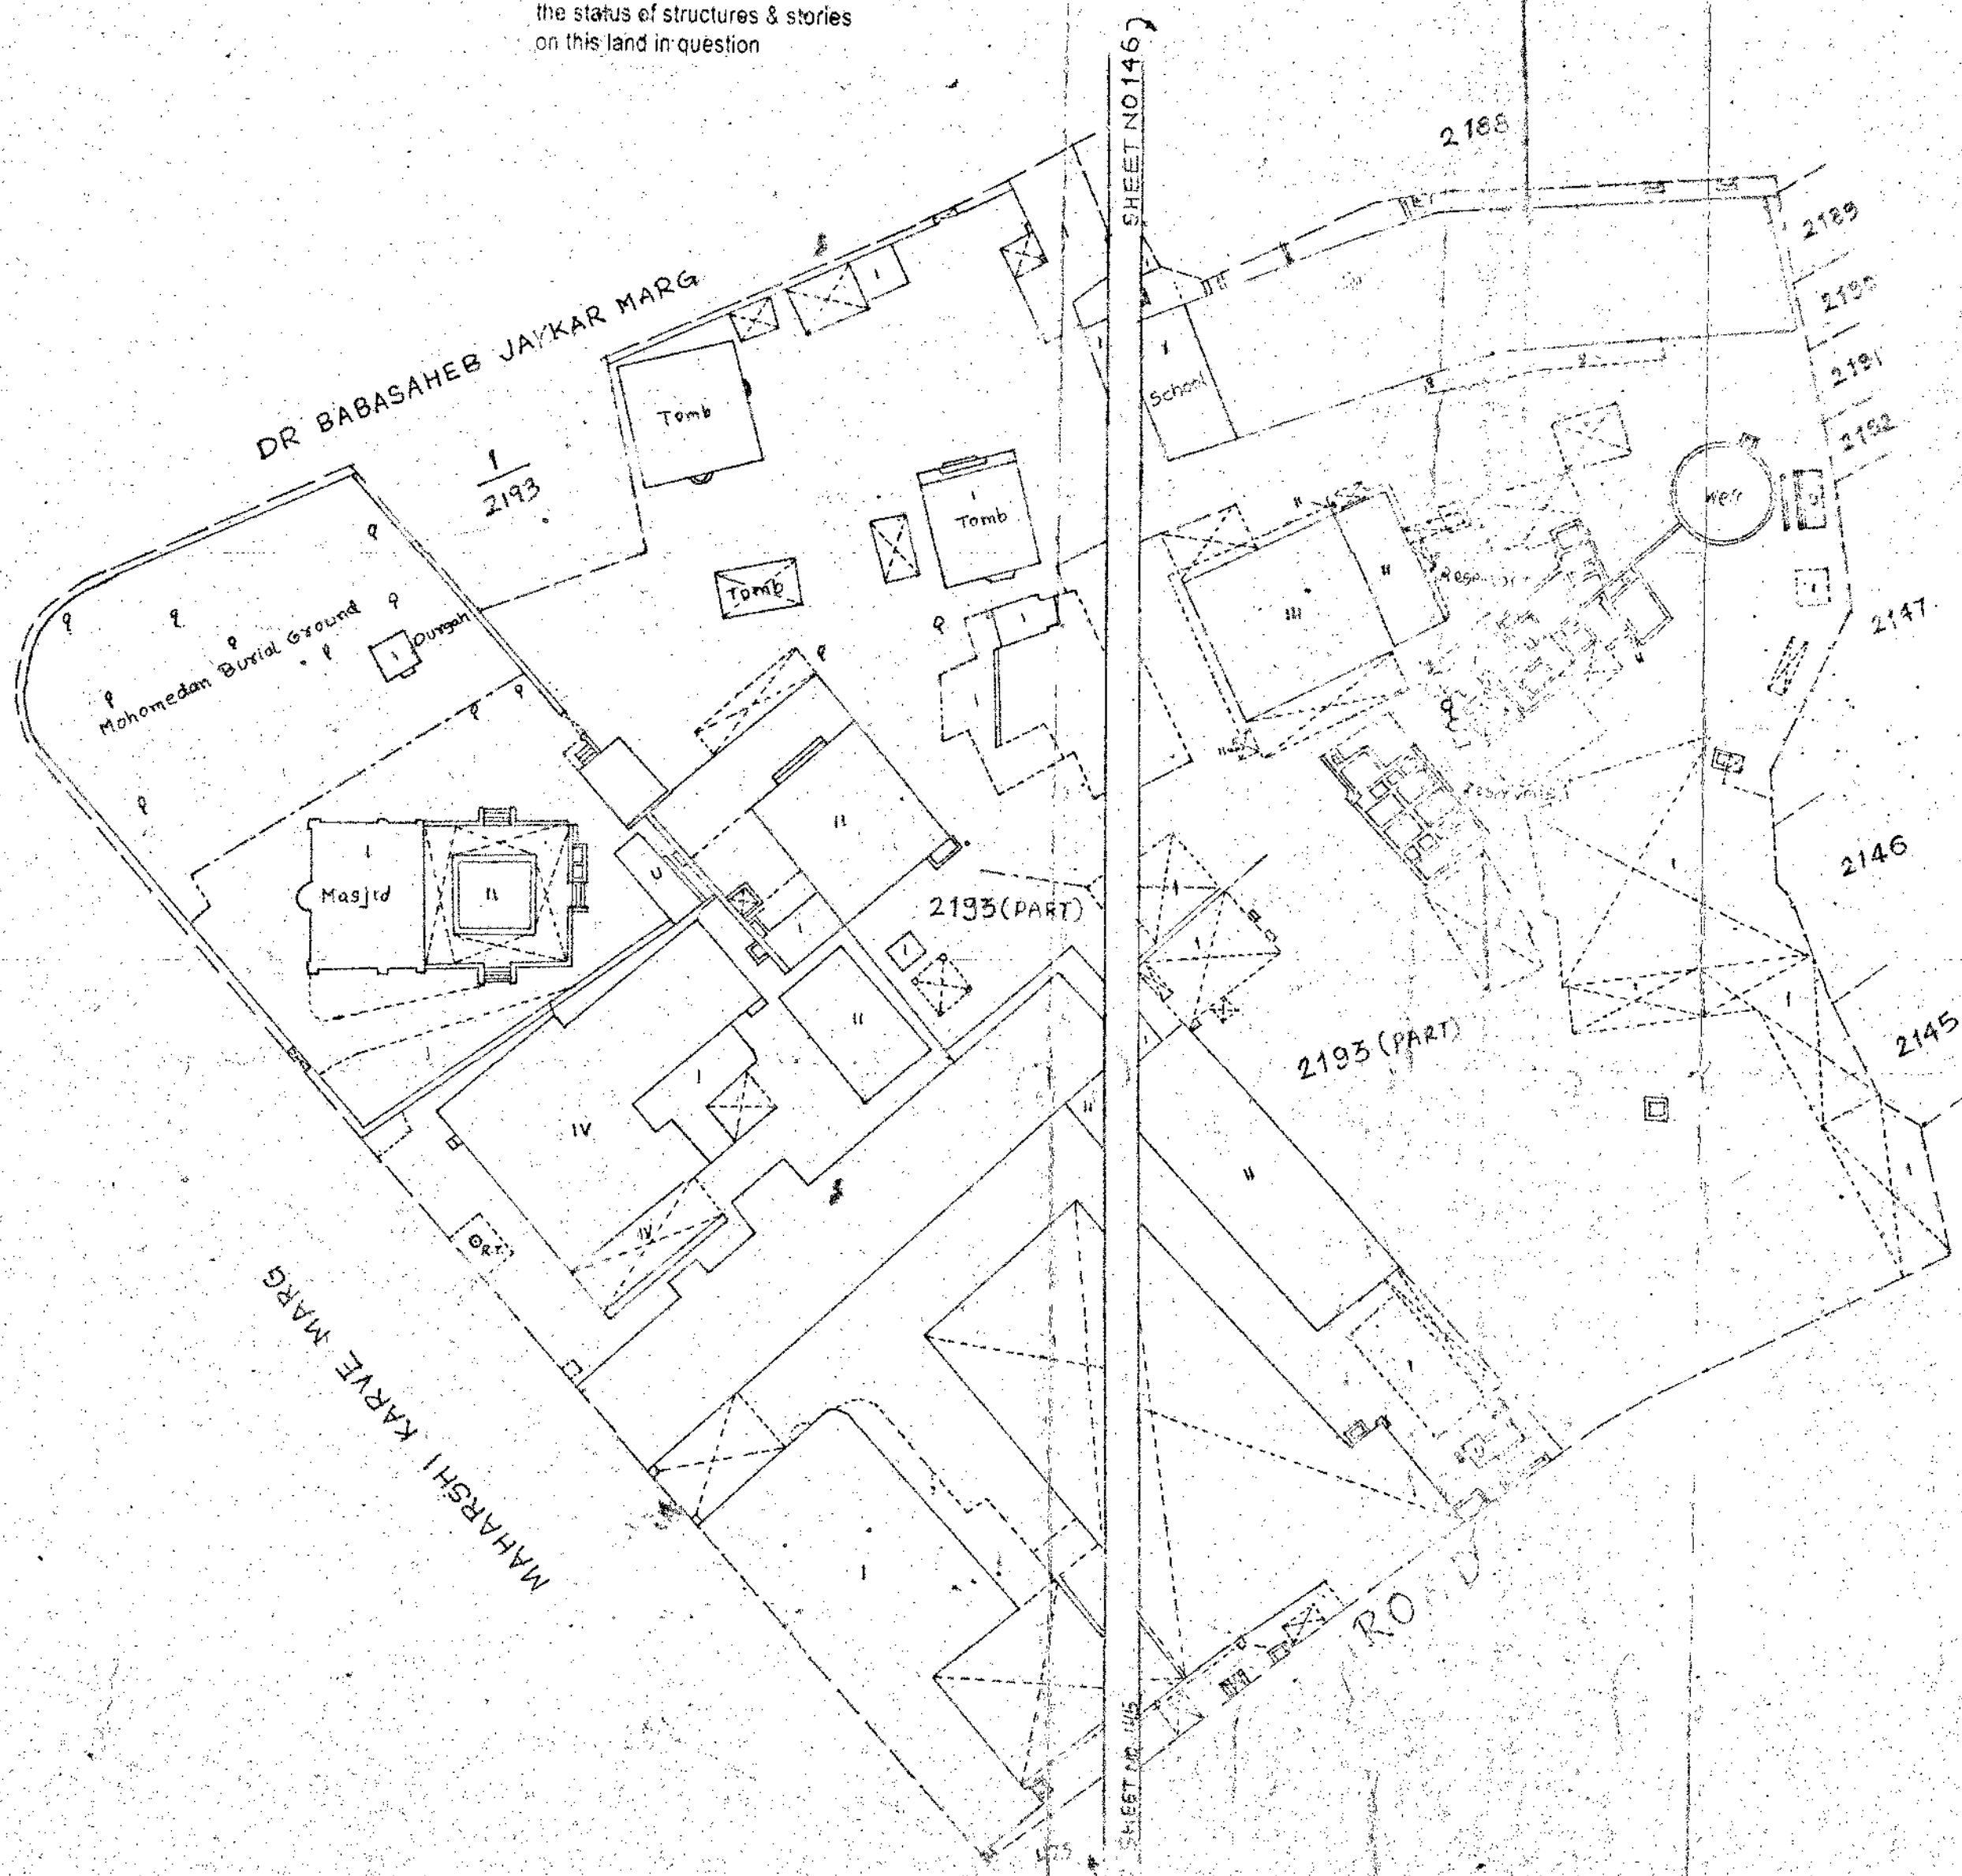

D. B. Realty

Name of Applicant	
Date of Application	5.10.2020
Receipt No.	2423855
Date	15 OCT 2023
Date of Issue	

CHARGES FOR THE CERTIFIED COPY OF TRUE EXTRACT OF THE PLAN RS. 200/-

TRACED BY

COMPARED BY


MUNICIPAL
DATED

15 OCT 2023

M. B. 12
9/10/2020

Arjun
9/10/2020

13/10/2020
ASSIST. MPPR
CUM CITY SURVEY OFFICER NO. 1

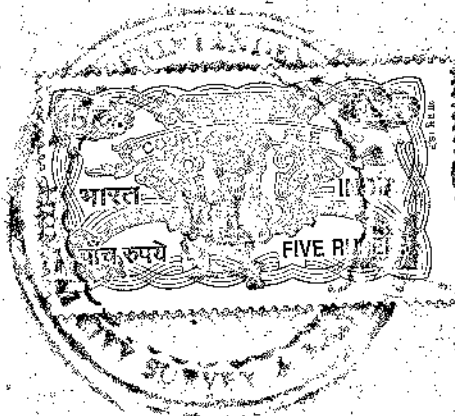

13/10/2020
MUMBAI CITY SURVEY & LAND REVENUE