

AREA STATEMENT

1. TOTAL PLOT AREA (AS PER SITE PLOT)	= 2604.40 Sq. MT
2. ROAD WIDENING AREA	= 105.02 Sq. MT
3. NET LAND AREA	= 2499.38 Sq. MT
4. MECHANISED PARKING WITHOUT STAIRS & LIFT & RAMP	= 1164.28 Sq. MT
5. BASEMENT AREA	= 226.87 Sq. MT
6. G.F AREA WITHOUT STAIR & LIFT	= 1059.43 Sq. MT
7. 1ST F AREA WITH STAIR & LIFT & ATRIUM	= 1054.98 Sq. MT
8. 2ND F AREA WITHOUT STAIR & LIFT & ATRIUM	= 1037.92 SQ. MT
9. 3RD F AREA WITHOUT STAIR & LIFT	= 1070.65 SQ. MT
10. 4TH F AREA WITHOUT STAIR & LIFT	= 1070.65 SQ. MT
11. 5TH F AREA WITHOUT STAIR & LIFT	= 1070.65 SQ. MT
12. TOTAL COVERED AREA	= 6591.15 SQ. MT
13. OPEN AREA	= 1338.79 Sq. MT
14. GROUND COVERAGE	= 46.63%
15. F.A.R	= 2.63
16. STAIRS & LIFT AREA	= 90.38 Sq. Mt.
17. SHAFTS AREA	= 8.56 Sq. Mt.

PROJECT

BHARAT HEART AND SUPER SPECIALITY HOSPITAL

CONSULTING HOSPITAL ARCHITECT

HOSMAC (INDIA) PVT. LTD
120, UDYOG BHAVAN, SONAWALA ROAD,
GOREGAON (E), MUMBAI-400063

STRUCTURAL ENGINEER

PEDANEKAR & ASSOCIATES
53, UDYOG BHAVAN, SONAWALA ROAD,
GOREGAON (E), MUMBAI-400063


DRAWING DETAILS:

SCALE:	DATE:	DRAWN BY:	CHECKED BY:
	22-06-2016		
JOB NO.	ORG. NO.	SHEET NO.	REV. NO.
		01	

PARKING CALCULATIONS:-

TOTAL PLOT AREA	= 2604.40 SQ. MT.
TOTAL COVERED AREA	= 6591.15 SQ. MT.
REQUIRED NO. OF ECS (6591.15X1.5/100)	= 98.86 ECS
PARKING PROVIDED IN MECHANISED	= 58.00 ECS

PROPOSED HOSPITAL BUILDING FOR
DR. CHETAN SWAROOP SHARMA S/O SH.
JAGDISH CHANDER SHARMA, (2) SMT.
JAGTAMBA SHARMA W/O DR. CHETAN
SWAROOP SHARMA AND (3) SH. ISHAN
SHARMA S/O DR. CHETAN SWAROOP
SHARMA SITUATED AT KH. NO. - 192, 190,
MAUZA BHARUWALA GRANT, CANTONMENT
AREA, PARGANA CENTRAL DUN, DISTT.
DEHRADUN (U.K.)

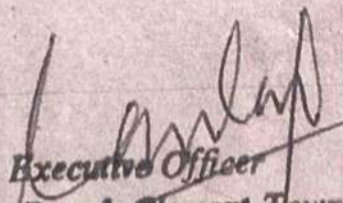
Chief Executive Officer
Cantonment Board, Clement Town
Dehra Dun (Uttarakhand)

BHARAT HEART AND SUPER SPECIALITY HOSPITAL

CONSULTING HOSPITAL ARCHITECT

HOSMAC (INDIA) PVT. LTD
120, UDYOG BHAVAN, SONAWALA ROAD,
GOREGAON (E), MUMBAI-400063

STRUCTURAL ENGINEER

PEDANEKAR & ASSOCIATES
53, UDYOG BHAVAN, SONAWALA ROAD,
GOREGAON (E), MUMBAI-400063

DRAWING DETAILS:

SCALE

DATE

DRAWN BY

CHECKED BY

22-06-2016

JOB NO

ORG NO

SHEET NO.

REV NO.

01

PARKING CALCULATIONS:-

TOTAL PLOT AREA	= 2604.40 SQ.MT.
TOTAL COVERED AREA	= 6591.15 SQ.MT.
REQUIRED NO. OF ECS(6591.15X1.5/100)	= 98.86 ECS
PARKING PROVIDED IN MECHANISED	= 58.00 ECS
PARKING PROVIDED IN OPEN AREA	= 41.00 ECS
TOTAL PARKING PROVIDED	= 99.00 ECS

NORTH

TITLE




SOUTH SIDE ELEVATION

CLIENT:

DR. CHETAN SWAROOP SHARMA

BHARAT HEART AND SUPER
SPECIALITY HOSPITAL AT
DEHRADUN



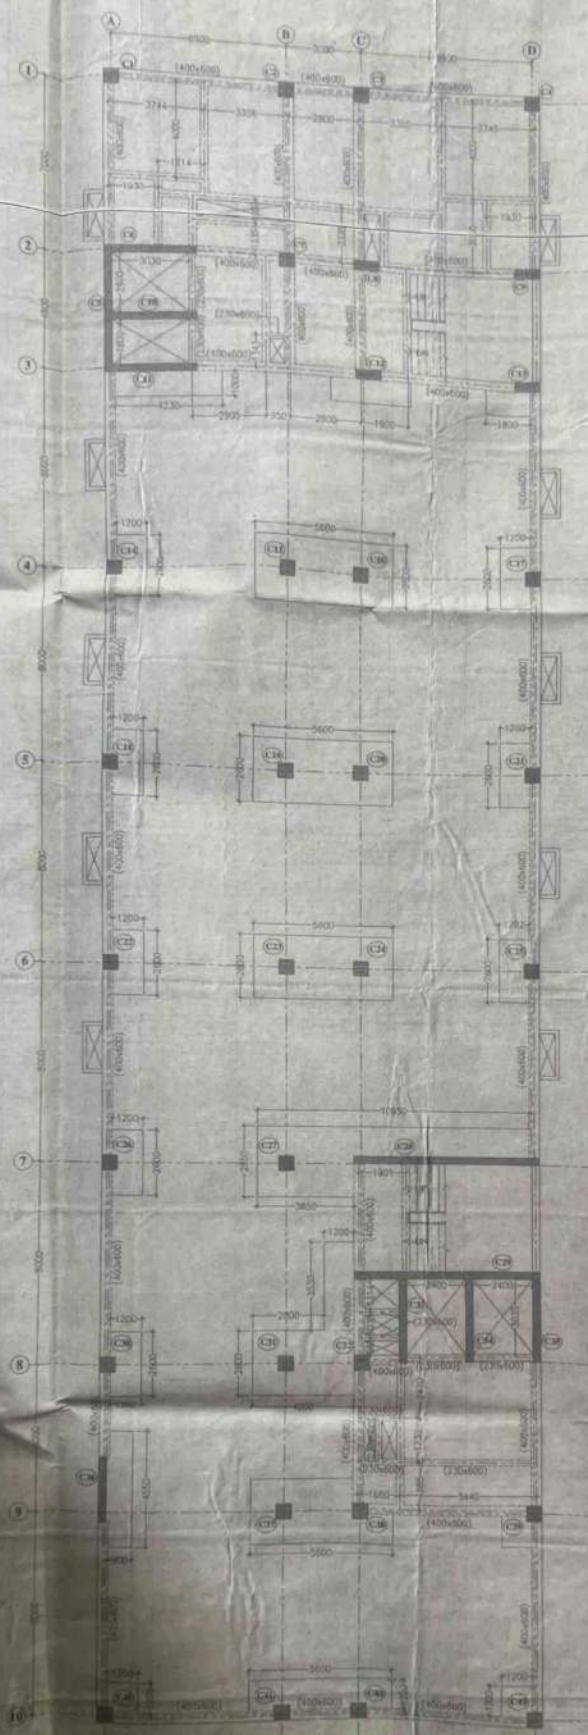

LAYOUT AT THIRD FLOOR LEVEL
 10.11.18

• ALL DIMENSIONS ARE IN METERS
 • ALL ROOMS ARE TO BE FINISHED







SHARAT HEART SUPER SPECIALITY HOSPITAL
 AT DEHRADUN

HOSPITAL BUILDING

Layout At Third Floor Level

SCALE: 1:100

CHD: BY: DATE: 10.11.18

DRG: BY: DATE: 10.11.18

REVISION NO: CIVIL-1426-01-001-R0

Project: SHARAT HEART SUPER SPECIALITY HOSPITAL

At Dehradun

Project: SHARAT HEART SUPER SPECIALITY HOSPITAL

At Dehradun

4.0X7.0M CANOPY
AS SPECIFIED

SEC

MAIN TRAFFIC ENTRANCE GATE

6.0X4.0M CANOPY
AS SPECIFIED

GROUND FLOOR PLAN

AREA STATEMENT

1. TOTAL PLOT AREA (AS PER SITE PLOT)	= 2604.40 Sq.MT.
2. ROAD WIDENING AREA	= 105.02 Sq.Mt.
3. NET LAND AREA	= 2499.38 Sq.Mt.
4. MECHANISED PARKING WITHOUT STAIRS & LIFT & RAMP	= 1164.28 Sq.MT.
5. BASEMENT AREA	= 226.87 Sq. MT.
6. G.F AREA WITHOUT STAIR & LIFT	= 1059.43 Sq.MT.
7. 1ST.F AREA WITH STAIR & LIFT & ATRIUM	= 1054.98 Sq.MT.
8. 2ND.F AREA WITHOUT STAIR & LIFT & ATRIUM	= 1037.92 SQ.MT.
9. 3RD.F AREA WITHOUT STAIR & LIFT	= 1070.65 SQ.MT.
10. 4TH.F AREA WITHOUT STAIR & LIFT	= 1070.65 SQ.MT.
11. 5TH.F AREA WITHOUT STAIR & LIFT	= 1070.65 SQ.MT.
12. TOTAL COVERED AREA	= 6591.15 SQ.MT.
13. OPEN AREA	= 1338.79 Sq.MT.
14. GROUND COVERAGE	= 46.63%
15. F.A.R	= 2.63
16. STAIRS & LIFT AREA	= 90.38 Sq.Mt.
17. SHAFTS AREA	= 8.56 Sq.Mt.

PROJECT

BHARAT HEART AND SUPER SPECIALITY HOSPITAL

CONSULTING HOSPITAL ARCHITECT

HQSMAC (INDIA) PVT. LTD

120, UDYOG BHAVAN, SONAWALA ROAD,
GOREGAON (E), MUMBAI-400063

STRUCTURAL ENGINEER

PEDANEKAR & ASSOCIATES

53, UDYOG BHAVAN, SONAWALA ROAD,
GOREGAON (E), MUMBAI-400063

DRAWING DETAILS

SCALE:	DATE:	DRAWN BY:	CHECKED BY:
1:100	22-06-2016		
JOB NO:	DRG. NO:	SHEET NO:	REV. NO:
	B-02	01	

PARKING CALCULATIONS:-

TOTAL PLOT AREA	= 2604.40 SQ.MT.
TOTAL COVERED AREA	= 6591.15 SQ.MT.
REQUIRED NO. OF ECS(6591.15 X 1.5/100)	= 98.86 ECS
PARKING PROVIDED IN MECHANISED	= 58.00 ECS
PARKING PROVIDED IN OPEN AREA	= 41.00 ECS
TOTAL PARKING PROVIDED	= 99.00 ECS

NORTH

TITLE




**FLOOR PLAN
(GROUND)**

CLIENT:

DR. CHETAN SWAROOP SHARMA

Chetan Sharma
**BHARAT HEART AND SUPER
SPECIALITY HOSPITAL AT
DEHRADUN**


PROPOSED HOSPITAL BUILDING FOR
DR. CHETAN SWAROOP SHARMA S/O SH.
JAGDISH CHANDER SHARMA, (2) SMT.
JAGTAMBA SHARMA W/O DR. CHETAN
SWAROOP SHARMA AND (3) SH. ISHAN
SHARMA S/O DR. CHETAN SWAROOP
SHARMA SITUATED AT KH. NO. - 192,190,
MAUZA BHARUWALA GRANT, CANTONMENT
AREA, PARGANA CENTRAL DUN, DISTT.
DEHRADUN (U.K.)

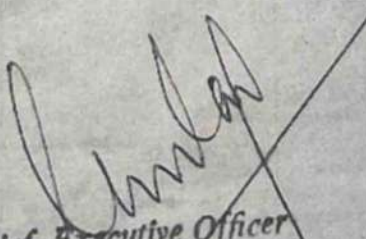


Chief Executive Officer
Cantonment Board, Clement Town
Dehra Dun (Uttarakhand)

PROPOSED HOSPITAL BUILDING FOR
DR. CHETAN SWAROOP SHARMA S/O SH.
JAGDISH CHANDER SHARMA. (2) SMT
JAGTAMBA SHARMA W/O DR. CHETAN
SWAROOP SHARMA AND (3) SH. BHANU
SHARMA S/O DR. CHETAN SWAROOP
SHARMA SITUATED AT KH. NO. - 192, 190,
MAUZA BHARUWALA GRANT, CANTONMENT
AREA, PARGANA CENTRAL DUN, DISTT
DEHRADUN (U.K.)


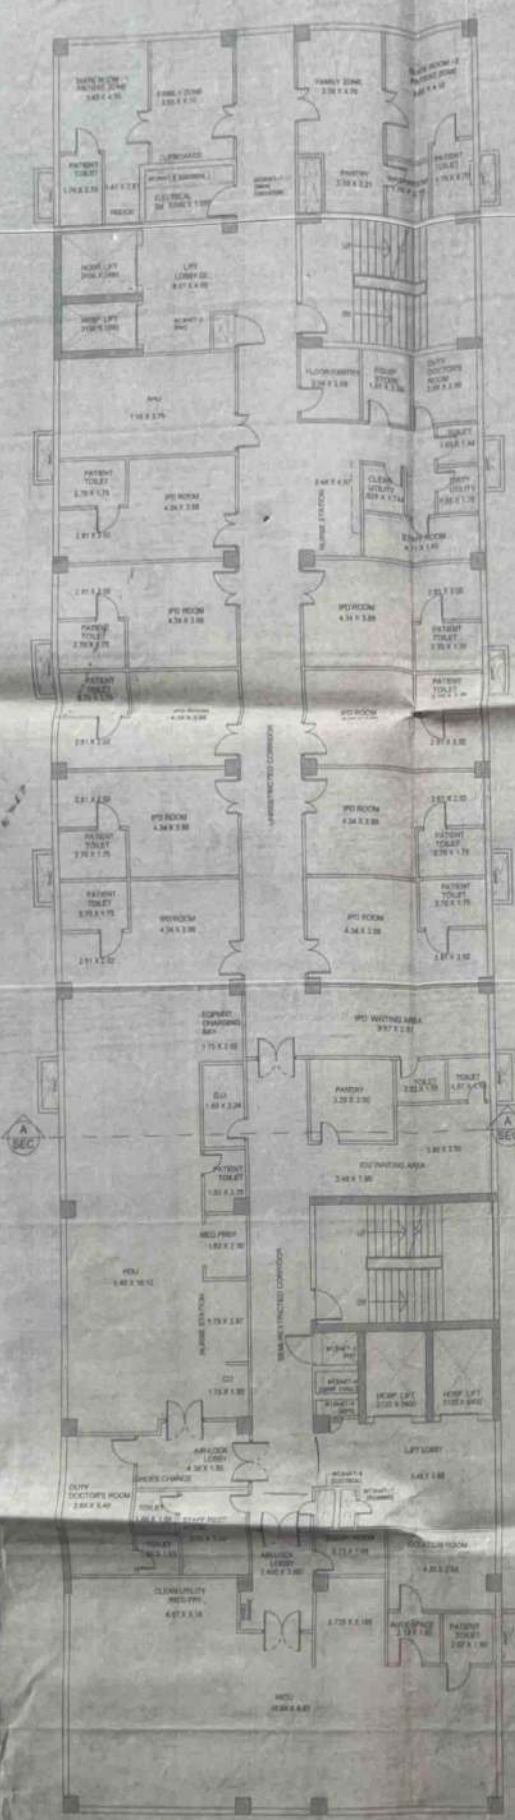

THIRD FLOOR PLAN

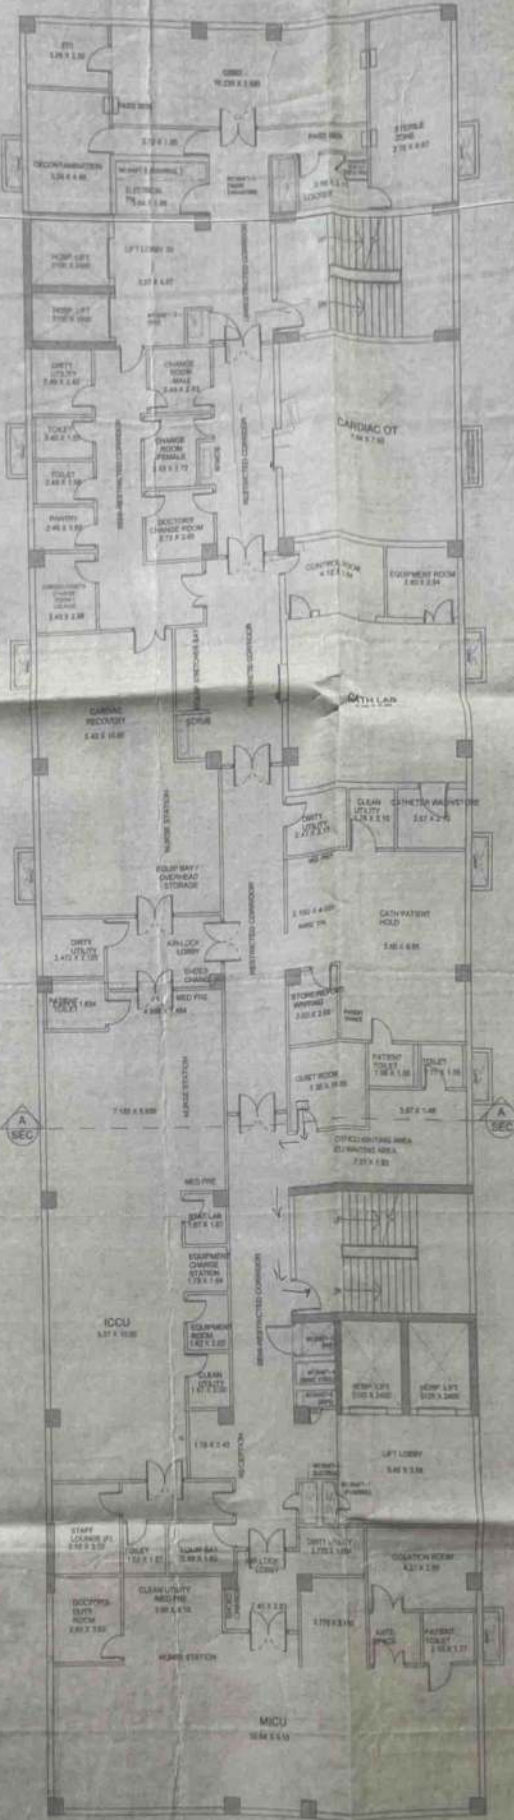

FOURTH FLOOR PLAN

AREA STATEMENT



BHARAT HEART AND SUPER SPECIALITY HOSPITAL




PARKING CALCULATIONS

PARKING PROVIDED IN MECHANISED	= 58.00 CARS
PARKING PROVIDED IN OPEN AREA	= 41.00 CARS
TOTAL PARKING PROVIDED	= 99.00 CARS

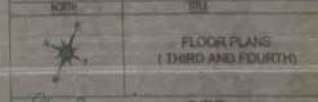

CLIENT:
DR. CHETAN SWAROOP SHARMA
BHARAT HEART AND SUPER
SPECIALITY HOSPITAL AT
DEHRADUN



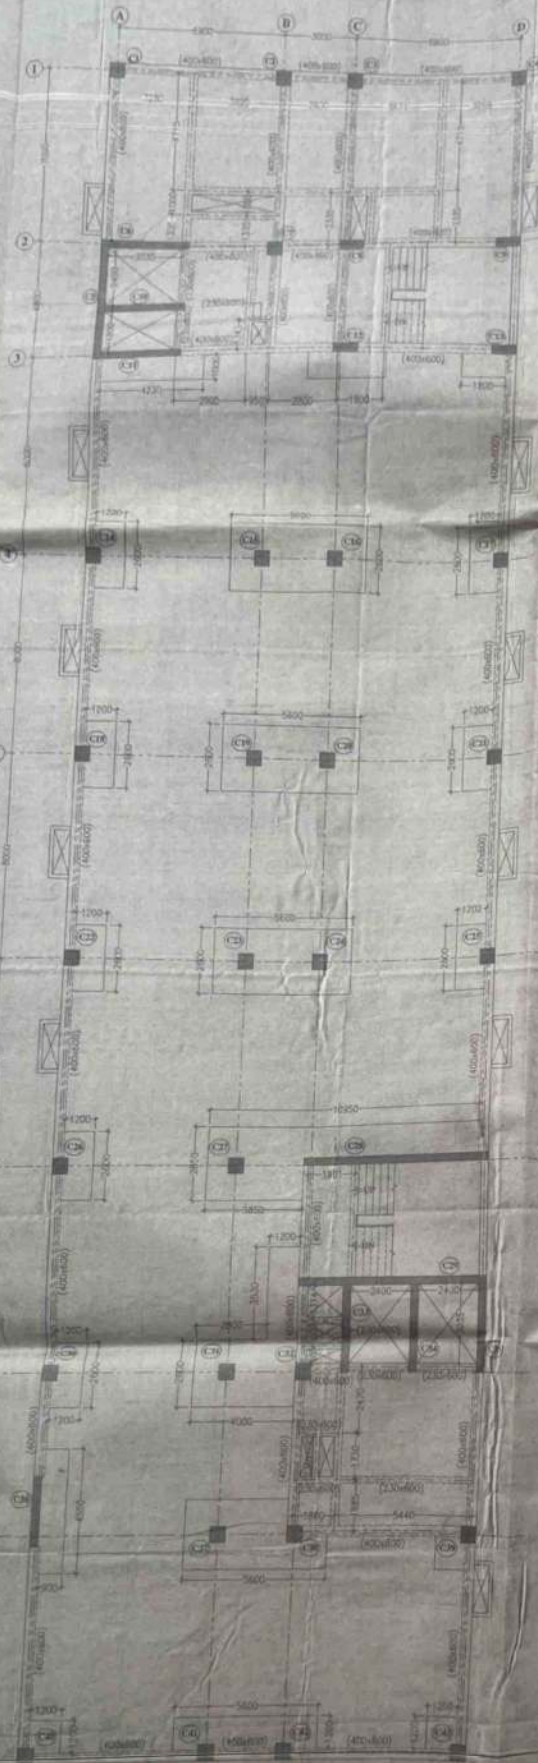

LAYOUT AT FOURTH FLOOR LEVEL
(SCALE: 1/100)


- ALL DIMENSIONS ARE IN METERS UNLESS OTHERWISE SPECIFIED
- ALL ROOMS ARE TO BE FINISHED WITH


THE DRAWING IS THE PROPERTY OF PEDANEKAR & ASSOCIATES & IS NOT TO BE REPRODUCED OR COPIED IN ANY MANNER WITHOUT THE WRITTEN PERMISSION OF PEDANEKAR & ASSOCIATES.

Canal
Chief Executive Officer
Corporate Build, Clinical Floor
Director (Clinical)

ARCHITECTS	
HOSMAC (India) Private Limited Hospital Architects, Planners & Management Consultants 110, 111, 112, 1000).	
PEDANEKAR & ASSOCIATES (REGISTERED ARCHITECTS) 110, 111, 112, 3	

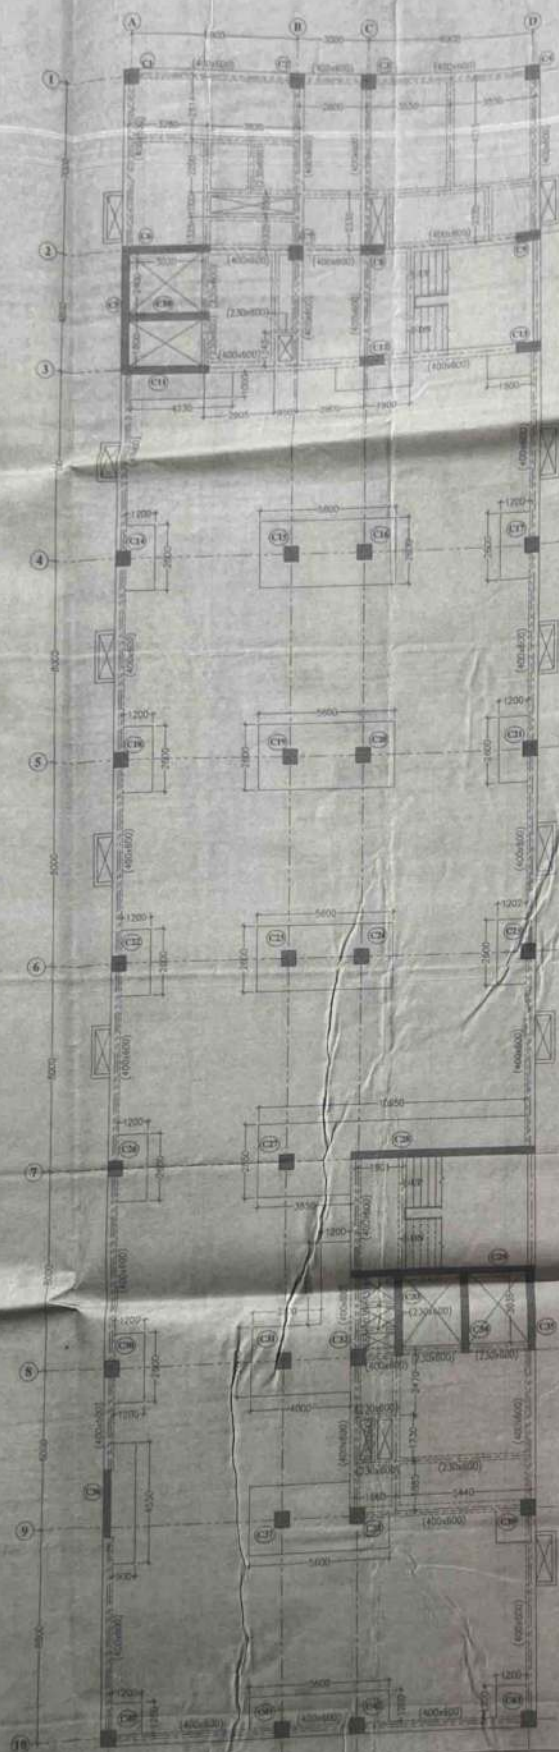

LAYOUT AT FIFTH FLOOR LEVEL
SCALE: 1/10

- ALL DIMENSIONS ARE IN MILLIMETERS UNLESS OTHERWISE STATED
- ALL ROOMS ARE TO BE FINISHED UNLESS OTHERWISE STATED


ARCHITECTS
HOSMAC (India) Private Limited
Hospital Architects, Planners & Management Consultants

PEDANEKAR & ASSOCIATES
ARCHITECTS, PLANNERS & MANAGEMENT CONSULTANTS
20, 21, 22,100

SHARAT HEART SUPERSTICITY HOSPITAL
AT DEHRADUN, Uttarakhand

HOSPITAL BUILDING

Layout At Fifth Floor Level




THIS DRAWING IS THE PROPERTY OF PEDANEKAR & ASSOCIATES & IS NOT TO BE REPRODUCED, COPIED, OR TRANSMITTED IN ANY FORM OR BY ANY MEANS, ELECTRONIC OR MECHANICAL, WITHOUT THE WRITTEN PERMISSION OF PEDANEKAR & ASSOCIATES.

Chief Engineer
Civil
Dehradun

PROPOSED HOSPITAL BUILDING FOR
DR. CHETAN SWAROOP SHARMA S/O SH. JAGDISH CHANDER SHARMA, (2) SMT. JAGTAMBA SHARMA W/O DR. CHETAN SWAROOP SHARMA AND (3) SH. ISHAN SHARMA S/O DR. CHETAN SWAROOP SHARMA SITUATED AT KH. NO - 192, 190, MAUZA BHARUWALA GRANT, CANTONMENT AREA, PARGANA CENTRAL DUN, DISTT. DEHRADUN (U.K.)

Chief Engineer
Cantonment Board, Dehradun
Dehradun



AREA STATEMENT

1. TOTAL PLOT AREA (AS PER SITE PLAN)	= 2804.40 Sq. MT.
2. ROAD WIDENING AREA	= 105.02 Sq. MT.
3. NET LAND AREA	= 2499.38 Sq. MT.
4. MECHANISED PARKING WITHOUT STAIRS & LIFT & RAMP	= 1154.28 Sq. MT.
5. BASEMENT AREA	= 228.87 Sq. MT.
6. G.F. AREA WITHOUT STAIRS & LIFT	= 1058.43 Sq. MT.
7. 1ST F. AREA WITH STAIR & LIFT & A.T. ROOM	= 1054.95 Sq. MT.
8. 2ND F. AREA WITH STAIR & LIFT & ATRIUM	= 1057.32 Sq. MT.
9. 3RD F. AREA WITHOUT STAIR & LIFT	= 1070.85 Sq. MT.
10. 4TH F. AREA WITHOUT STAIR & LIFT	= 1070.85 Sq. MT.
11. 5TH F. AREA WITHOUT STAIR & LIFT	= 1070.85 Sq. MT.
12. TOTAL COVERED AREA	= 8551.15 Sq. MT.
13. OPEN AREA	= 1338.79 Sq. MT.
14. GROUND COVERAGE	= 46.83%
15. P.A. II	= 9.03
16. STAIRS & LIFT AREA	= 90.35 Sq. MT.

BHARAT HEART AND SUPER SPECIALITY HOSPITAL






PARKING CALCULATIONS

TOTAL PLOT AREA	= 2804.40 Sq. MT.
TOTAL COVERED AREA	= 8551.15 Sq. MT.

CLIENT

DR. CHETAN SWAROOP SHARMA
BHARAT HEART AND SUPER SPECIALITY HOSPITAL AT DEHRADUN





EXTENT OF PLOT BOUNDARY

STP AREA

18.1.1. STP TREATMENT PLANT (1000 LTR)

18.1.2. STP TREATMENT PLANT (1000 LTR)

BASEMENT FLOOR PLAN