
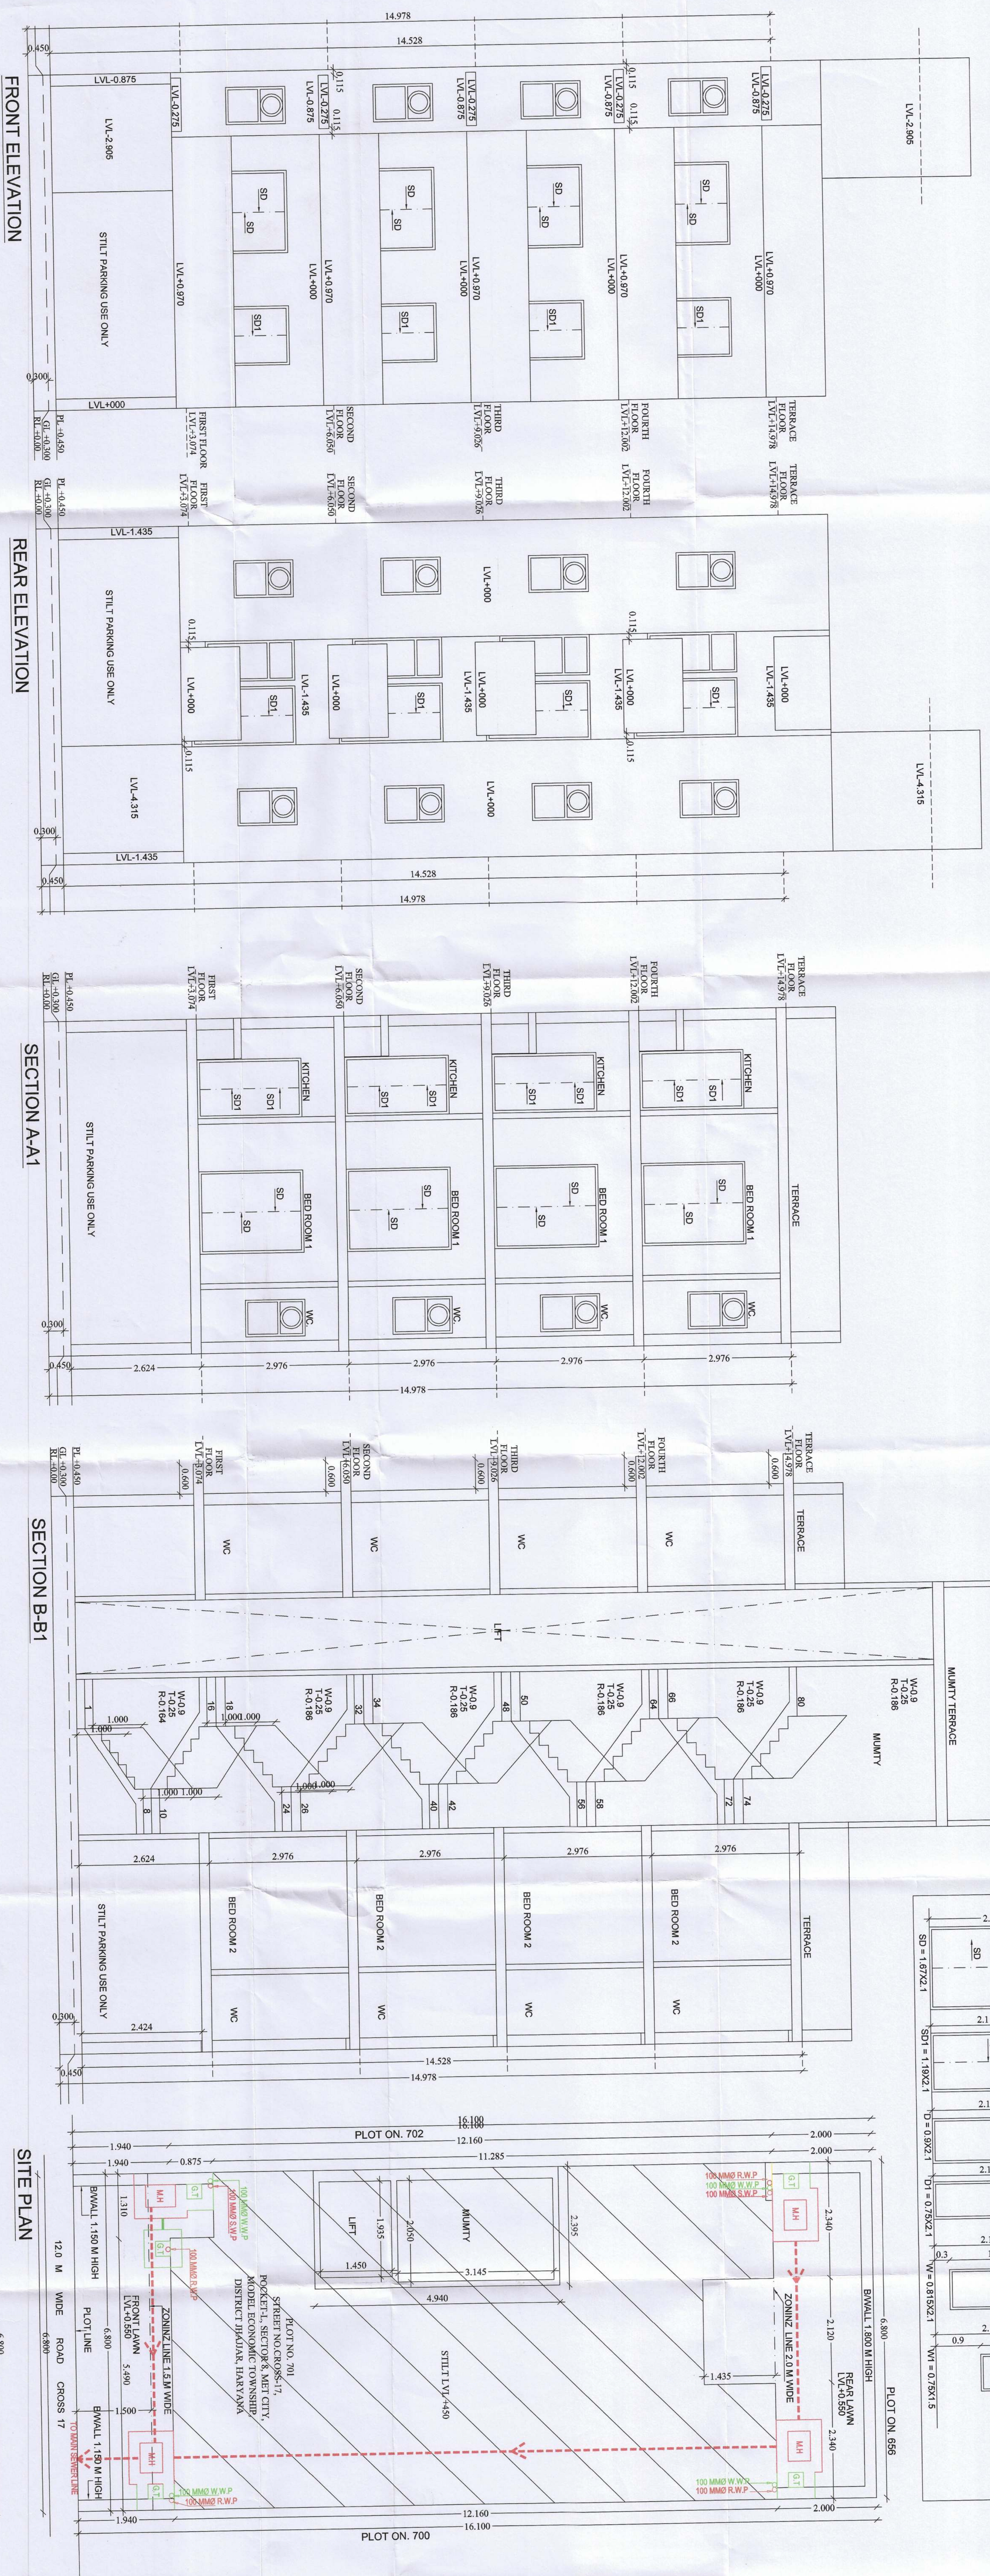
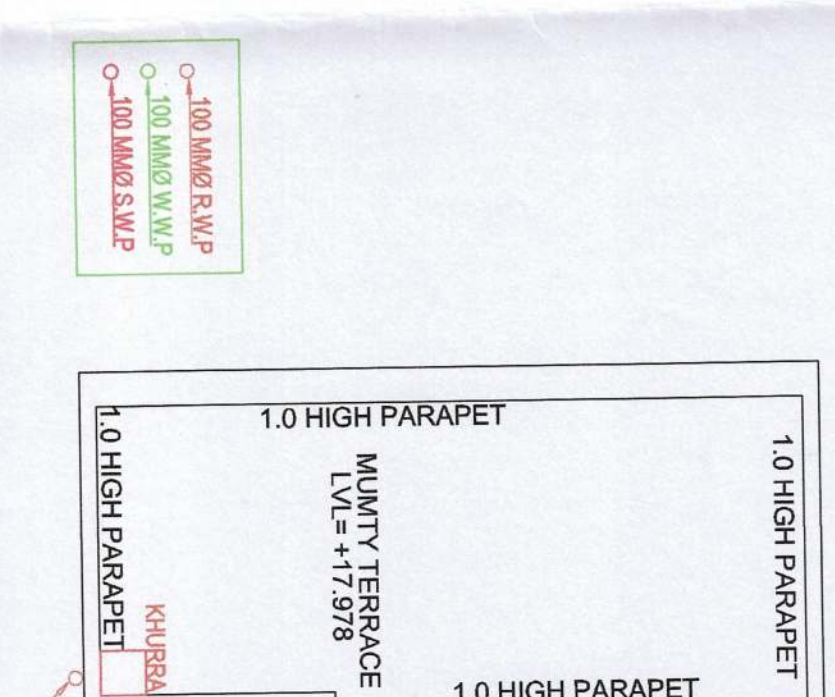
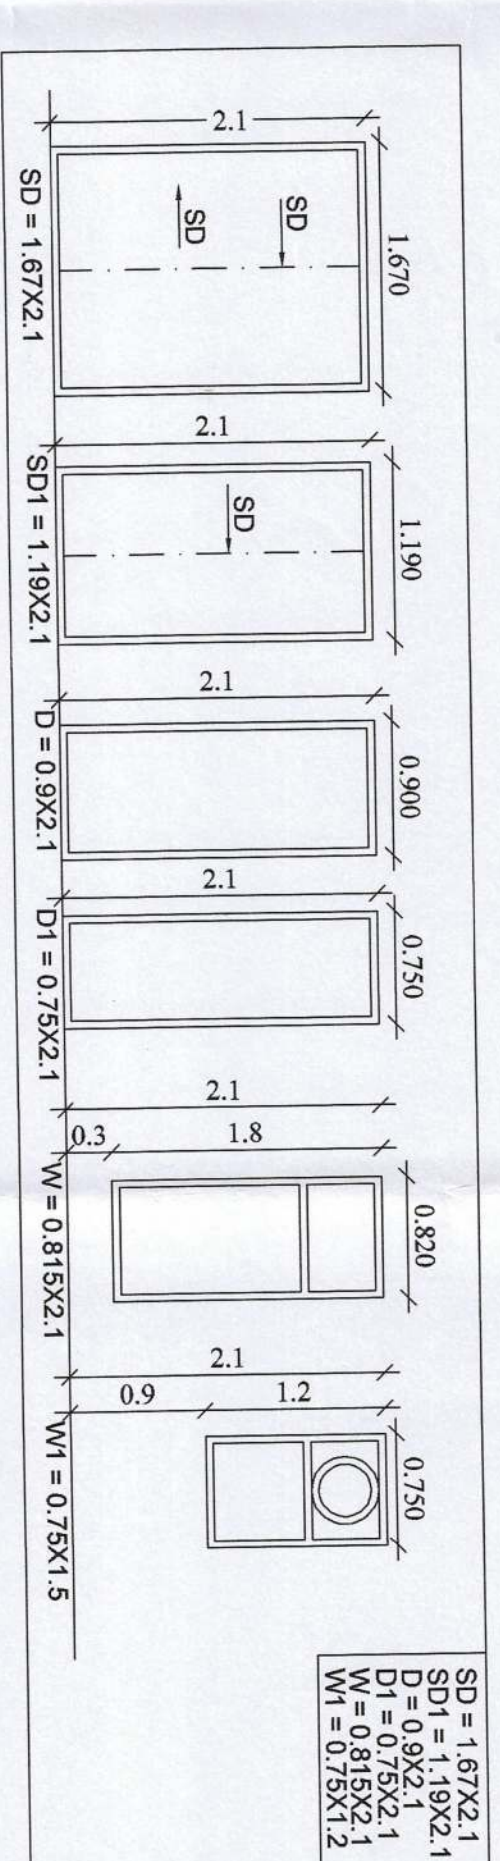


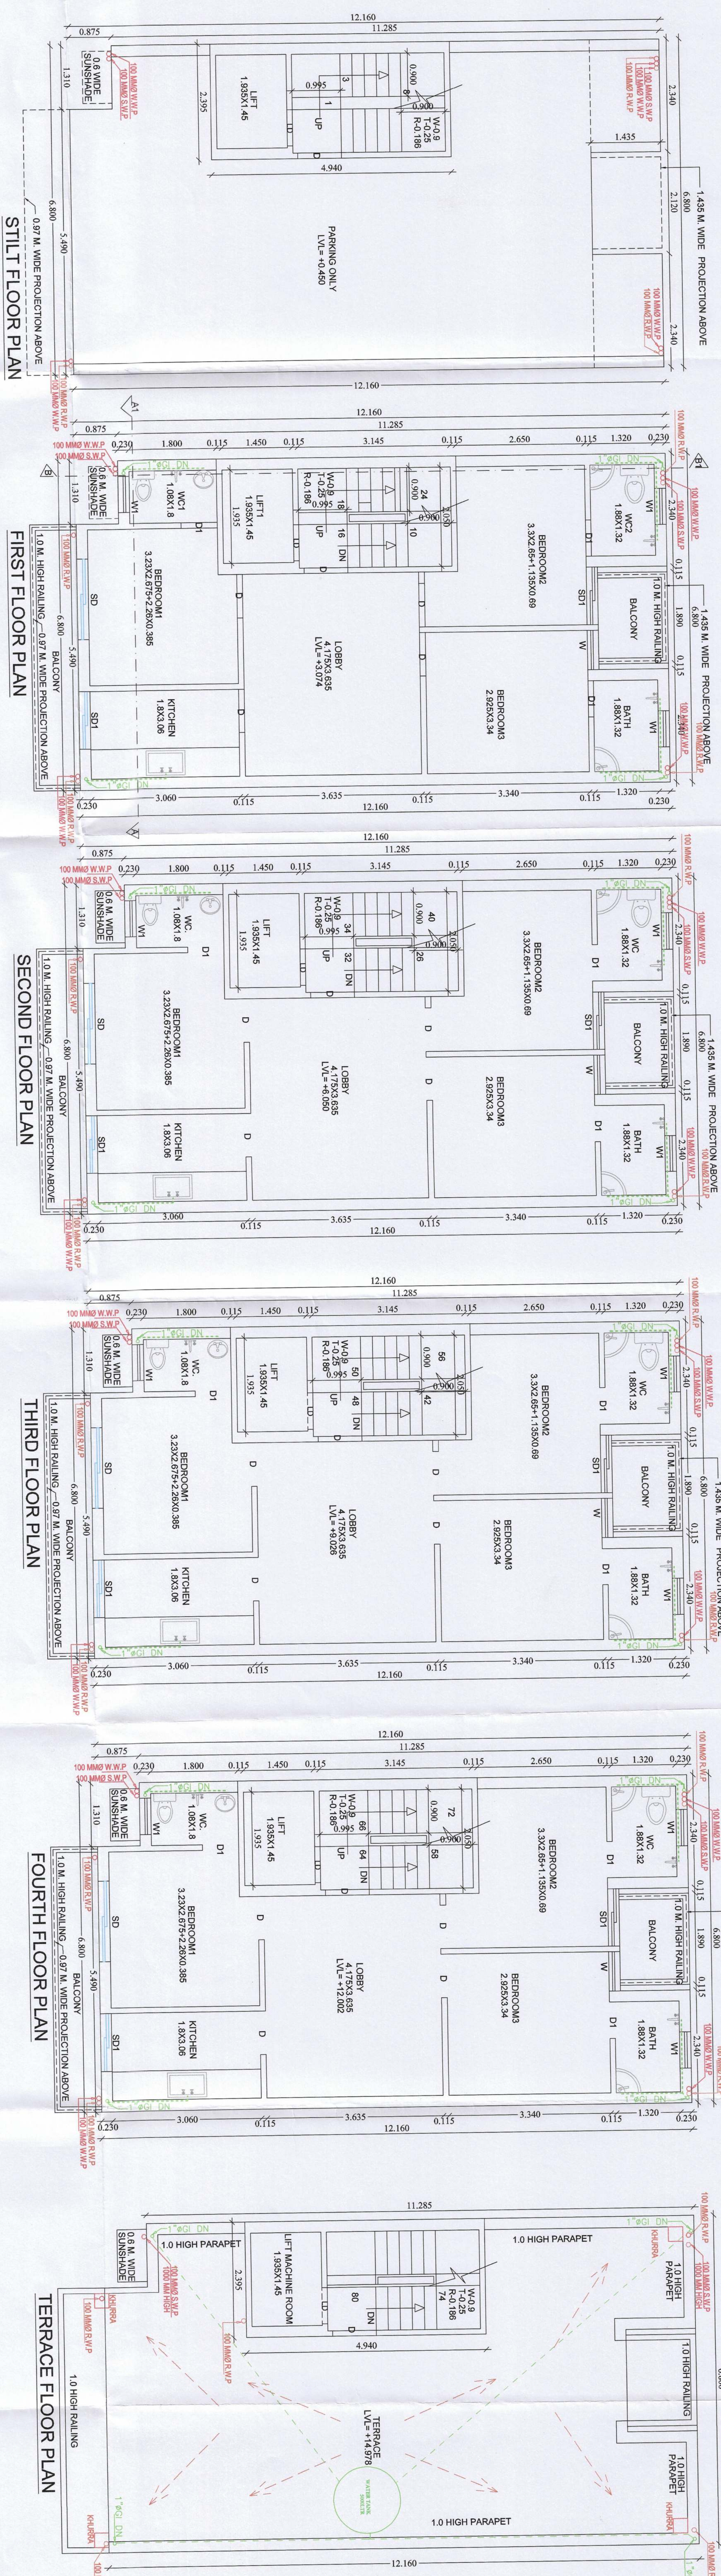

MUMTY TERRACE PLAN

[illegible]

PROPOSED RESIDENTIAL BUILDING PLAN OF PLOT NO. 7 STREET NO.CROSS-17, POCKET-8, MET CITY, MODEL ECONOMIC TOWNSHIP, DISTRICT JHAJMAR, HARYANA BELONGS TO SHREE VAASTU BUILDWHEEL PRIVATE LIMITED AUTH. DIRECTOR SH. CHIRAG VERMA.

NORTH POINT
SC

1:50

OWNER'S SIGN

ARCHITECT'S SIGN

For Shree Vaastu Buildwell Pvt. Ltd.
AR. AMANDEEP GUP
(CA/2000/26845)
MS

1875, SEC.-52, GURGAON
MOB. 9810352510

1