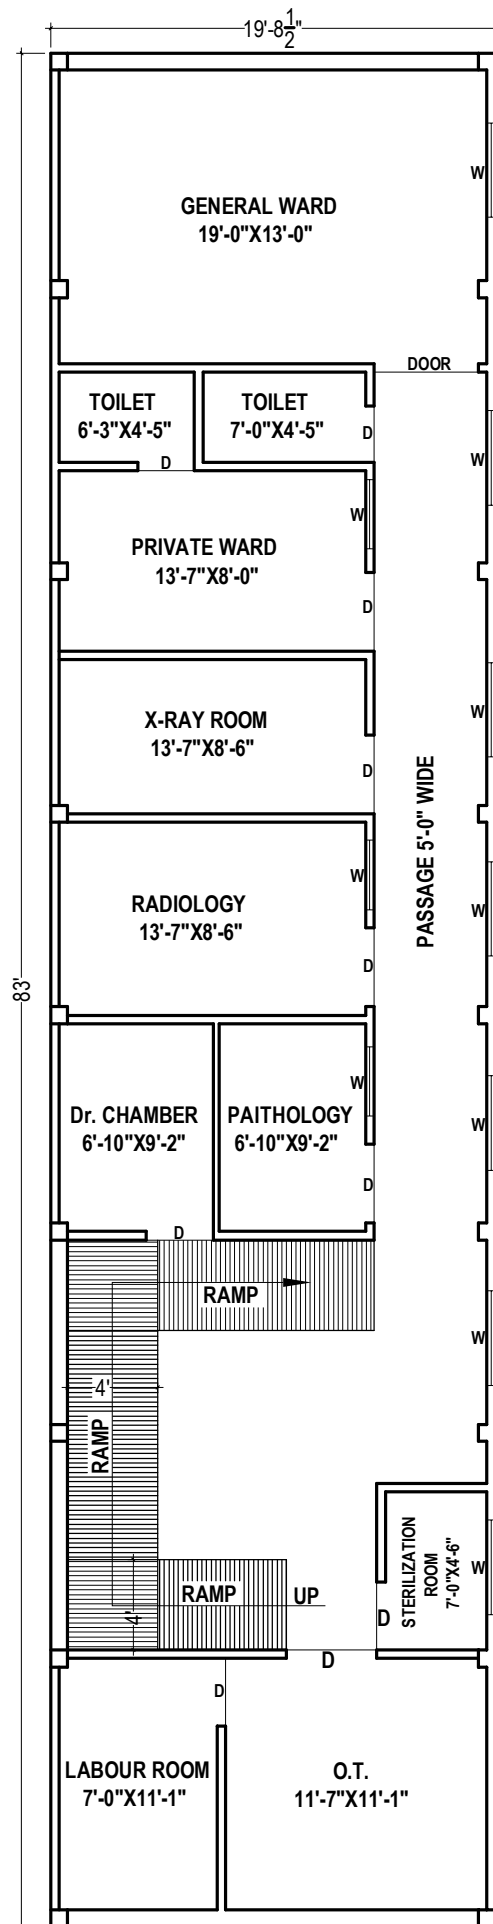


BASTI CARE HOSPITAL
VILLAGE- HARDIYA BUJURG
THANA- KOTWALI
DISTT.- BASTI

FIRST FLOOR PLAN