


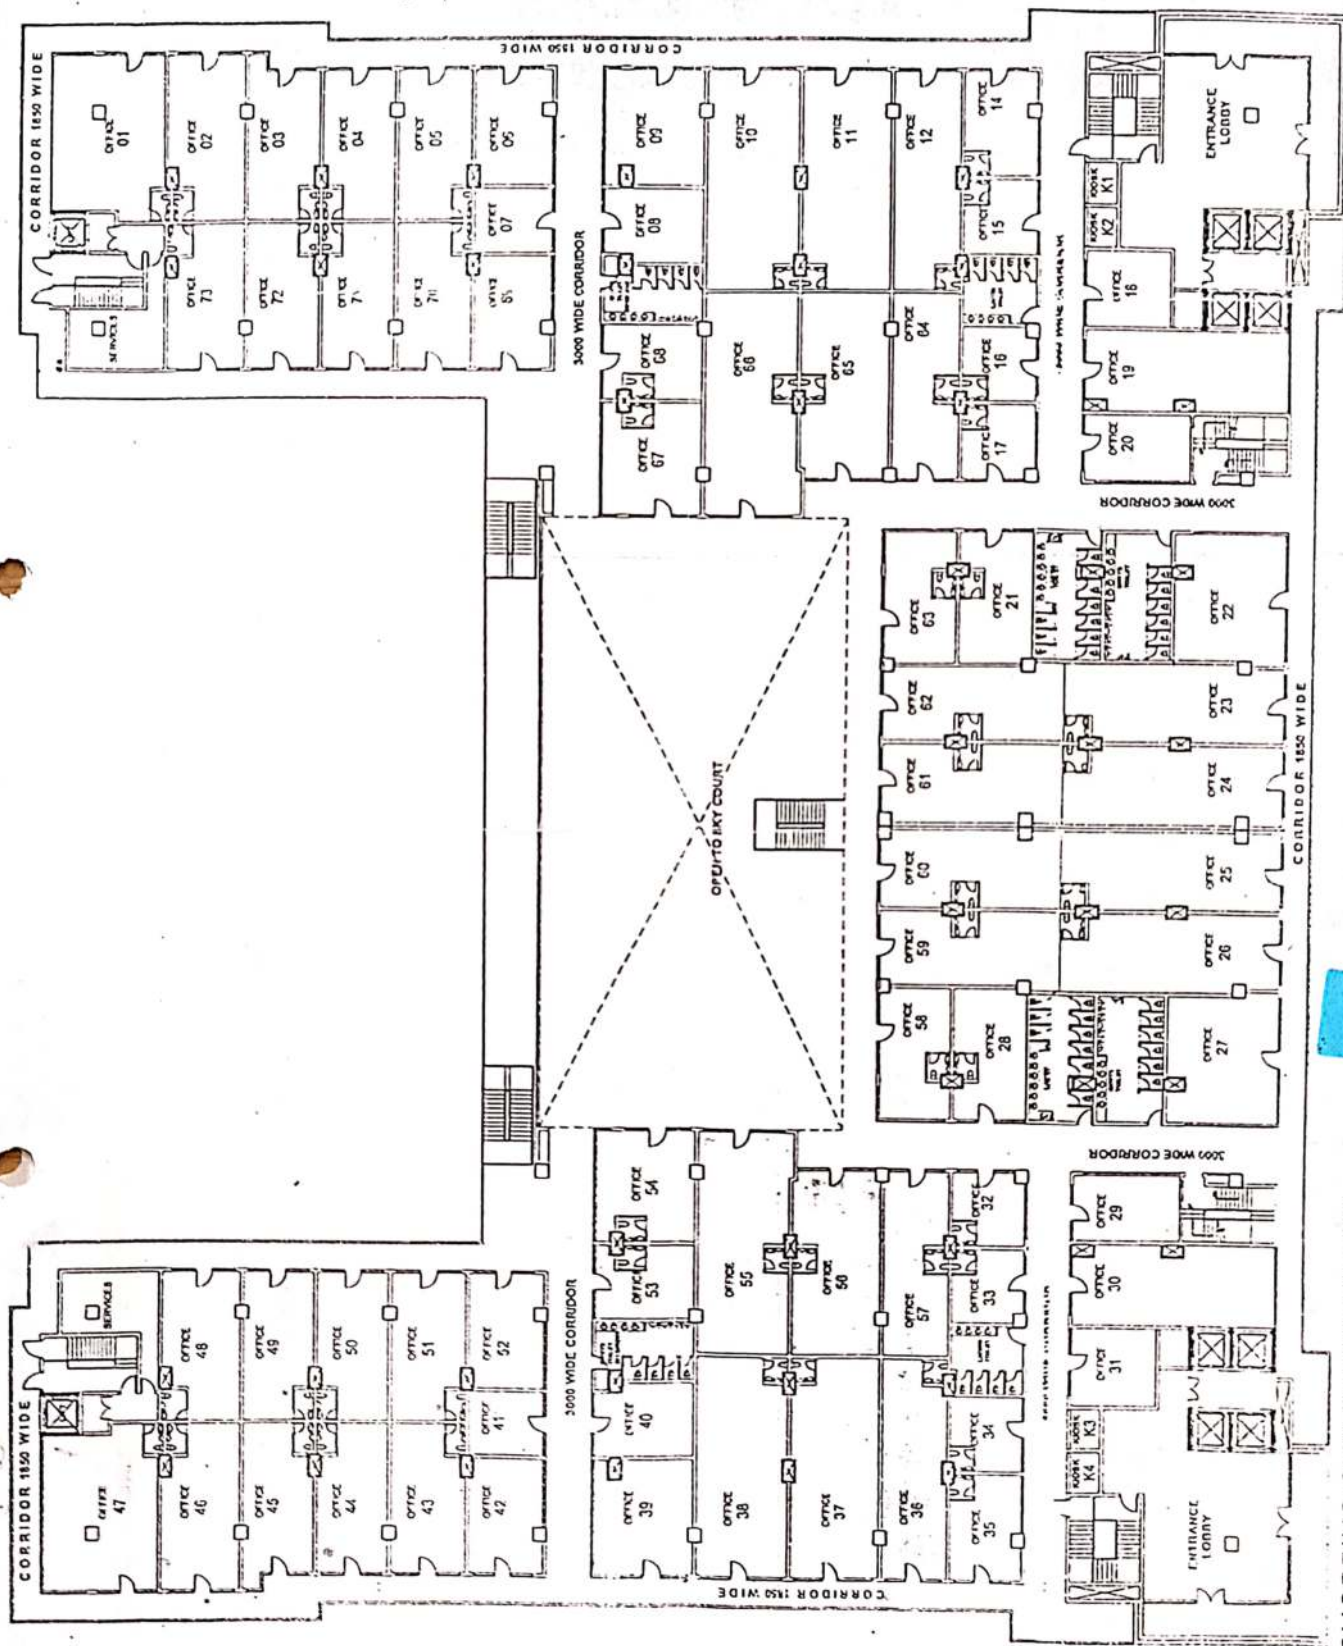

TENTATIVE GROUND FLOOR PLAN

SHOPPING CUM OFFICE BLOCK