

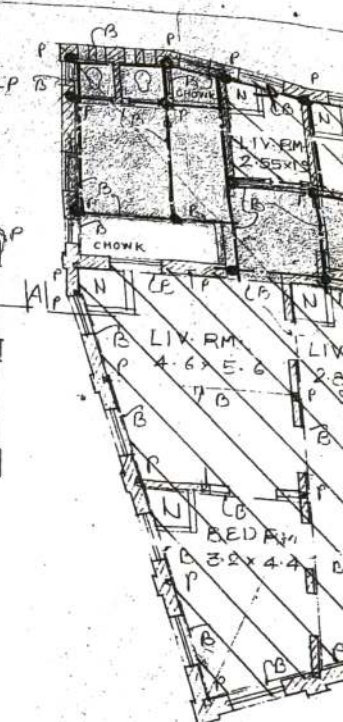
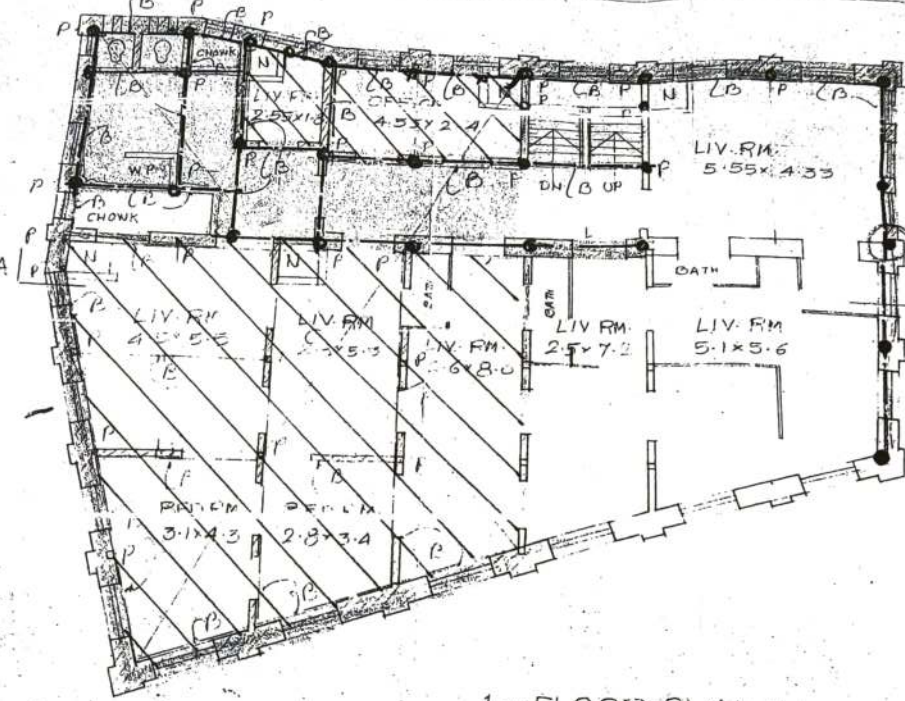


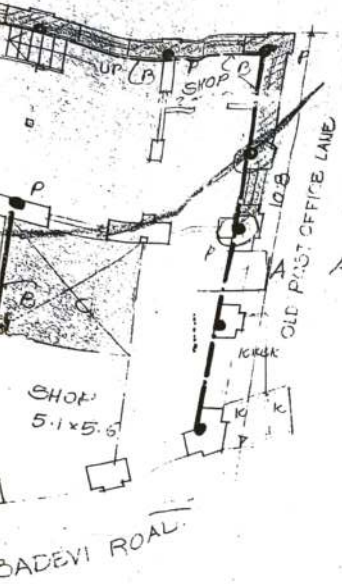


1st FLOOR PLAN

1st FLOOR PLAN


→ N
SCALE 1:100M.

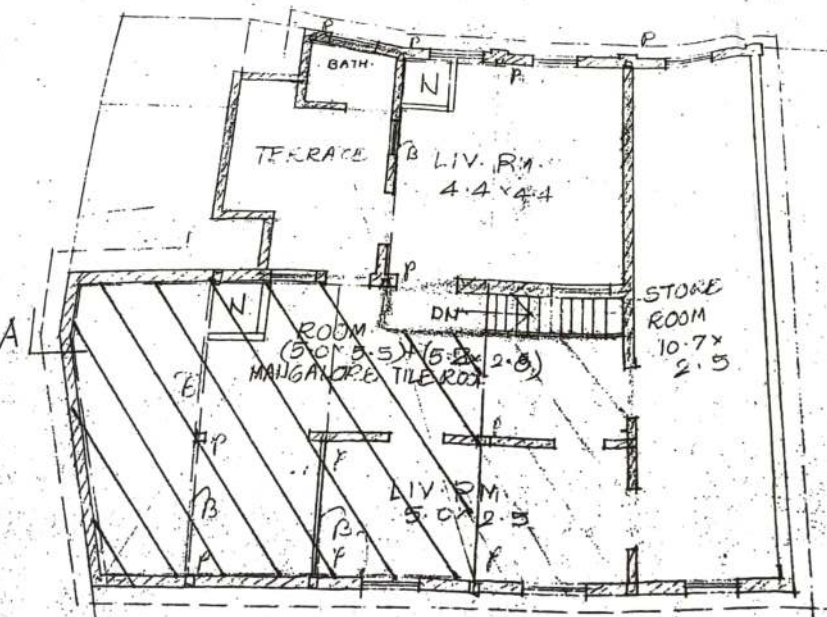

ATTICK FLOOR PLAN.


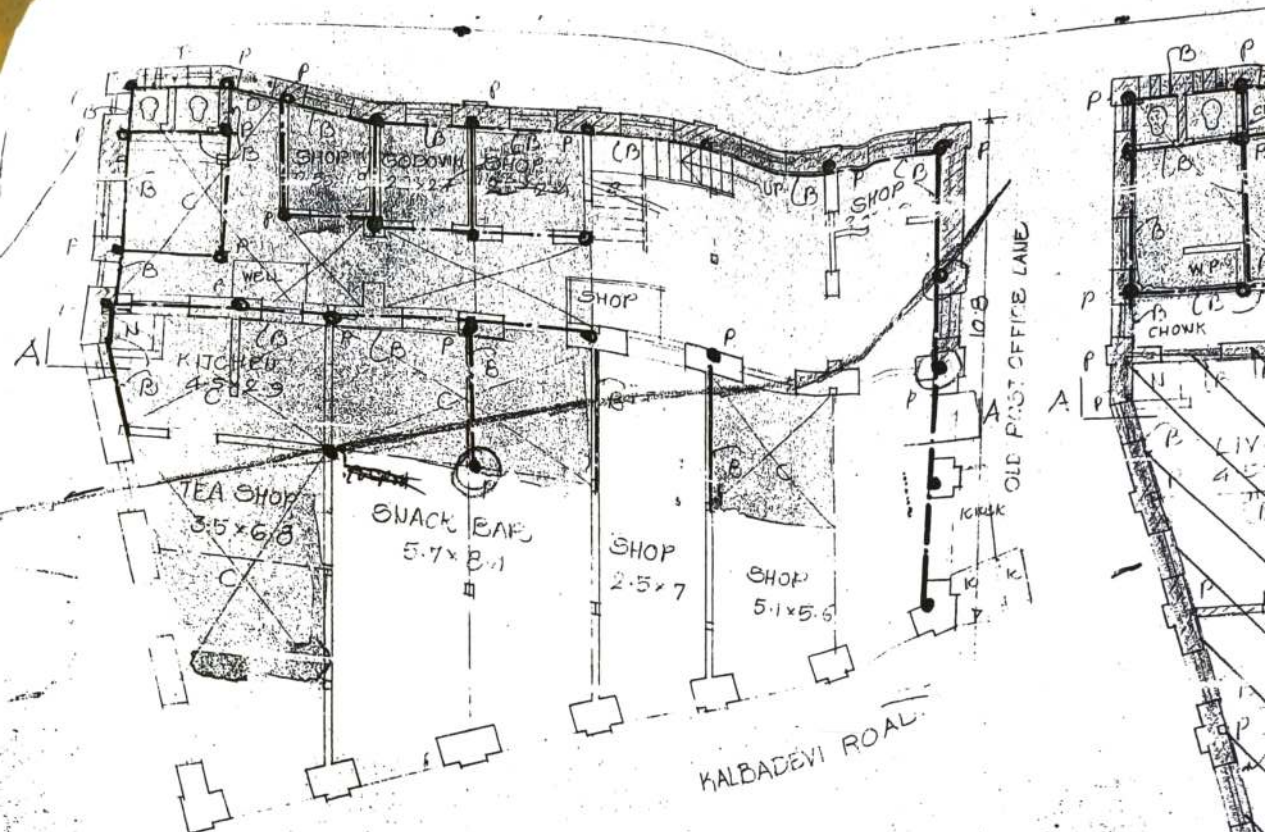


GROUND FLOOR PLAN

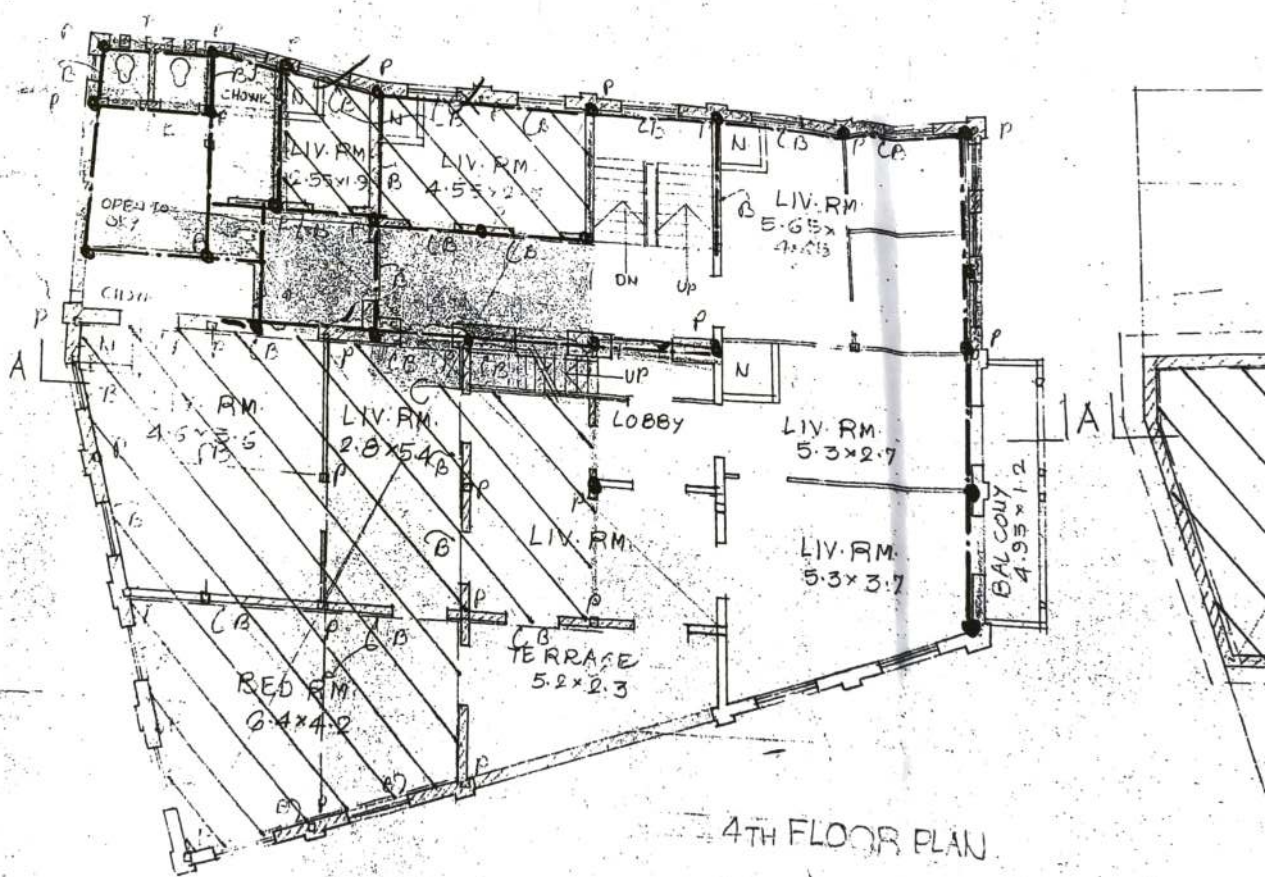

4TH FLOOR PLAN

AMMENDED
PLAN SHOWING PROPOSED REPAIR TO BUILDING A
TENANTS ASSOCIATION.

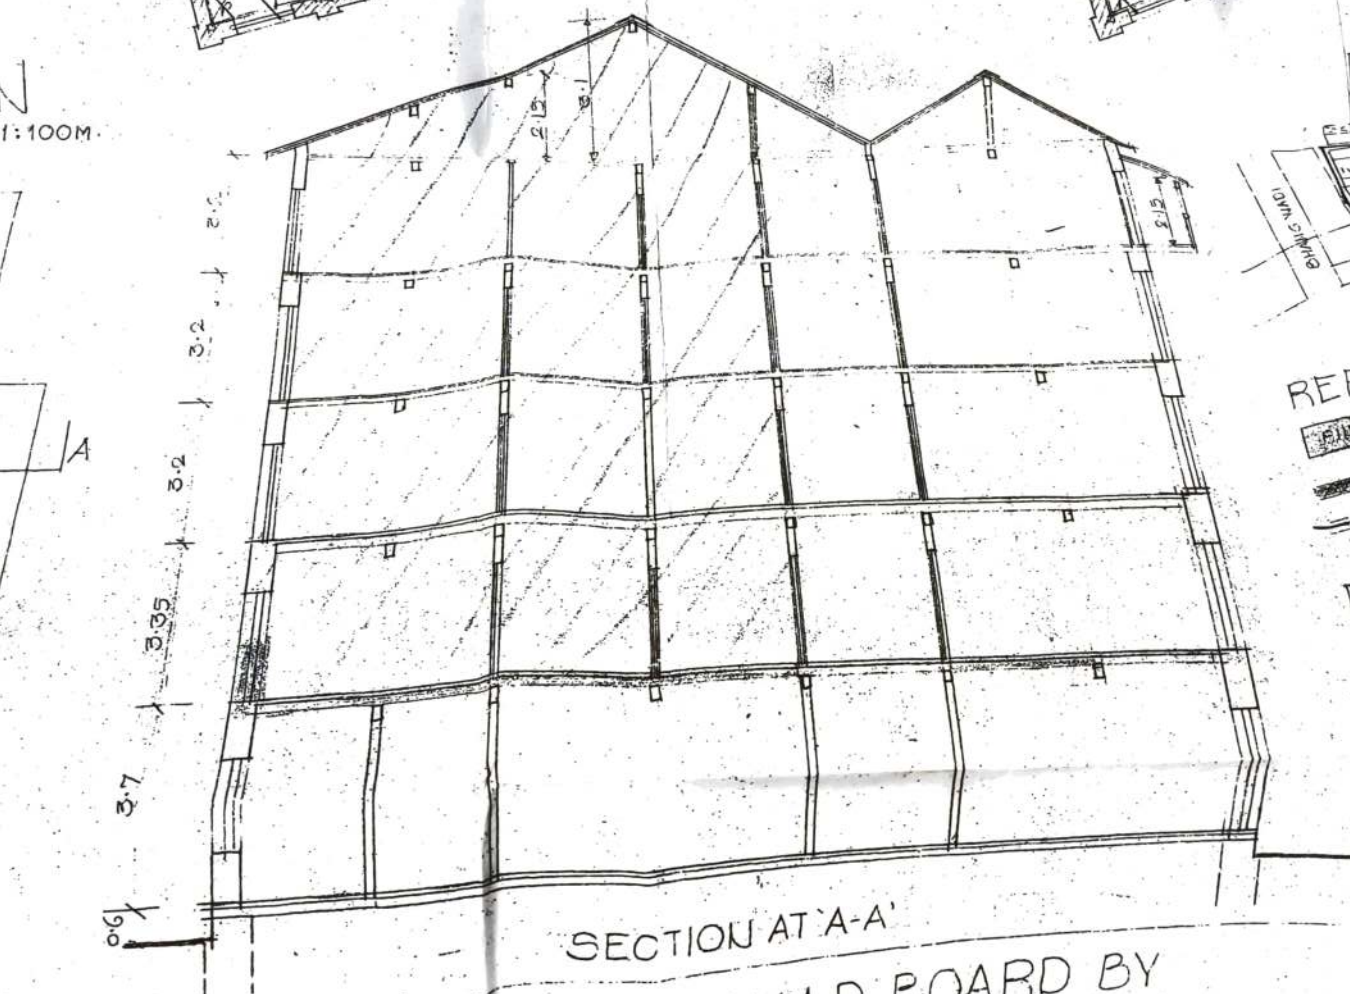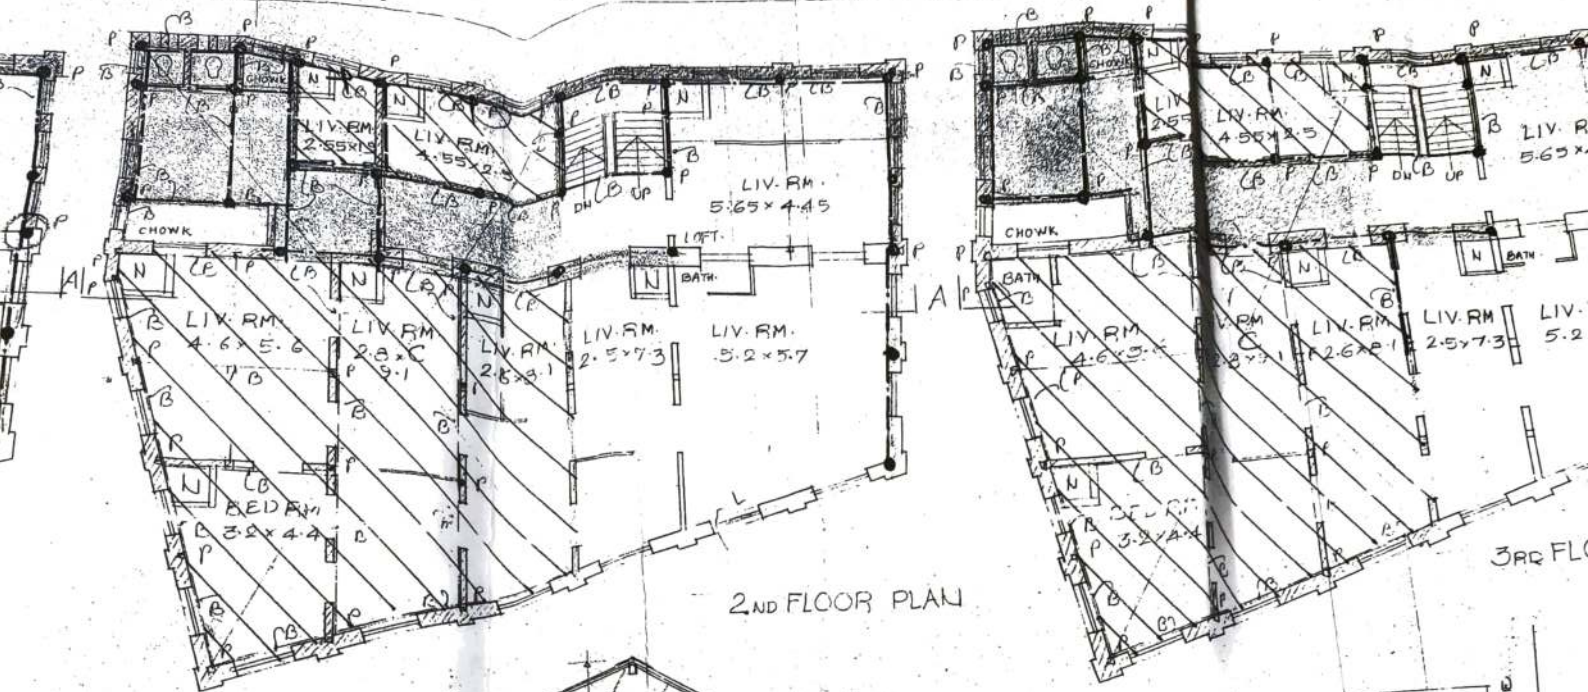




- ### REFERENCES
- REPLACE CEILING OR CASTONE
 - RECONSTRUCT
 - REPLACE BEAM
 - REPLACE POST
 - CALL FOR REINFORCEMENT

RD UNDER N.O.C. FROM B.H. & A.D. BOARD BY

1 RMB/104/81

AS SHOWN

26/4/1981

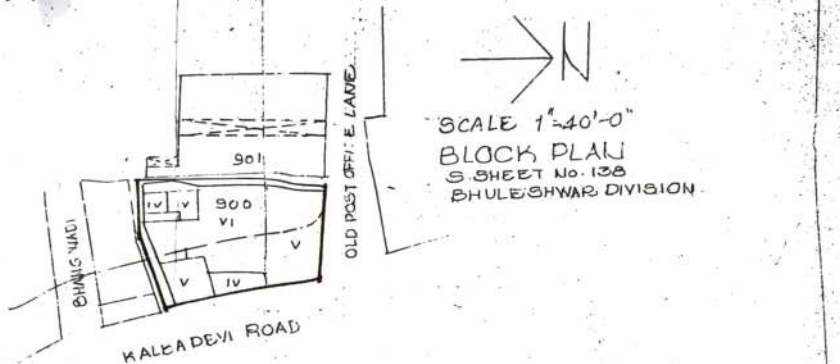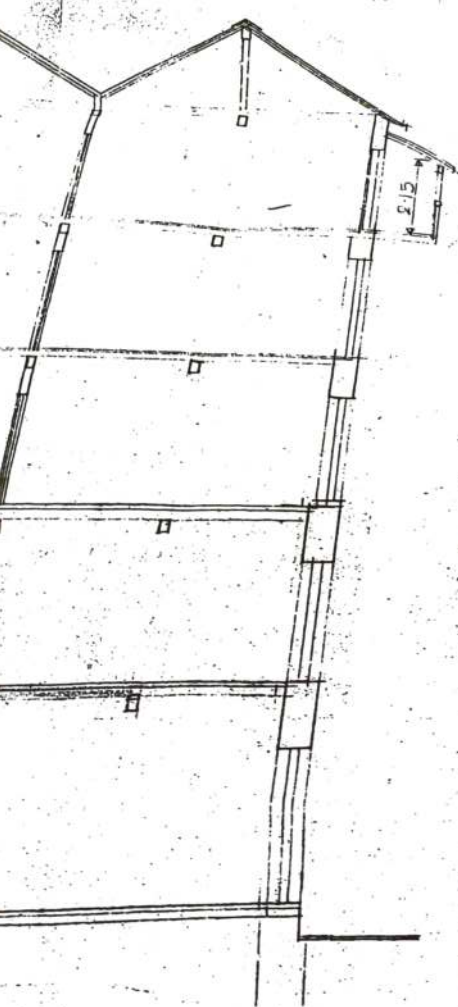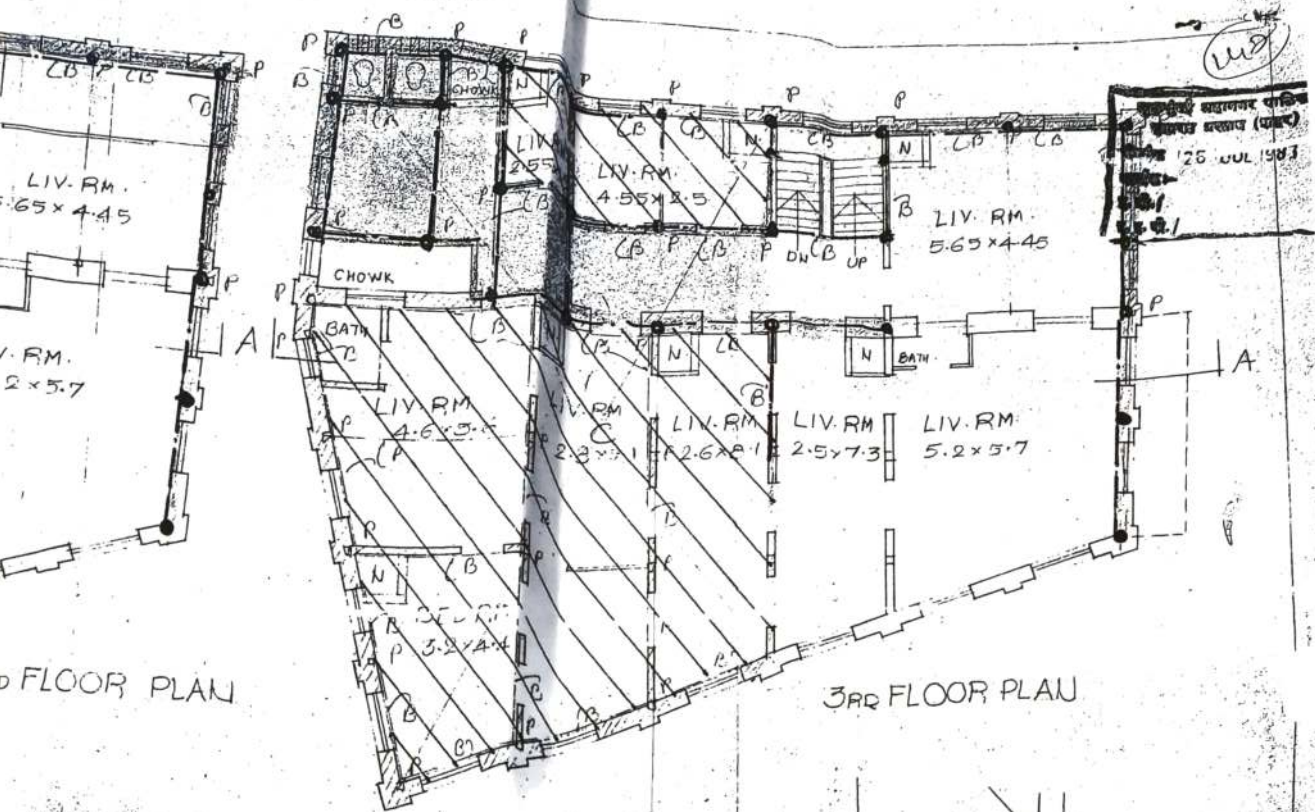

REFERENCES

-  REPLACE CEILING/ ROOF WITH R.S. JOISTS - LADI-CORA-LADI OR CASTON.
-  RECONSTRUCT B.K. MASONRY.
-  REPLACE T.W. BEAM WITH R.S. BEAM.
-  REPLACE T.W. POST BY R.S. STANCHIONS.
-  RECONSTRUCTION OF COLLAPSED PORTION WITH R.S. BEAMS, R.S. STANCHIONS & R.S.J. FLOORING WITH LADI-CORA-LADI.

Copy of the documents issued under
RTI by office of Dy. Ch. Eng. B.P. (City)

RD BY

REF. 1 RMB/ 154/ 81

SCALE AS SHOWN

DATE 26/4/1981

ANISH CHOUHAN DIP. ARCH. A.I.A.
ARCHITECT AND INTERIOR DESIGNER
2, DIVINE GRACE 139 C, PRAJHAT
COLONY ROAD, SANTACRUZ (E), BOMBAY-40.

LIC. 20-C-33